

Samp. 1/5 '92
Hólmur Einarsson



Flaarmál brúttó:

hús 52,9 m²

geymsla 4,7 m²

samtals 57,6 m²

pallur 28,5 m²

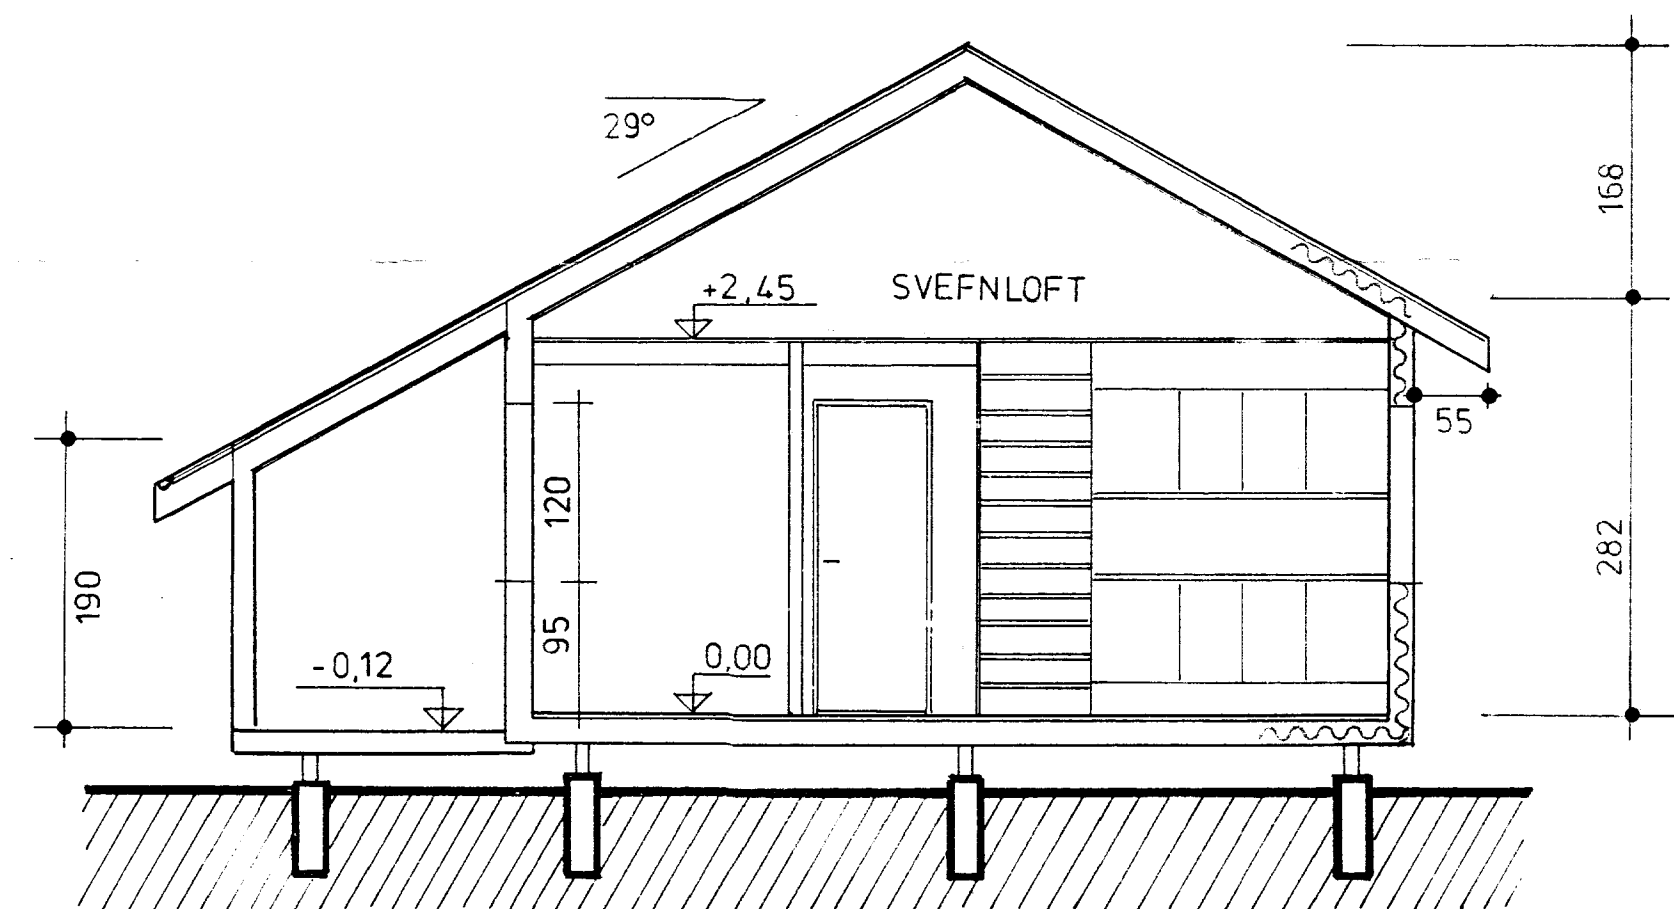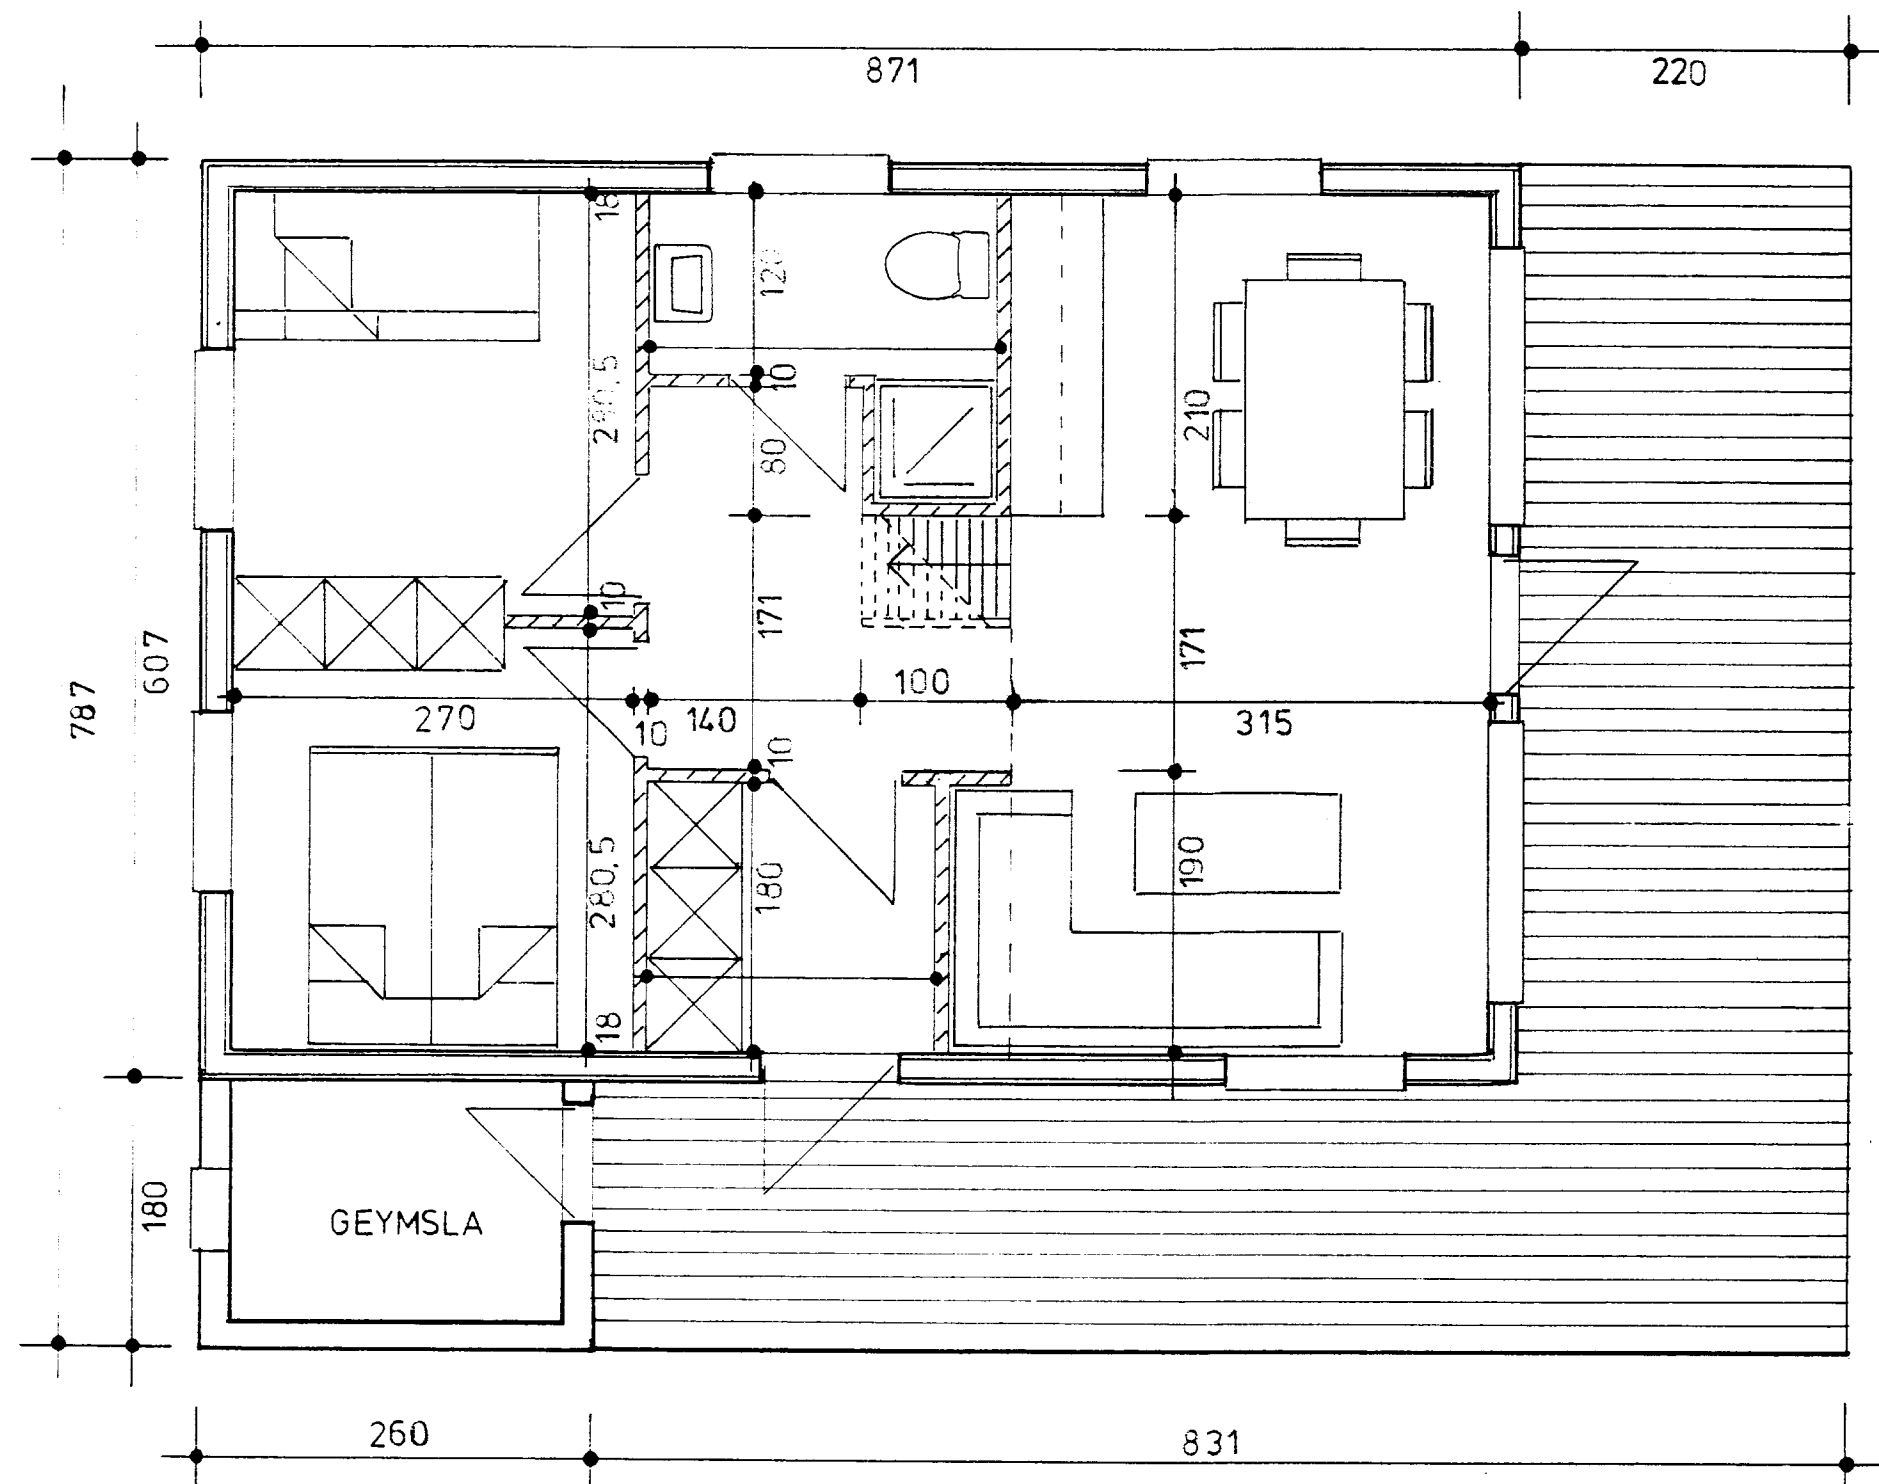

BORGARHÚS h/f
sumarbústaður gerð HB 101
MKV. 1:50 TEIKN.aa