




S-01 SNID 1:100

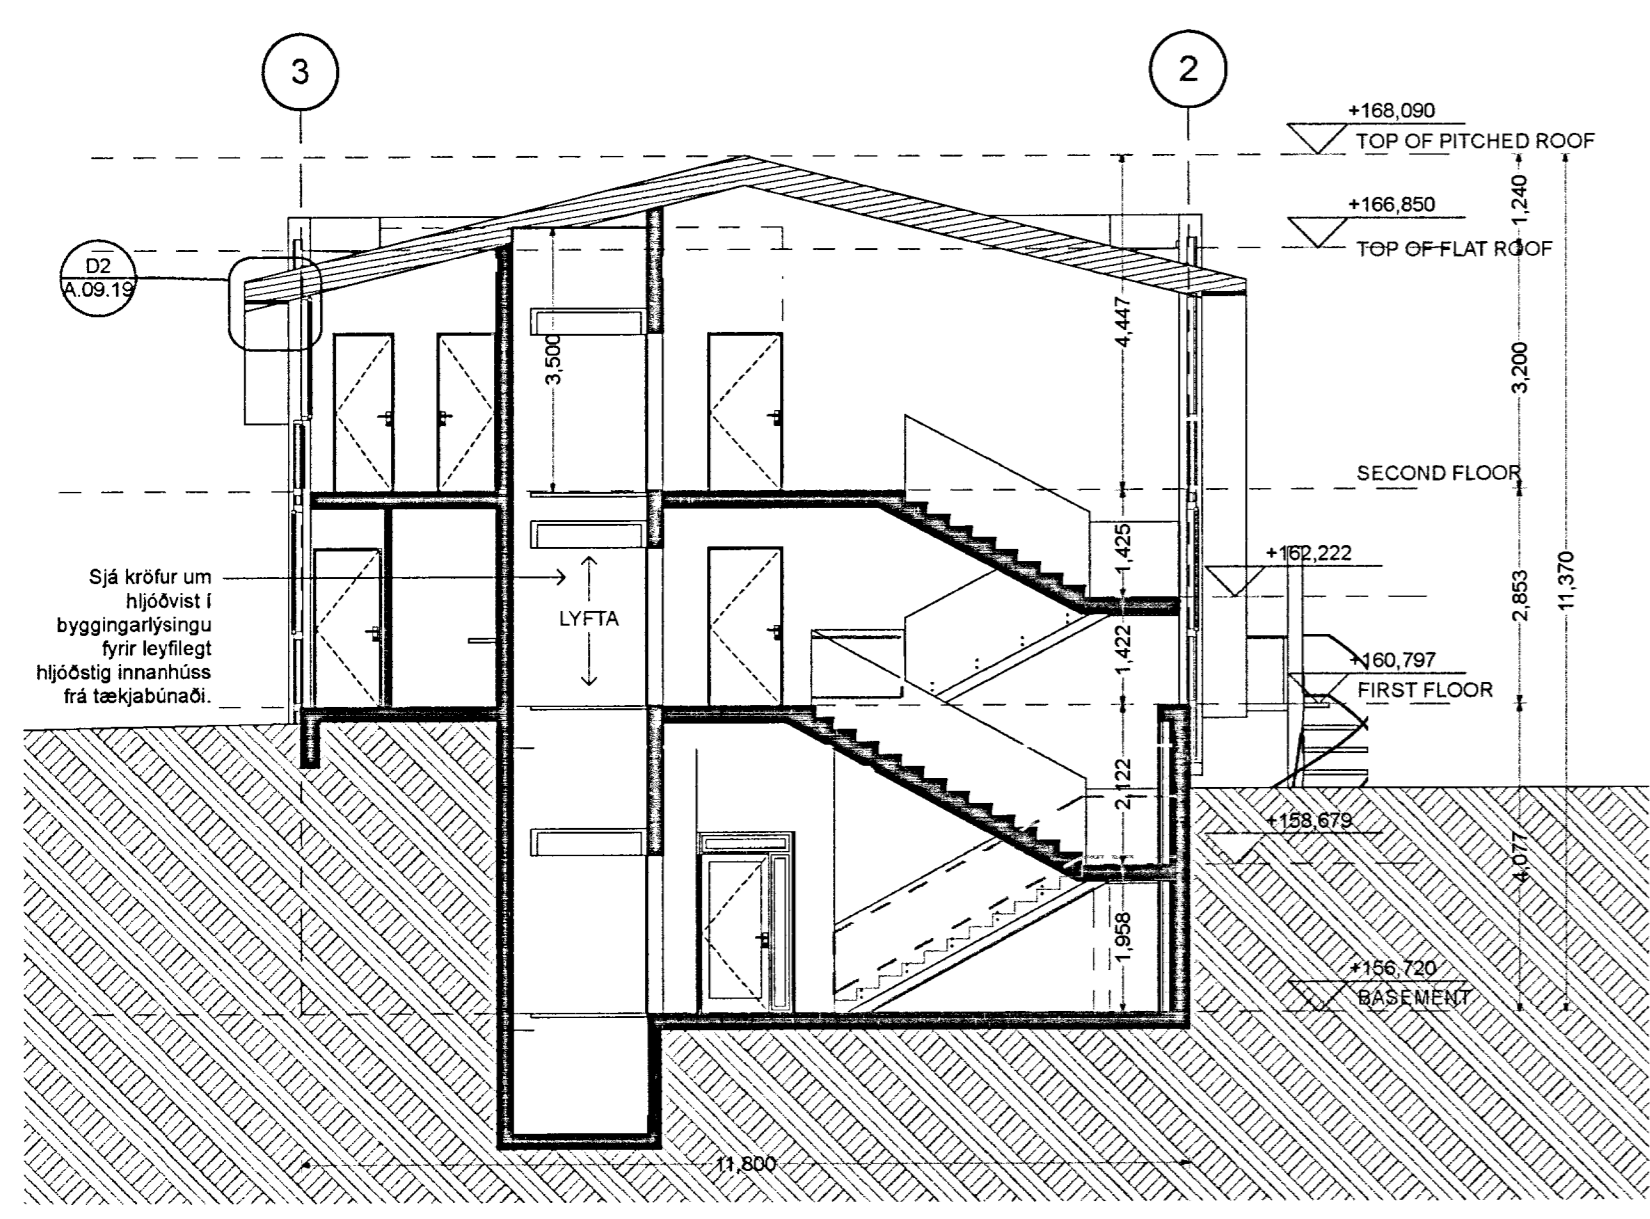


S-07 SNID 1:100

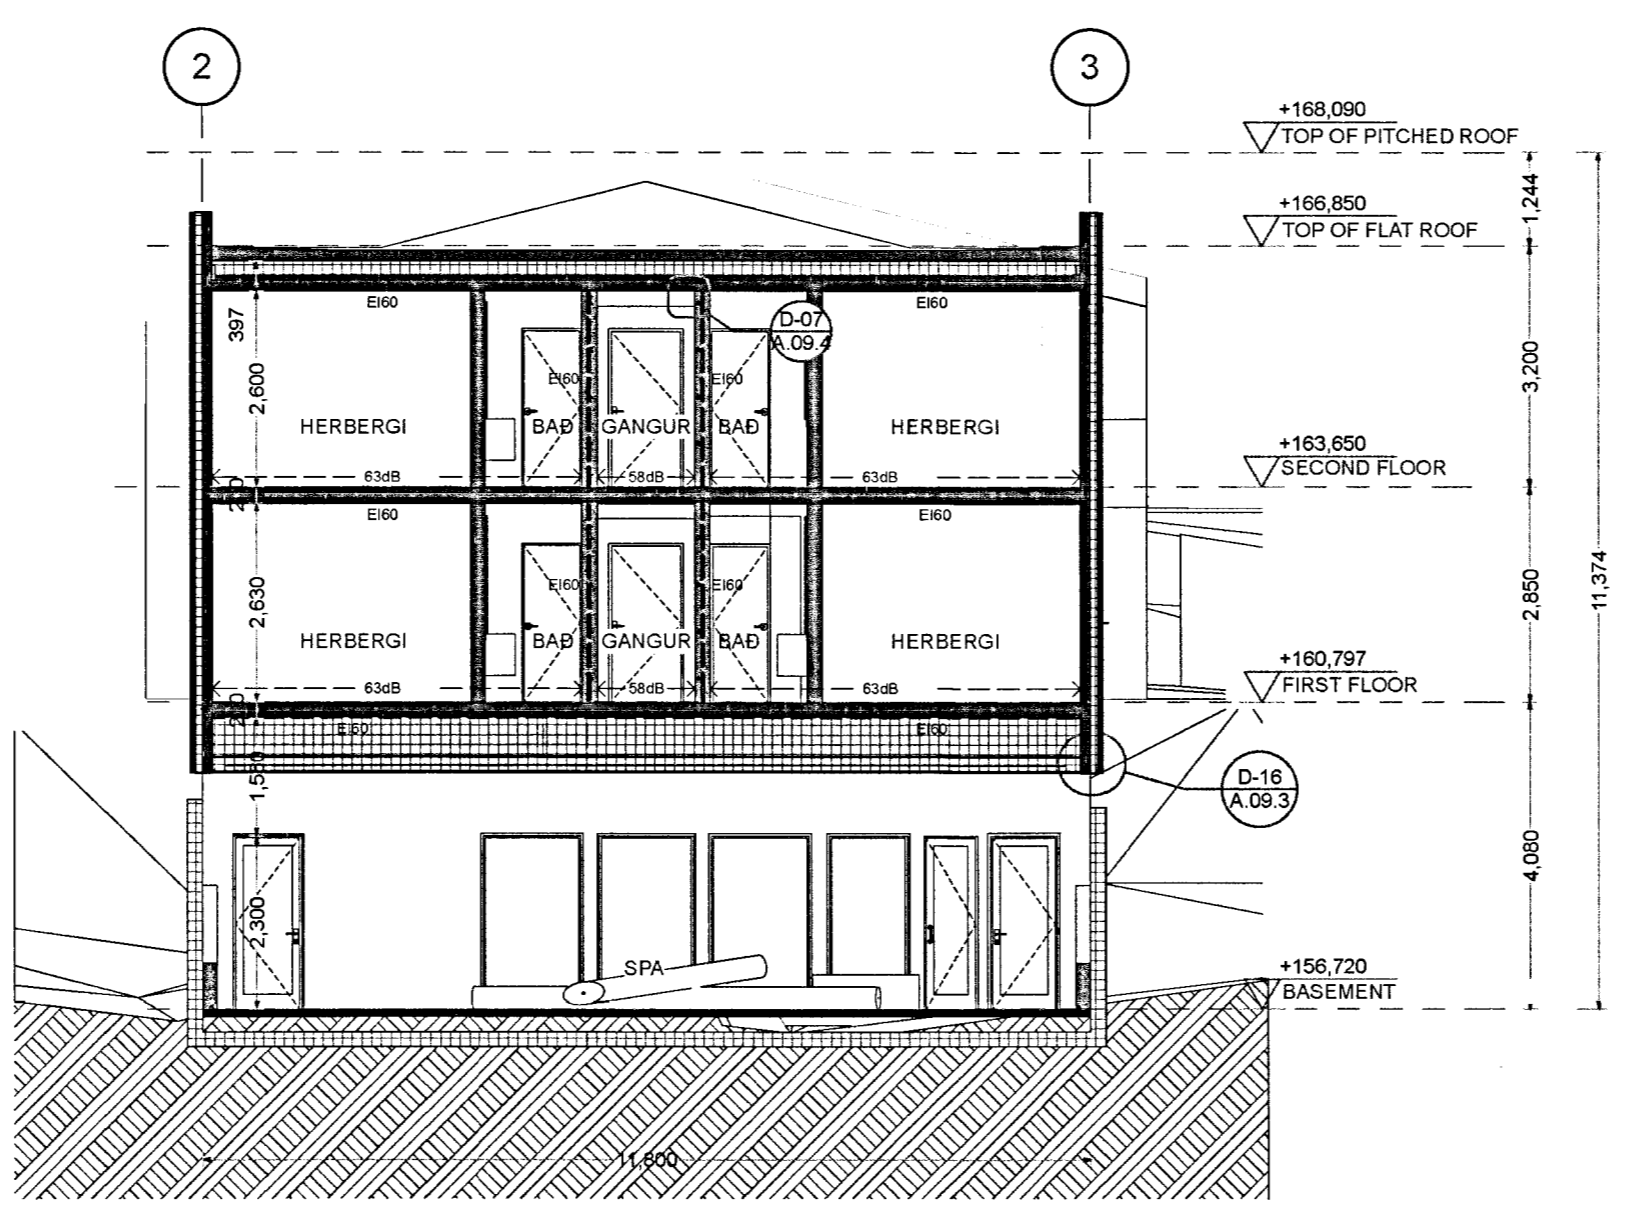

S-05 SNID 1:100

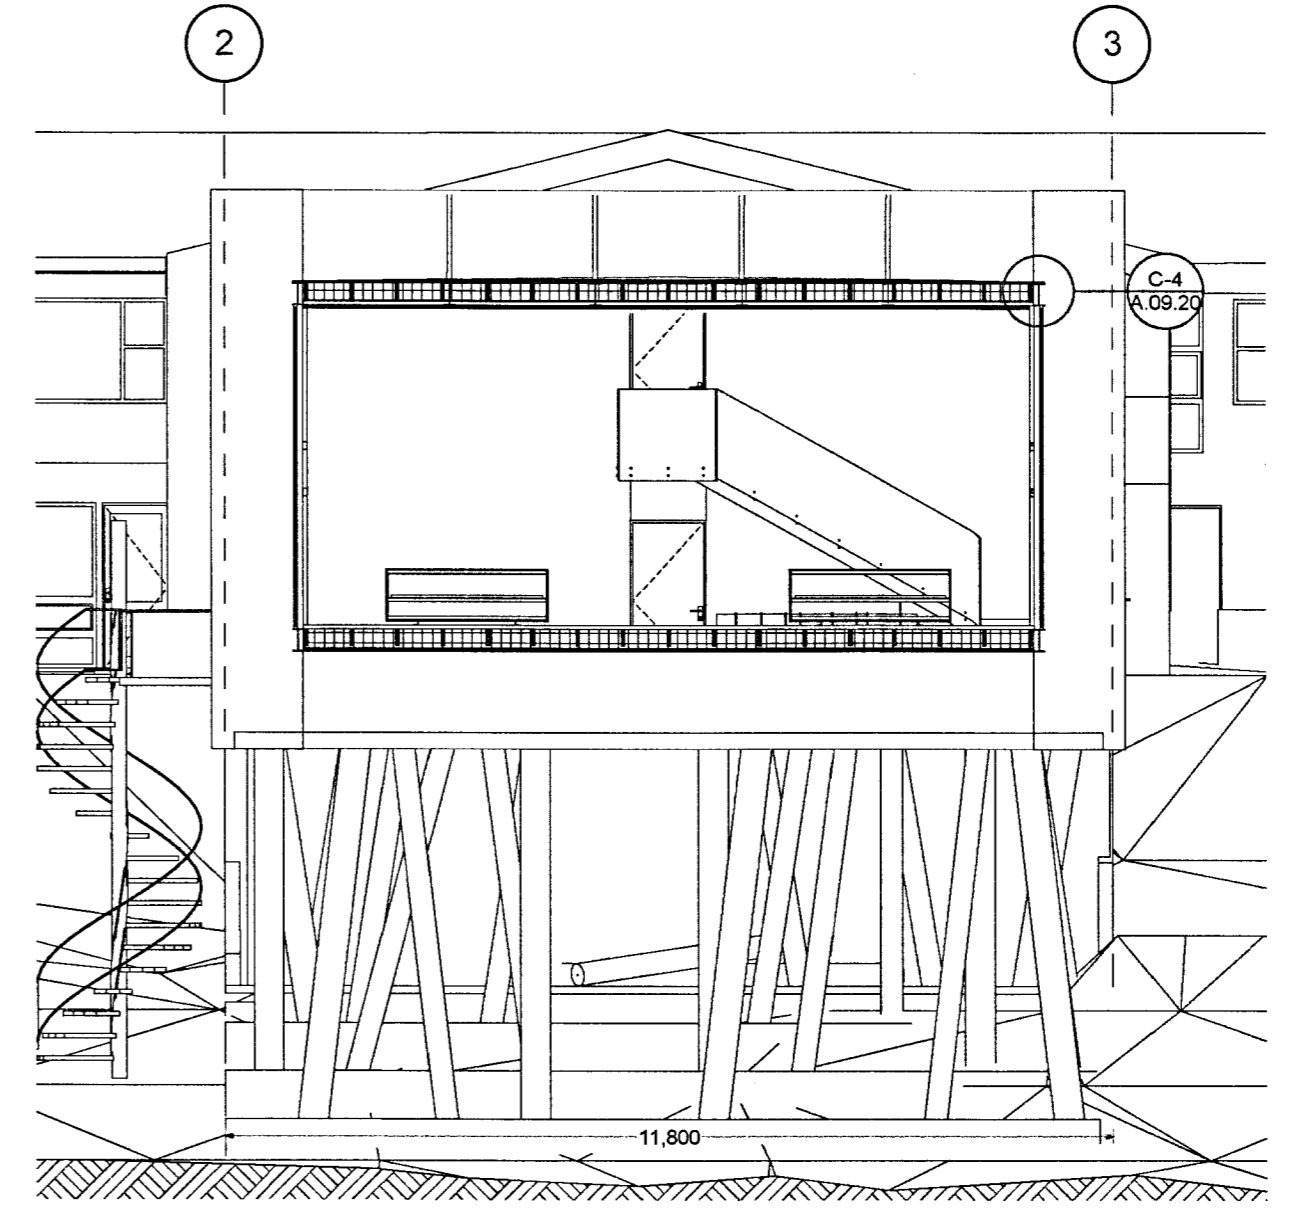

S-10 SNID 1:100

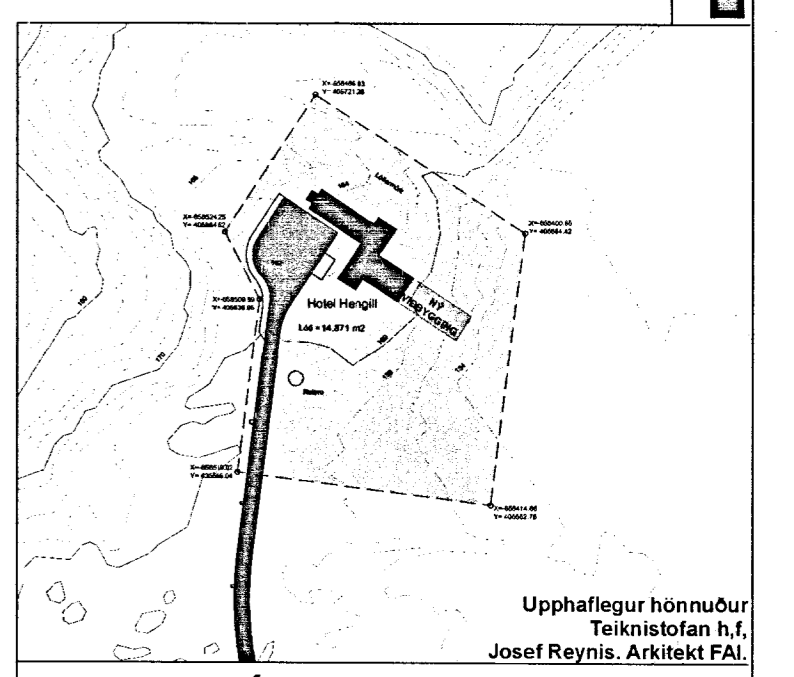

Útgáfa; 1/11/13

Hönnuður:

Verkhelti: Hotel Hengill

Eigandi: Hótel Fasteignir ehf.

Verkhelti: Hotel Hengill

Teiknað: EG

Yfirfarid: TTH

MINARC

Mkv. 1:100

tryggvi thorsteinsson aia associate

Dags: 1/11/13

Breyting:

1: Nybyggingu lengd um 4.2m til suðaustur.

2: Ny Klæðning, Glerhysi, Vindfang, Hurdin i Fundarherbergi og stiga

SNID A.07.1

Underskrift: *Óskar Þór Óskarsson*

Óskar Þór Óskarsson, kt 190964-3889