




Hólalundur 26, Hallkelshólum Grímsnesi, Landnr: 168491
 Staðgr.4000-0260
 Helstu stærðir:

Lóð..... 10.000,0 m²
 Mhl 01-birt flatarmál sumarhúss..... 83,0 m² 279,6 m³
 Mhl 02-birt flatarmál útigeymslu..... 36,5 m² 129,5 m³
 Nýtingarhlutfall 0,046

SAMPYKKT
 22 JULI 2009
Ólafur Gjalmarsson
 Byggingaútlitir uppsv. Árnæssyslu og Flóahf.

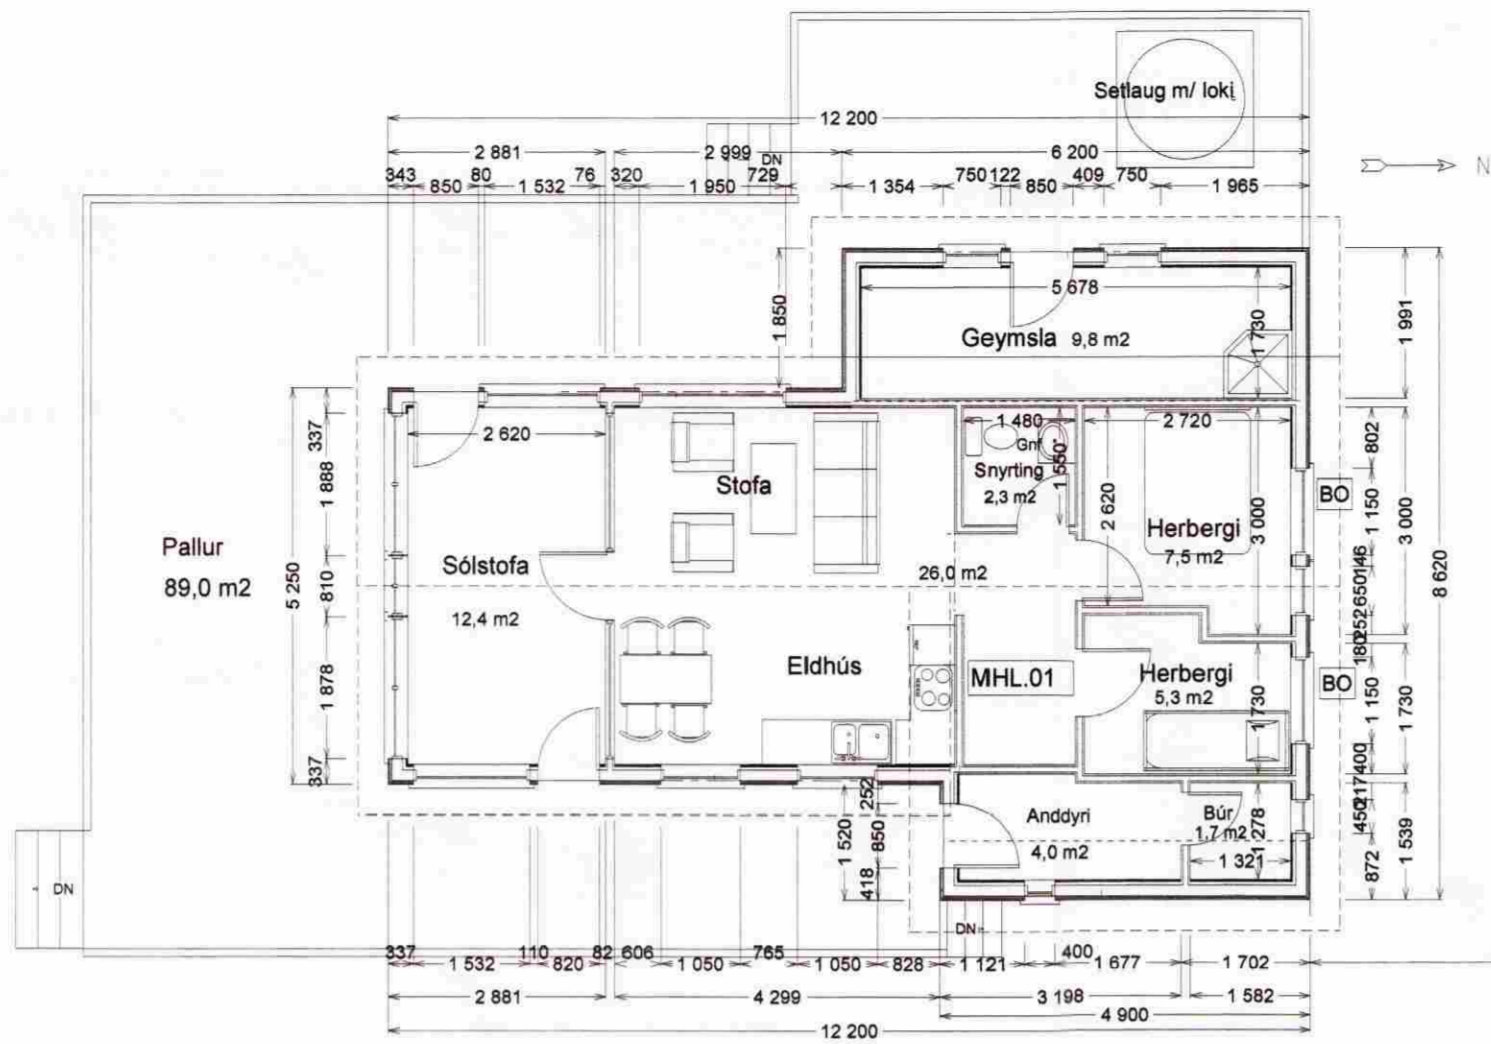

GRUNNMYND 1:100

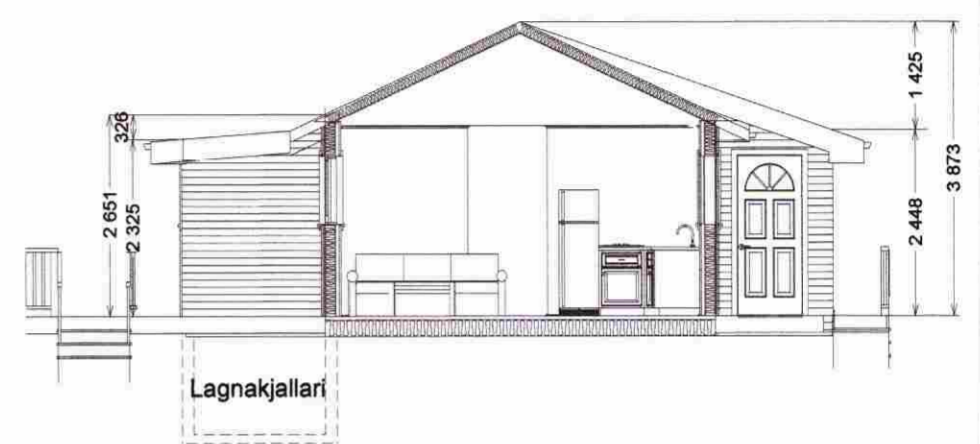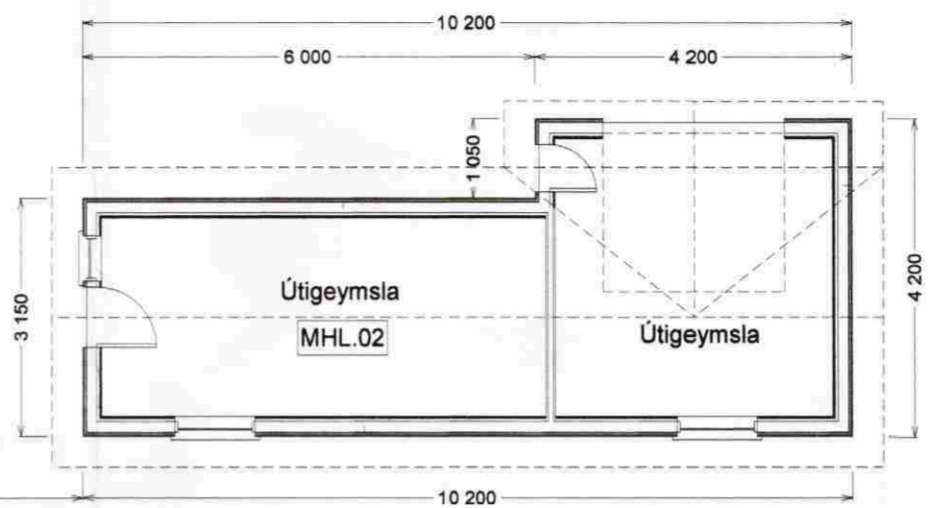


SKURÐUR A, 1:100





AUSTURHLIÐ, 1:100



NORÐURHLIÐ, 1:100

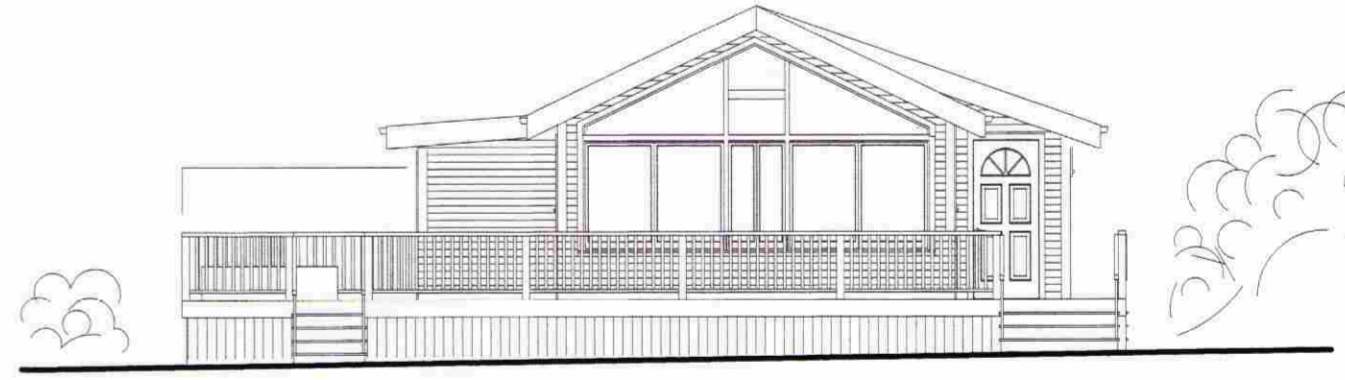

SUÐURHLIÐ, 1:100

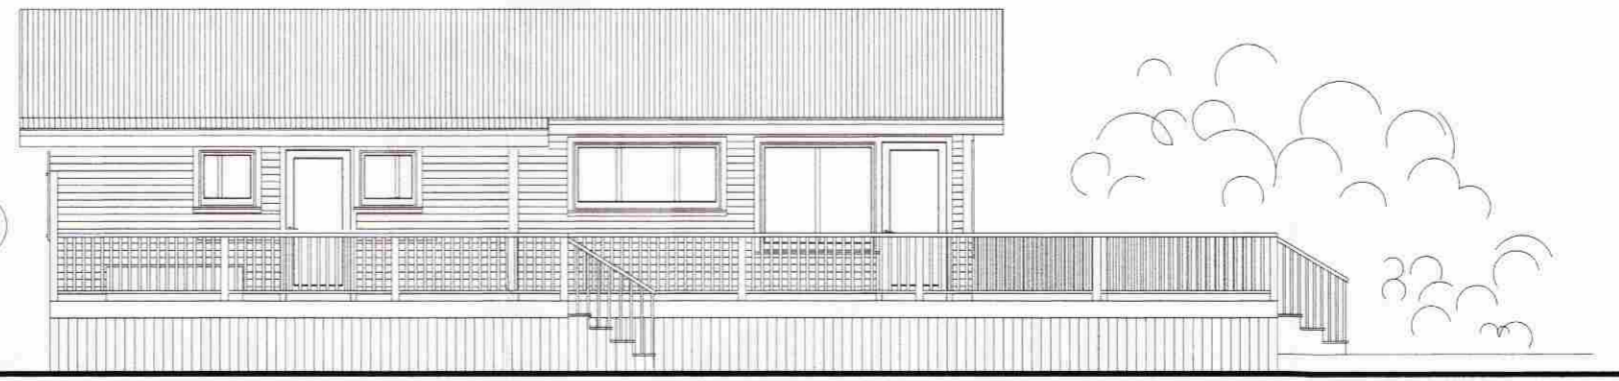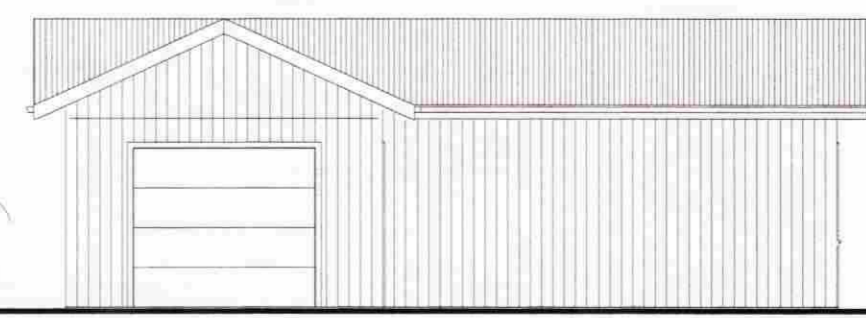

VESTURHLIÐ, 1:100

M.V.M
 MANNVIRKJAMEISTARINN EHF
 Laxalind 2 201 Kópavogi
 Sími: 554-6125 GSM:848-1316

Hólalundur 26, Grímsnesi
 (Hallkelshólar)
 Kópavogi 15.05.2009 010251-4359
 Verkefni númer 438 Teikning nr.0438-MVM-1002