
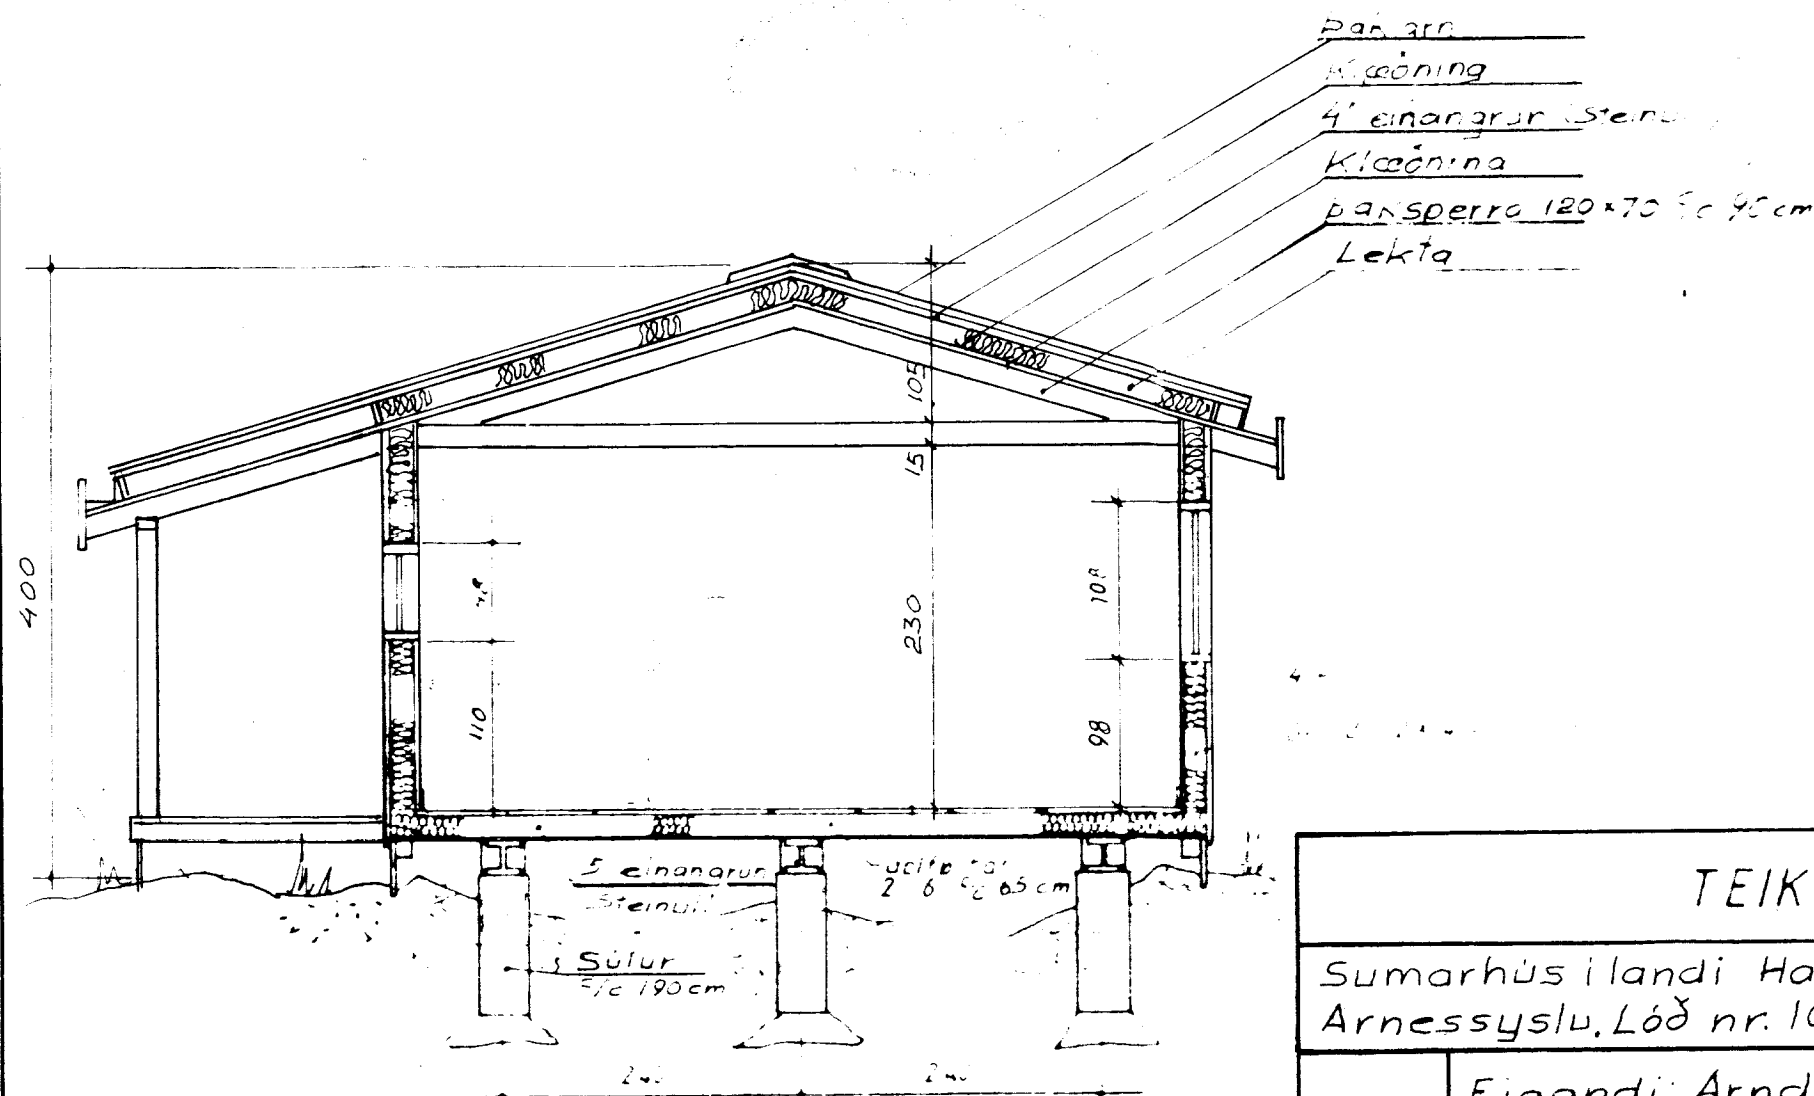
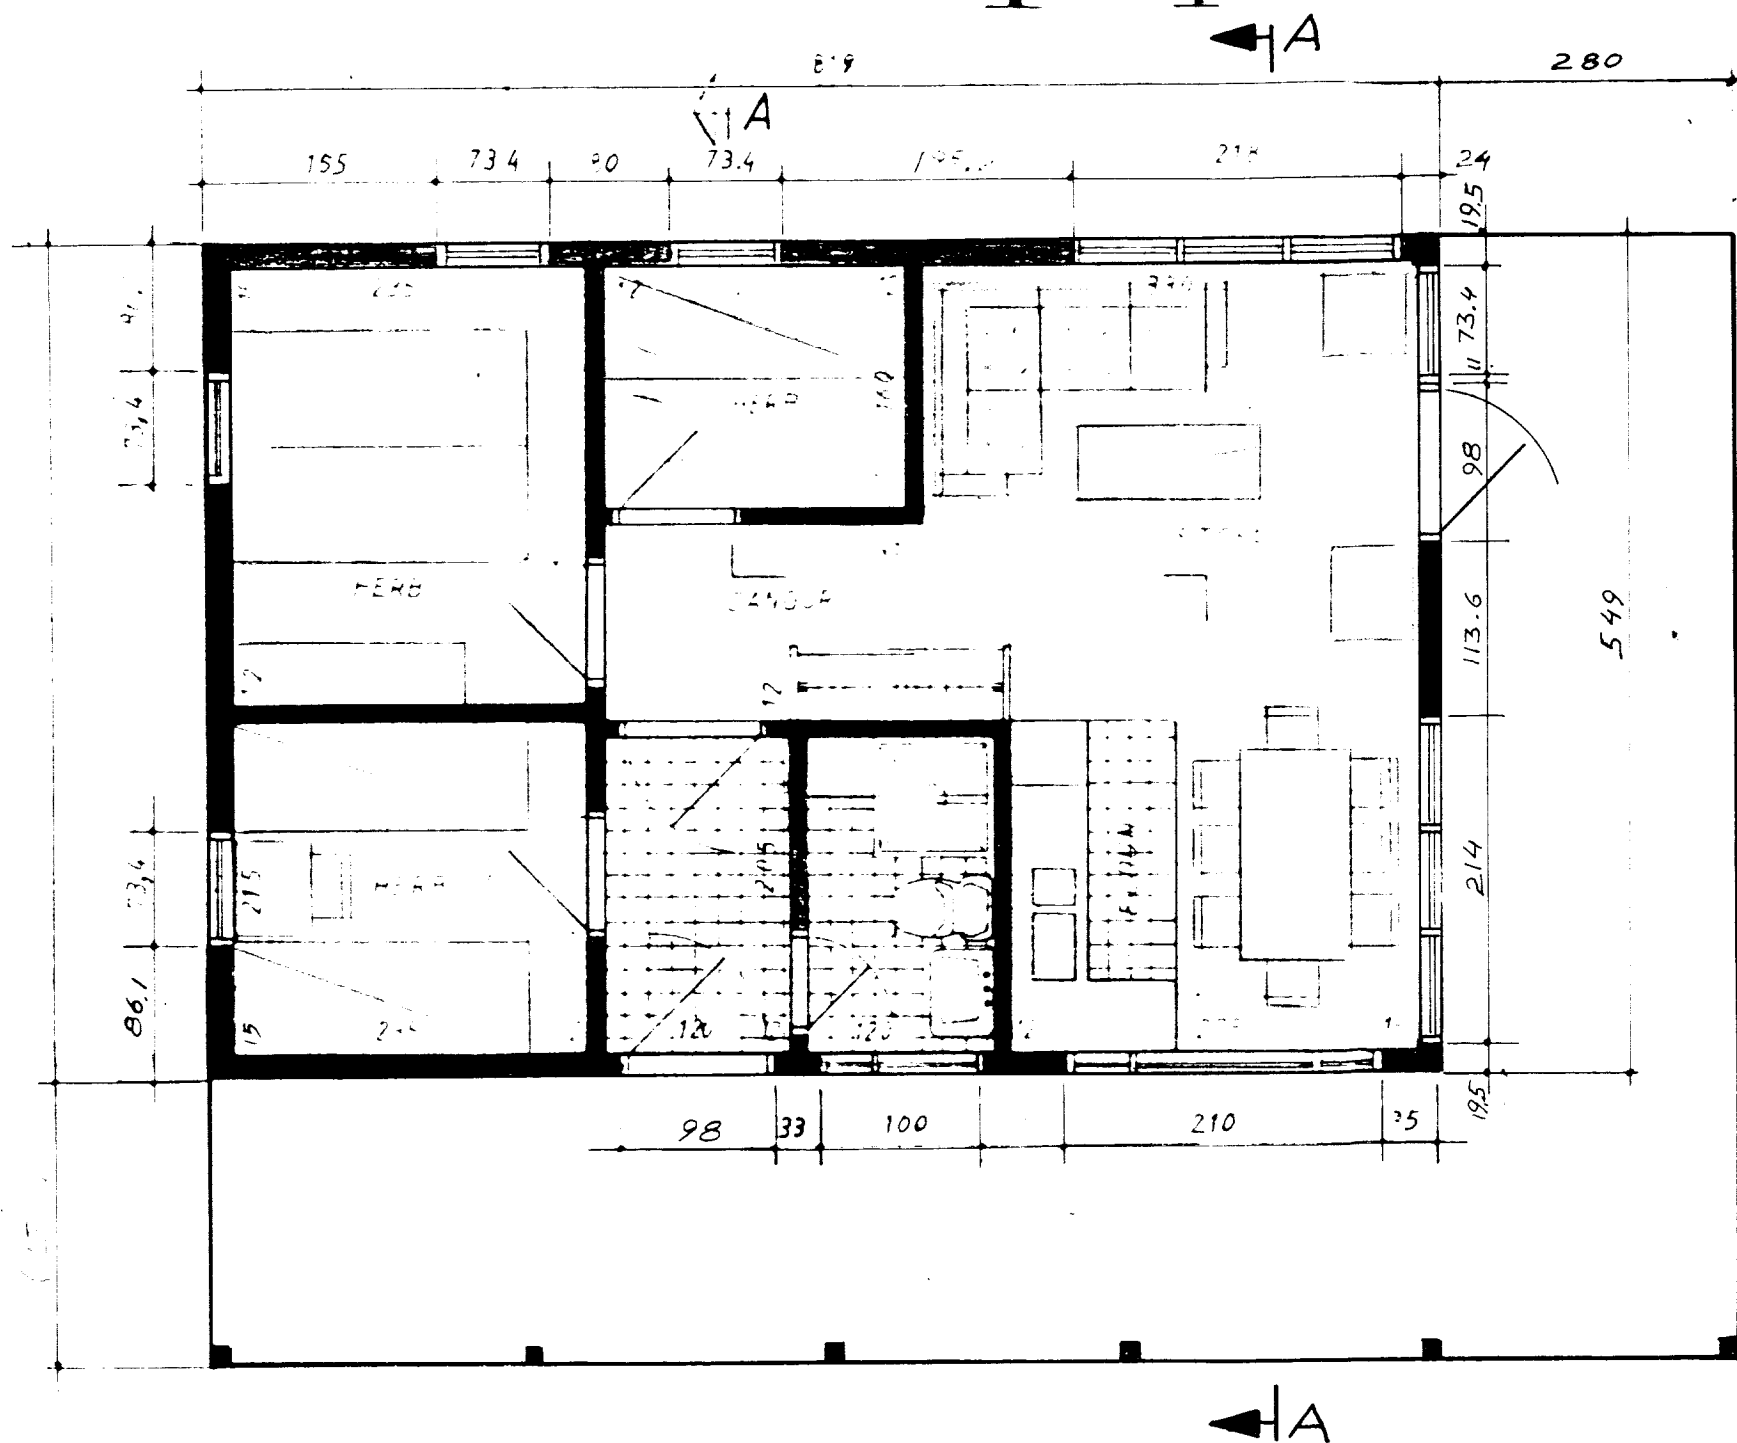


TEIKNIVANGUR
 Samp. 12/11 '92
 GRÍMSNESHEIÐIS
 Arndis Jóhannsdóttir

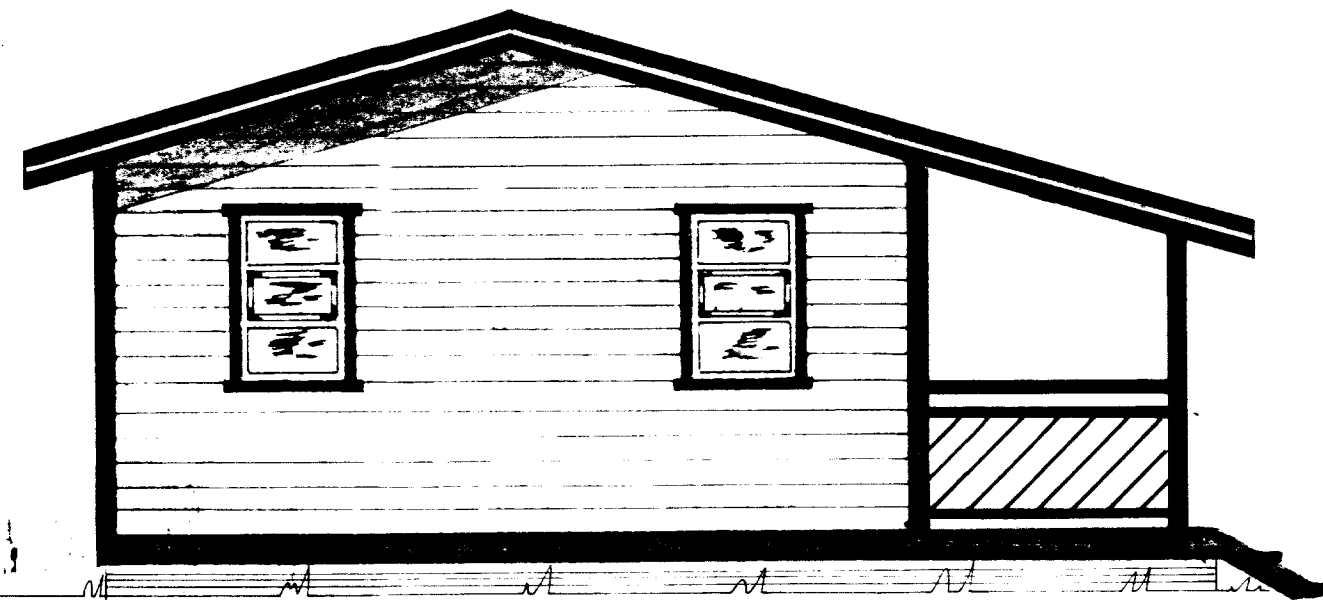

Gerð 34
 Stærð 44 m²
 Vernd 28 m²
 Rúmna 154.0 m³

Snit A-A

TEIKNIVANGUR		
Sumarhús í landi Hallkellshóla, Grímsneshr. Arnessyslu, Lóð nr. 104, stærð 0,88 ha.		
1:50	Eigandi: Arndis Jóhannsdóttir Logafold 114 112 Reykjavík Kt 040441-3019 Sími 91-675559	Dags. 12.09'92 T. K.M R.
		Nr. 028