



Samþykkt

18 JULI 2006


Hilmar Ólafsson
Byggingarfulltrúi uppsveita Árnessýslu

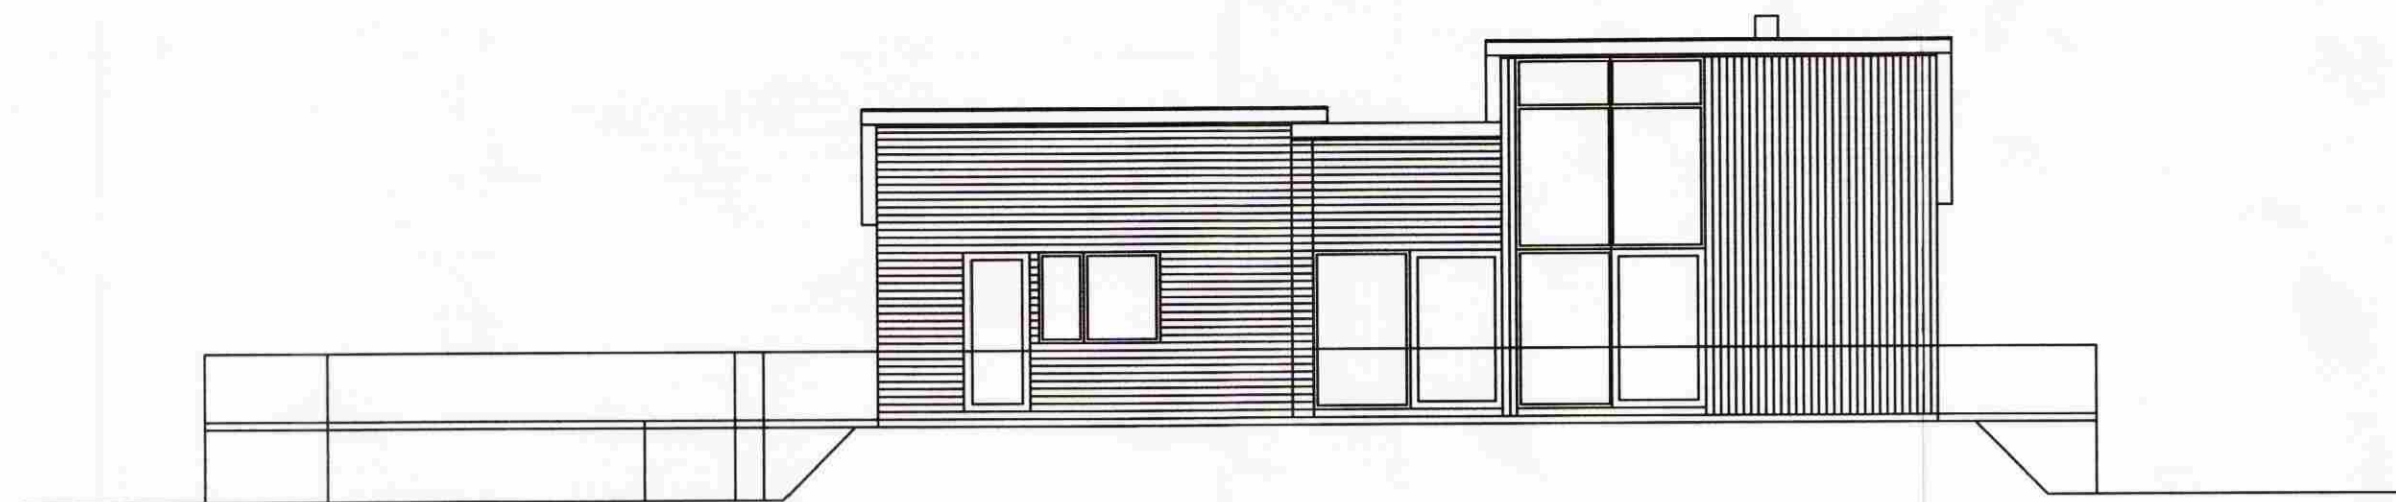


Suður

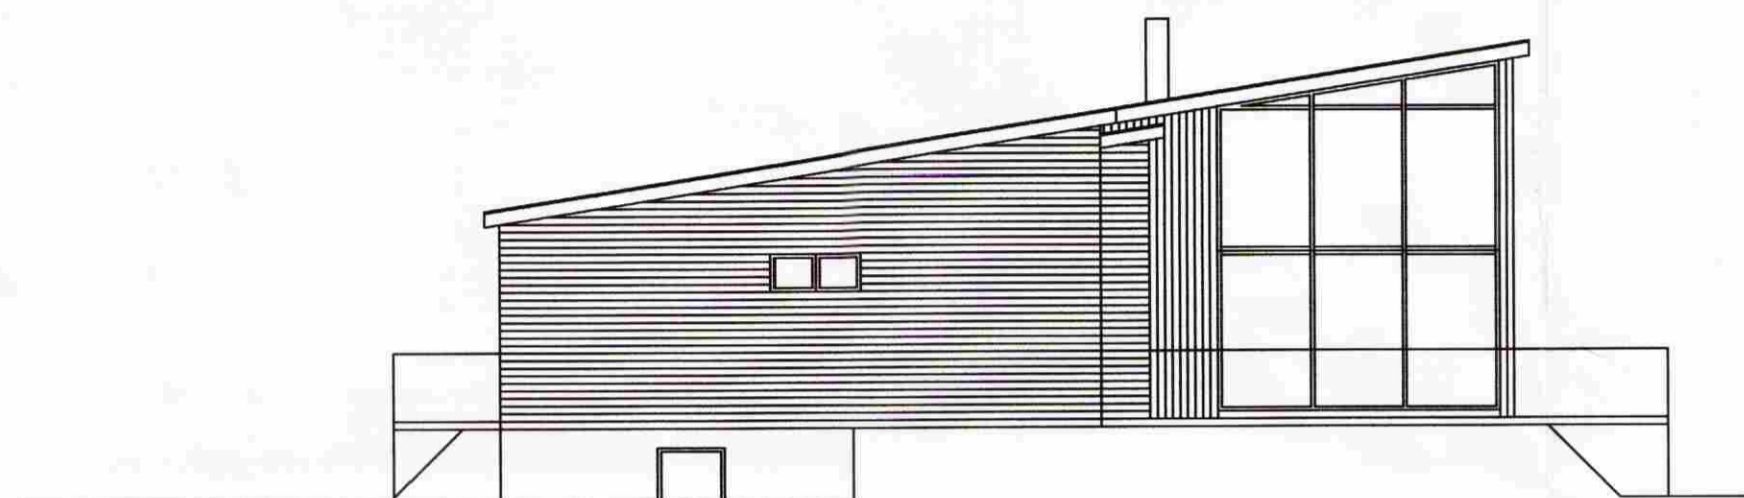

Vestur

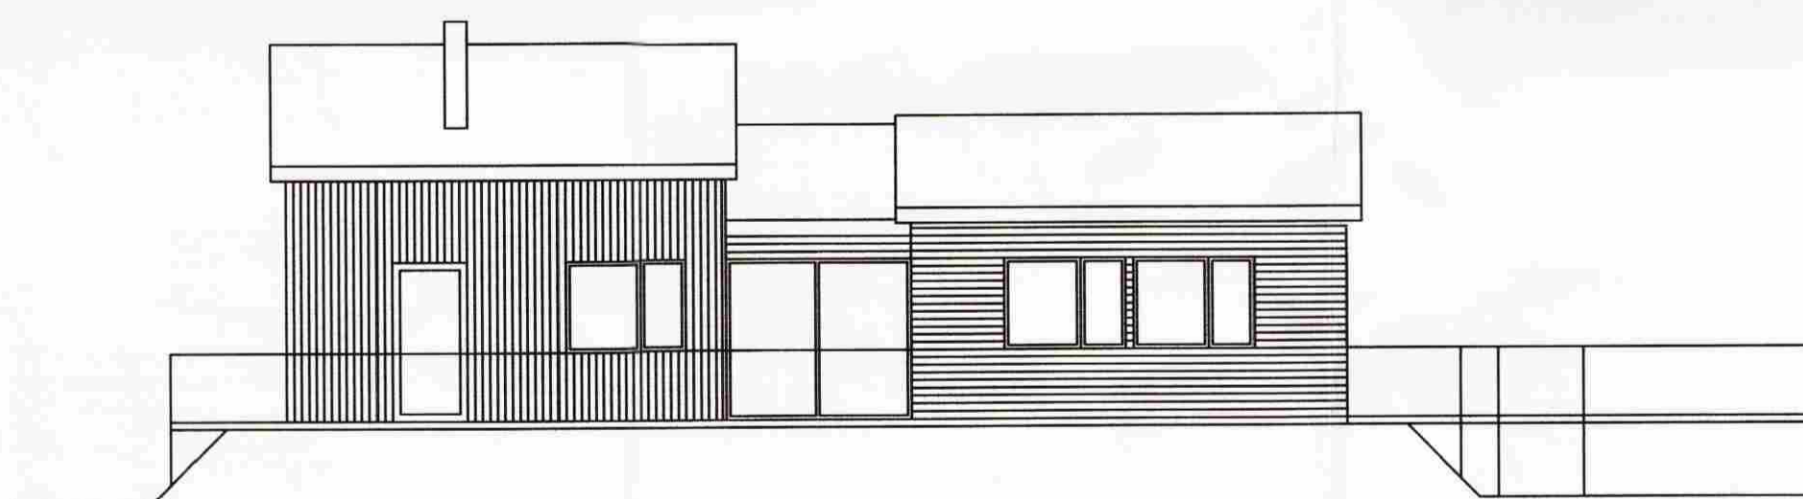

Norður

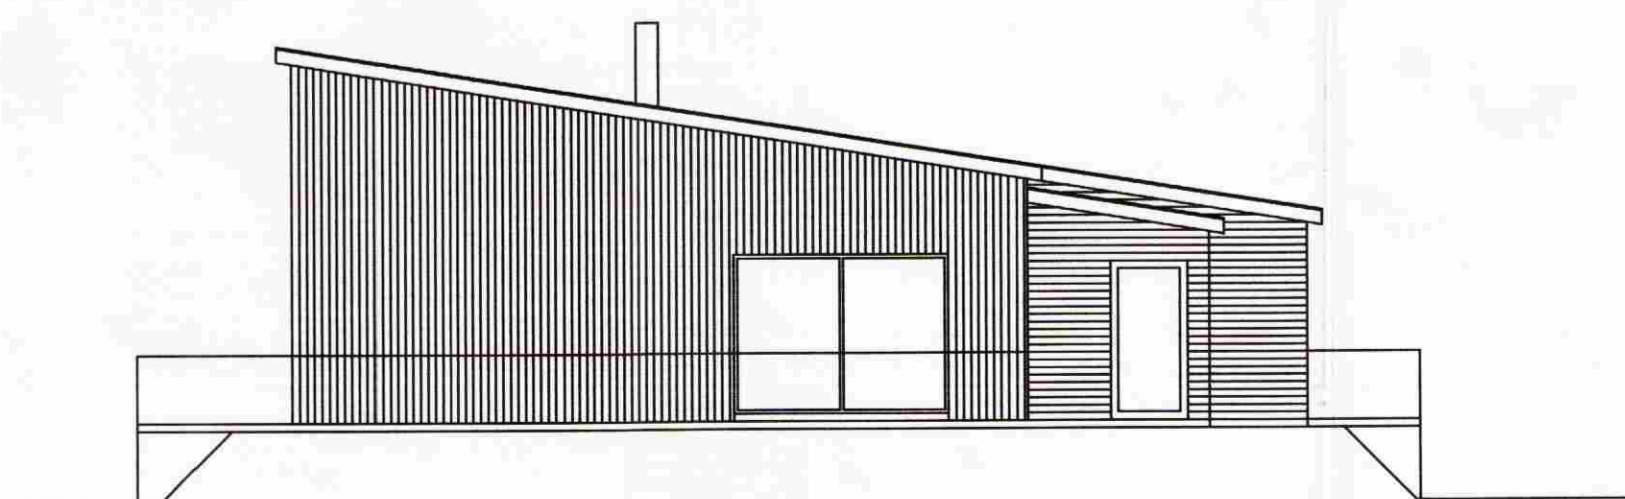

Austur

Hallkelshólar lóð 119

Úttit
M. 1:100

Útgáfa A
Teikning nr. 04

Dags. 07.06. 2006

Sigríður Sigurðardóttir, arkitekt
Sléttahraun 18, 220 Hf
Sími: 555 0857
Kt. 260266-4709

Sig. Sig. 260266-4709