
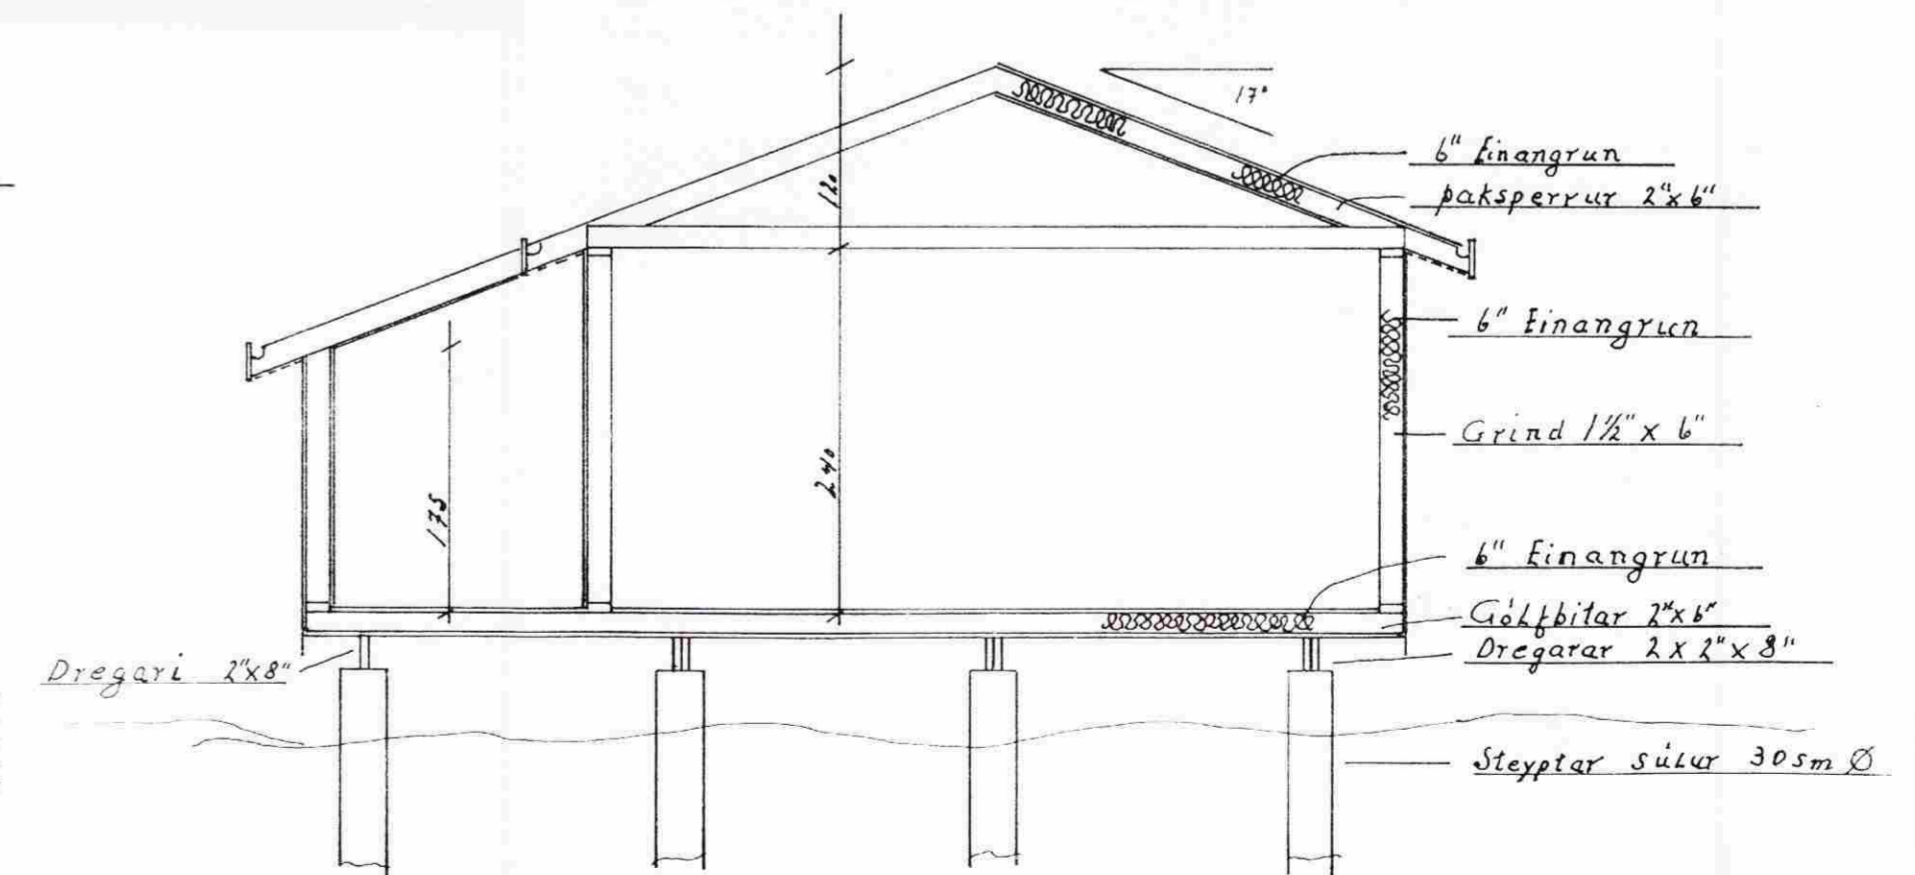
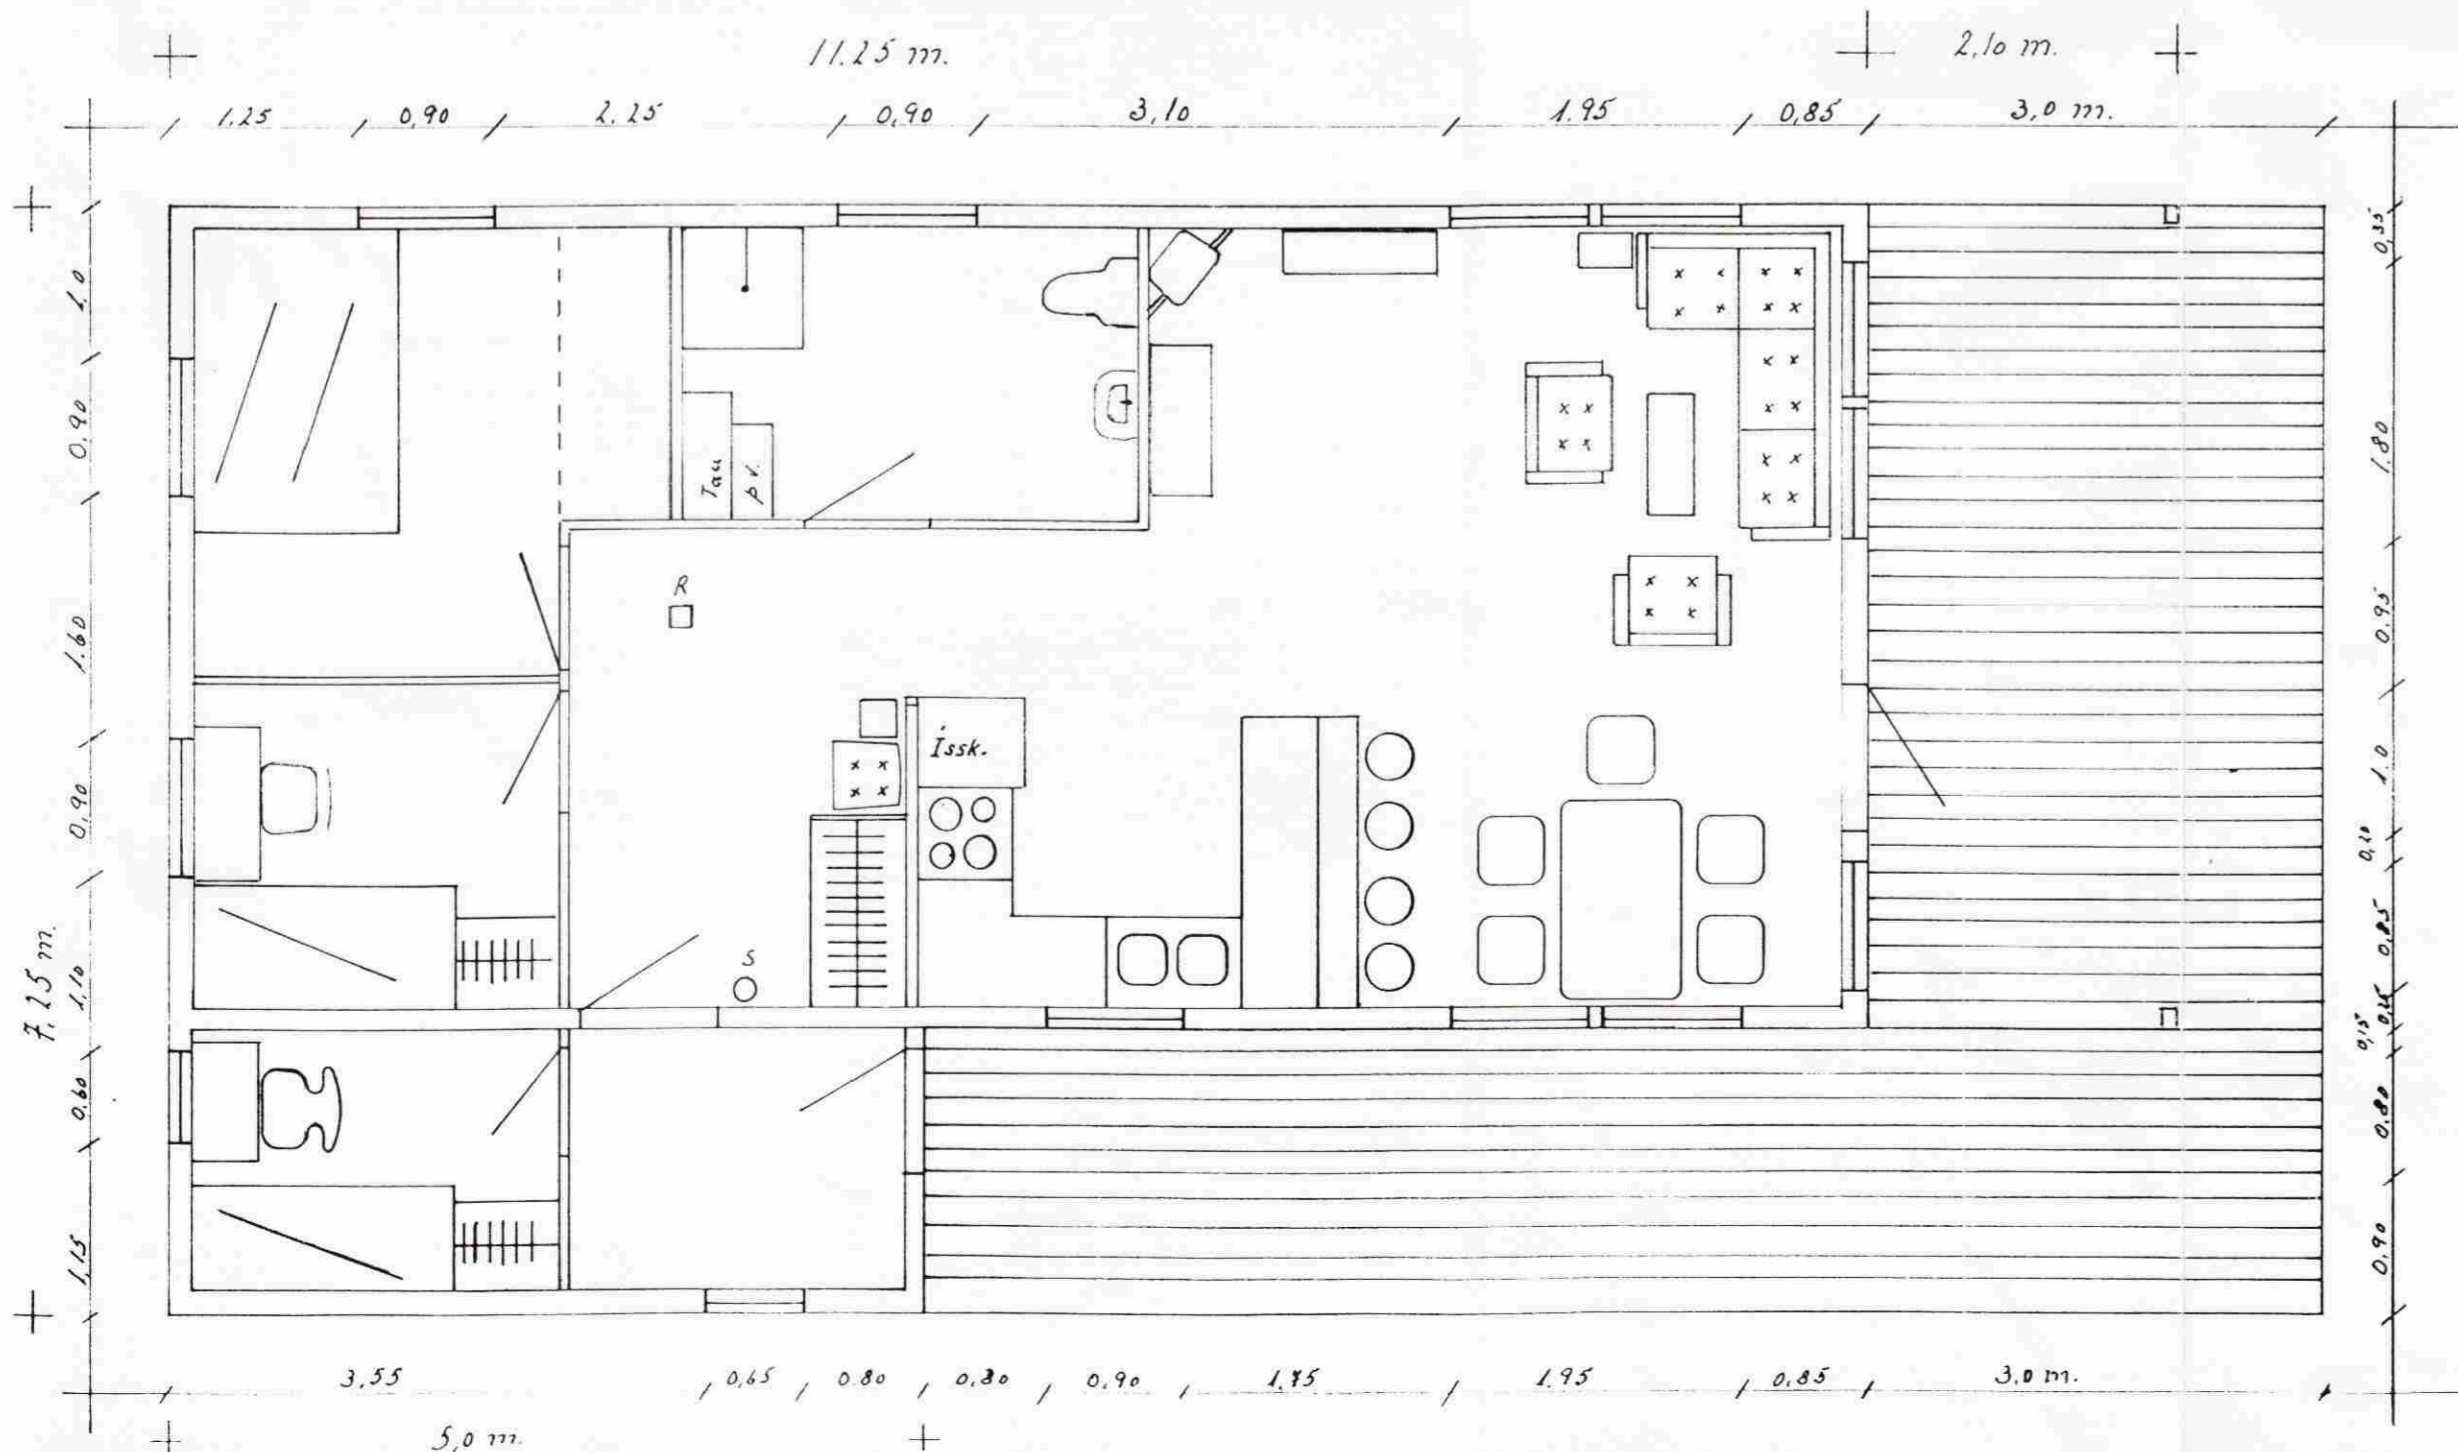


Samb. 29.10.2002

BYGGINGAFULLTRÚI
Samb. 3/8 '98
GRÍMSNESSTREPPS

Hilma Órnalds

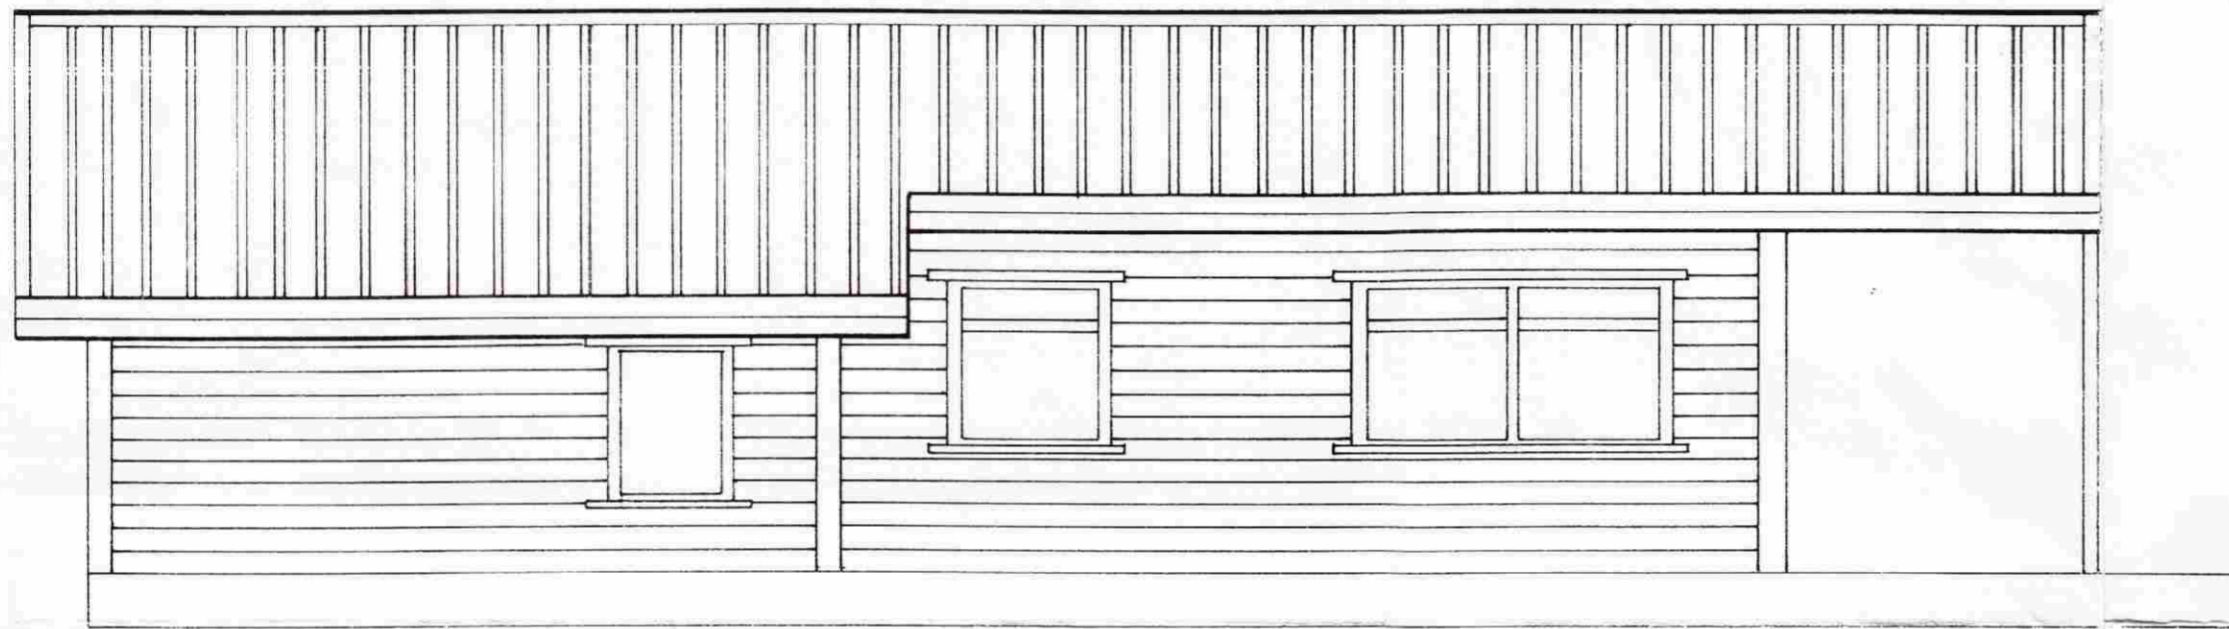

- Slökkvitæki
- Reykskinjari

Gerð _____ G 70 A
Stærð _____ 70,0 m²
Verönd _____ 33,3 m²
Rúnmál _____ 201,5 m³

Sumarhús á landi nr 47 að Hallkelshöllum, Grímsnesi, Arn.		
Mkv. 1:50	Eigandi: Gísli Hendriksson, kt: 051034-2529 Hallkelshöllum, 801 Seljöss.	T.: G.H.
Gísli Hendriksson		I. gerð: G 70 A
		Bl. nr. 1