


BYGGINGARFRÓ
 28. Júlí 1990
 GRÍMSNESHREPPUR


Vilhjalmur Ragnarsson

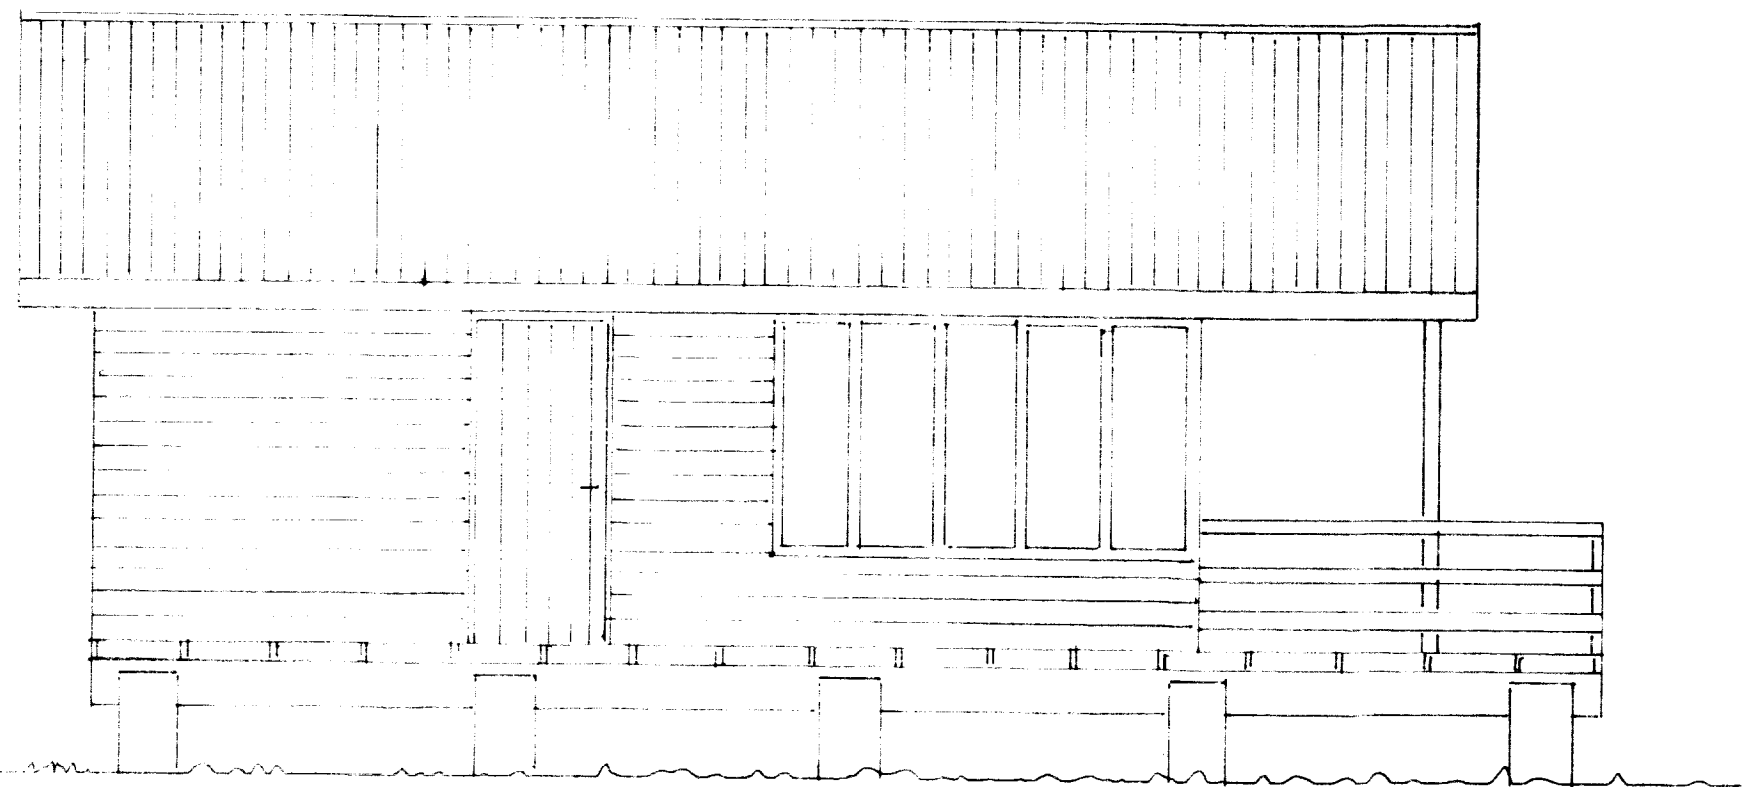


VESTUR

GRUNNMYND 1:50


STÆRD:R
 FLATAMÁL 35,7m²
 RÚMMÁL 115m³

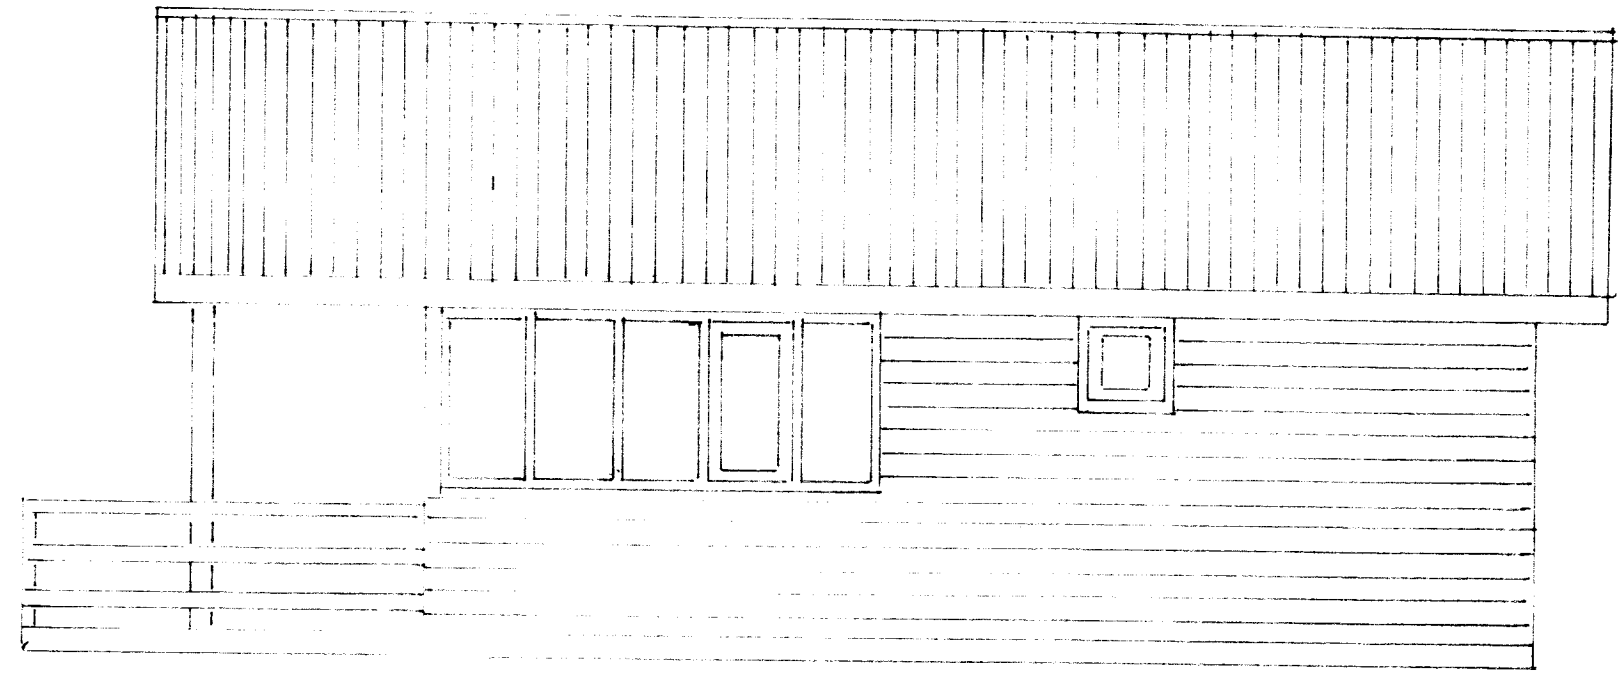



AUSTUR

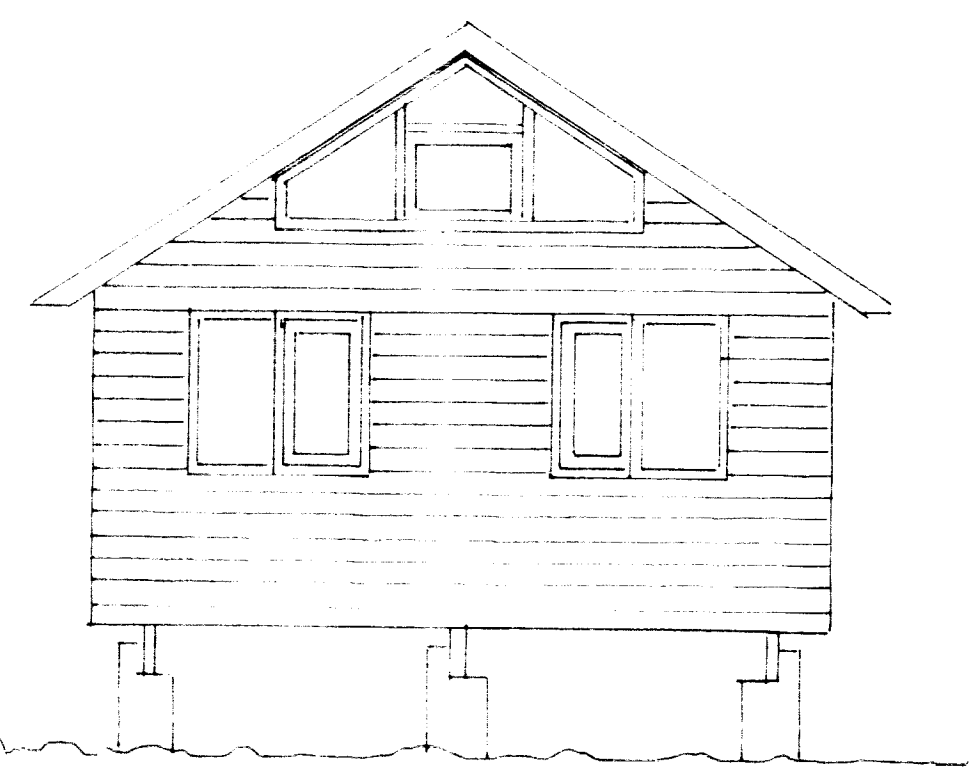

NÖRDUR

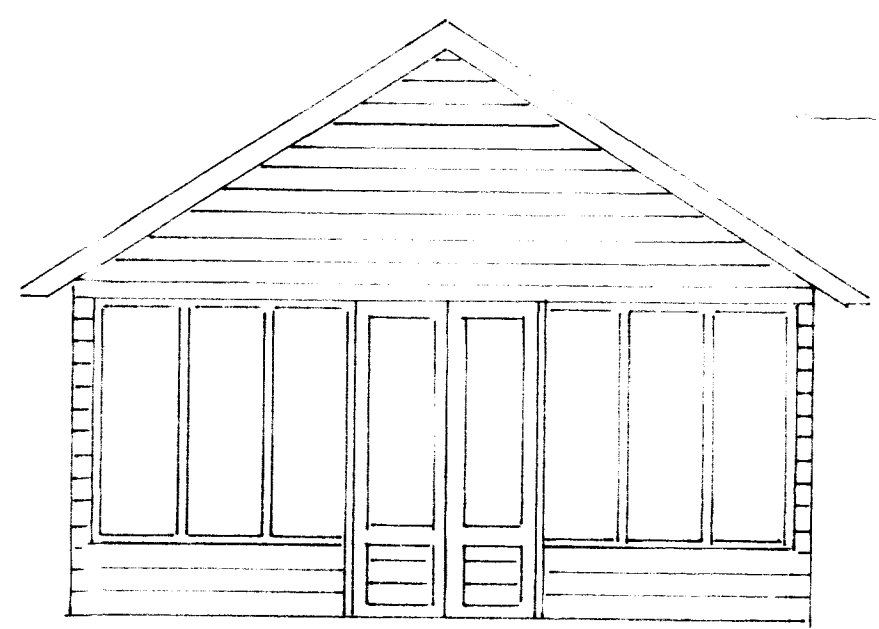

SUDUR

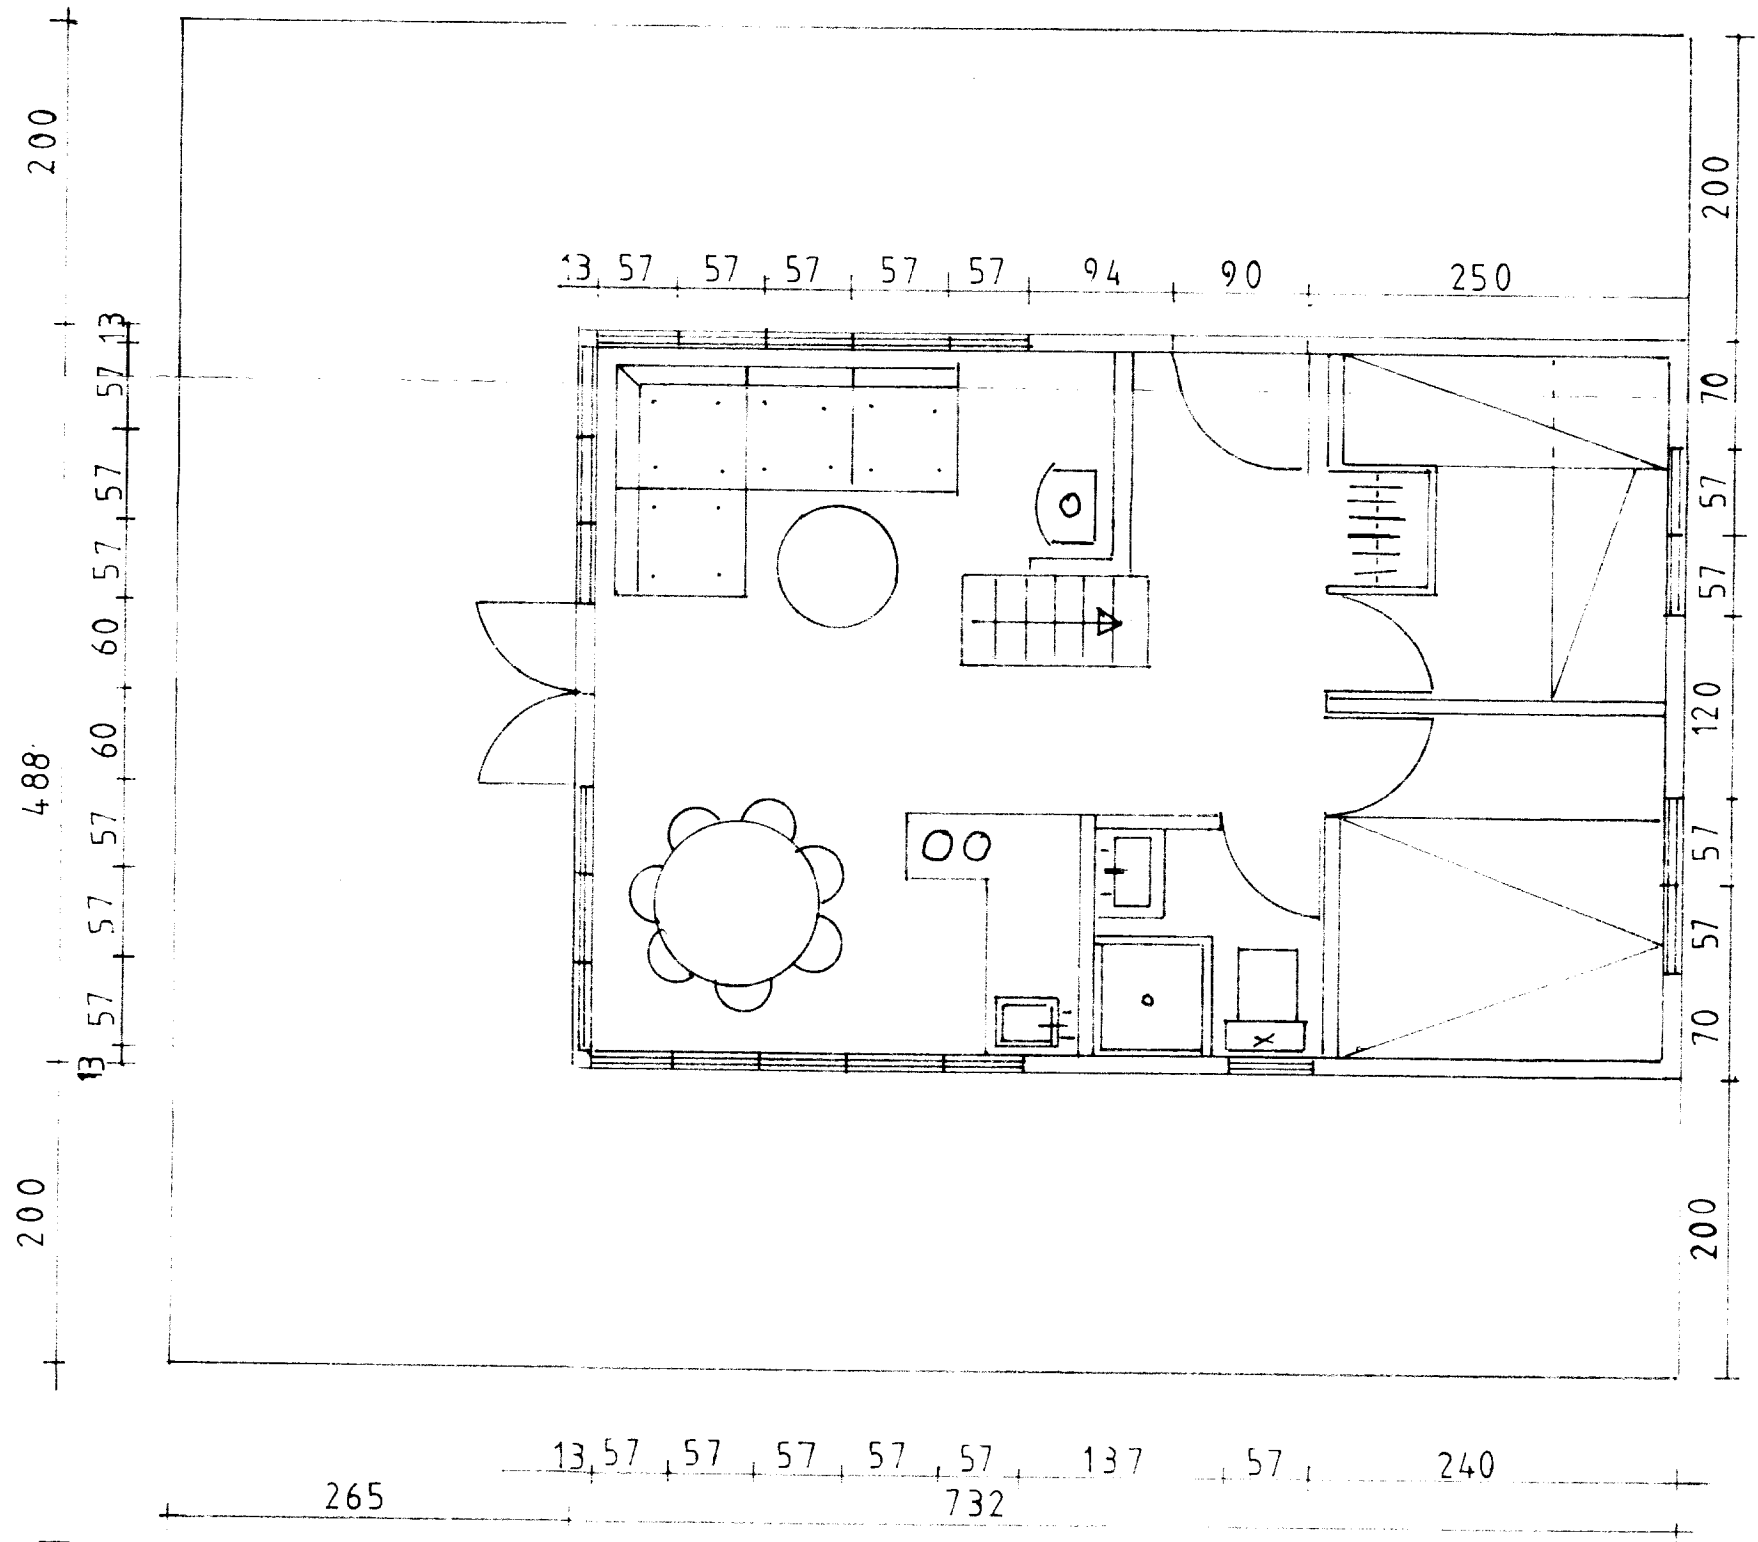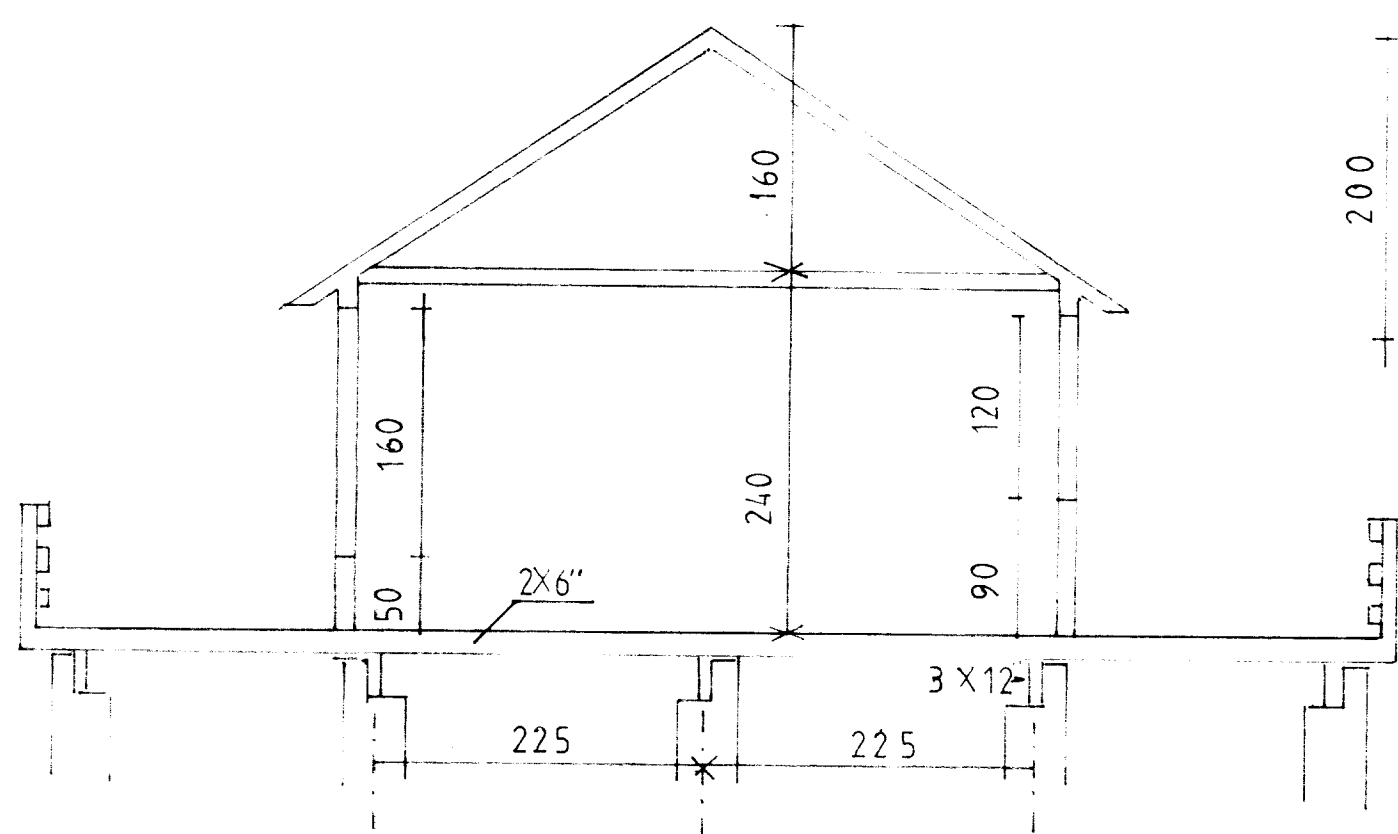

Vilhjalmur Ragnarsson. 281062-4629 HEIÐARVÆT 9A KEFLAVÍK. 230. S. 92-15489.	MKV 1:50	DAGS: JULÍ '90
SUMARHÚS Í LANDI HALL KELSHÖLA GRIMSNESHREPPÍ REITUR NO. 51. ÚTLIT SMÍÐ OG GRUNNMYND	BREITT	TEIKN: KEFLAVÍK 10/7-90 Vilhjalmur Ragnarsson