


VESTUR

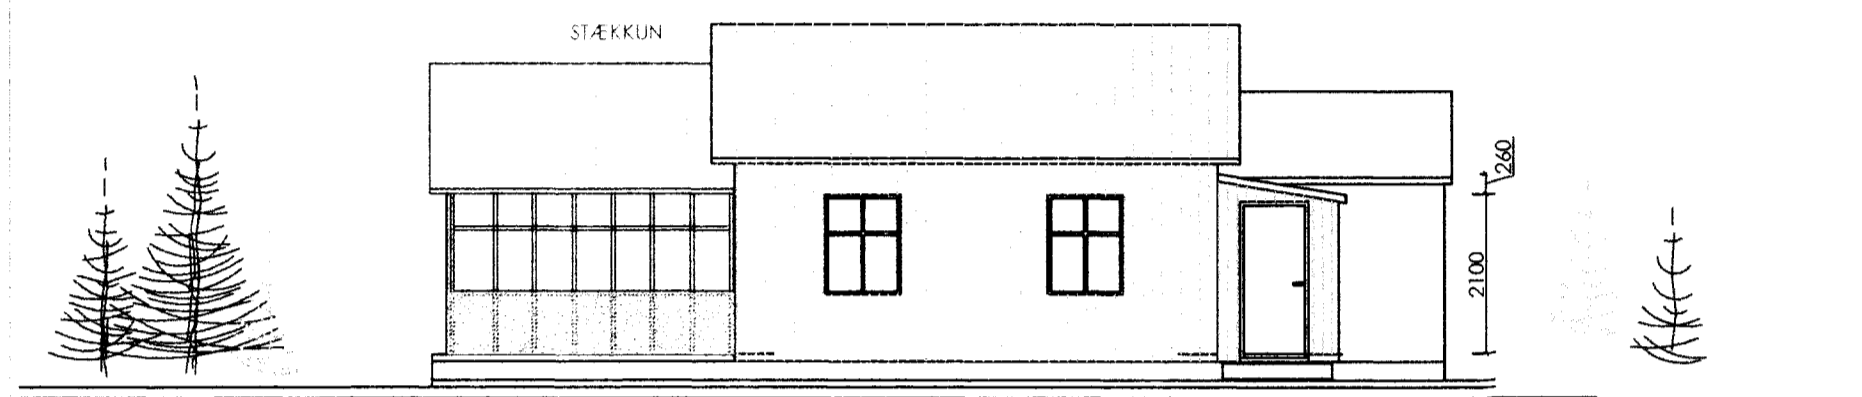


NORÐUR


Samþykkt
20 JULÍ 2006
Byggingarstjórnir
Eldhúsbæjar




AUSTUR

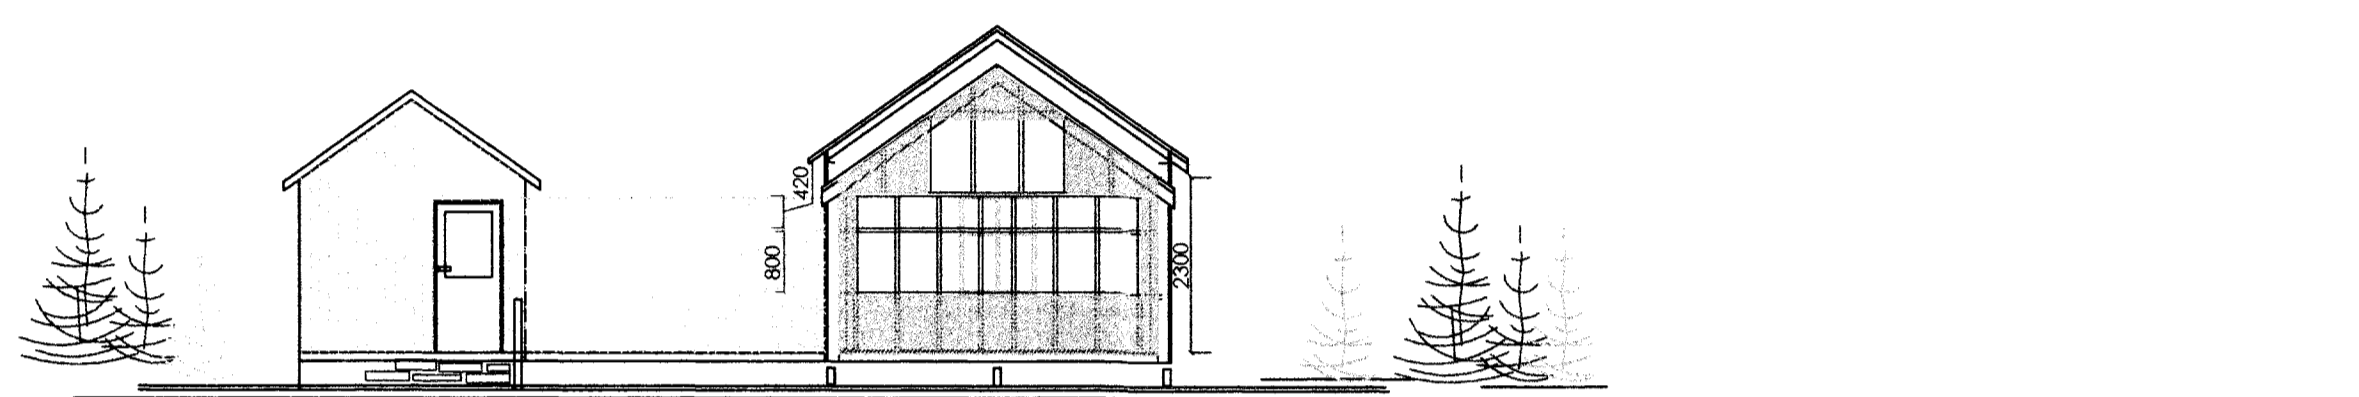

SUÐUR

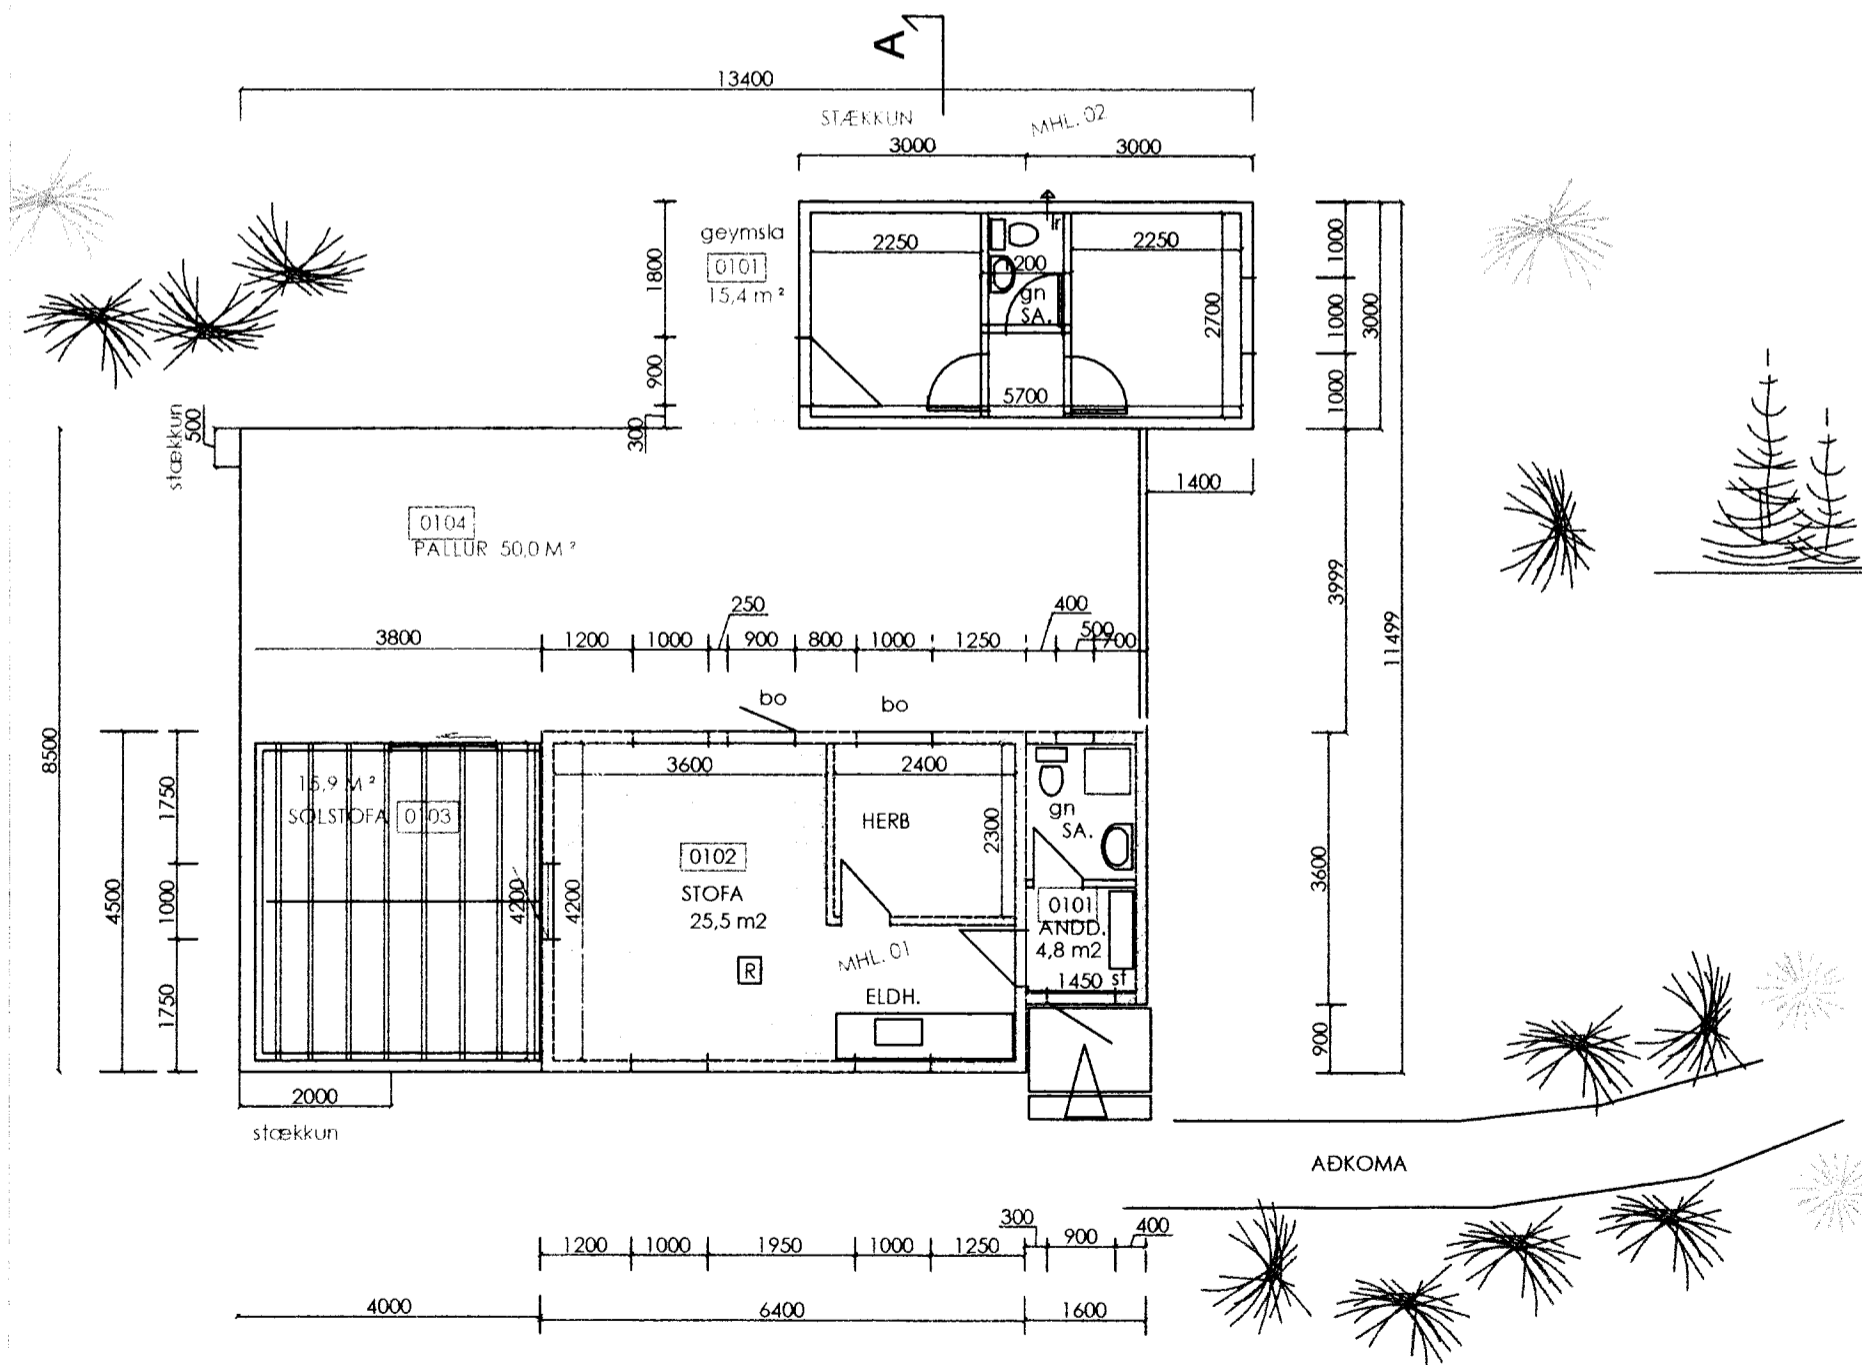

GRUNNMYND

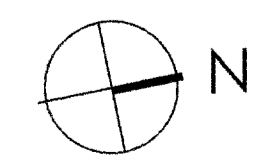

SNIÐ A - A

MHL 01 STÆRDIR:				
0101	ANDDYRI	5,8 M ²	#	12,9 M ³
0102	STOFA	28,8 M ²	#	99,2 M ³
0103	SKYGGNI	8,4 M ²	#	
0104	PALLUR	57,6 M ²	#	
ALLS		52,6 M ²	#	164,5 M ³

MHL 02	0101	GEYMSLA	18,0 M ²	#	52,4 M ³
--------	------	---------	---------------------	---	---------------------

BREYTINGAR

SKJÓLPÁK VIÐ SUÐURPÁK, SÓLSTOFA 2006
STÆKKUN GEYMSLUHÚSS
STÆKKUN SÓLPALLA

NR. 1	FÆRA GEYMSLUHÚS	25.05.2004
-------	-----------------	------------

SKÝRINGAR:

- BO BJÖRGUNAROP
- [R] REYKSKYNJARAR
- ST. SLÖKKVIÐÆKI
- SA. SALERNI
- LR LOFTRÆSING
- GN GÓLFNIDURFALL
- MÆLAGR. INNTAK F. VATN
- R INNTAK F. RAFM.

SUMARHÚS

VÍÐILUNDUR, 60.

LÓÐ NR. 60 Í LANDI HALLKELSHÖLA, GRÍMSNESHREPPI

VESTURGATA 6 GUDLEIFUR SIGURJÓNSSON

LEIFUR, G. HALLKELSH. 60 BYGGT AÐ IÐAVÖLLUM NR. 5 KEFLAVÍK

DAGS: 29.08.2001 GRUNNMYND ÚTLIT OG SNIÐ MKV 1 : 100

artik@simnet.is GSM 895 - 9202

ARTIK TEIKNISTOFA SÍMI 421 - 4122

STEINAR GEIRDAL BYGGINGAFRÆÐINGUR B.F.I.
040138 3829 DRANGAVELLIR NR. 2, 230 KEFLAVÍK

A02