


BYGGINGAFULLTRÚ  
Samp. 29/5 '96  
GRIMSMESHREPPUR  
Hilmar Lárusson

Alb. súlur steyplar á fast ef þagter,  
annars hrossi steyplur undir.  
Súlur standi umk. 250 mm. upp úr  
jarðvegi á lágsta punkti.

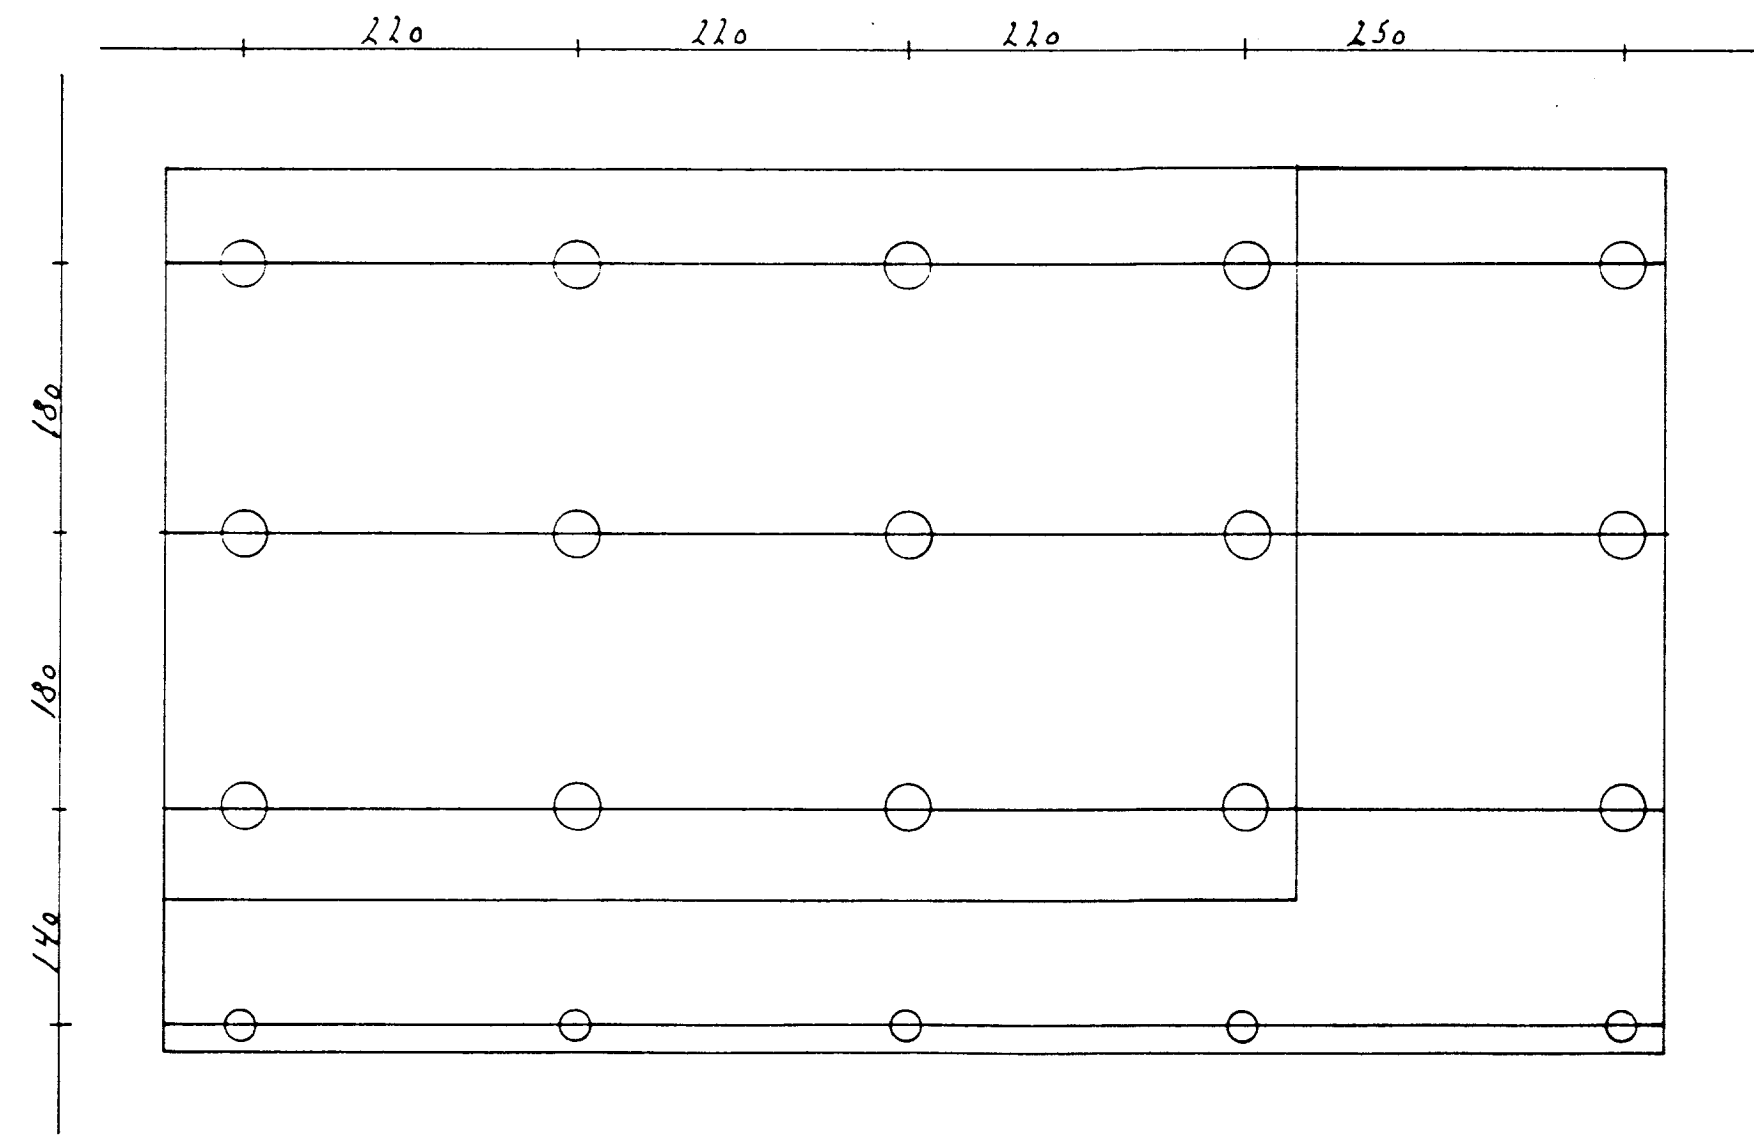

Sumarhús í landi Hallkelsbóla, Grimsneshreppi, Arn.	
Lób nr. 61.	
Mkv. 1:50	D.: 10.07.1996
	T.: G. H.
	Gerð L-36
Gísli Benediktsson	Blað nr. 2