
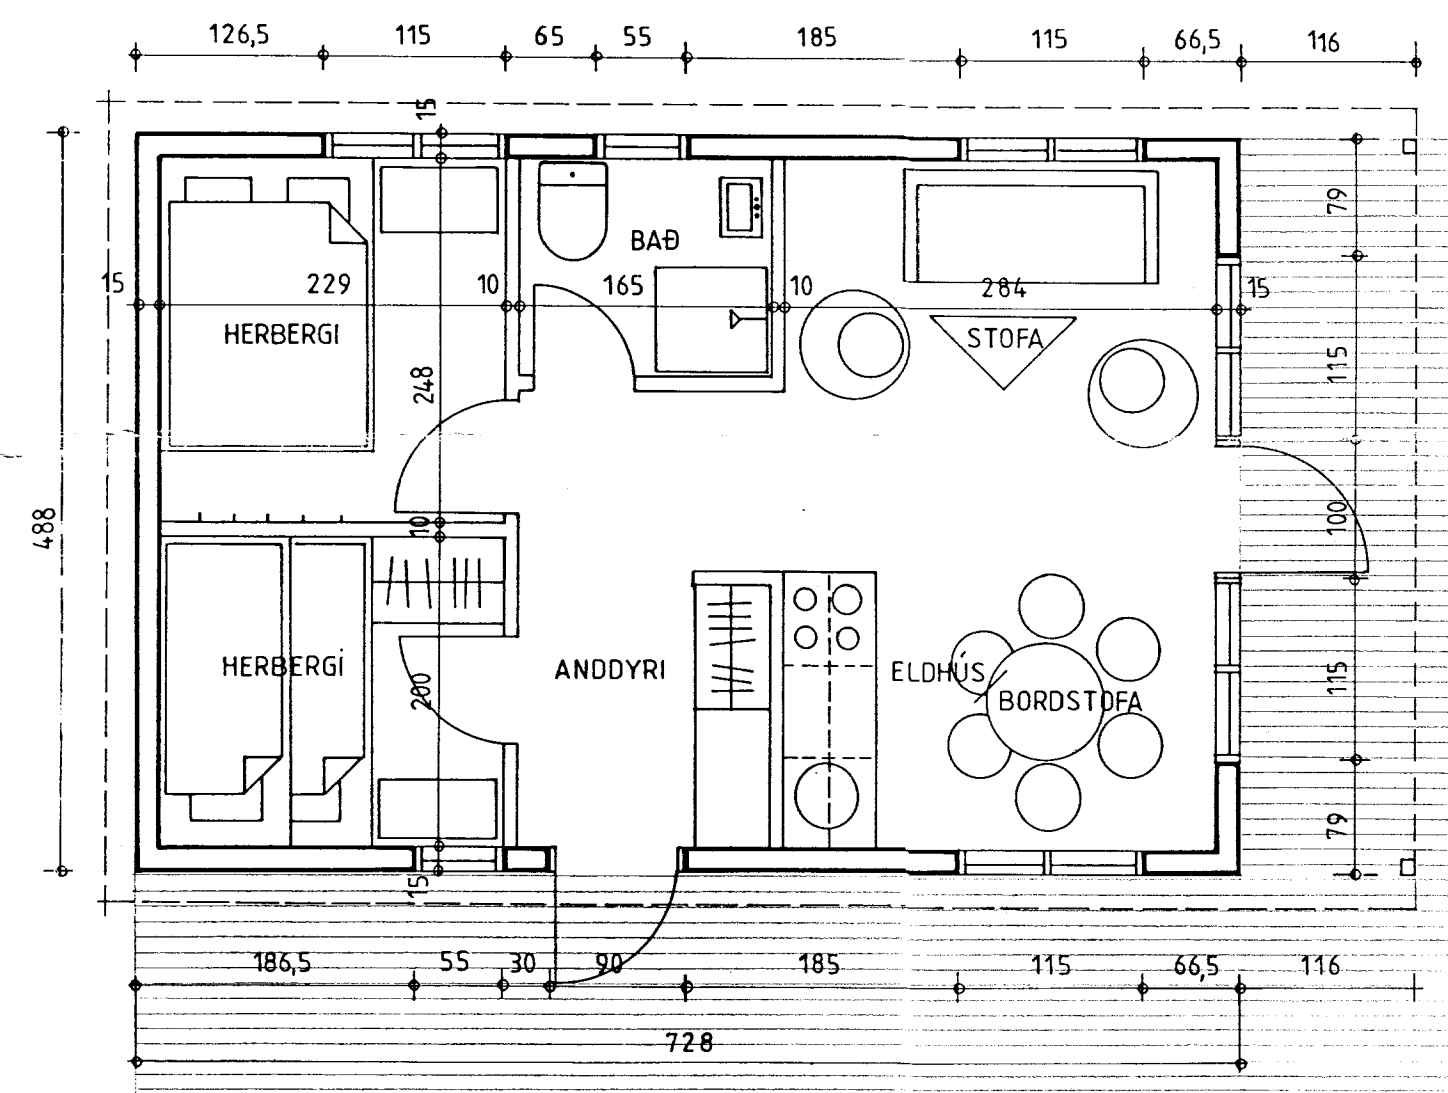


Samþ. 7/4 '92
 Hinn Eiríkur

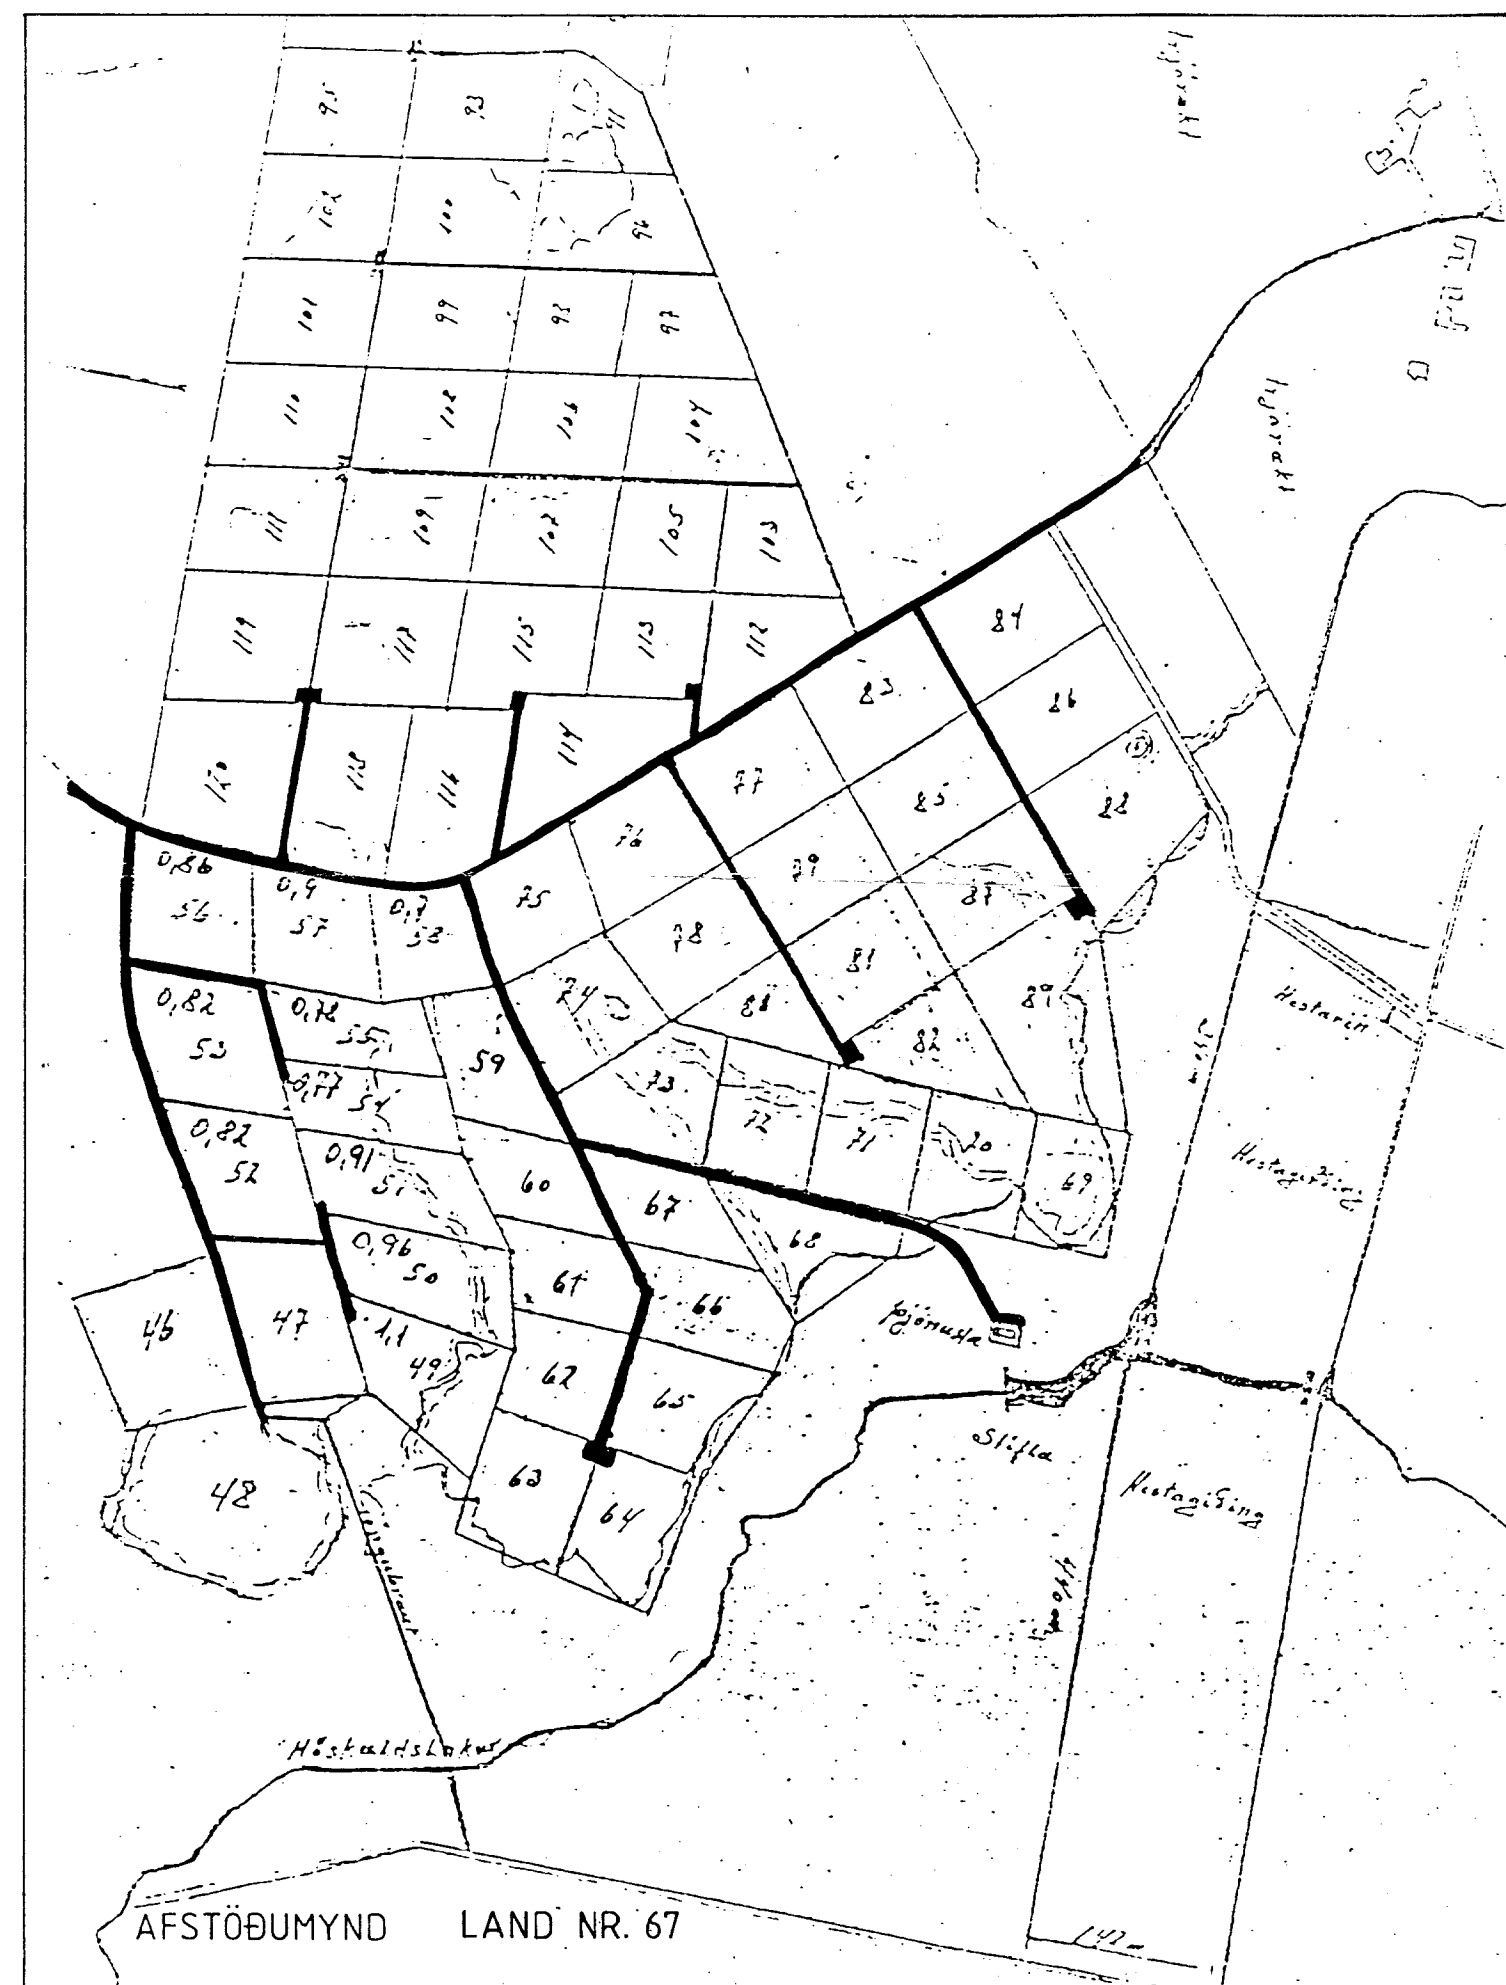

GRUNNMYND

SUMARHÚS FRÁ KROSSHÖMRUM HF arkitektar: guðrún,gunnlaugur og
 ANANAUSTUM 3 RVK 91-626012 inga fai laugaveg 42 91-626163

HALLKELSHÓLAR GRÍMSNESI LAND NR. 67	NO 1
GRUNNMYND OG AFSTÖÐUMYND	KVARDI 1:50
DAGS: 19.03.1992	TEKNI: BREYTINGAR

Guðrún Stefánsdóttir