
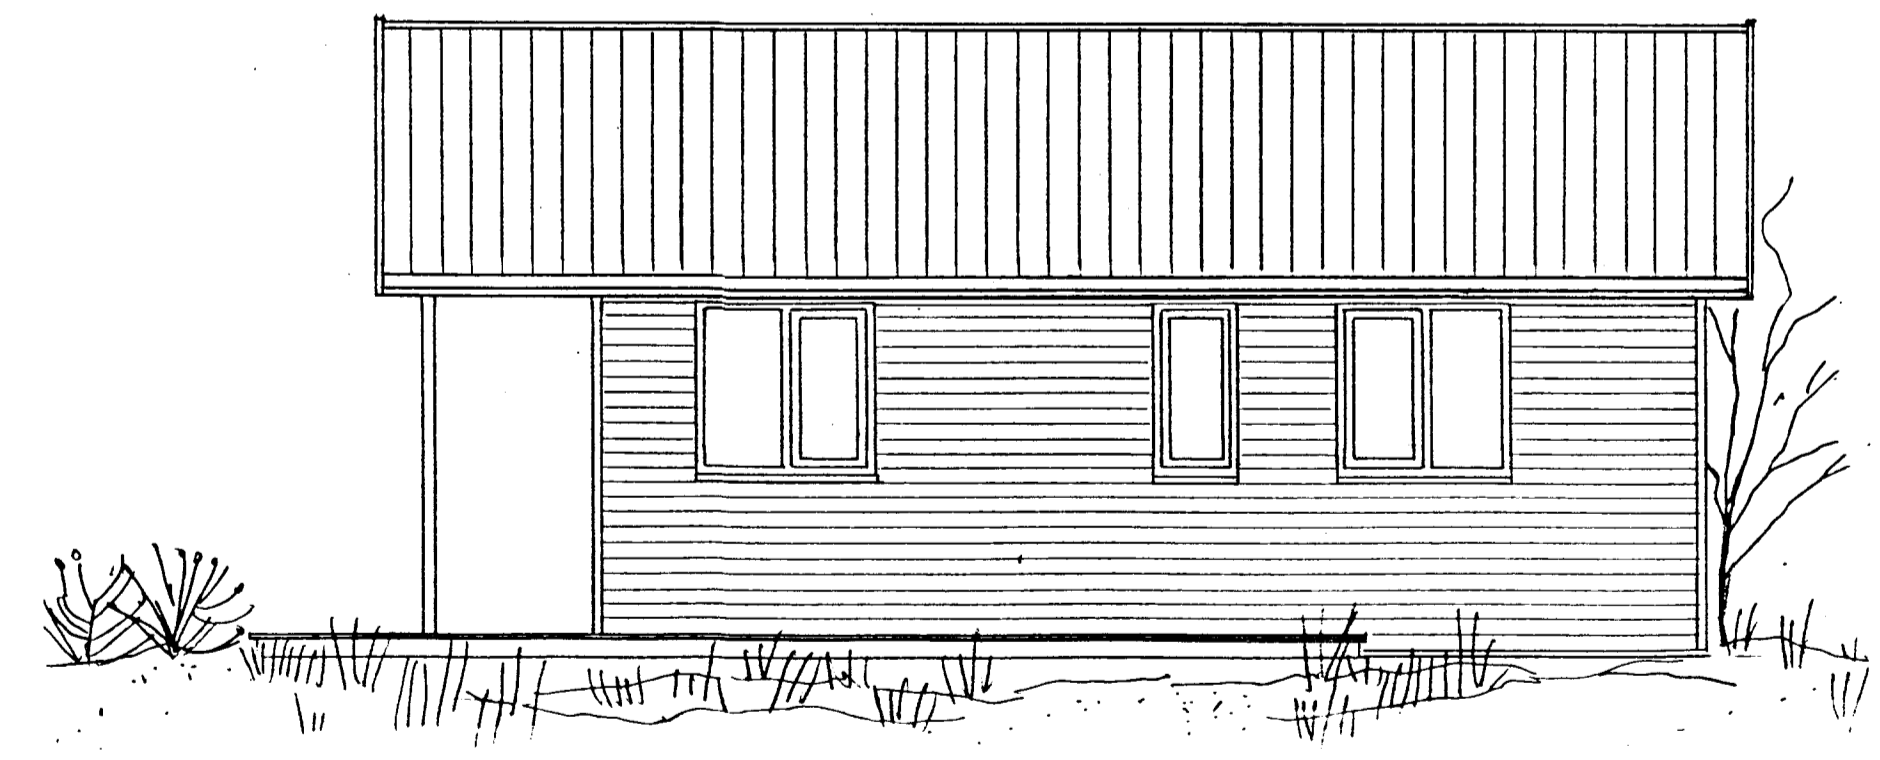


Samp. 7/4 '92
 Anna Ólafsson

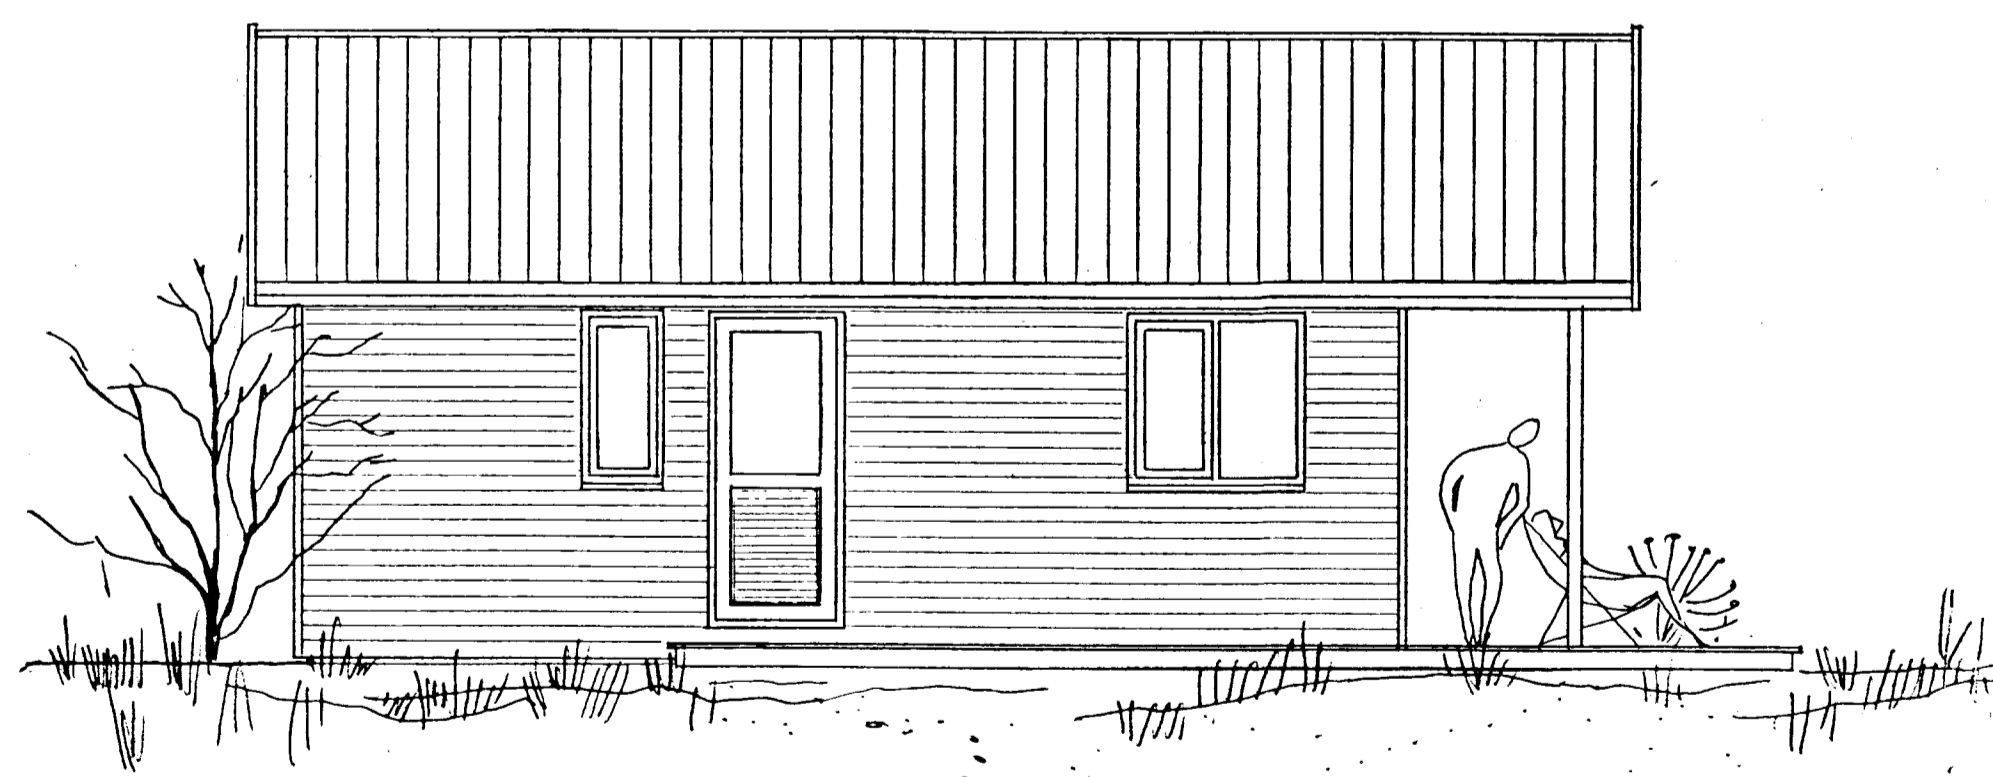

SUMARHÚS FRÁ KROSSHÖMRUM HF arkitektar guðrún gunnlaugur og
 ANANAUST 3 RVK 91-626012 inga faí laugaveg 42 91-626163

HALLKELSHÓLAR GRIMSNESI LANDNR.67 NO: 2

ÚTLIT KVARDI: 1:50

DAGS: 19.03.1992. TEKNI: BREYTINGAR:

Guðrún STEFÁNSDÓTTIR