
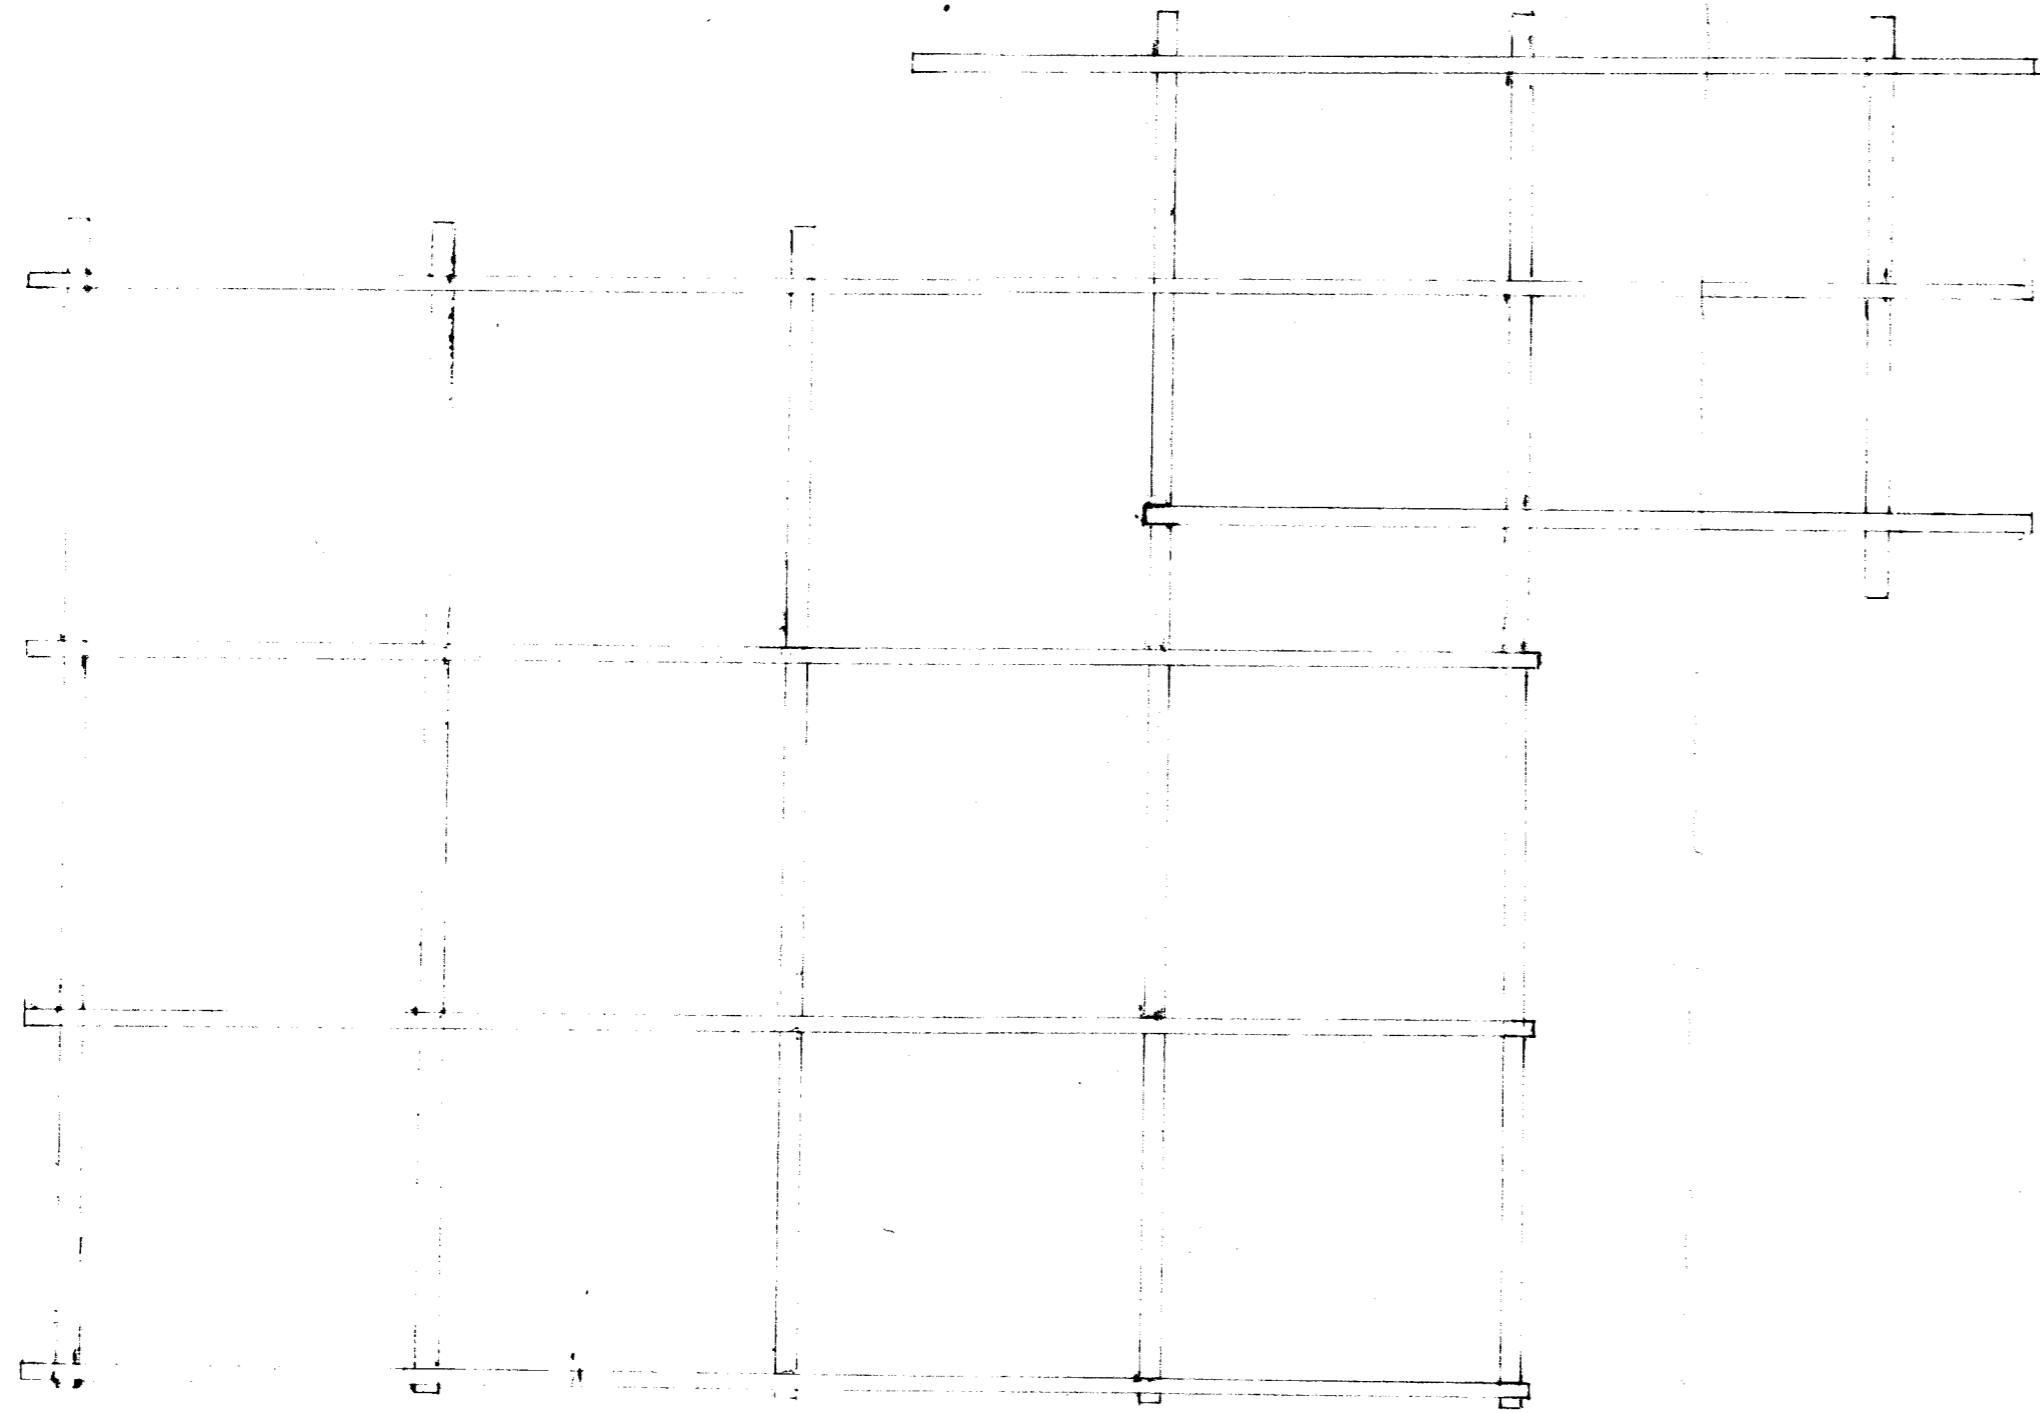


BYGGINGAFULLTRUI
Samp 29/14 '31
GRÍMSNESHREPPS

H. M. S. S. S. S.

BARUJARN
ÞAKPAPPI
LEKTUR 2" x 4"
STEINULL 5"
RAKAVÖRN
PANELL
SPERRUR 2 1/2 x 5"

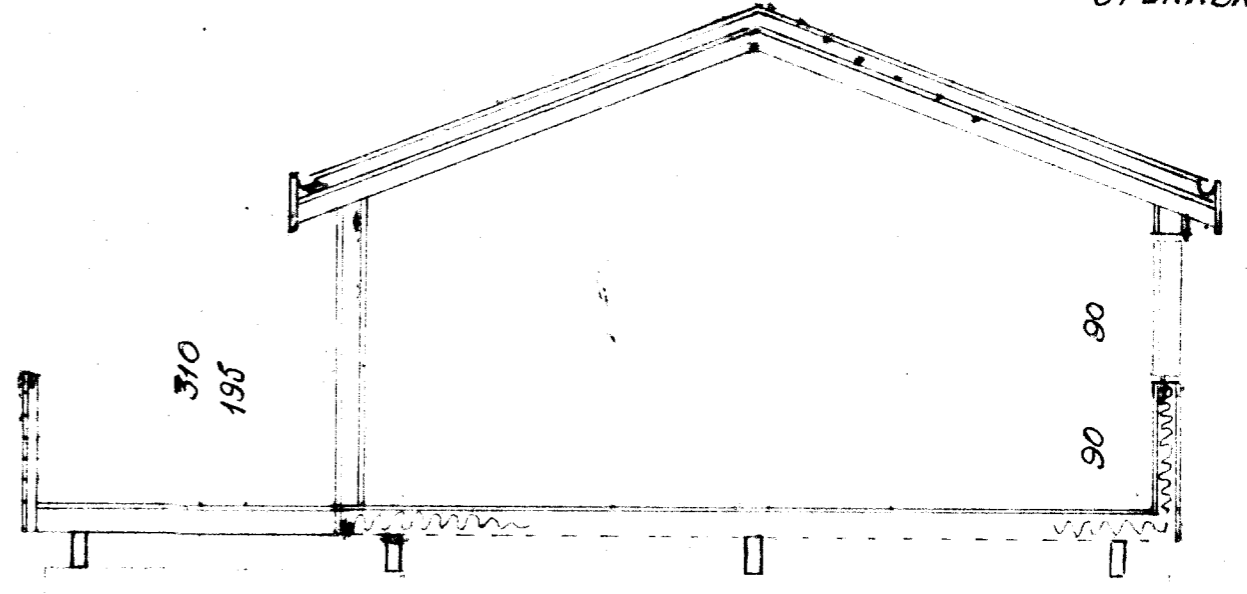

Sumarhús í landi Hests. Lóð nr. 82.		
REIKN.	TEIKN. <i>Sk.</i>	SAMP.
	KVARDI: 1:50	NR. DAGS. 6/3 '31