

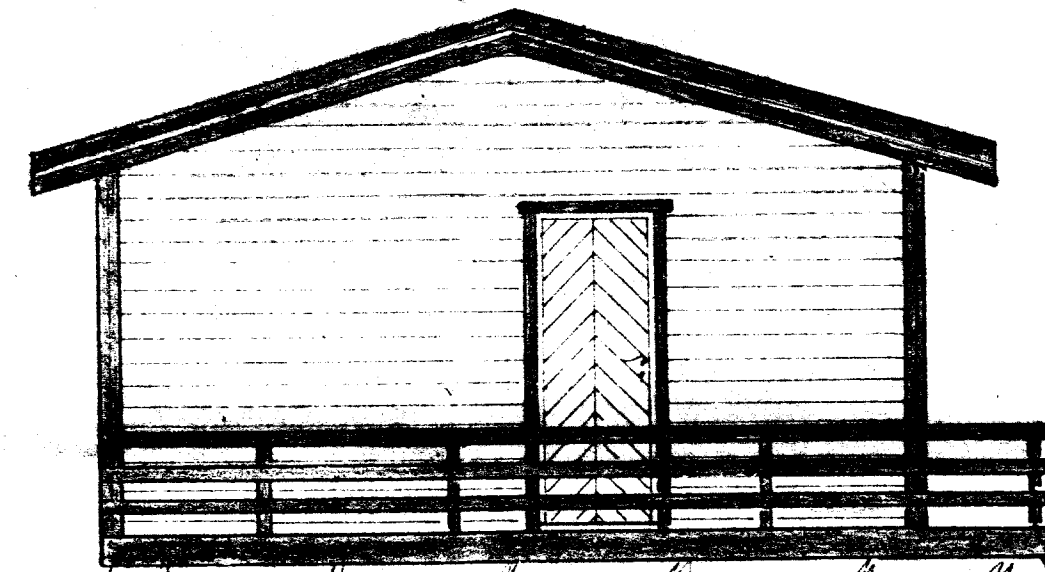
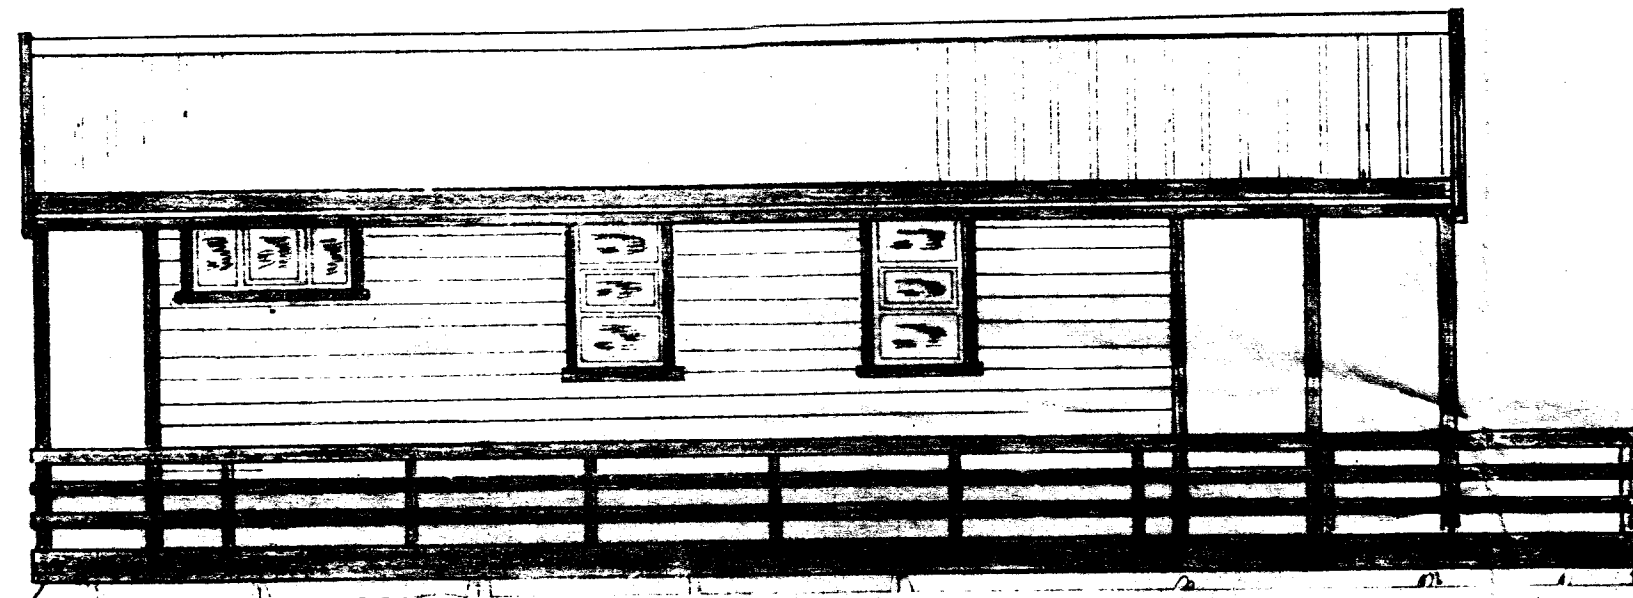
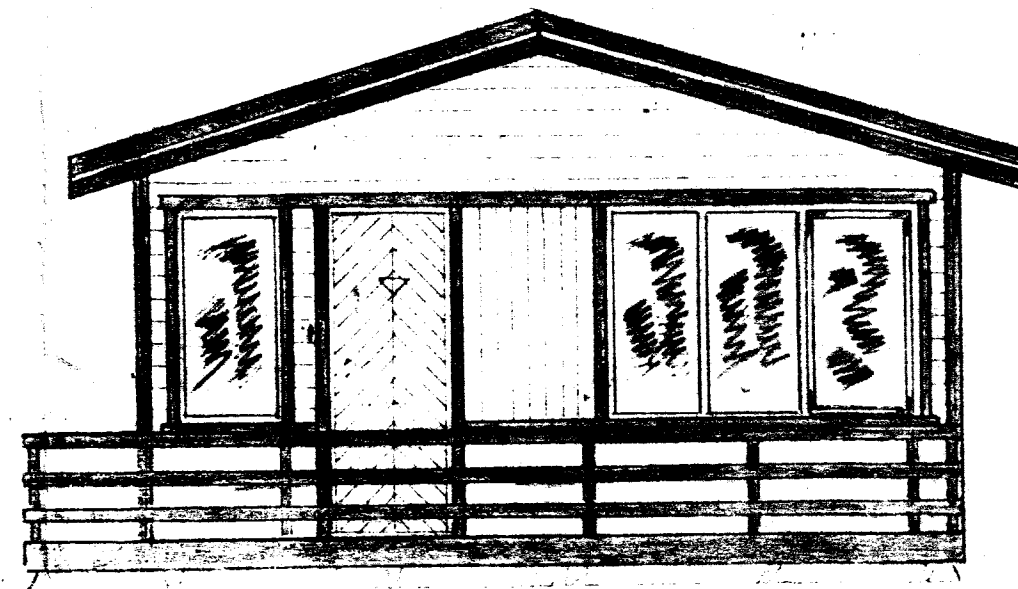
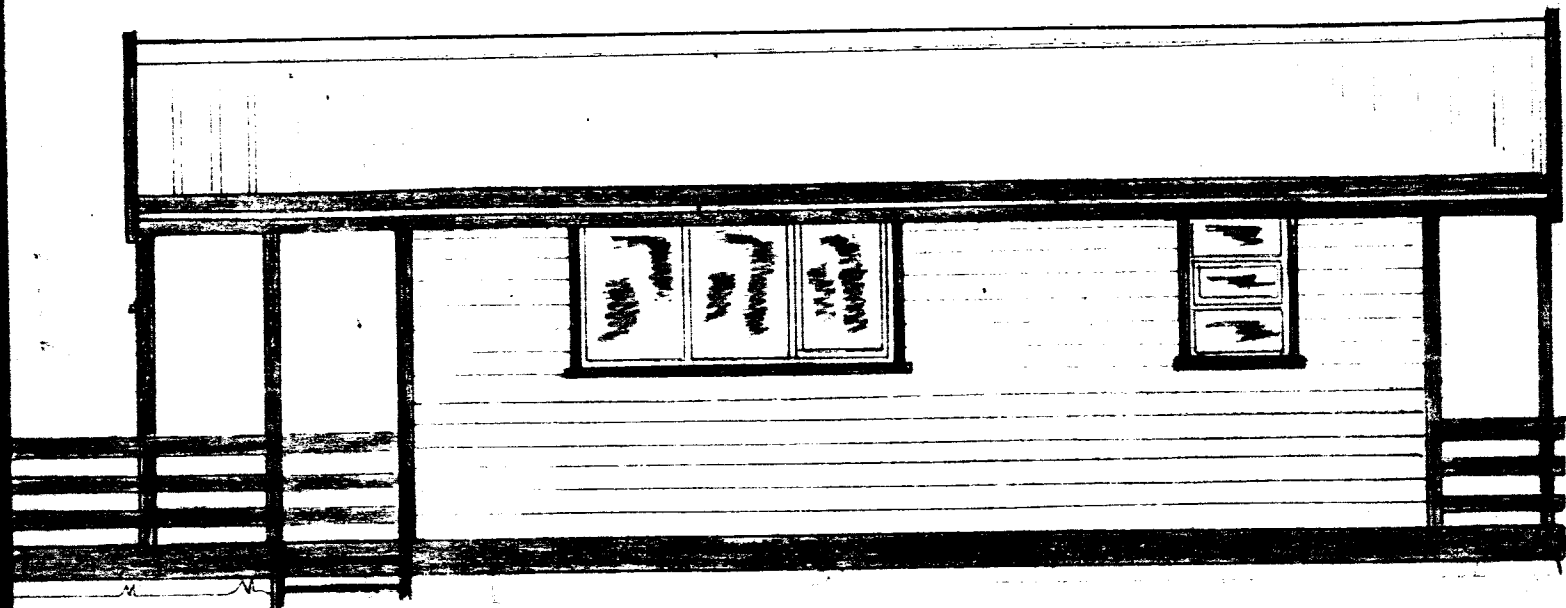
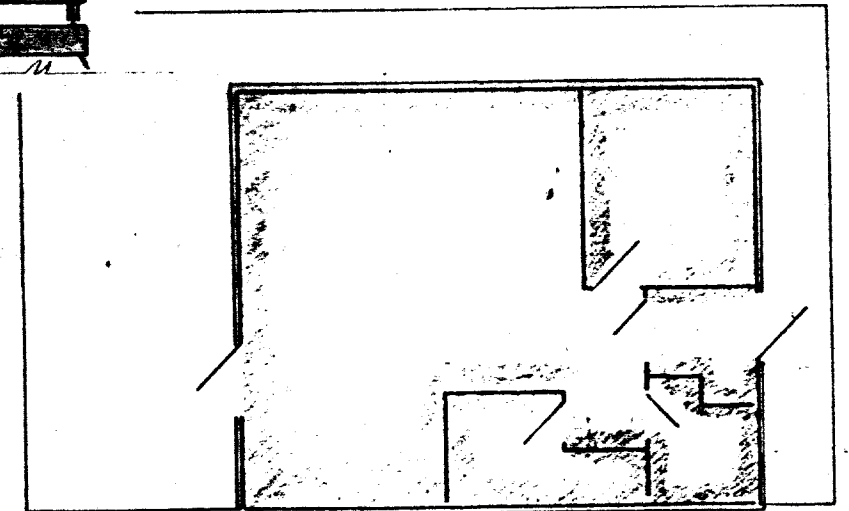


BYGGINGAFULLTRUI
Simp. 1992
GRIMSNESSHREPPS

Hallgrímur Arnarson

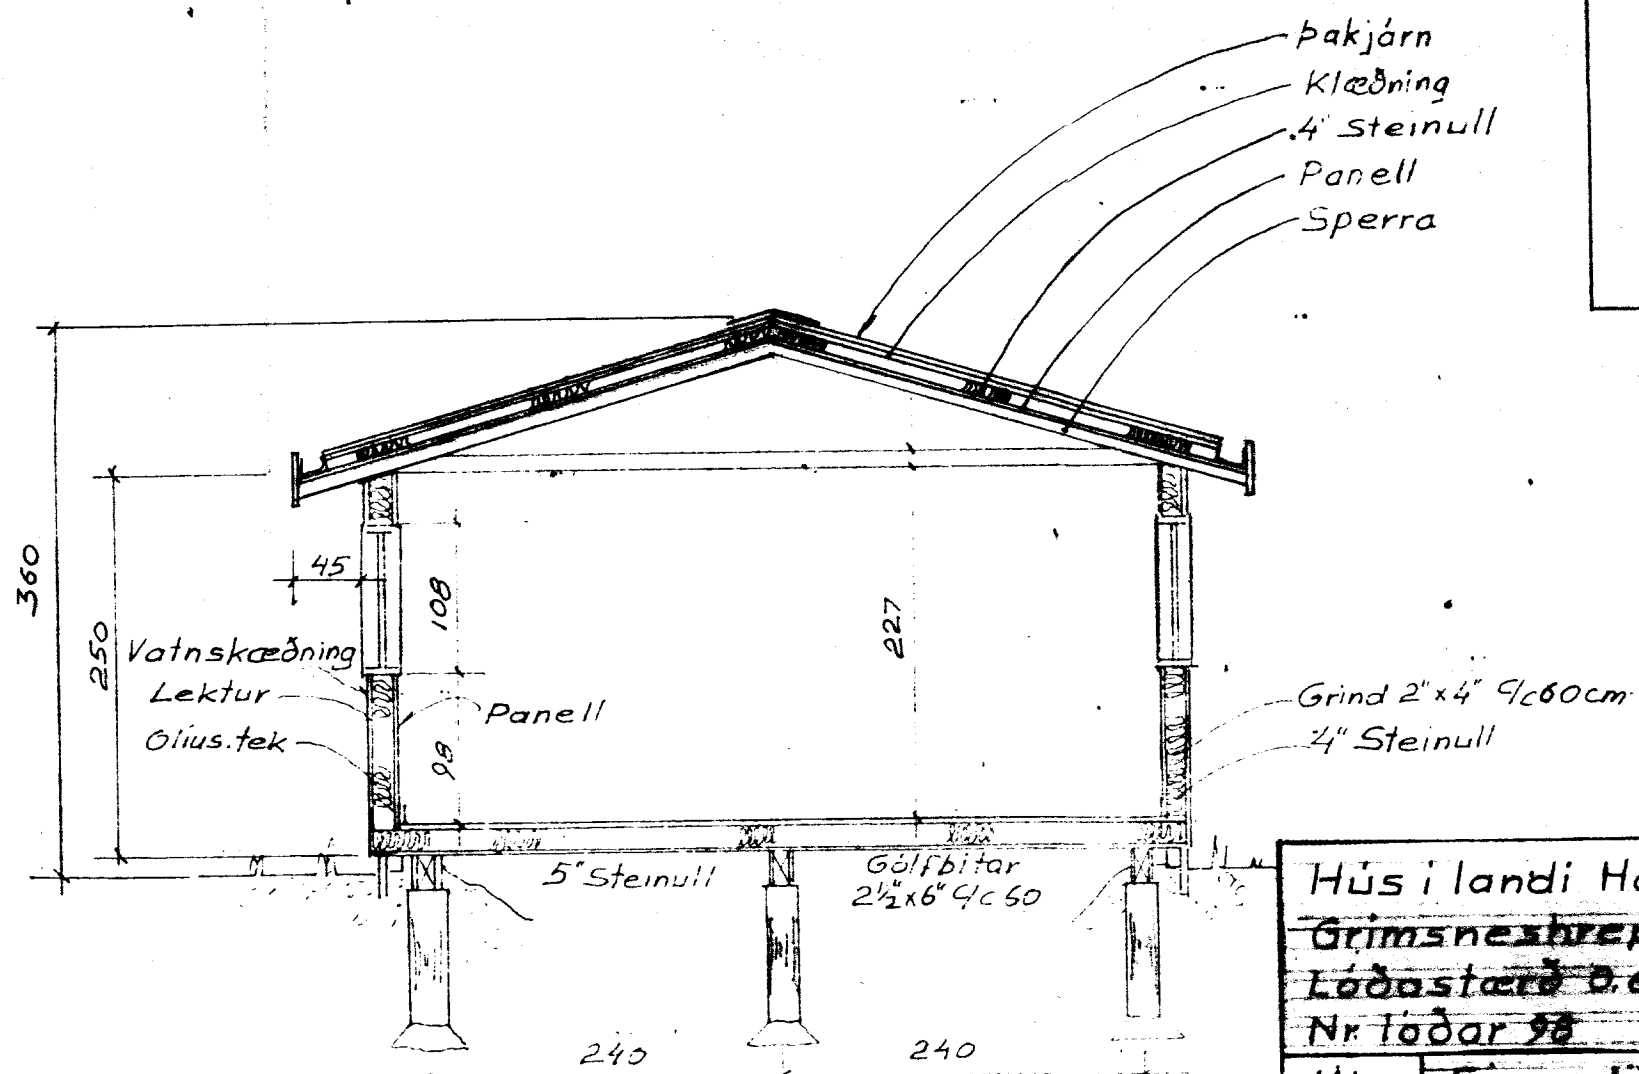

A →

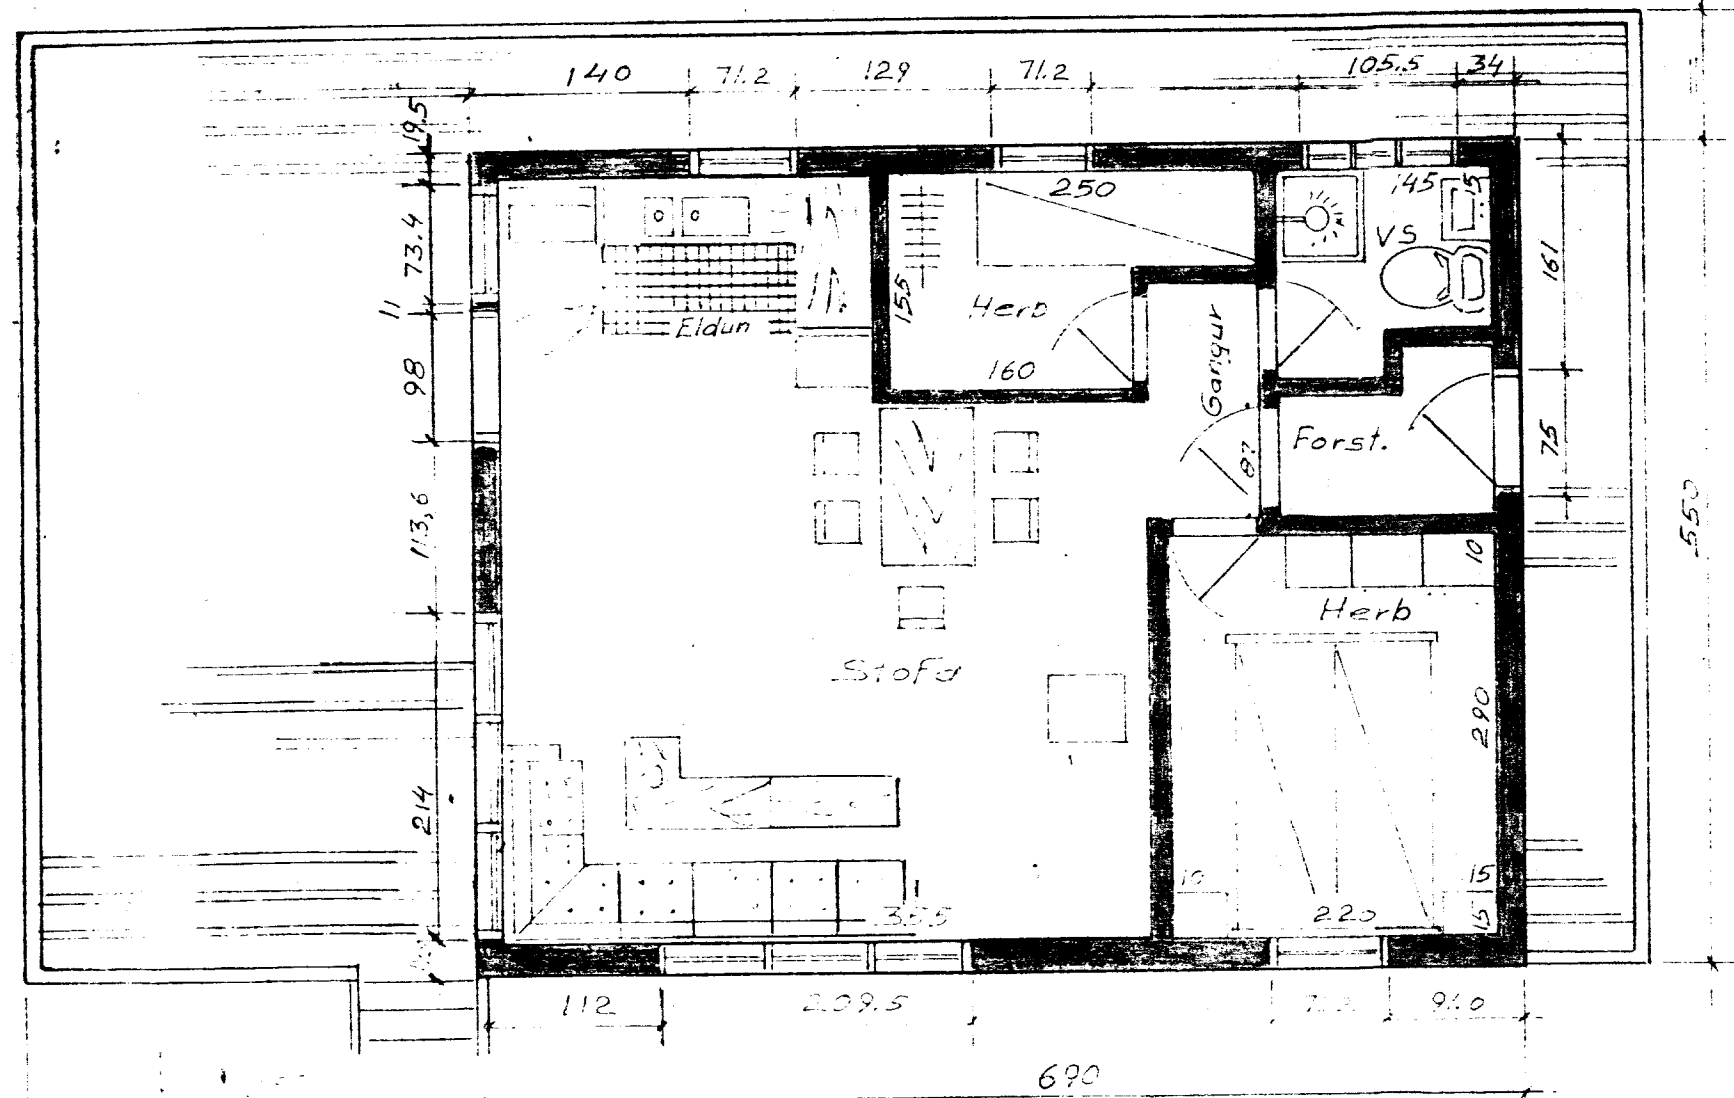

Spegilmynd 1:100

Sumarhús gerð 11-4
Grunnf. 37 m²
Verönd 23 m²
Rúmmál m³

Snid A-A

Hús í landi Hallkelshóla Grimsnesshreppi, Arnarss.		TEIKNIVANGUR
Lóðastærð 0,65 ha Nr. lóðar 98		
Mkv 1:50	Eigandi Gísli Ófeigsson Asbraut 4, 240 Grindavík Sími 130643-4349 Sími 92	Dags. 15.07.92 T: 2/M R: B. Þor.