




NORÐURHLÍÐ

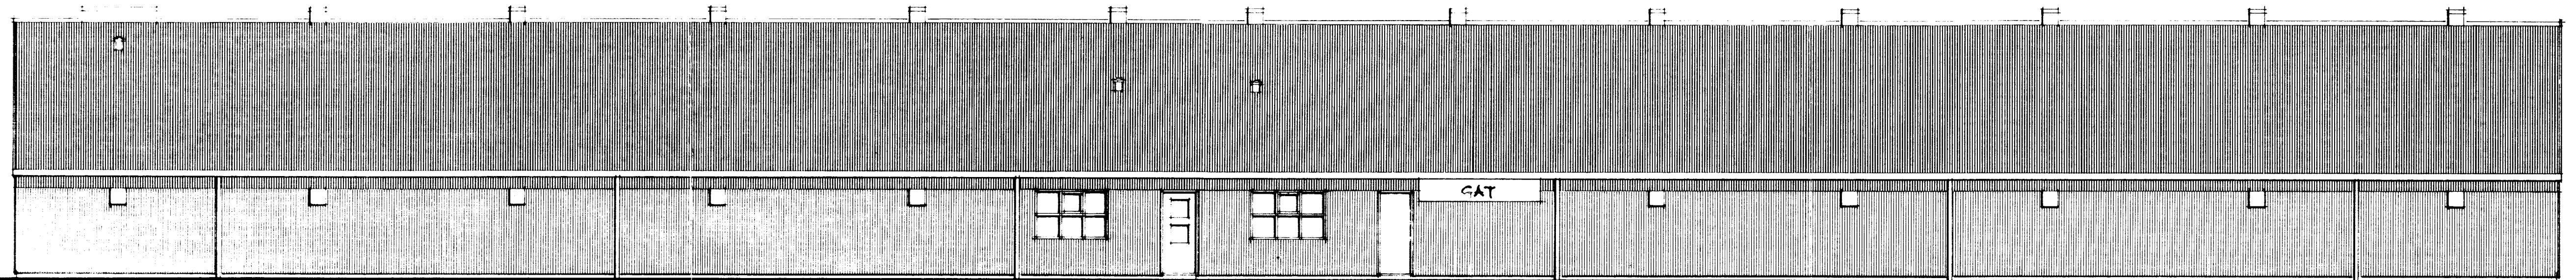

SÚÐURHLÍÐ

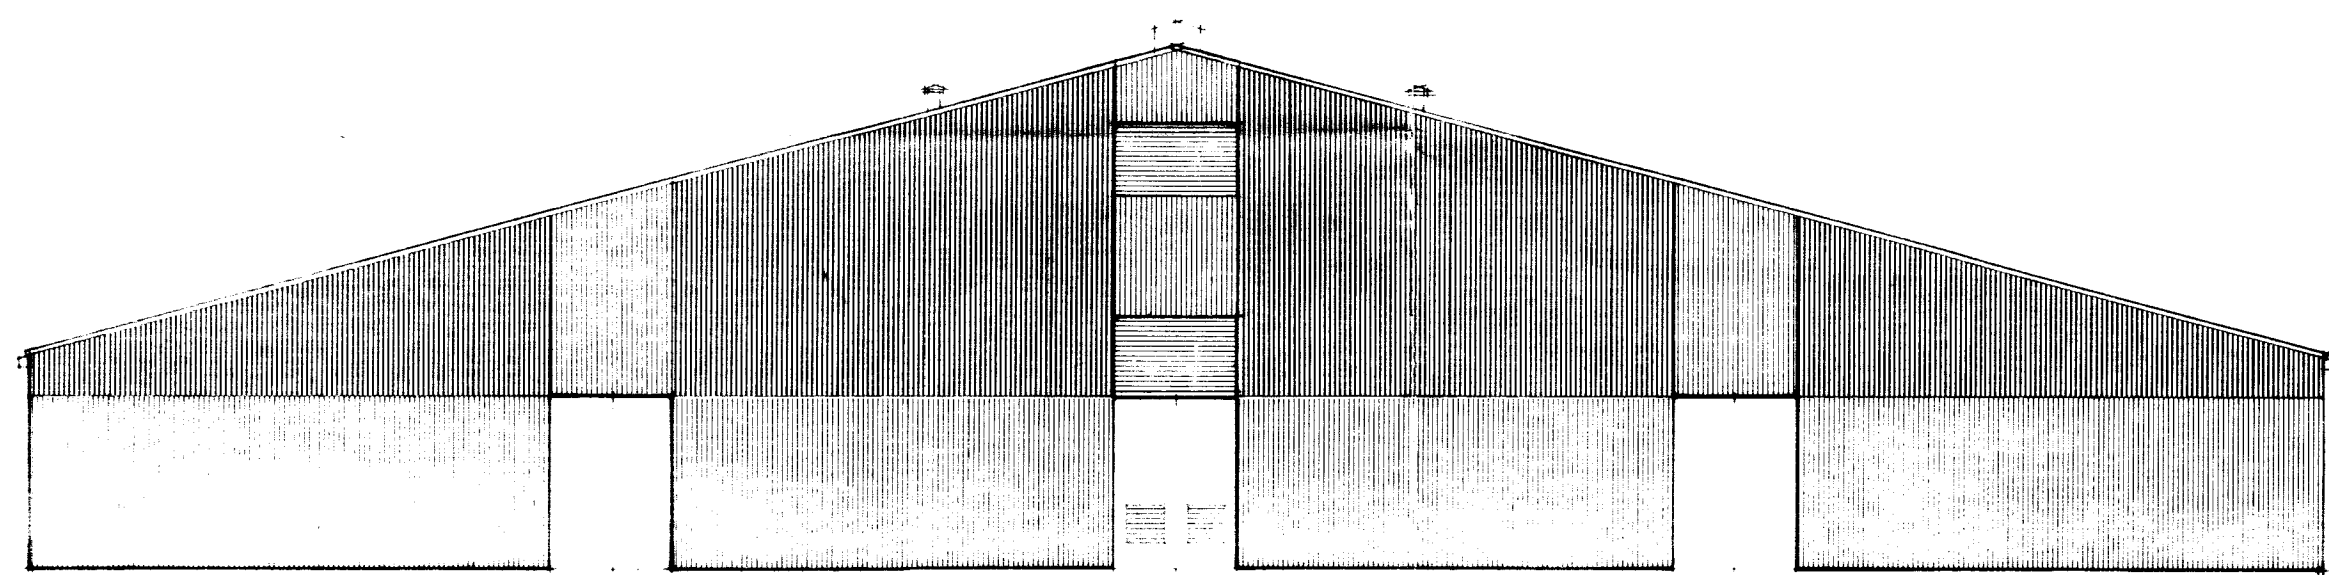

AUSTURGAFL

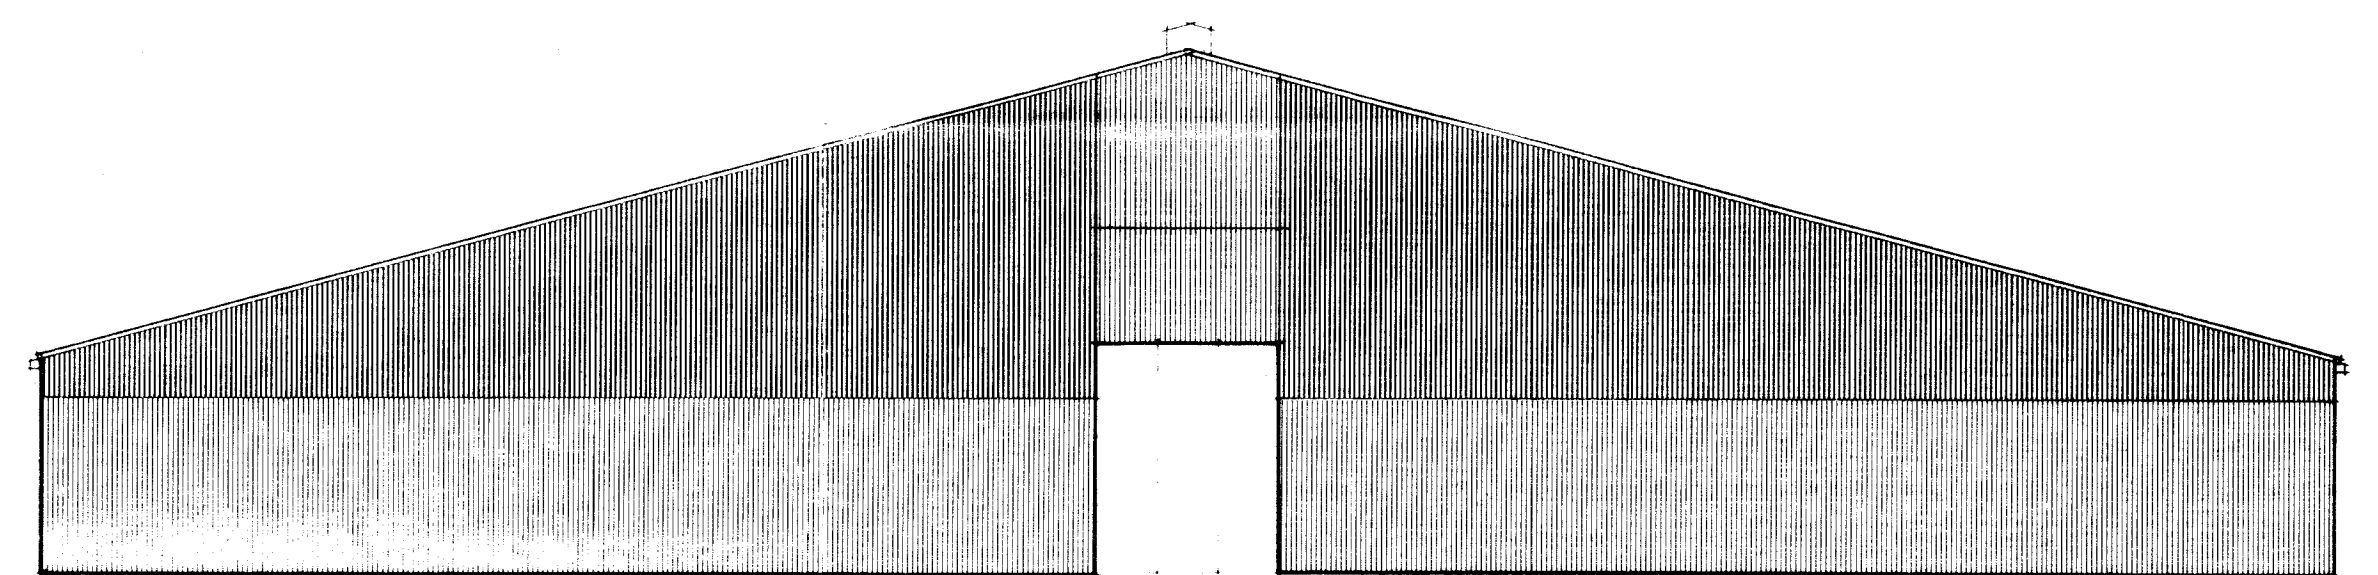

VESTURGAFL

Stamp: 9/12 86  
*Ásmundur Harðarson*

**STIKAN SF** Ásmundur Harðarson arkitekt FAÍ  
 Karl-Erik Rocksén arkitekt FAÍ  
 Grensásvegi 8 • 108 Reykjavík • Sími 81630

3

FJÖLHÖNNUN H/F Verkræðistofa  
 Grensásvegi 8, Reykjavík, Sími 82626 og 84441  
 FJALLALAX HF  
 SEIBA STÓÐ I

KVARDI: 1:100  
 REIKN.  
 TEIKN: BB, KEB  
 DAGS: 16.06.86  
 NR: 1053-0067

NR	DAGS	REIKN.	AF	SAMB.
				Karl-Erik Rocksén