


BYGGINGAFULLTHUJ
Samp. 2/5 '90
GRÍMSHESHRÉPPS
Hinnel Þinnarsson

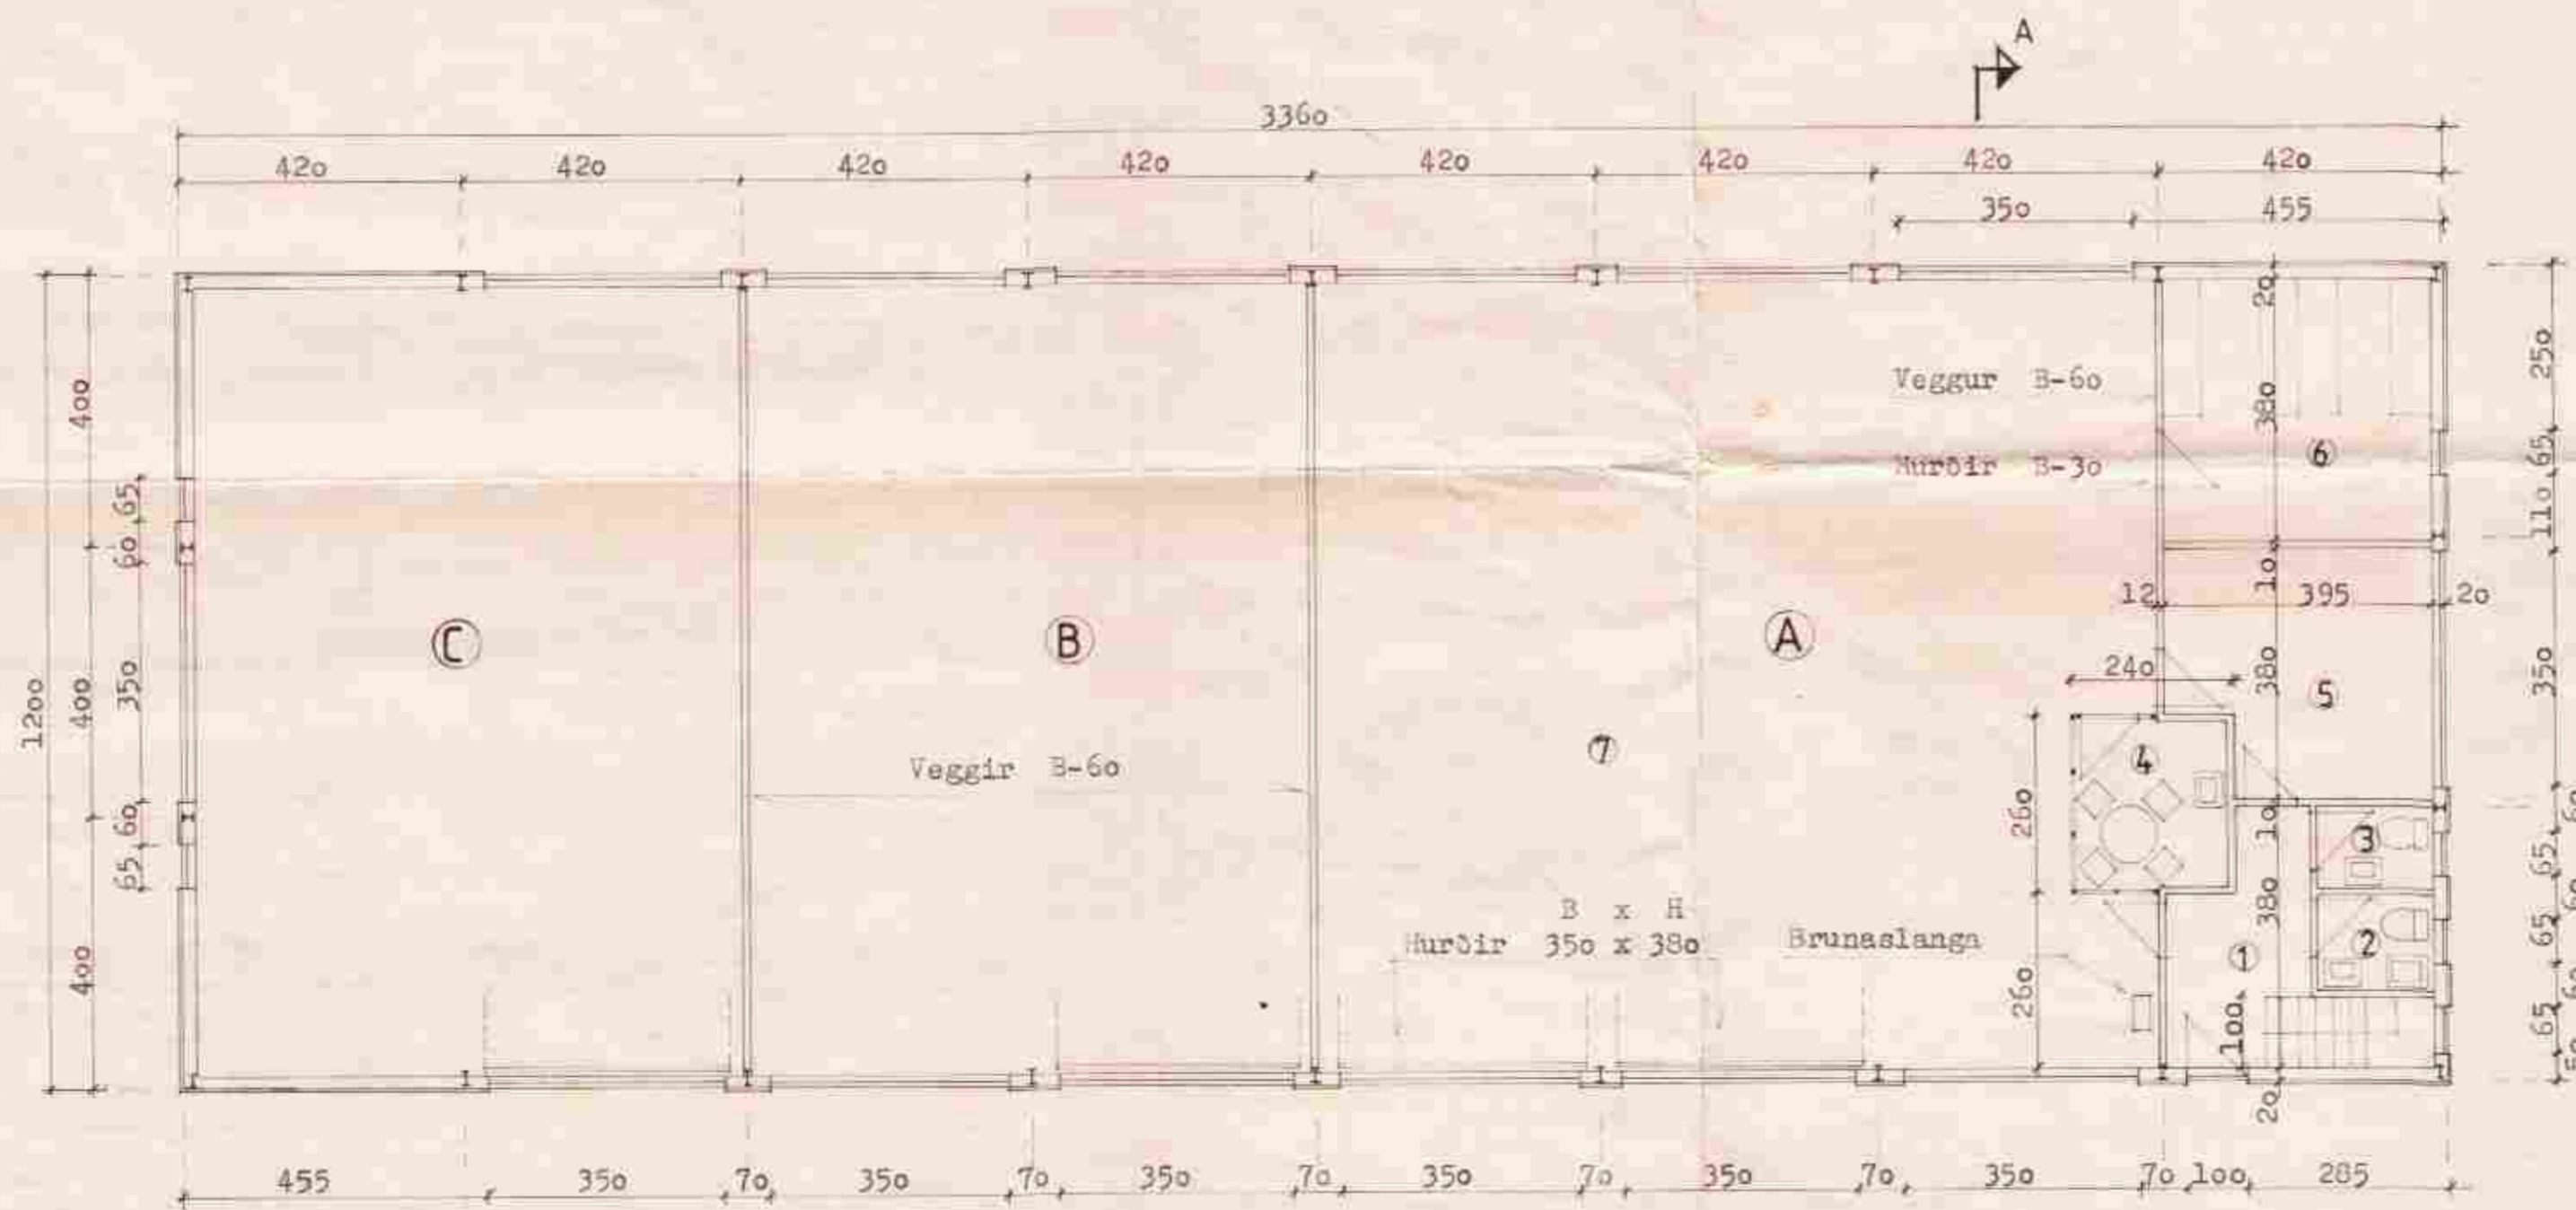

HERBERGISSTÆRDIR:

1	Andyri/Gangur	8,0 m ²
2	VS. + Resting	2,4 -
3	VS	2,0 -
4	Kaffiþrókur	6,2 -
5	Stjornstóð	13,8 -
6	Birgðaherbergi	15,0 -
7	Tækisalur	141,6 -
8	Fundasalur	43,0 -
9	Geymsla	6,0 -

HEILDARSTÆRDIR:

HÓLF A	201,6 m ²	1106,8 m ³
HÓLF B	100,8 -	553,4 -
HÓLF C	100,8	553,4 -
SANTALS	403,2 m²	2213,6 m³

verkheiti	HÓS HJÁLPARSVEITARINNAR TÍWTRON, GRÍMSHESHR., ÁRN.		
teikning	GRUNNMYND, ÞVERSHÍÐ, AFSTAÐA		
	GÍSLI GUDMUNDSSON	MTFI	nr. A 1
		s: 652252	dágs. 12.11.1989
yfirf.	hannað	GG	teiknað GG
sanp	Gísli Gudmundsson		mkv. 1.100,2000