




Norður

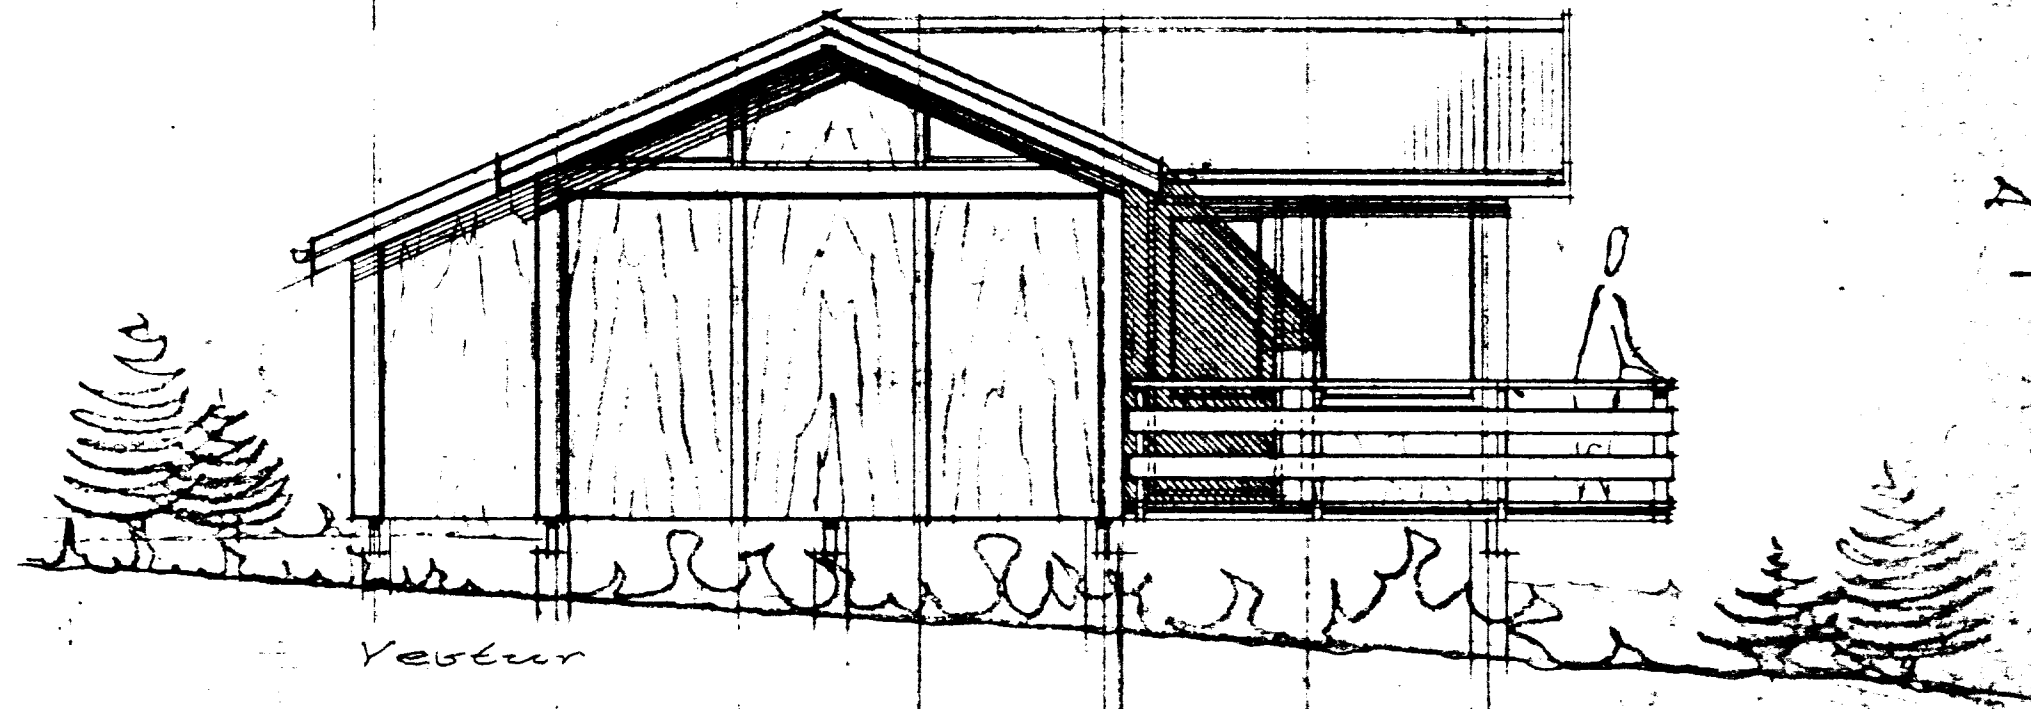

Vestur

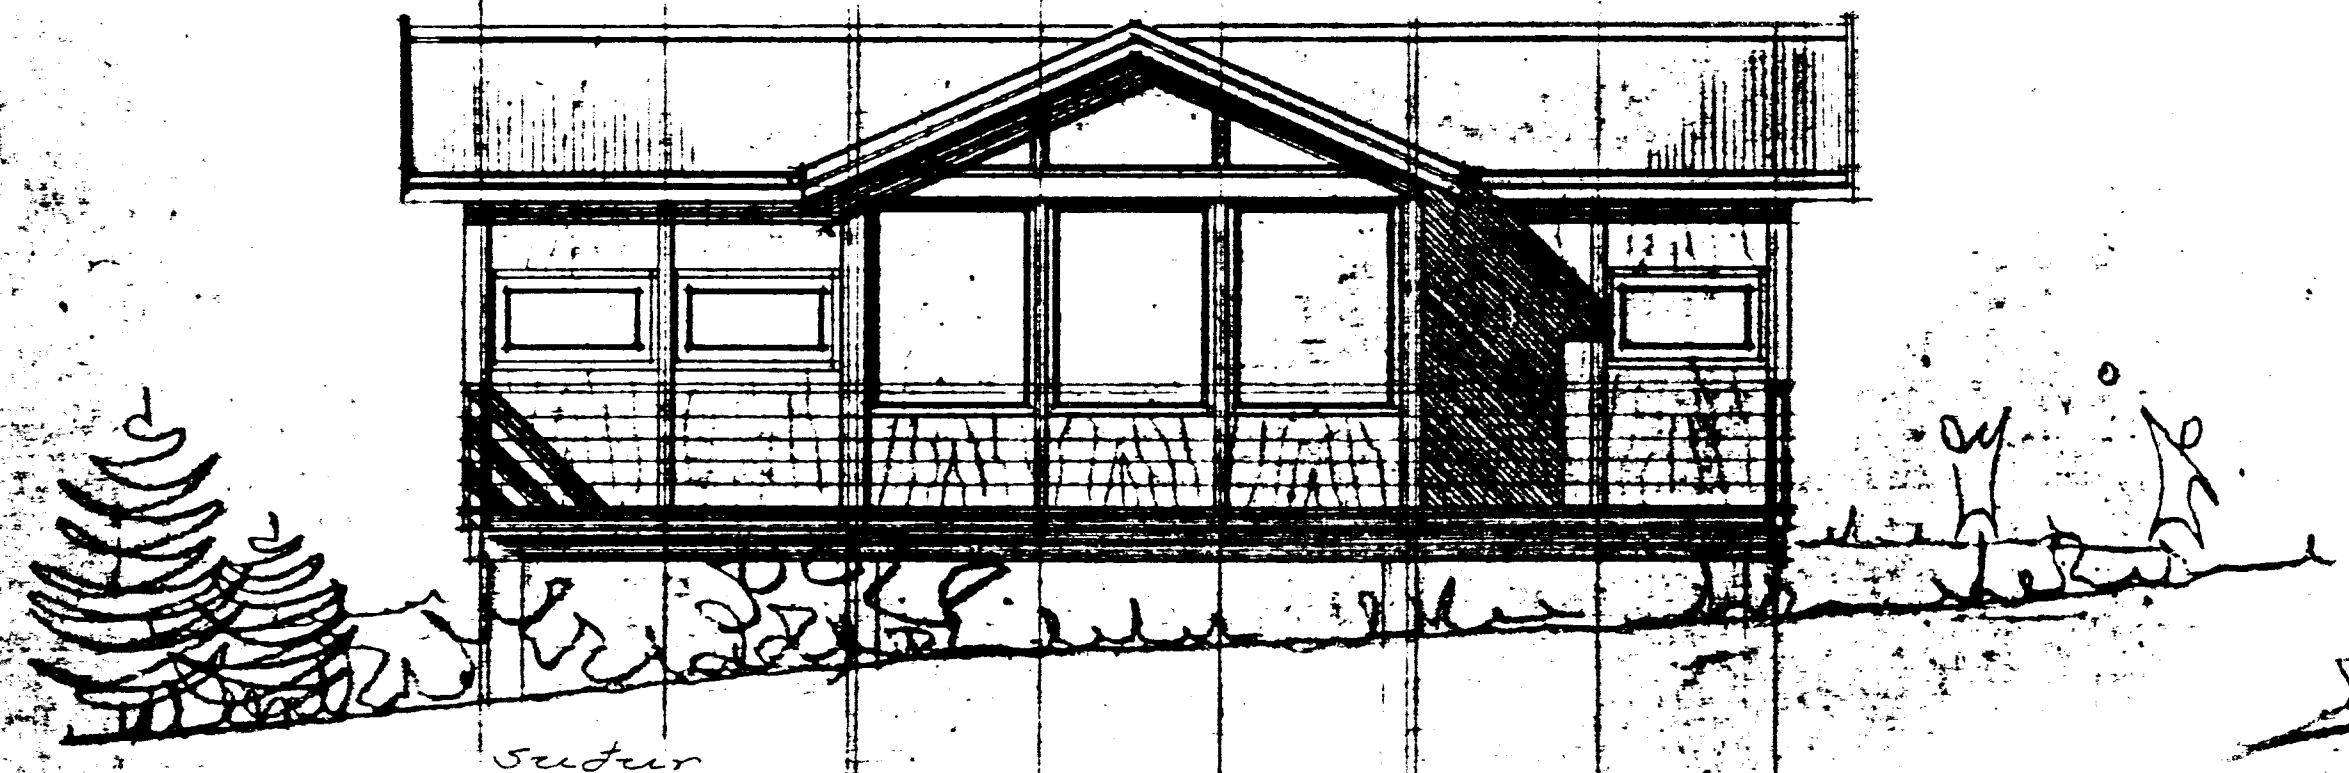

Sudur

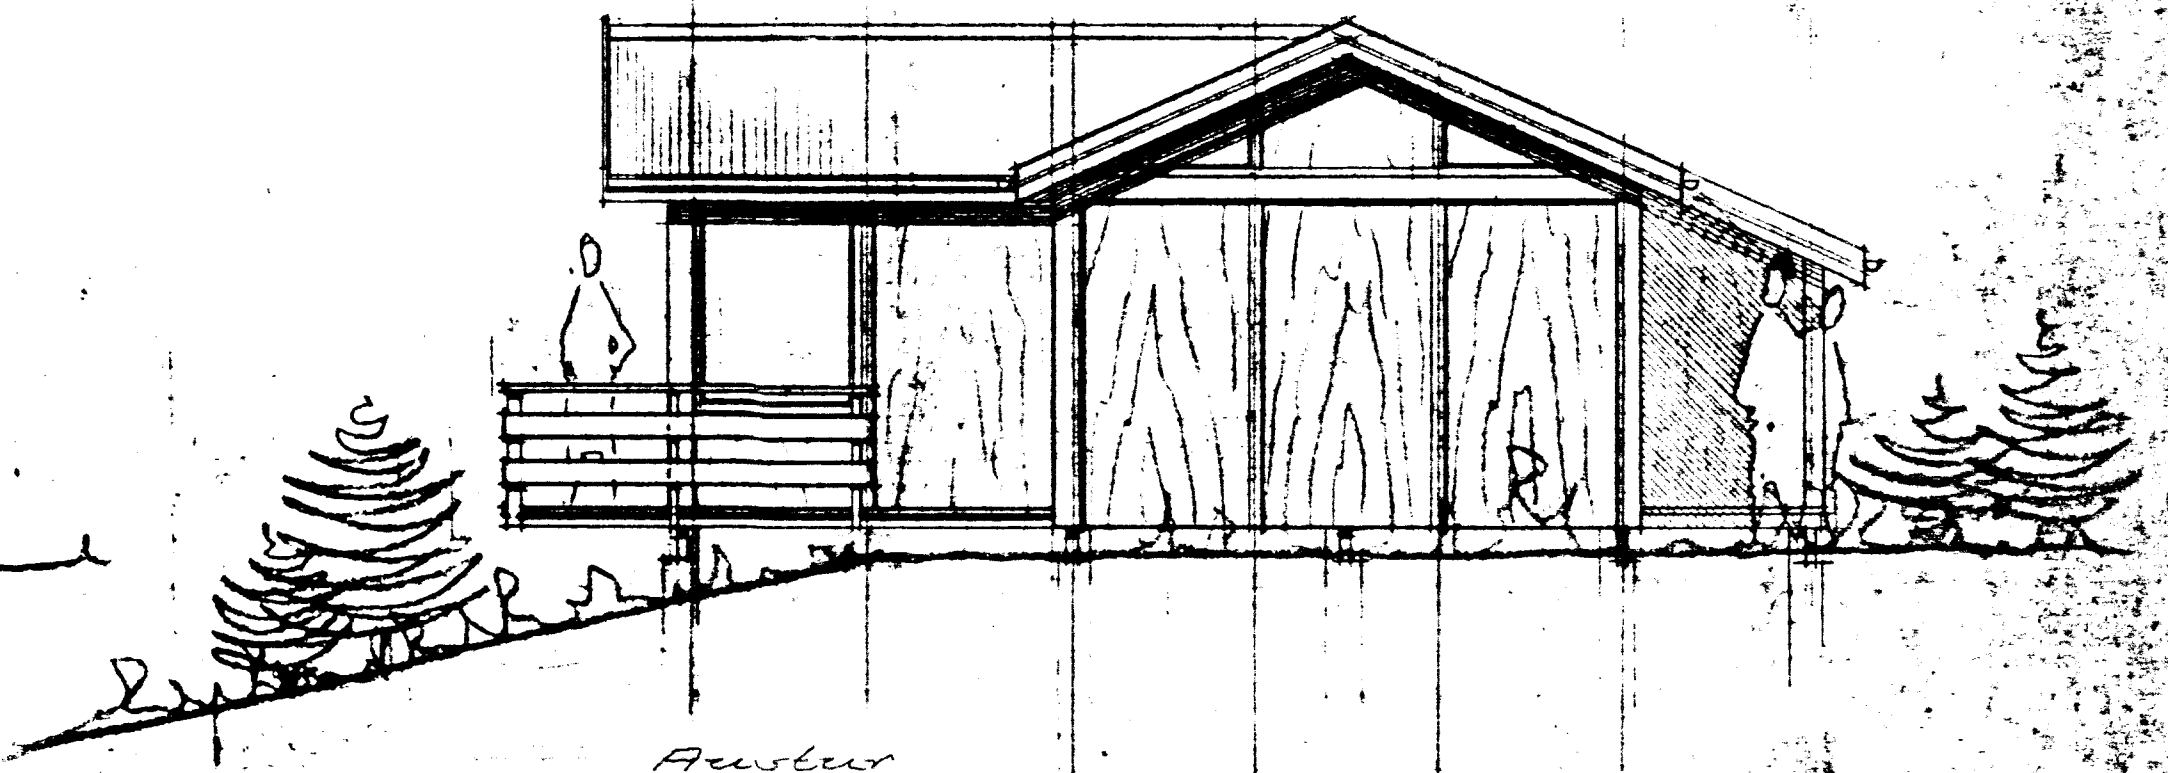

Austur

VERKFR. IOSKAR GUÐSSON	VERK NR.	TEIKNÖRN	TEIKN. NR. 102
HÖLMASUND 31 HRAUNBORGUM GRÍMSNESITREPP	DAGI Fagist 1991		
UTLIT	M 1:50	SK	

ARKO

Jón K. Jónsson
SÍMI 21930