
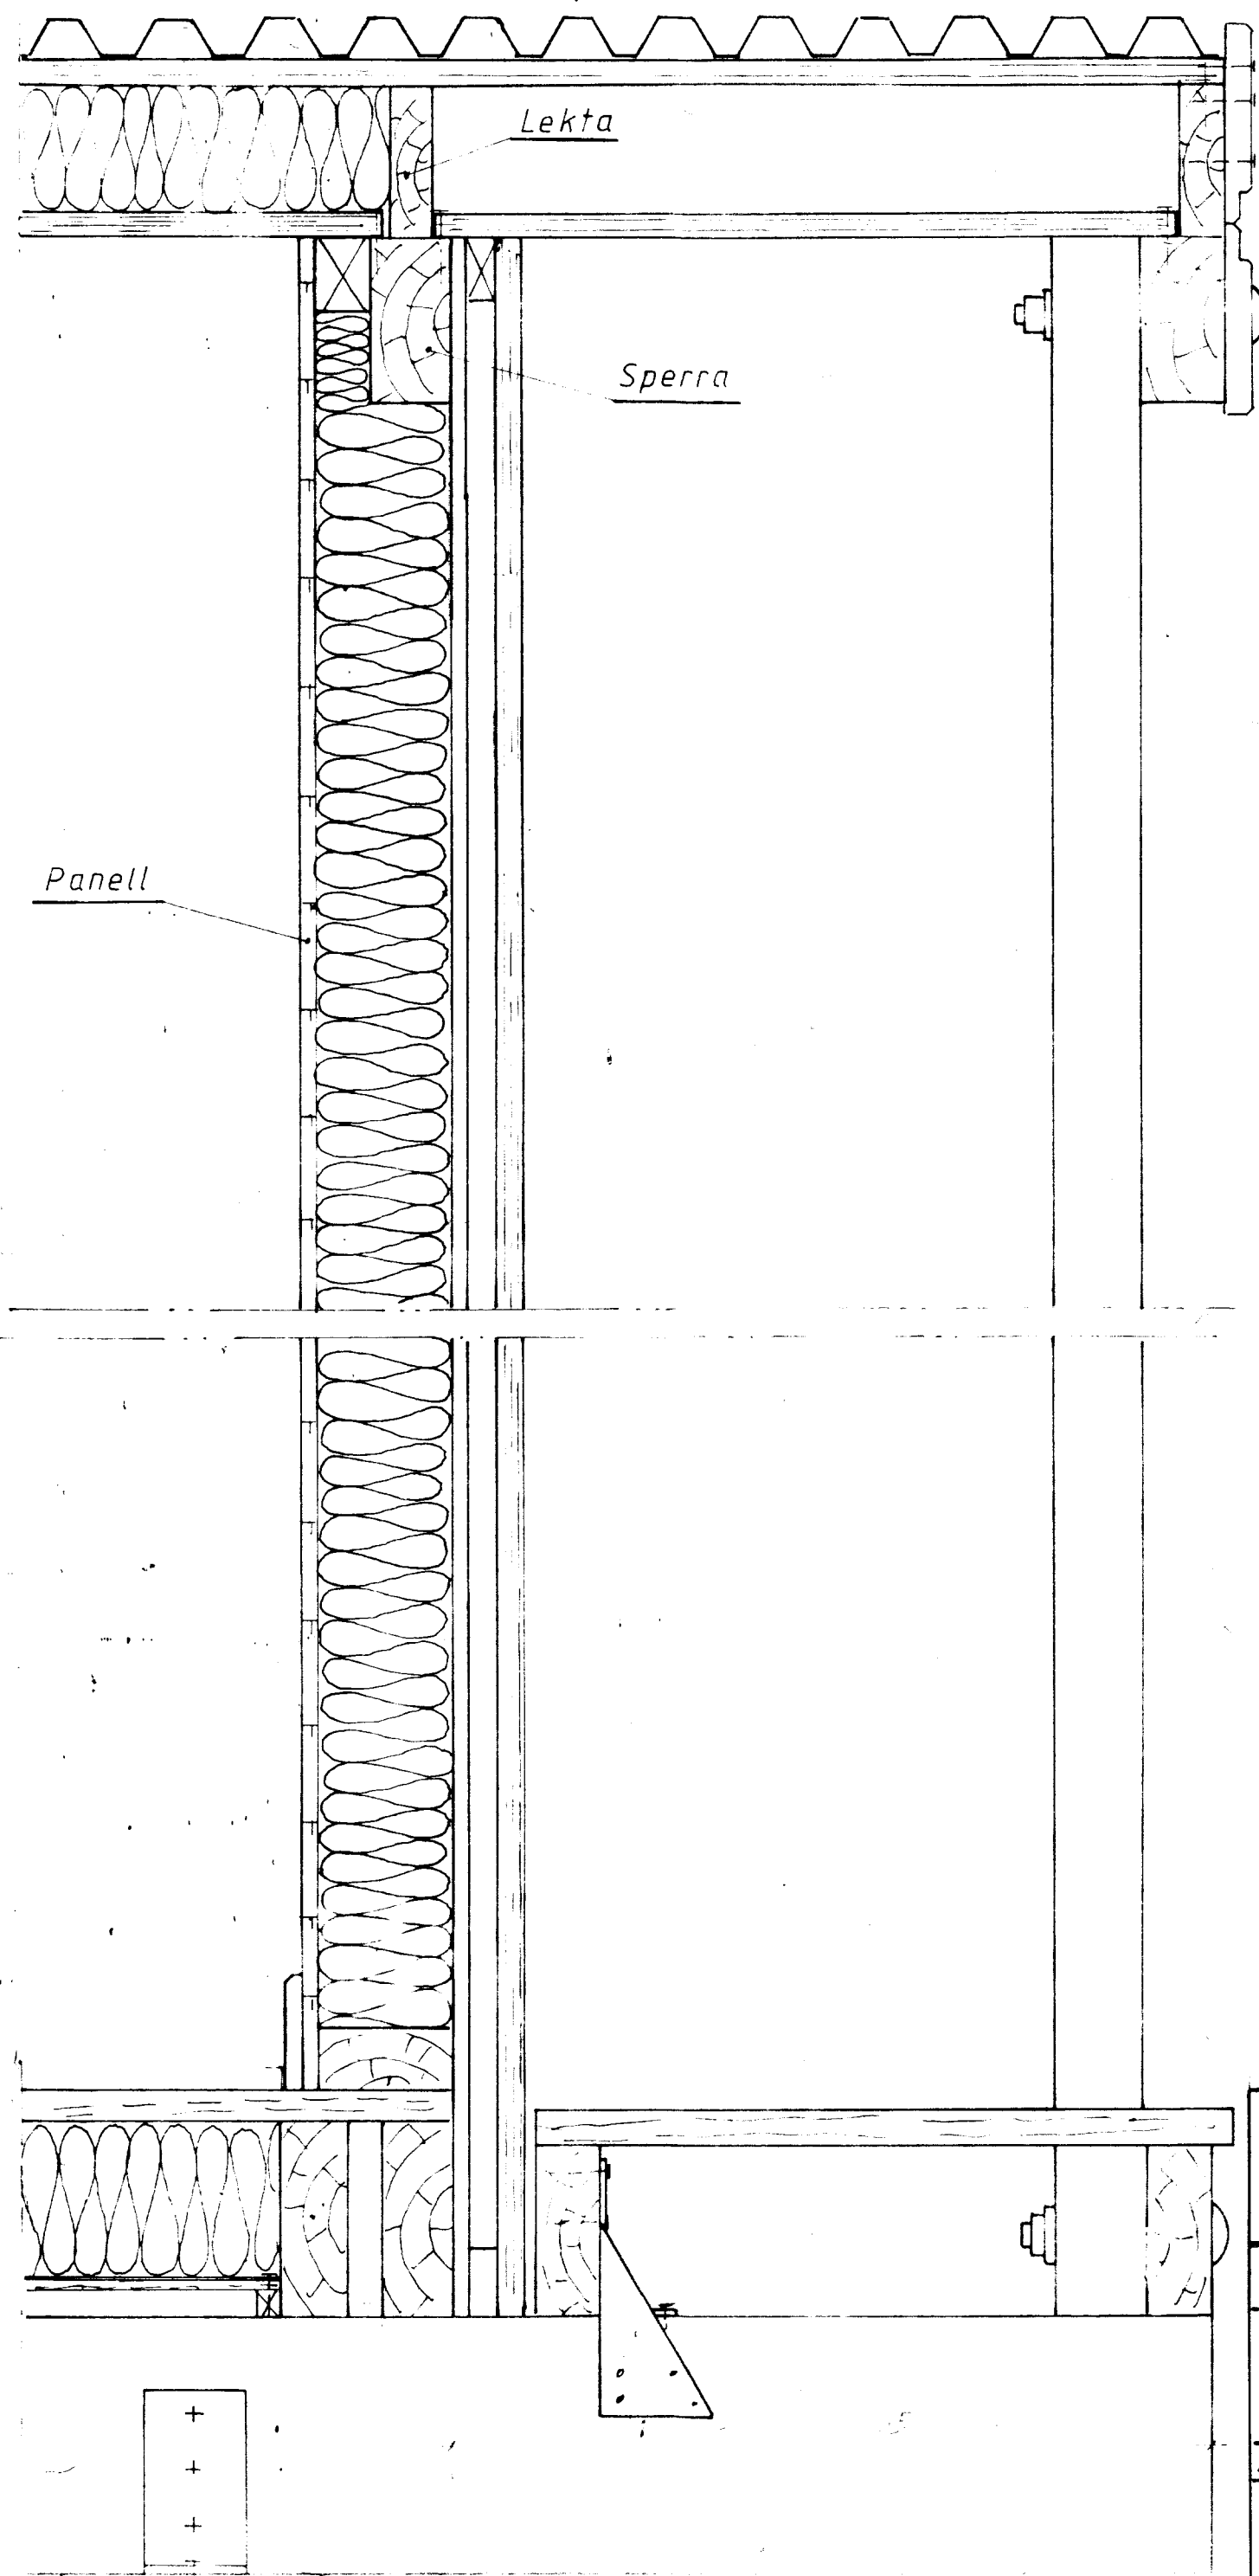


1-1

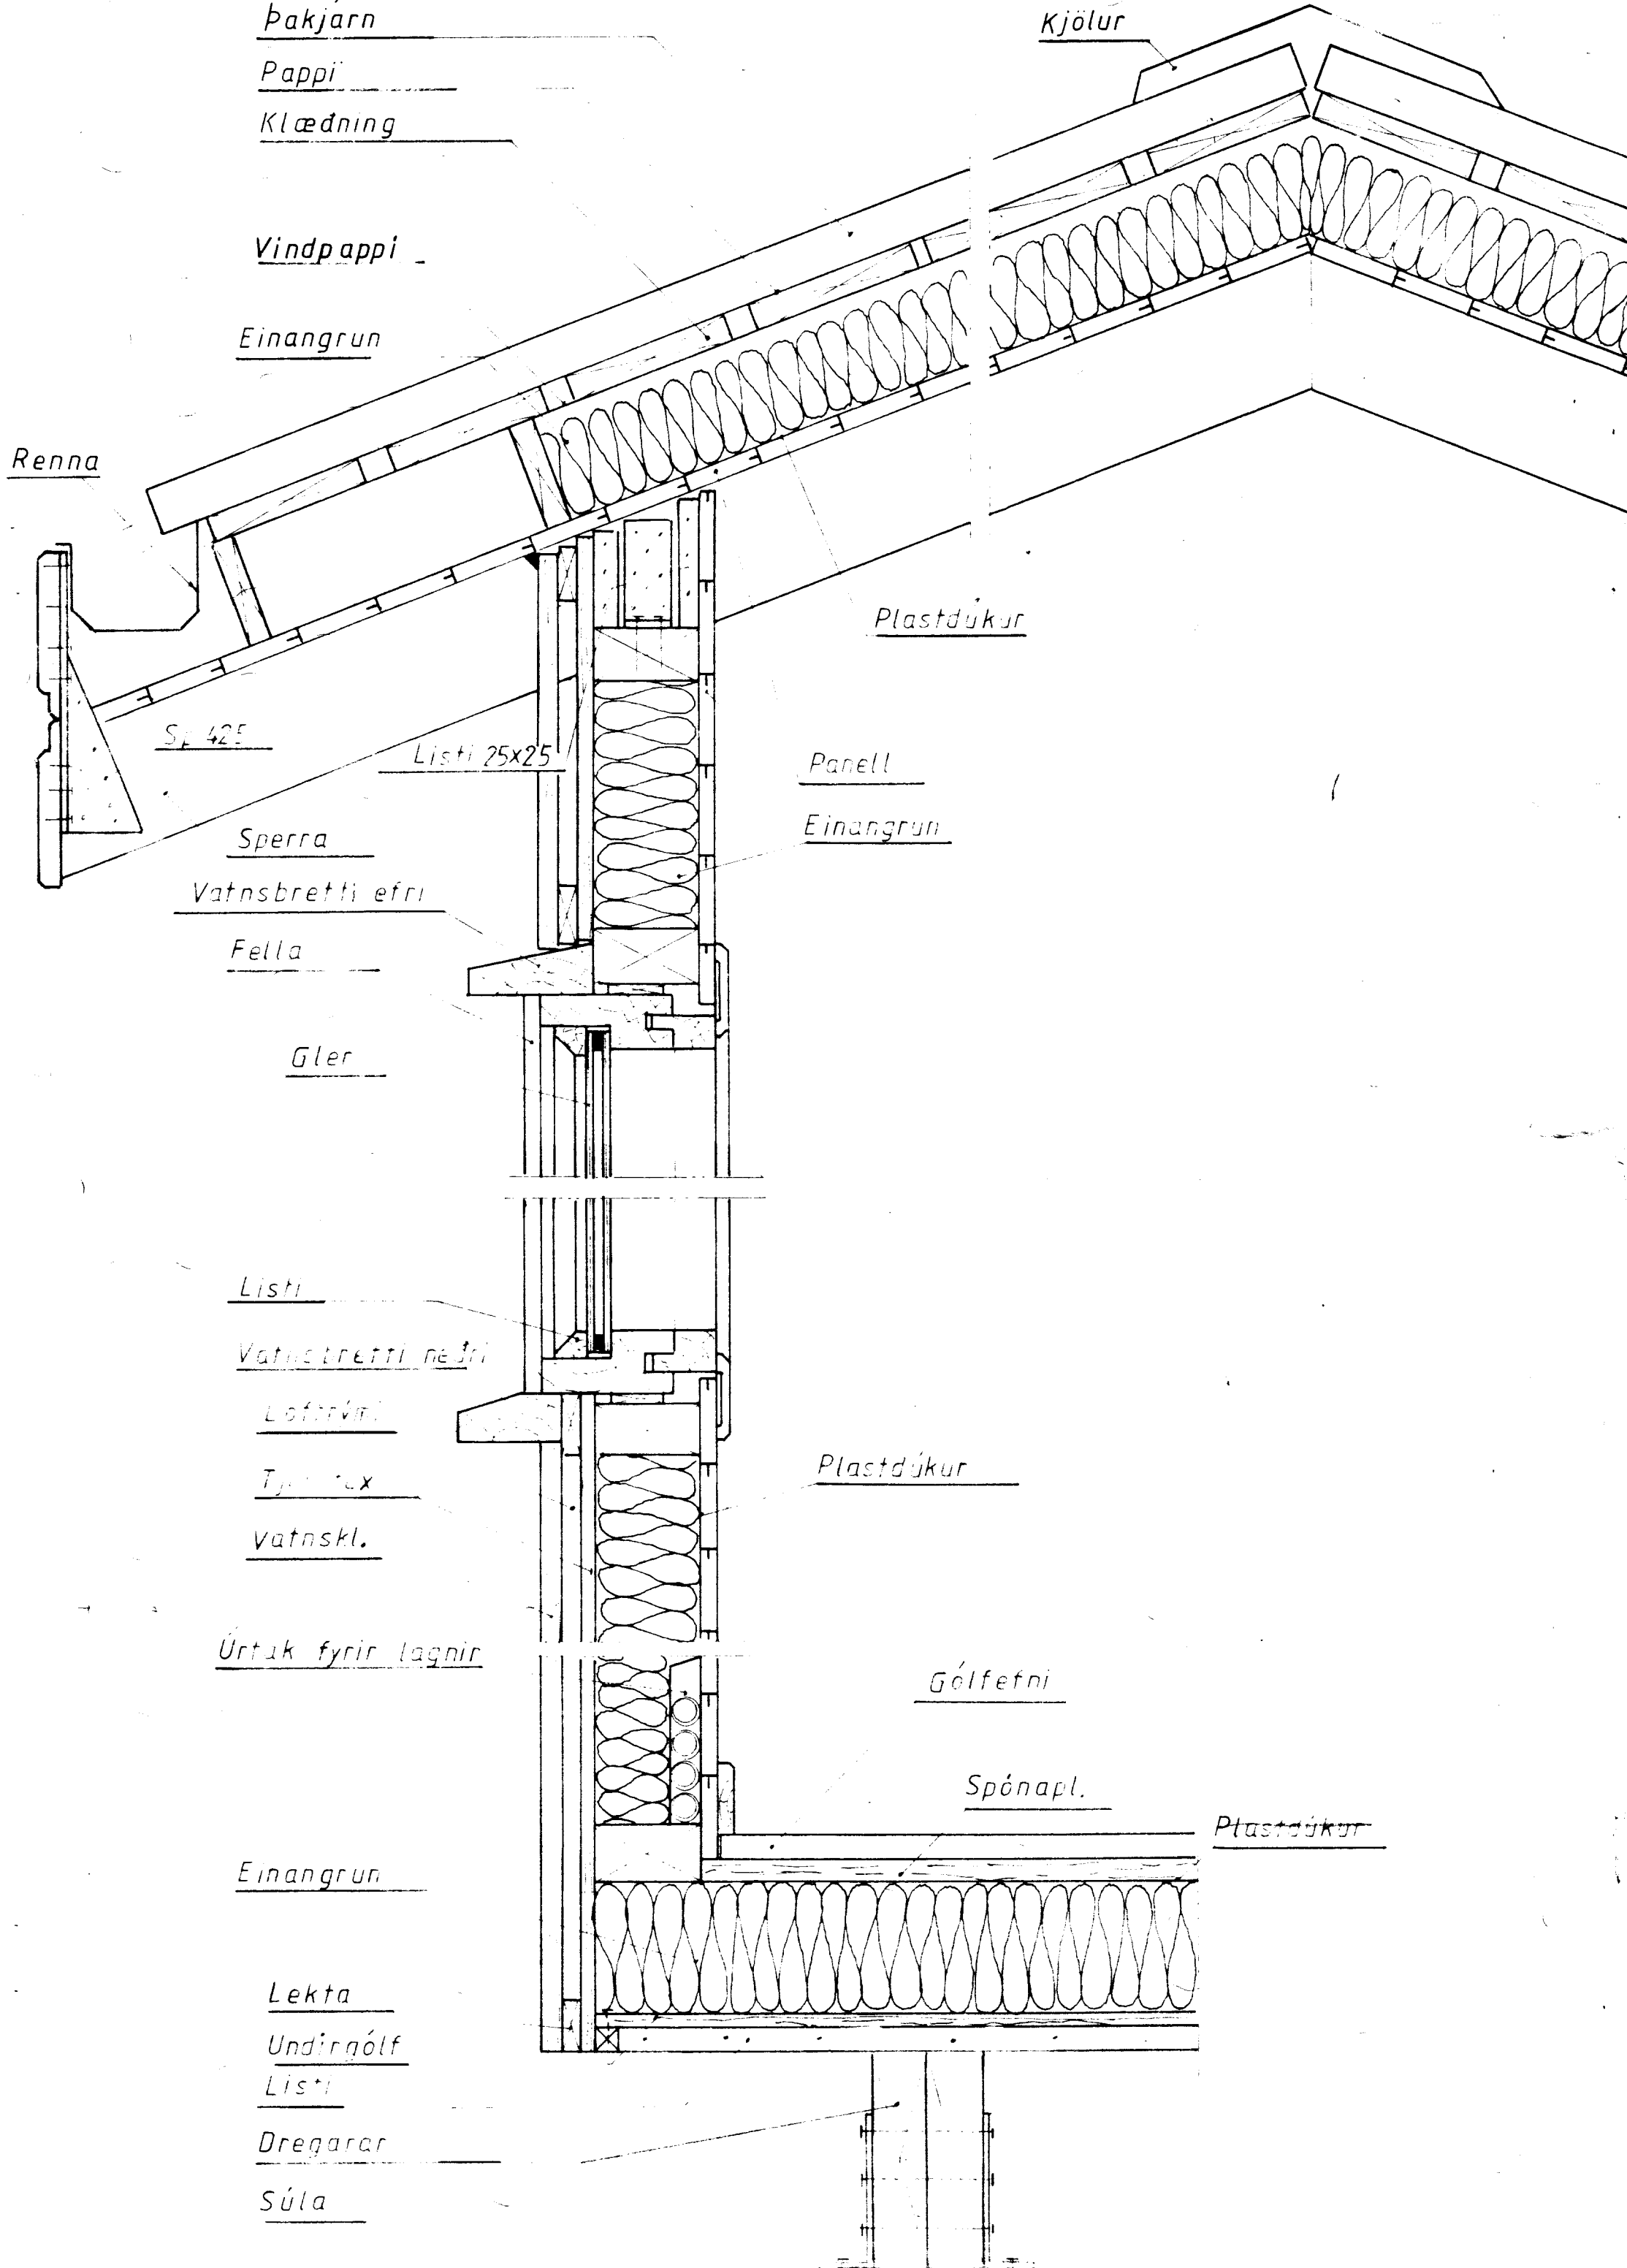

TEIKNIVANGUR Suðarvogi 4, 104 Reykjavík Nmr. 8859-1461. Sími 681317 Pósthólf 4362, 124 Reykjavík		
SNIÐTEIKNING		NR. 1-1
Dags	T. KM.	R&B.
<i>Járníðl. Gagnvæðing</i> <i>Helga Nannings</i>		