
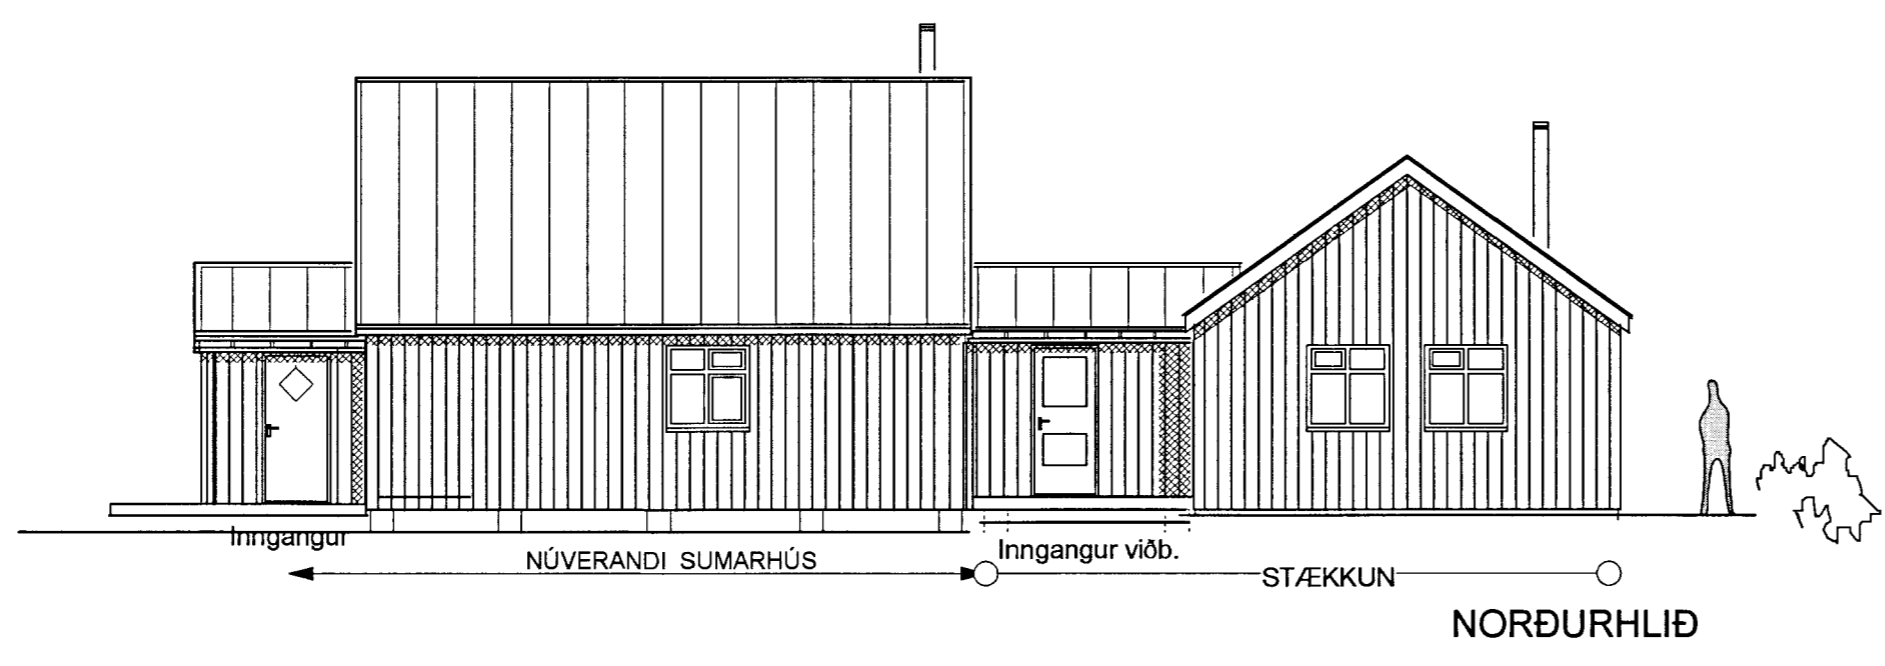
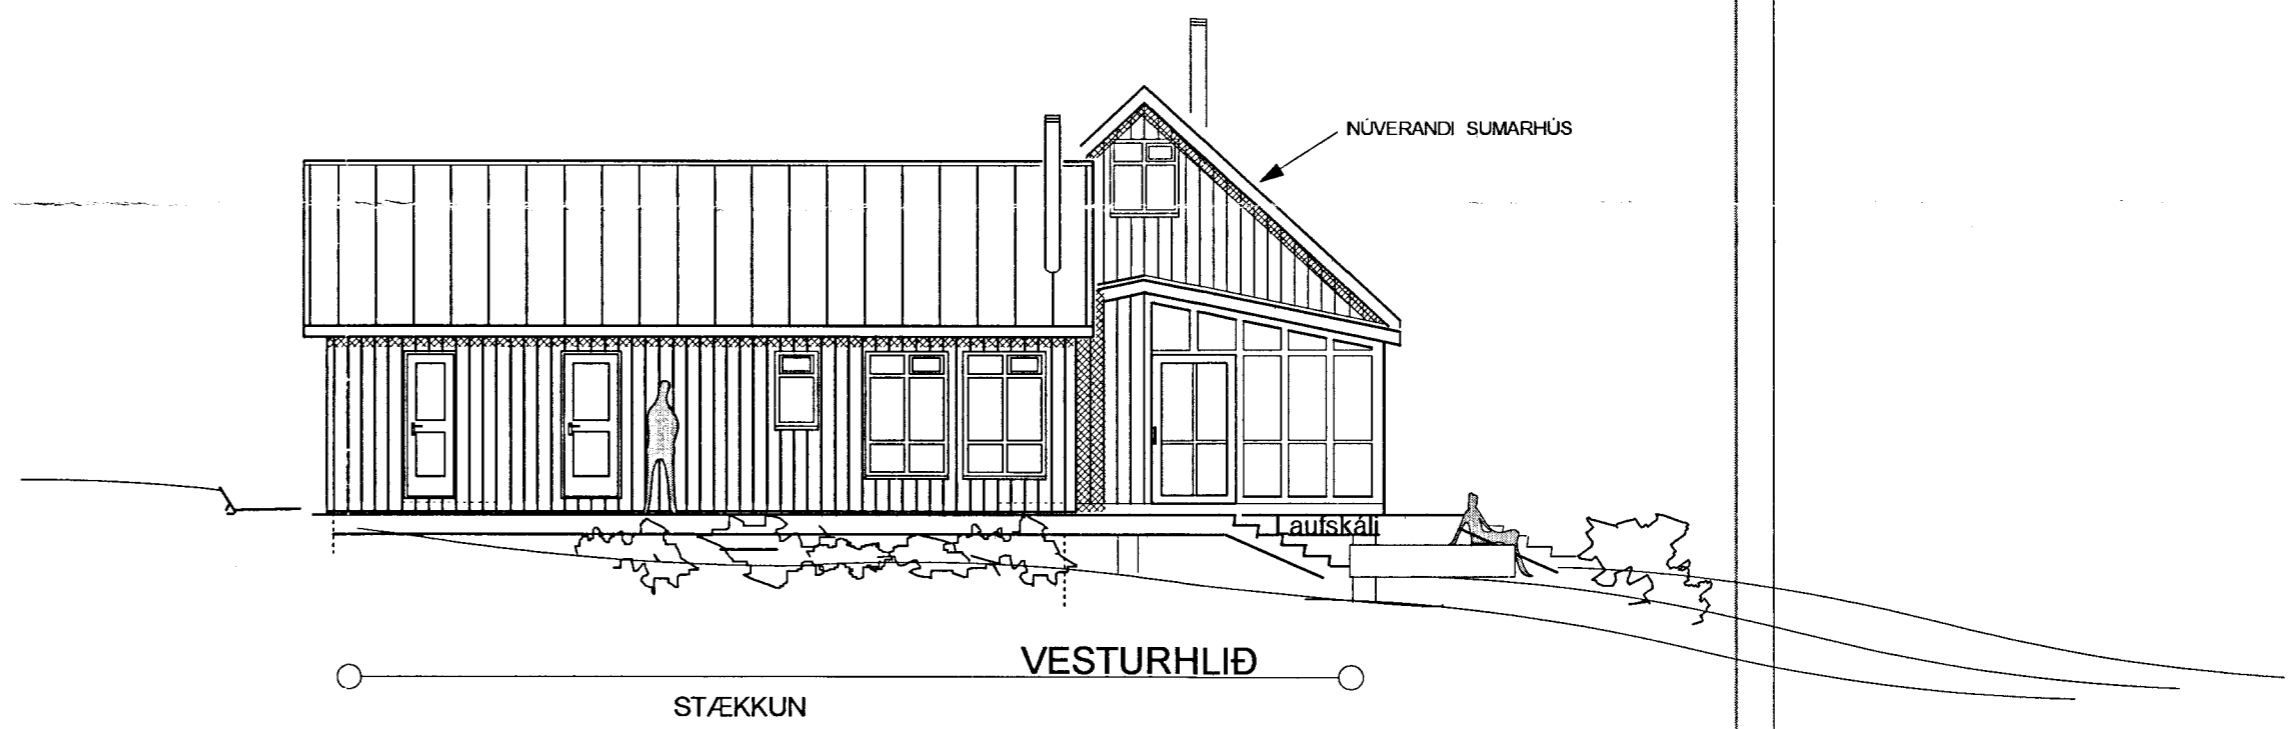
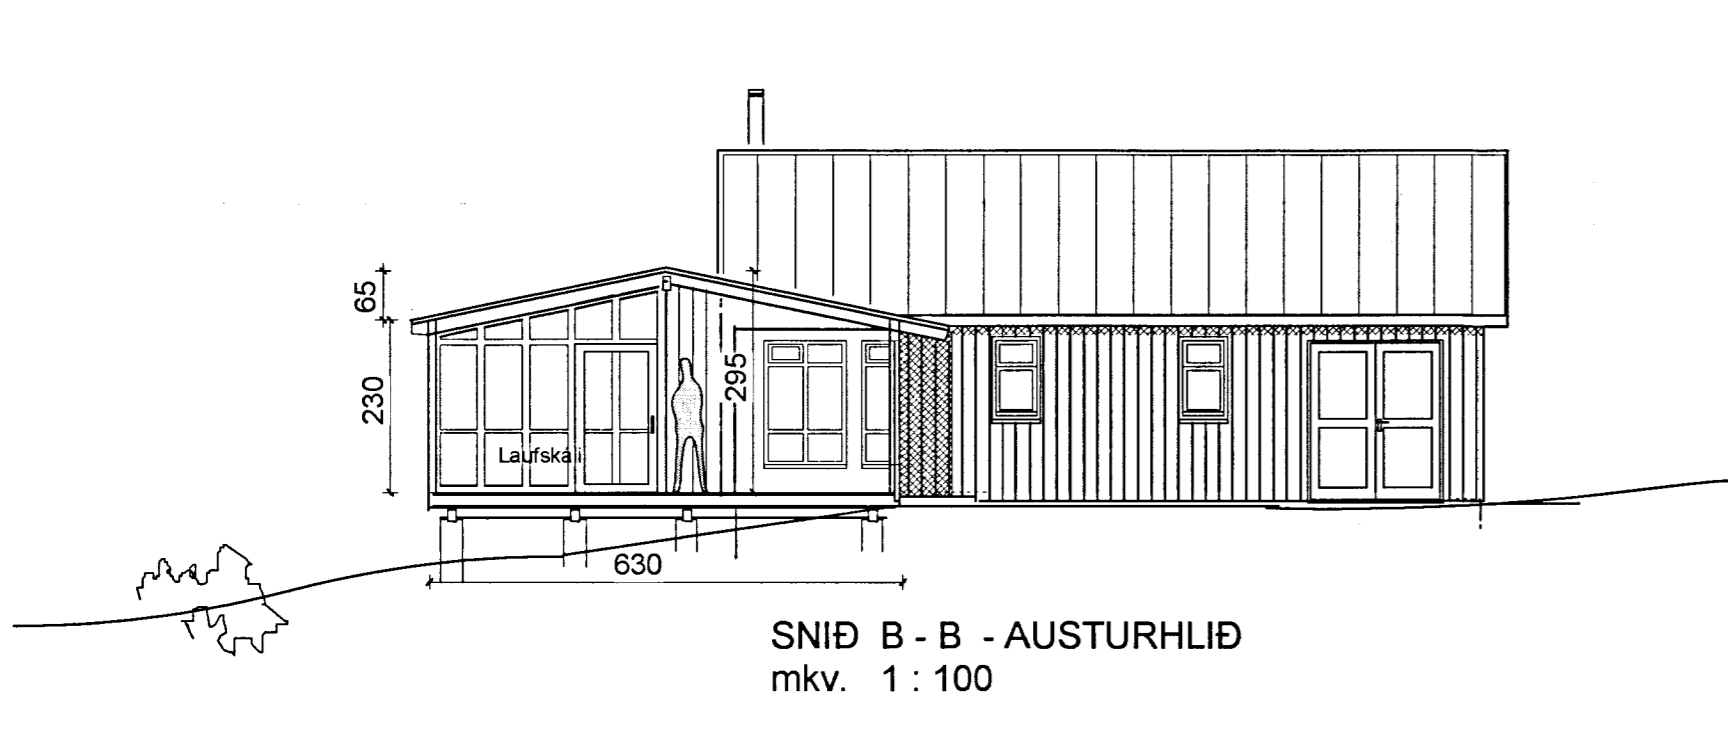


STADFESTING
 08.09.2013
Ólafur Kjalar
 Arkitekt og Fl.öf.

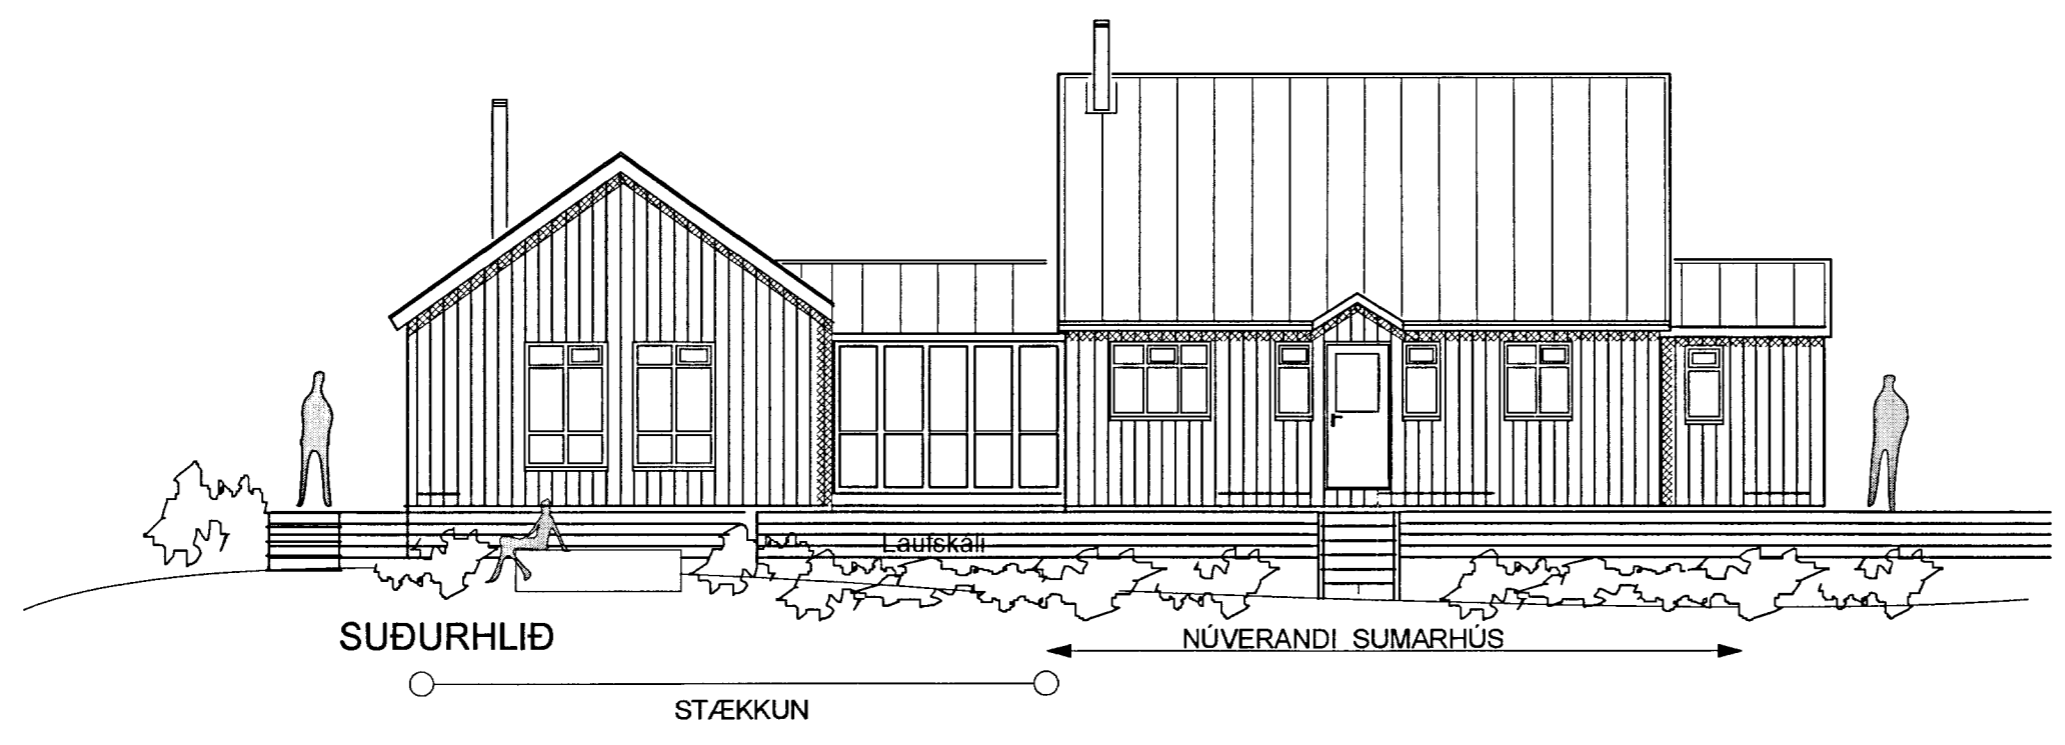

ÚTGÁFA | TEIKNAD | SAMBYKKT | DAGS

BREYTINGAR

ASK Arkitektar
 Geirsgötu 9
 101 Reykjavík
 Sími 515 0300
 Fax 515 0319
 www.ask.is

Arni Friðriksson
 ARKITEKTAR
 Kt. 271049 2699
 arni@ask.is

LAND 83, Hesti í Grímsnesi, Kerlingagarður
 - Ólína Guðmundsdóttir og Halldór Kr. Júlíusson

Útlit allar hliðar
 Sniðmynd B - B
 Grunnmynd

MKV. 1 A2
 1-100 @A2
 TEIKNAD áf
 DAGS 27.09.2013

VERK NR. | NÚMÉR TEIKNINGAR | ÚTGÁFA

10-02