


SAMÞYKKT

11 NOV. 2009

Byggingatvölu uppsv. Ámessýslu og Flóðahr.

STIMPILREITUR

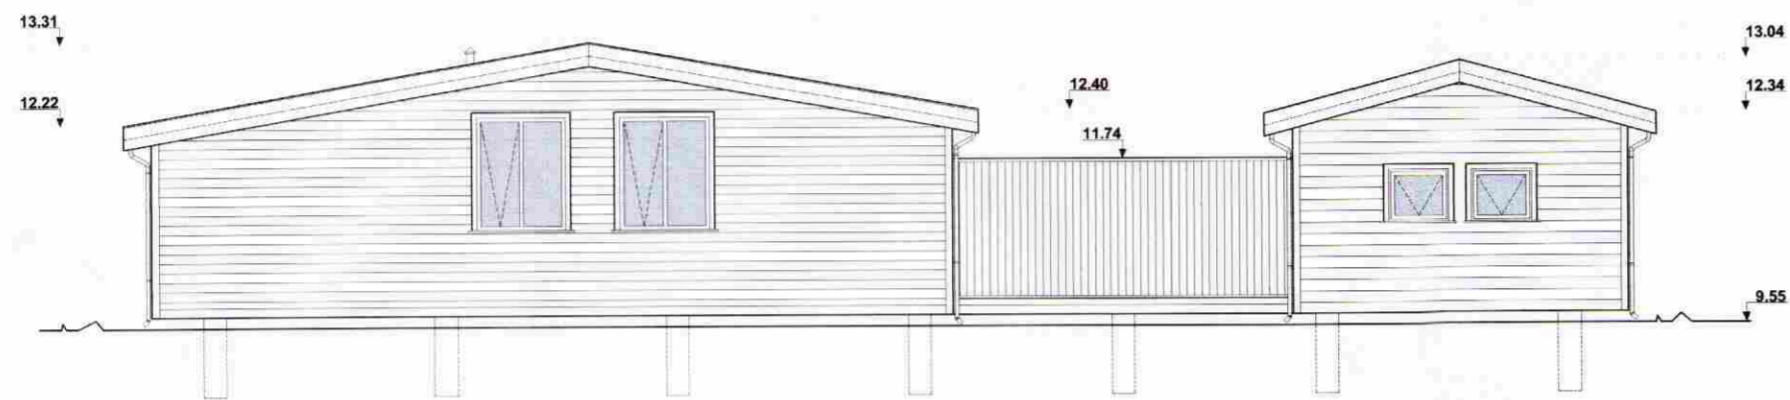


ÁSÝND - NORÐ-AUSTUR
mkv = 1:100




ÁSÝND - SUÐ-VESTUR
mkv = 1:100



ÁSÝND - NORÐ-VESTUR (GESTA OG SUMARHÚS)
mkv = 1:100

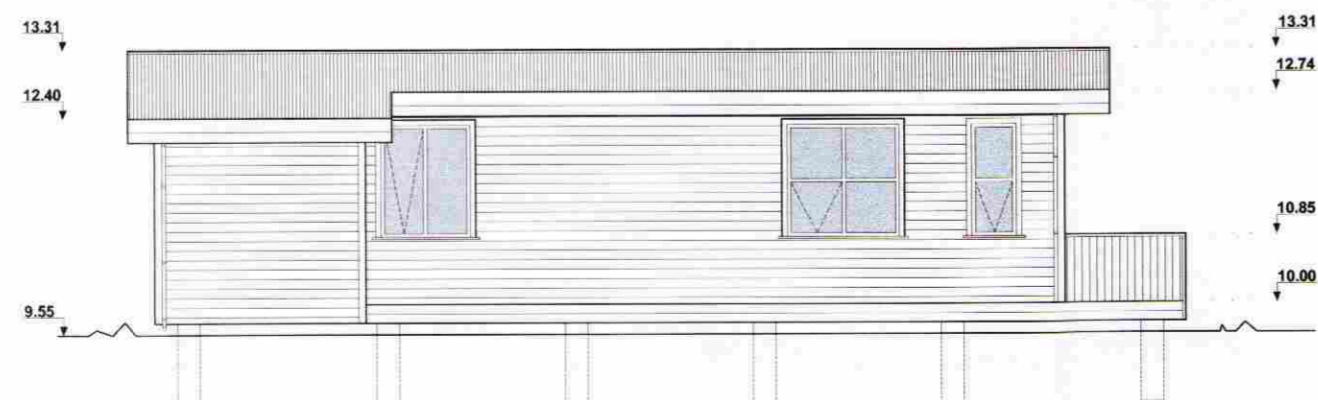

ÁSÝND - NORÐ-VESTUR (SUMARHÚS)
mkv = 1:100

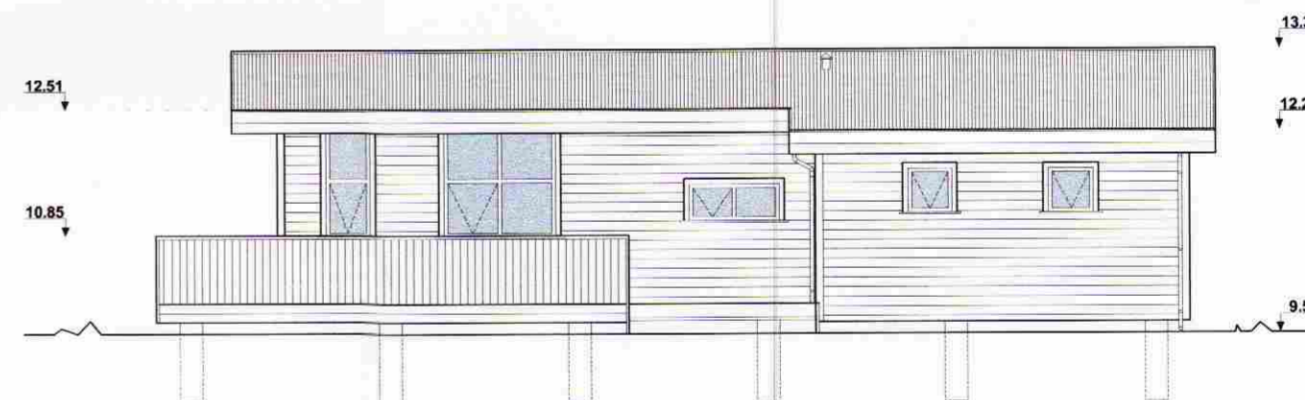

ÁSÝND - SUÐ-AUSTUR
mkv = 1:100

Sumarhús
Hraunsveigur 9 - Grímsnes og Grafingshrepp Landnr: 212479
Útlitsteikning

DAGS. 21.10.2009 KVARDI 1:100 - A2 TEIKNAD. GM VERK NR. 09305
DTG. A X DTG. B DTG. C DTG. D YFIRFARIÐ ÞH

Guðbjartur Magnússon BFI KT: 250377-3209
EYRARHÖLT 3 220 HAFNARF JÖRÐUR SIMI: 660-9933 e-mail: guðbjartur.magnusson@gmail.com

(99) 2.01