


SAMÞYKKT  
16 MARS 2011  
*Aulpi Þorgeirsson*  
Byggingaráttferðingarmáttak

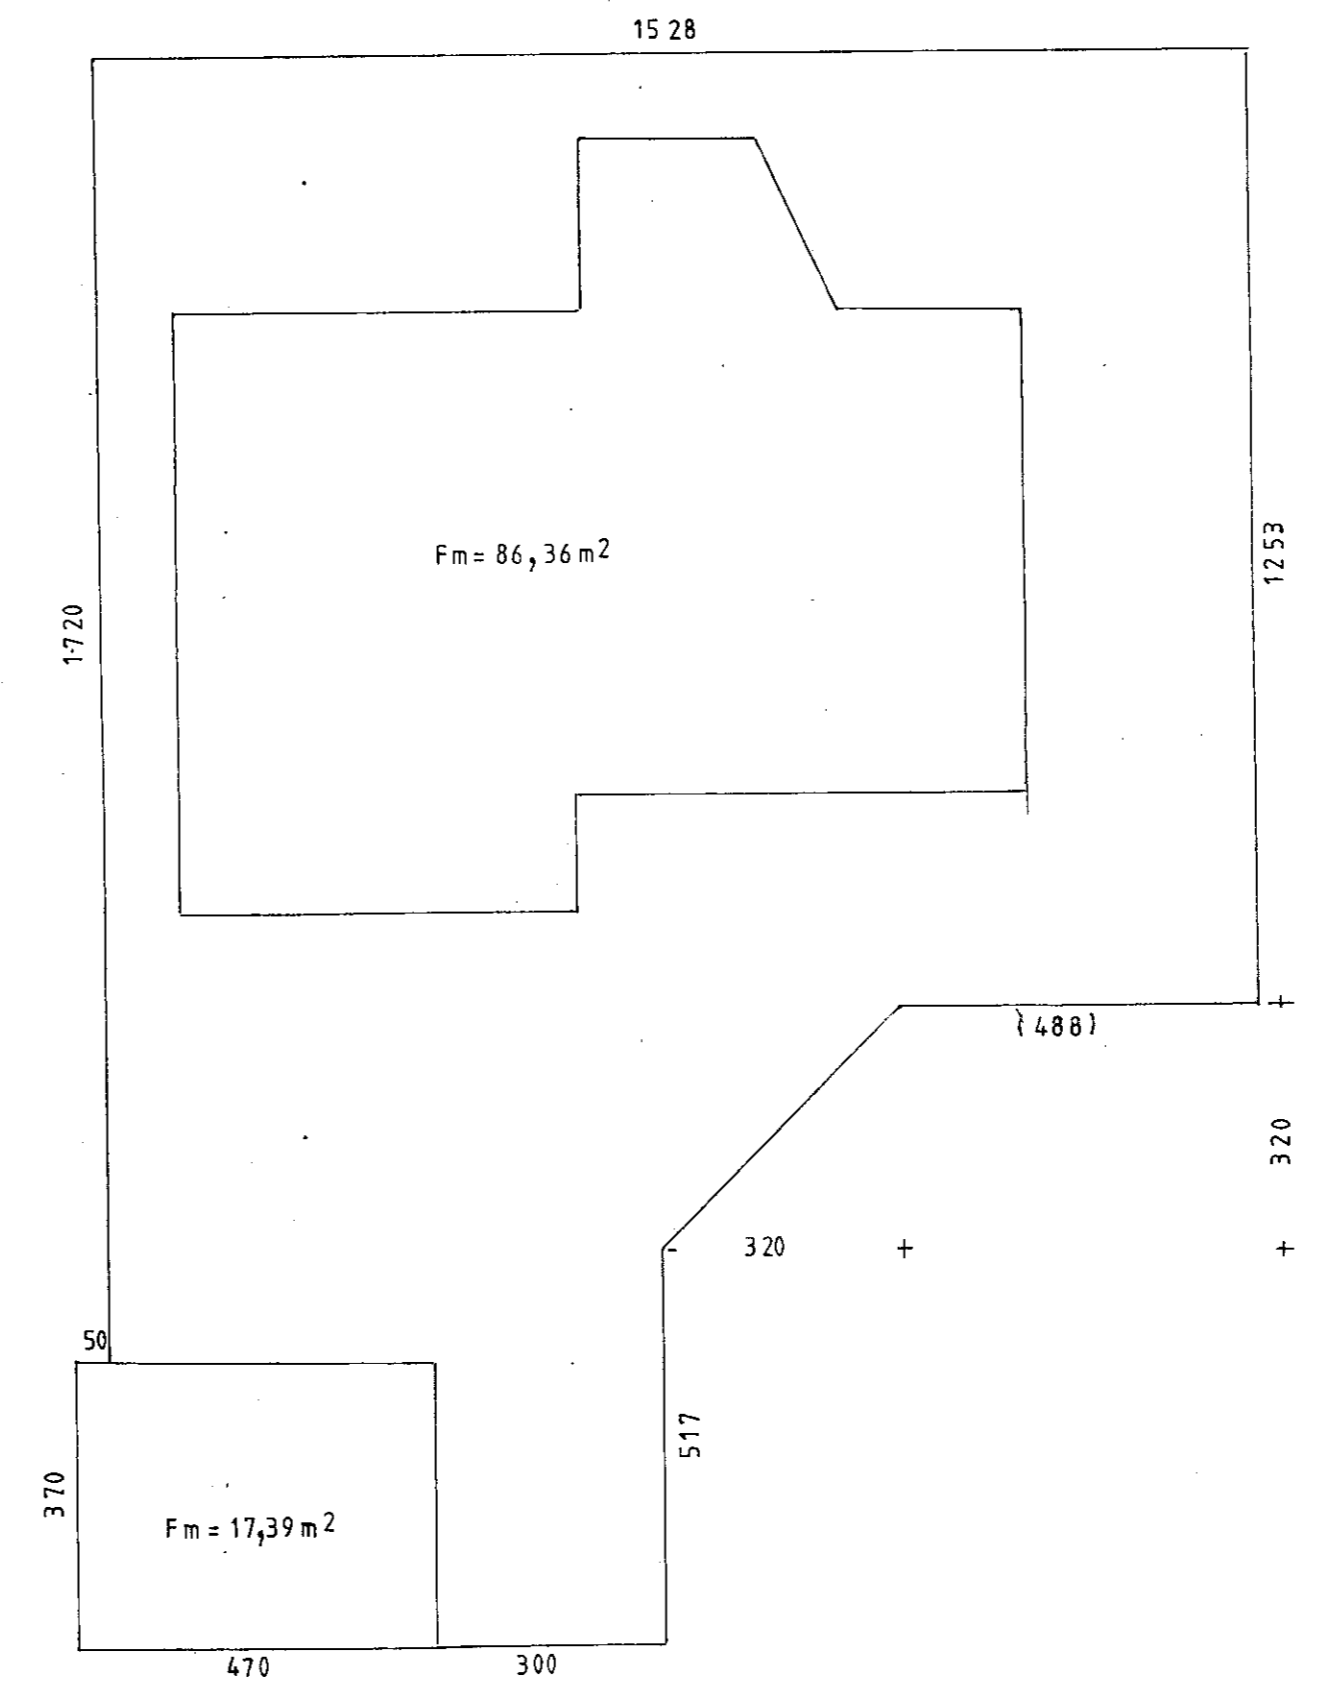

Ath.:	Mkv: 1:50	Sumarhús í landi Vaðness, Grimsness og Grafnings- hreppi Arness. Lóð nr. 19 við Hrauntröd stærð=7804 m <sup>2</sup>	TEIKNIVANGUR
	Dags.des.10	Einar Jakobsson kt.150647-2749 Eigendur: Kristjana Jakobsdóttir kt.160157-4029	<i>Einar Jakobsson</i> 270733-2559
	Nr. 273-03	Grunnmynd Hús nr. 273 grunnfl.86,36 m <sup>2</sup> Verönd 156 05 m <sup>2</sup>	<i>Kristjana Jakobsdóttir</i> 201032-4829