



Skipulags-og byggingarfulltrúi
 uppsveita Arnassyslu
 04. maí 2011
 Möttekið

Handwritten signature

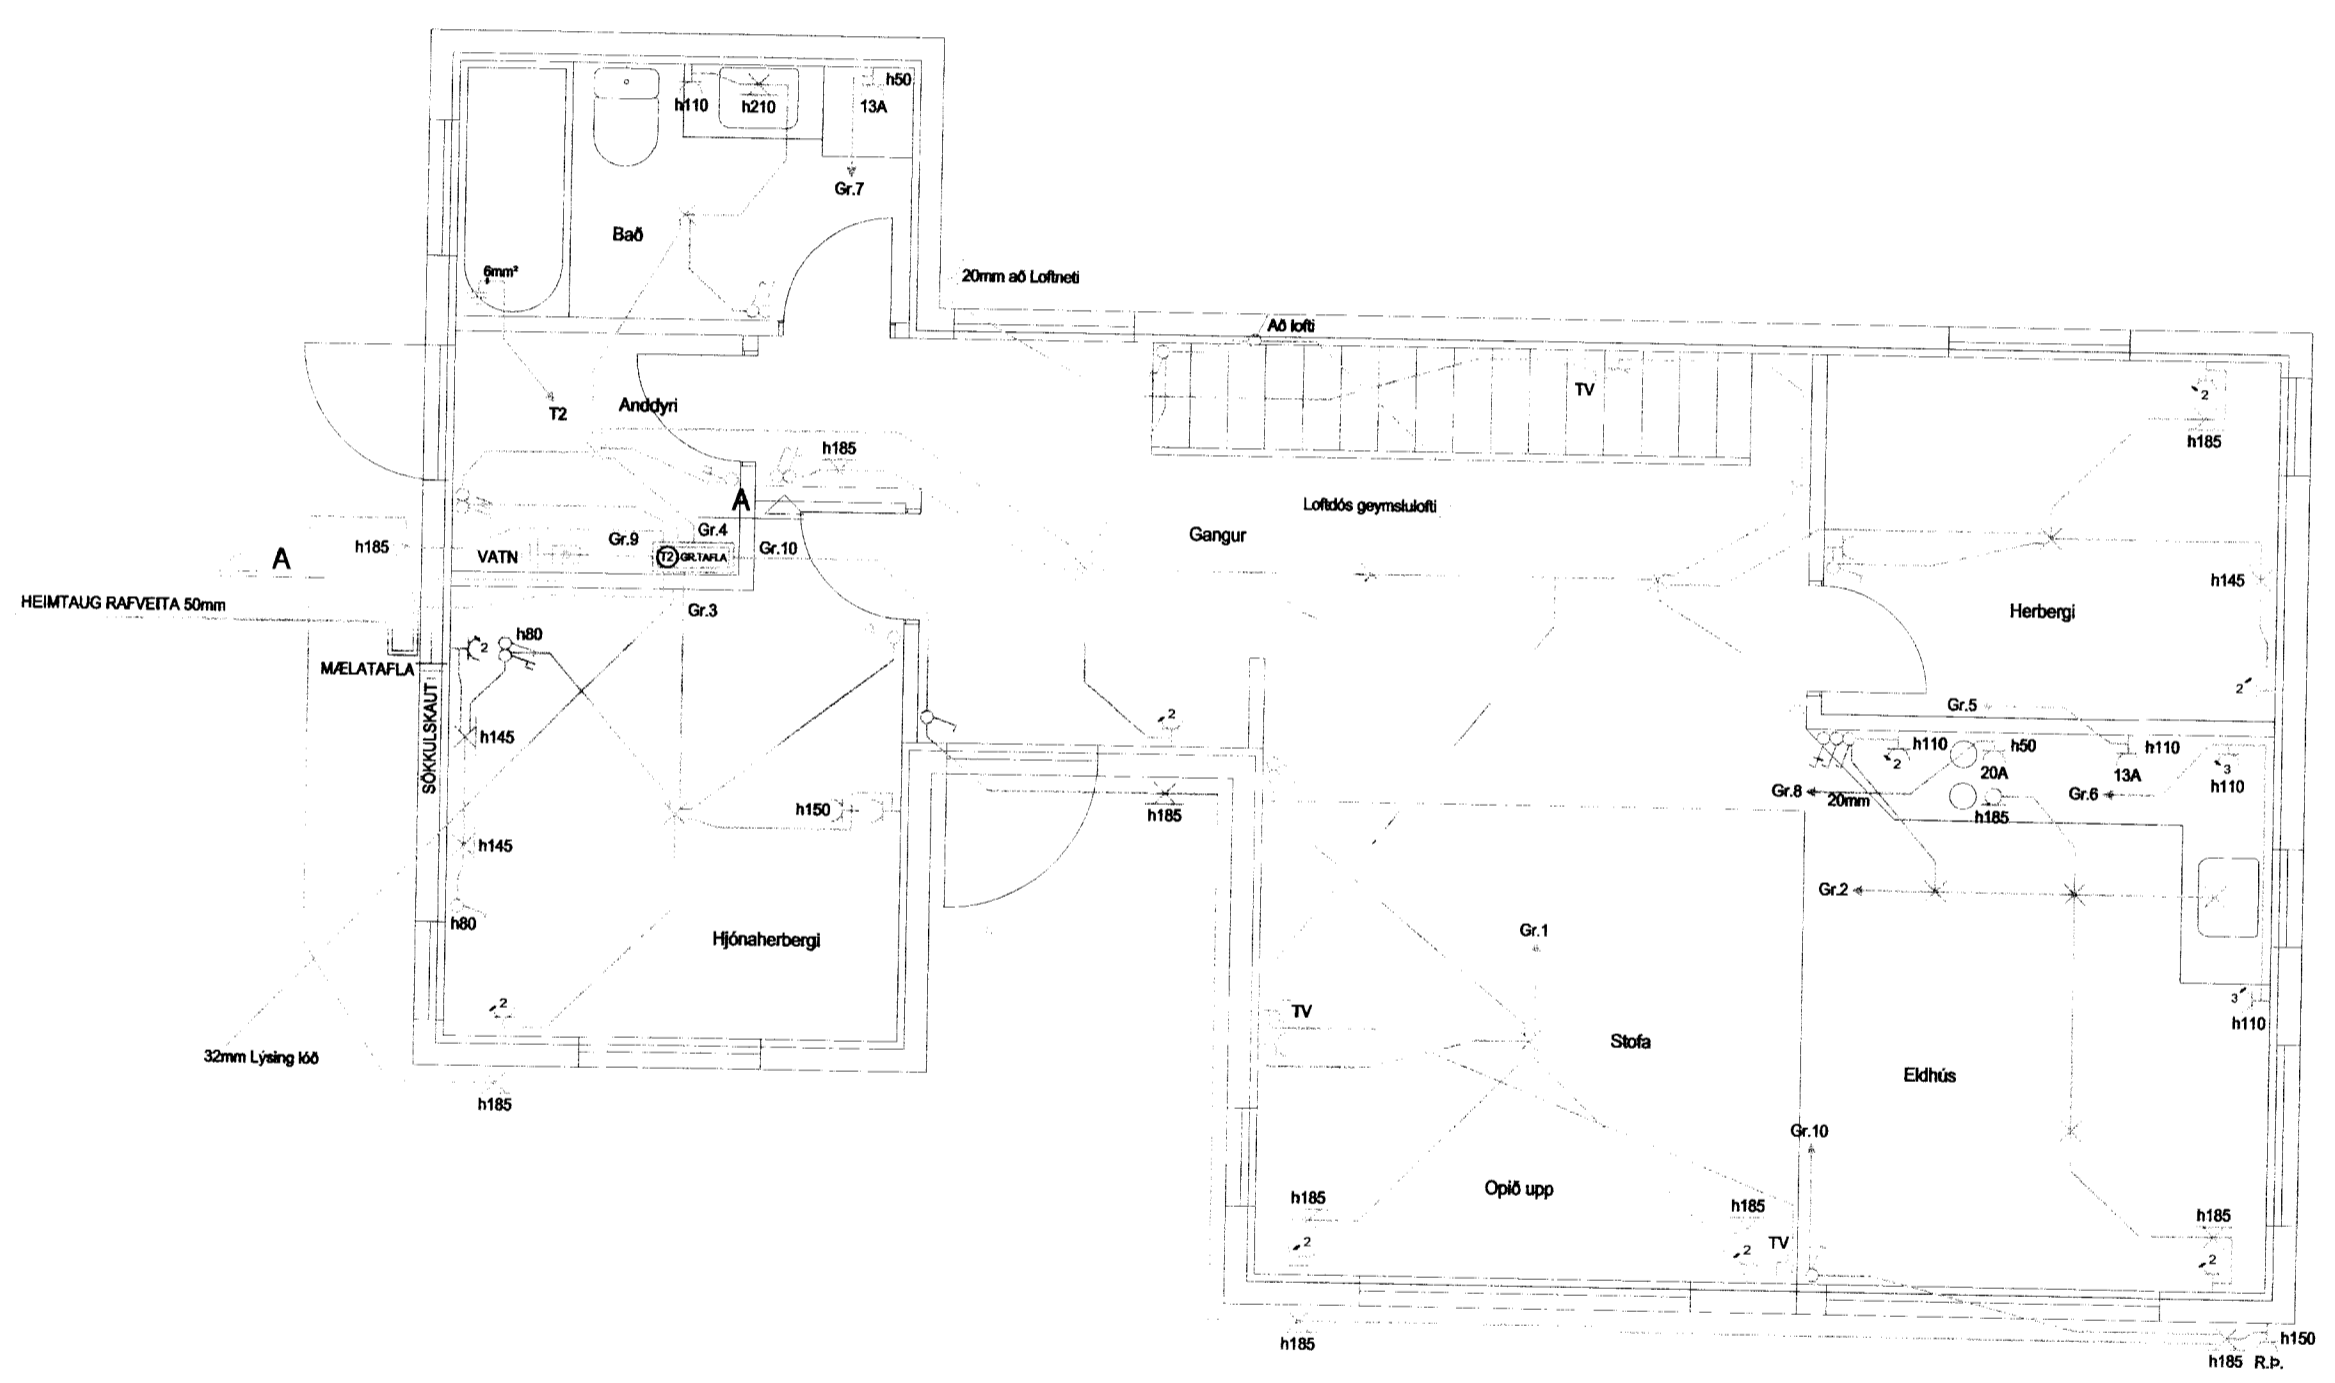

Handwritten signature
 HELGI KR. EIRIKSSON RAFLAGNAHÖNNUN

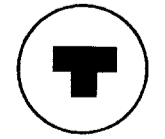

KT. 110156-2789

SKIPHOLT 37, 108 REYKJAVÍK S.568-8388
 E-MAIL: TEIKN@LUMEX.IS

DAGS.	24.04.2012	SÍÐA NR.	1 AF 2
TEIKN. NR.	AR-01	TÖLVUHEITI	GRHRAUNTRÖÐ2
VERKHLUTI	GRUNNMÝND	BREYTING A	
MKV.	1:50	BREYTING B	

HANNAÐ	HKE
TEIKNAD	PHS
YFIRFARID	HKE

VERKEFNI	HRAUNTRÖÐ 2
RAFLÖGN	RAFLÖGN