
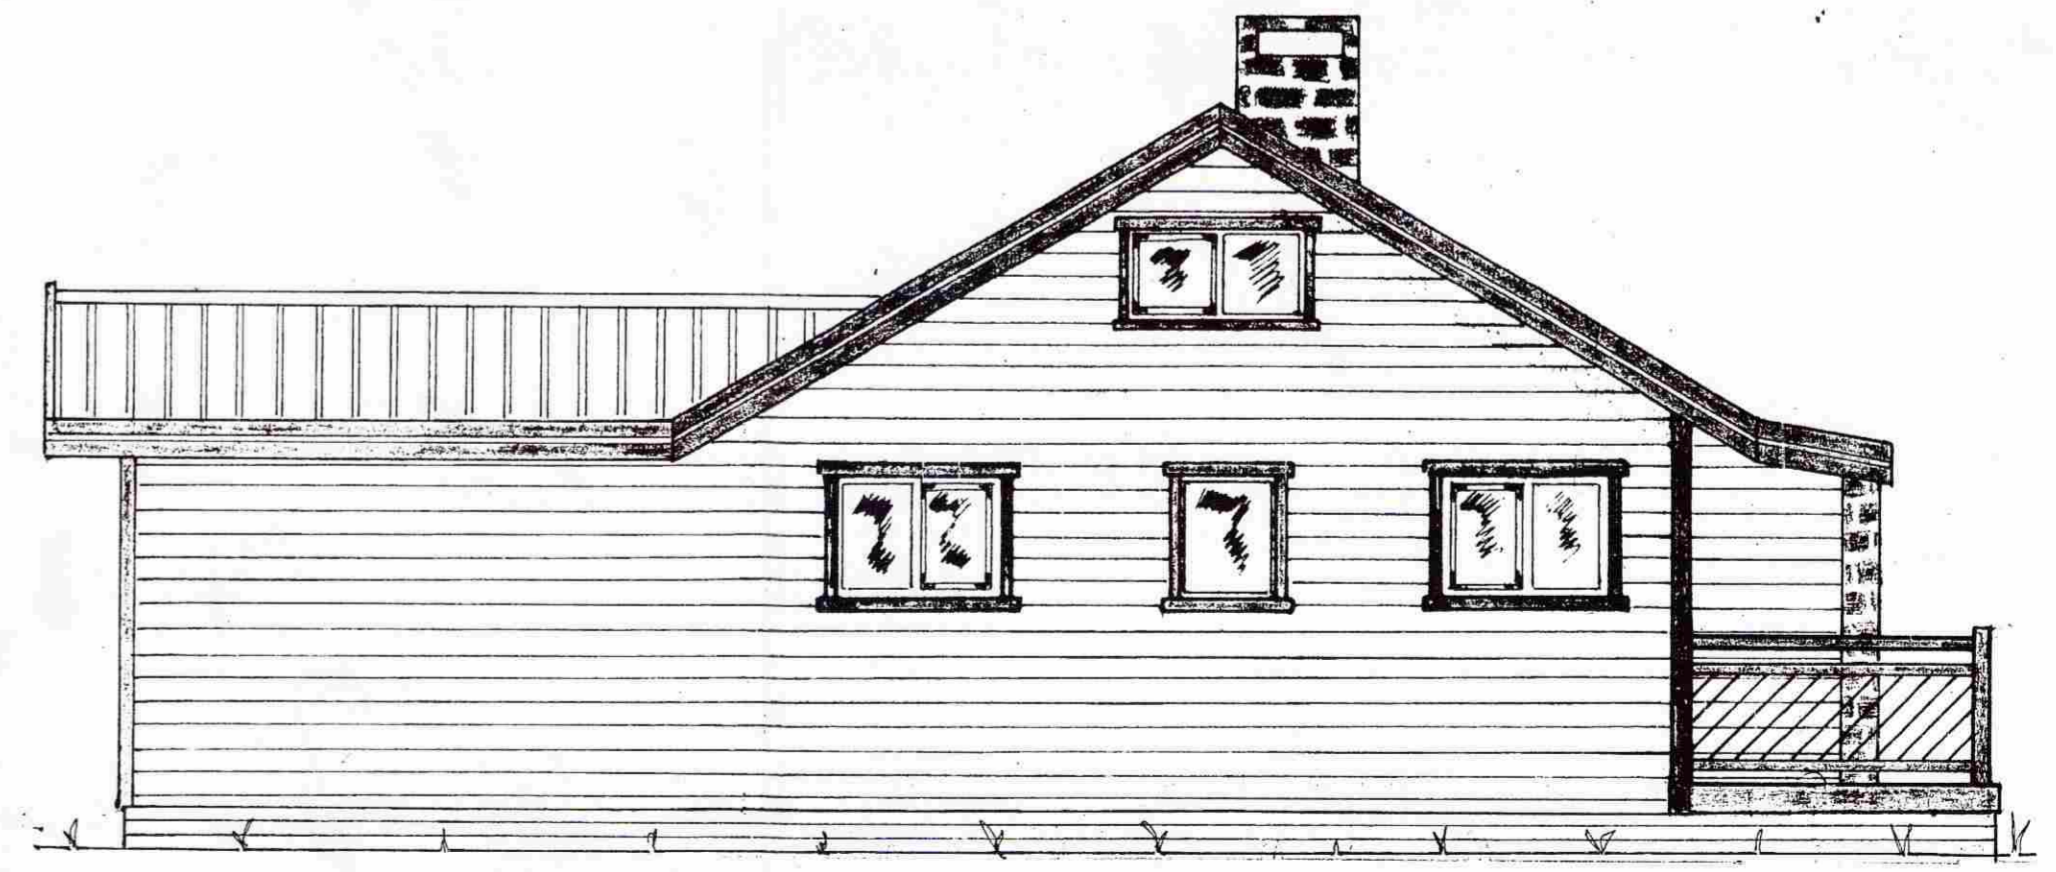
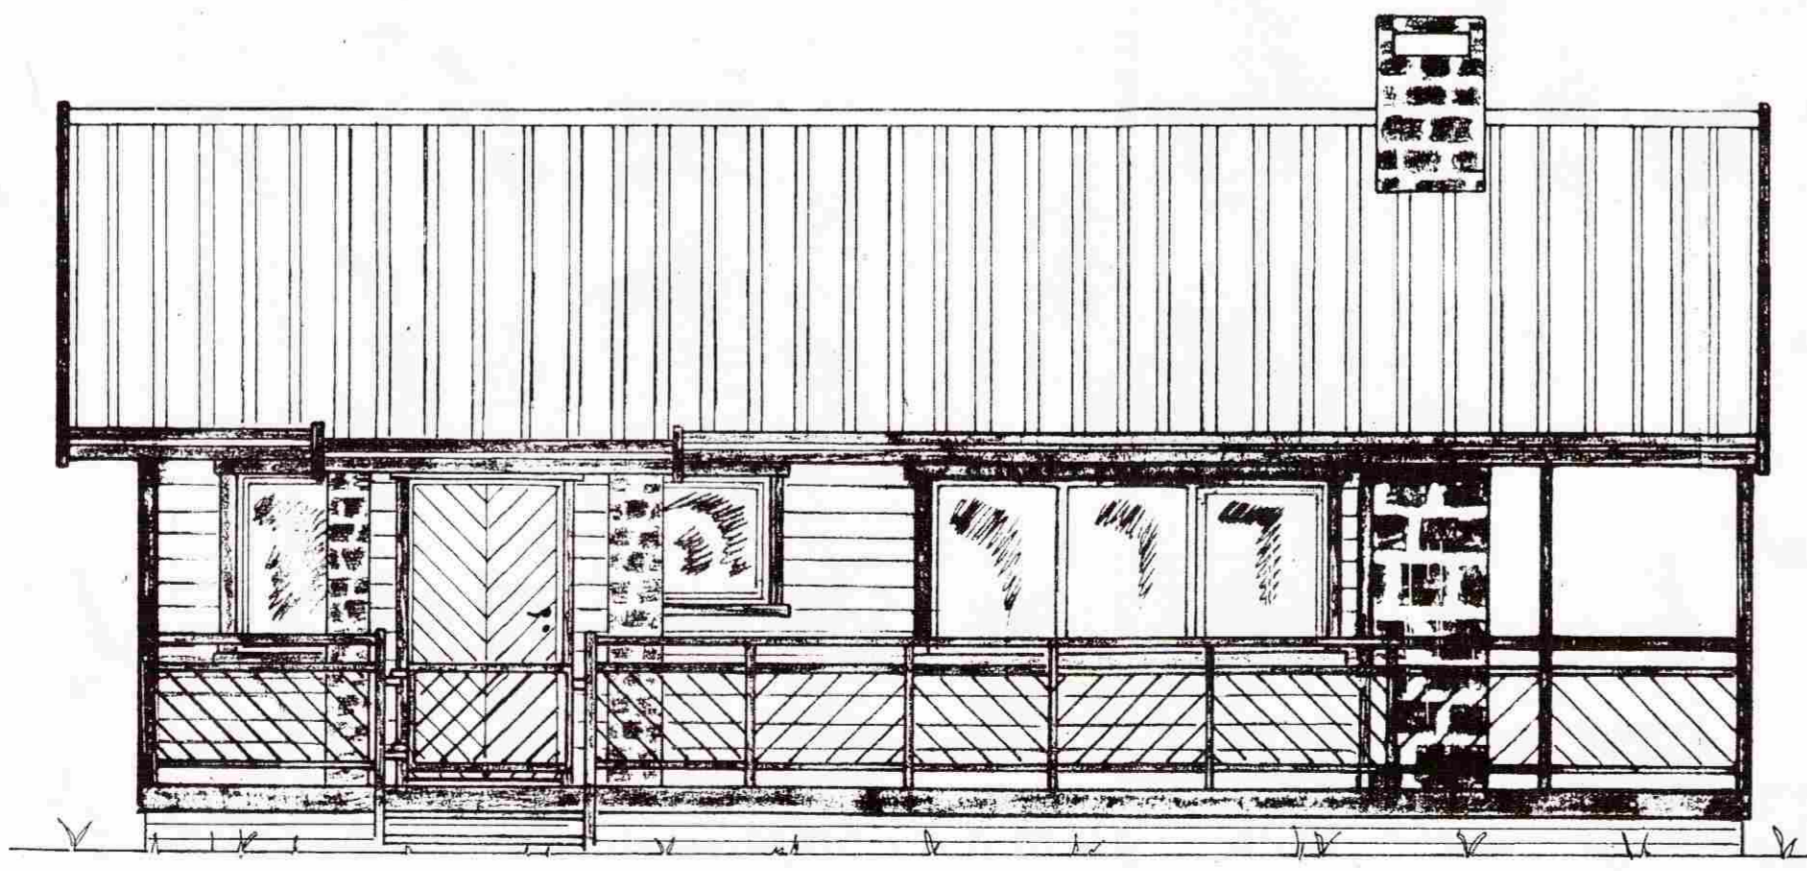


57-55

SAMPYKKT
03 MARS 2009
Ally Korkunnon
Bygginga- og Væðingarmáttækniráðgjafar og Flóahættu-
gættir

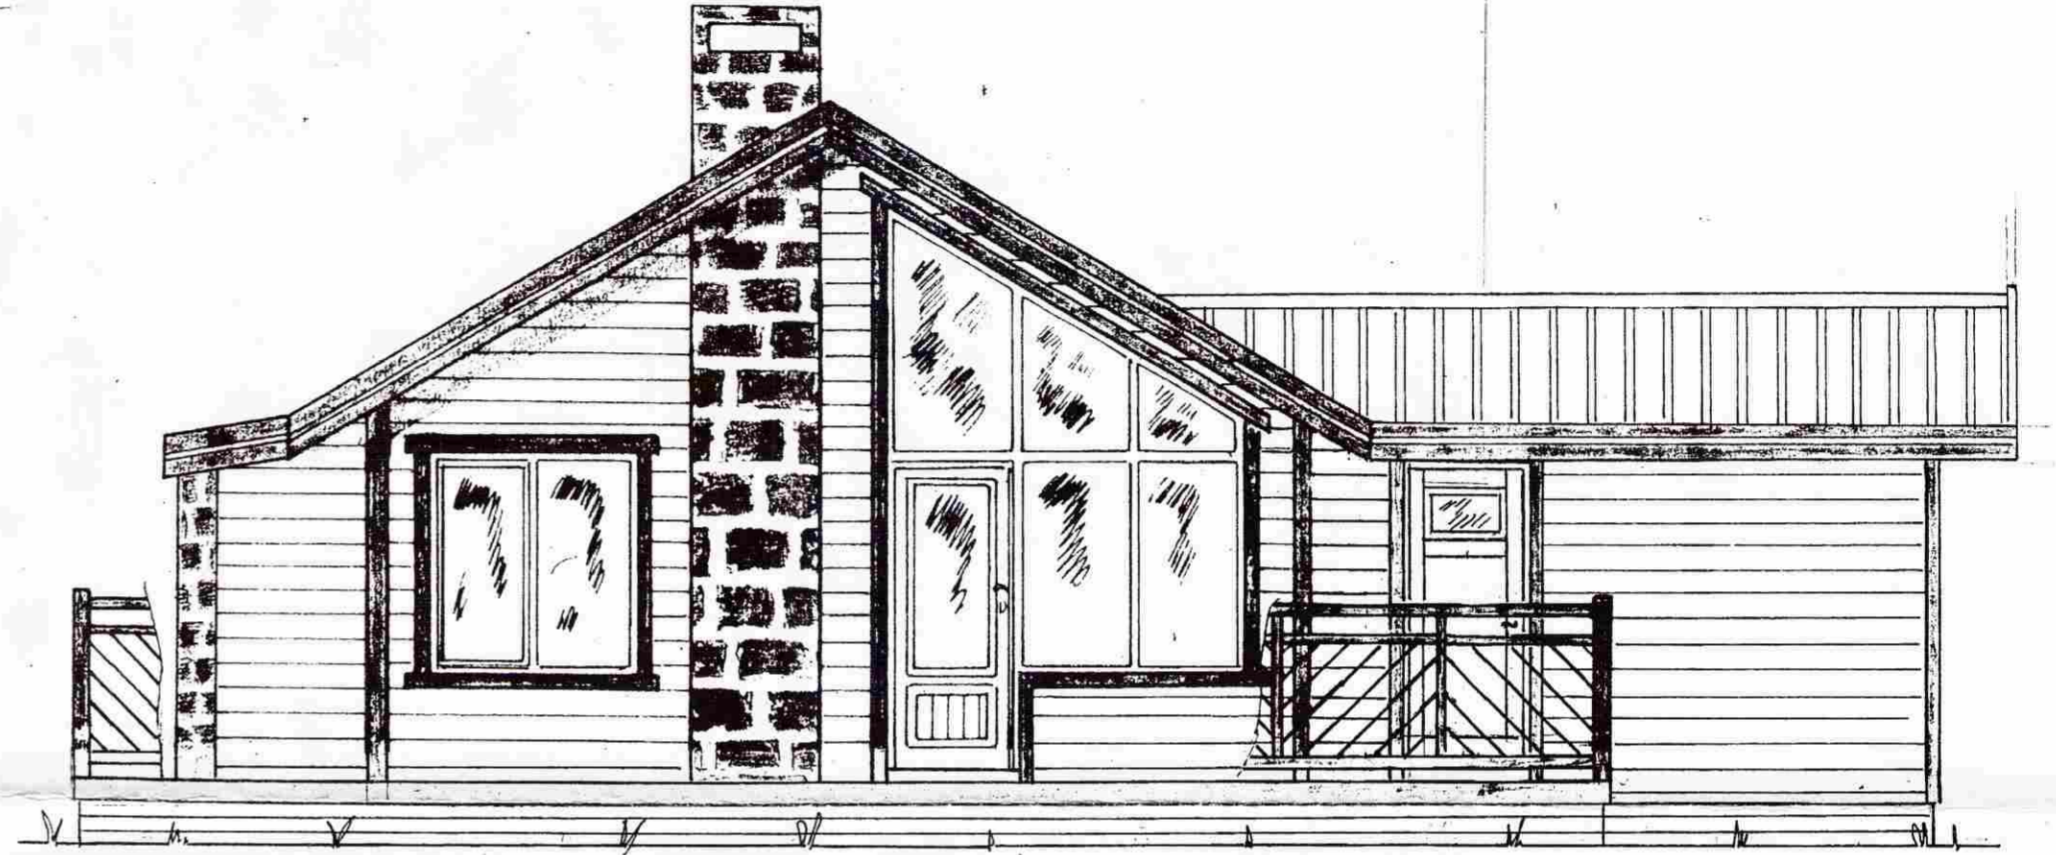

Breyting á húsi nr. 023 dags. 11 maí 1985, stækkun um 16,6 m² feb. 2009 *UP*

Mkv.: 1:50
Dags. feb. 09
Nr. 023-01

Sumarhúsi á landi Vaðness Grímsness og Grafningshr.
Árness. Lóð nr. 30 við Hvítárbraut stærd 1,4 ha
Eigandi Vilhelm Andersen kt 060436-2239
Útlit Grunnf. 66,57 m²

TEIKNIVANGUR
Ally Korkunnon 270733-2559
Ernstinn Þorgeirsson 201032-4829