
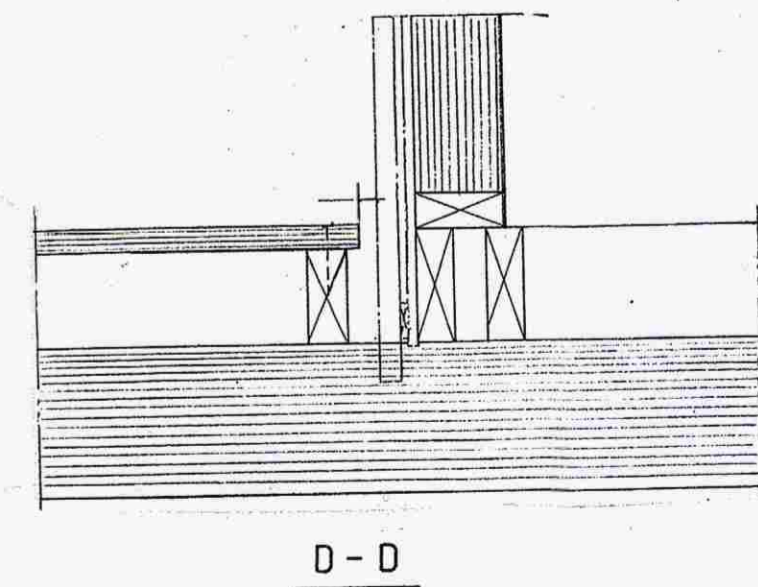
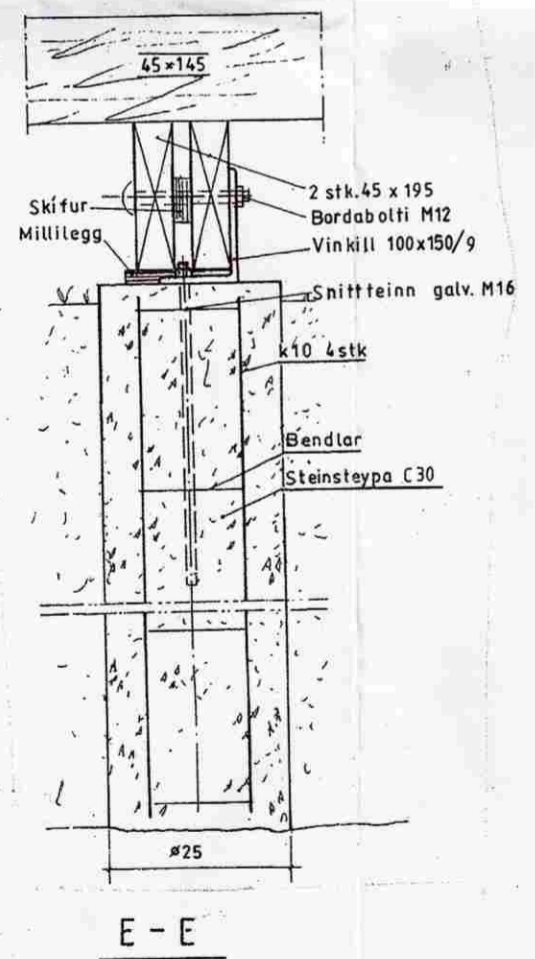
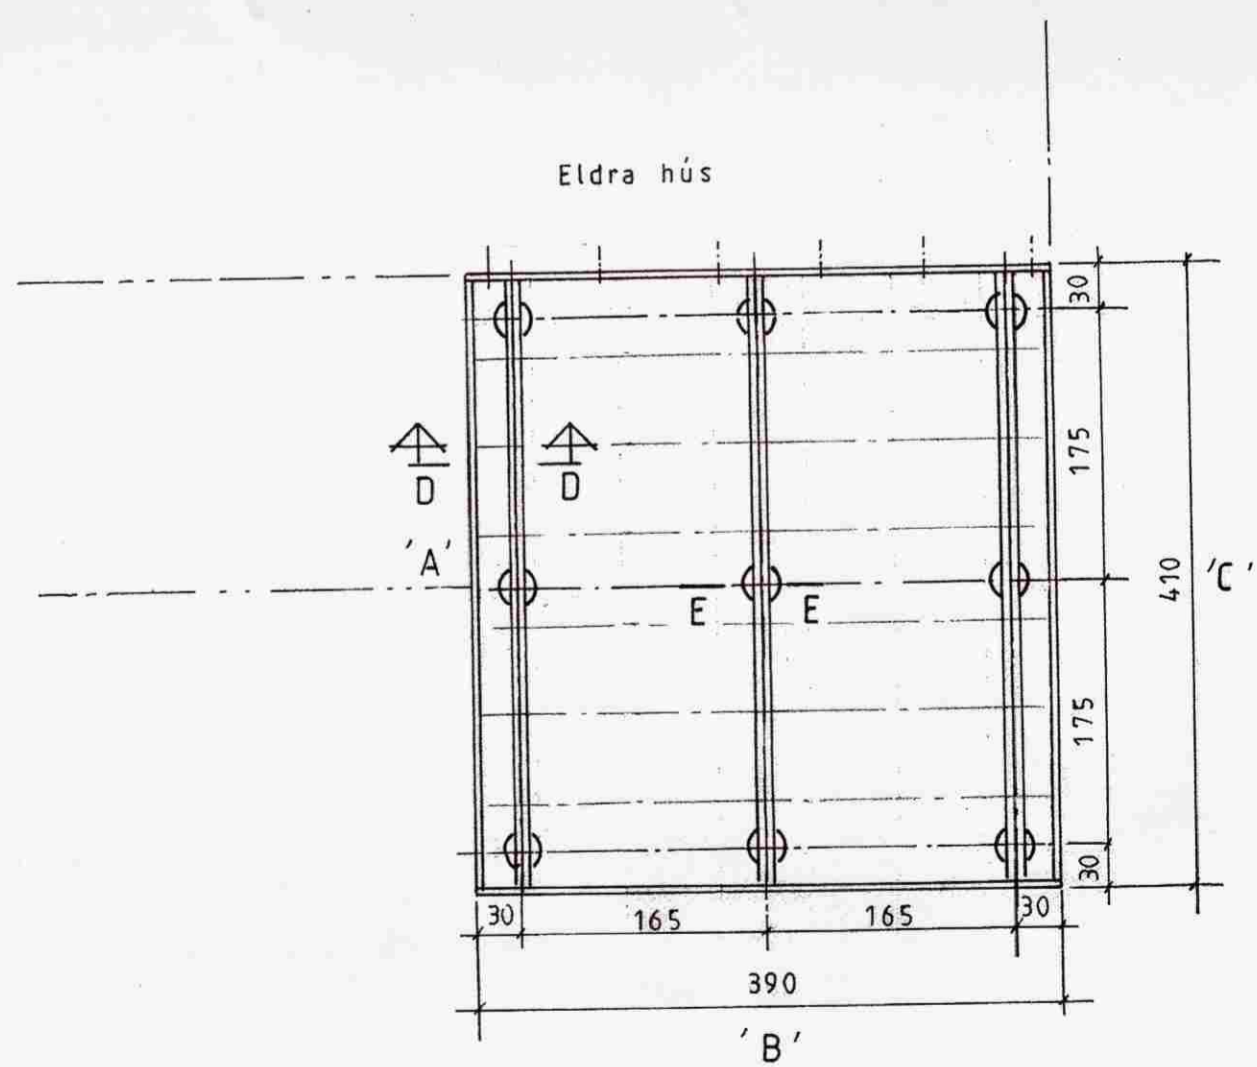


MÓTTEKIÐ

03 MARS 2009

Byggingafultrúi uppsv. Ámessýslu og Flóahf.

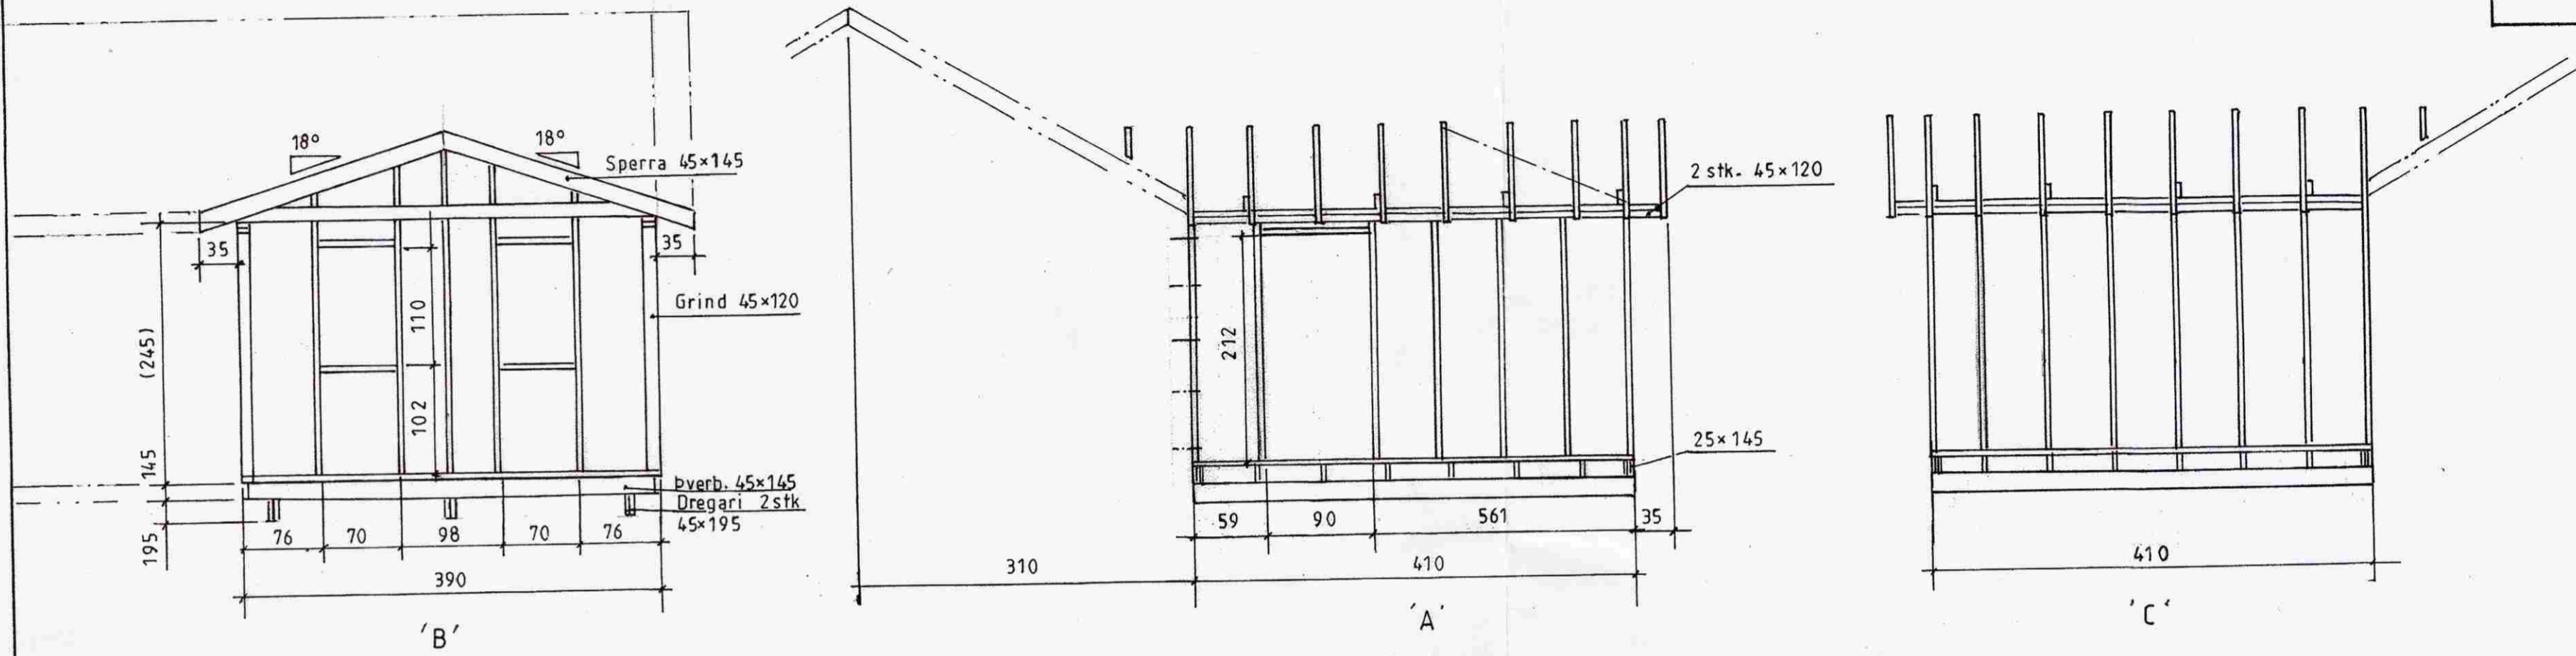

Mkv.: 1:50, 1:10	Sumarhús í landi Vaðness Grímsness og Grafningshr. Árness. Lóð nr. 30 við Hvítárbraut stærd 1,4 ha	TEIKNIVANGUR
Dags feb.'09	Eigandi Vilhelm Andersen kt 060436-2239	<i>[Signature]</i> 270733-2559
Nr 023-03	Grindur	<i>[Signature]</i> 201032-4829
	Burðarþol	