


Grunnmynd 1. hæðar

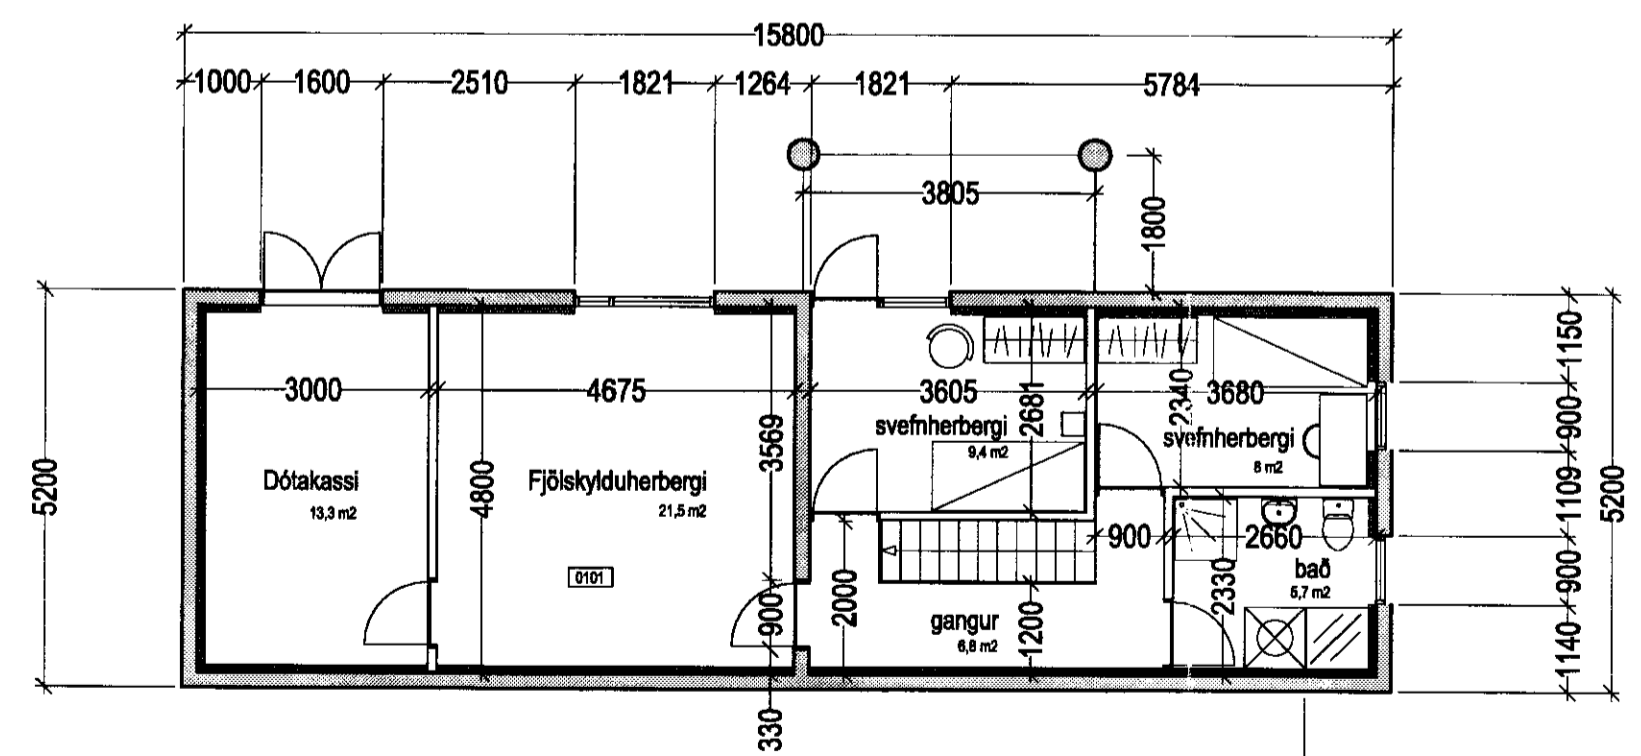

Grunnmynd jarðhæðar

Samþykkt
 10.05.2007
 Hilmar Björnsson
 Reykjavík

BR. DAGR. Breyting. REK. TERN.

á stofunni arkitektar
 Bergstaðastræti 10. Rvk. Sími 551 1460. Stofan@stofunni.is

Finnur Björgvinsson, arkitekt FAI KT: 180946-3069

Hilmar Þór Björnsson, arkitekt FAI KT: 280845-3109

Sigríður Ólafsdóttir, arkitekt FAI KT: 071070-5069

ILLAGIL SUMARHÚS
 Hestvík
 Grunnmyndir

HANNA/TEKN. FB
 ATH.
 SAMÞYKKT
 KT: 660589-1399

KVADR. 1:100 REYKJAVÍK: 30.05.2007

VERK NR. 06-24 TEKN. NR. 2 BR.