



p10 Súla S1

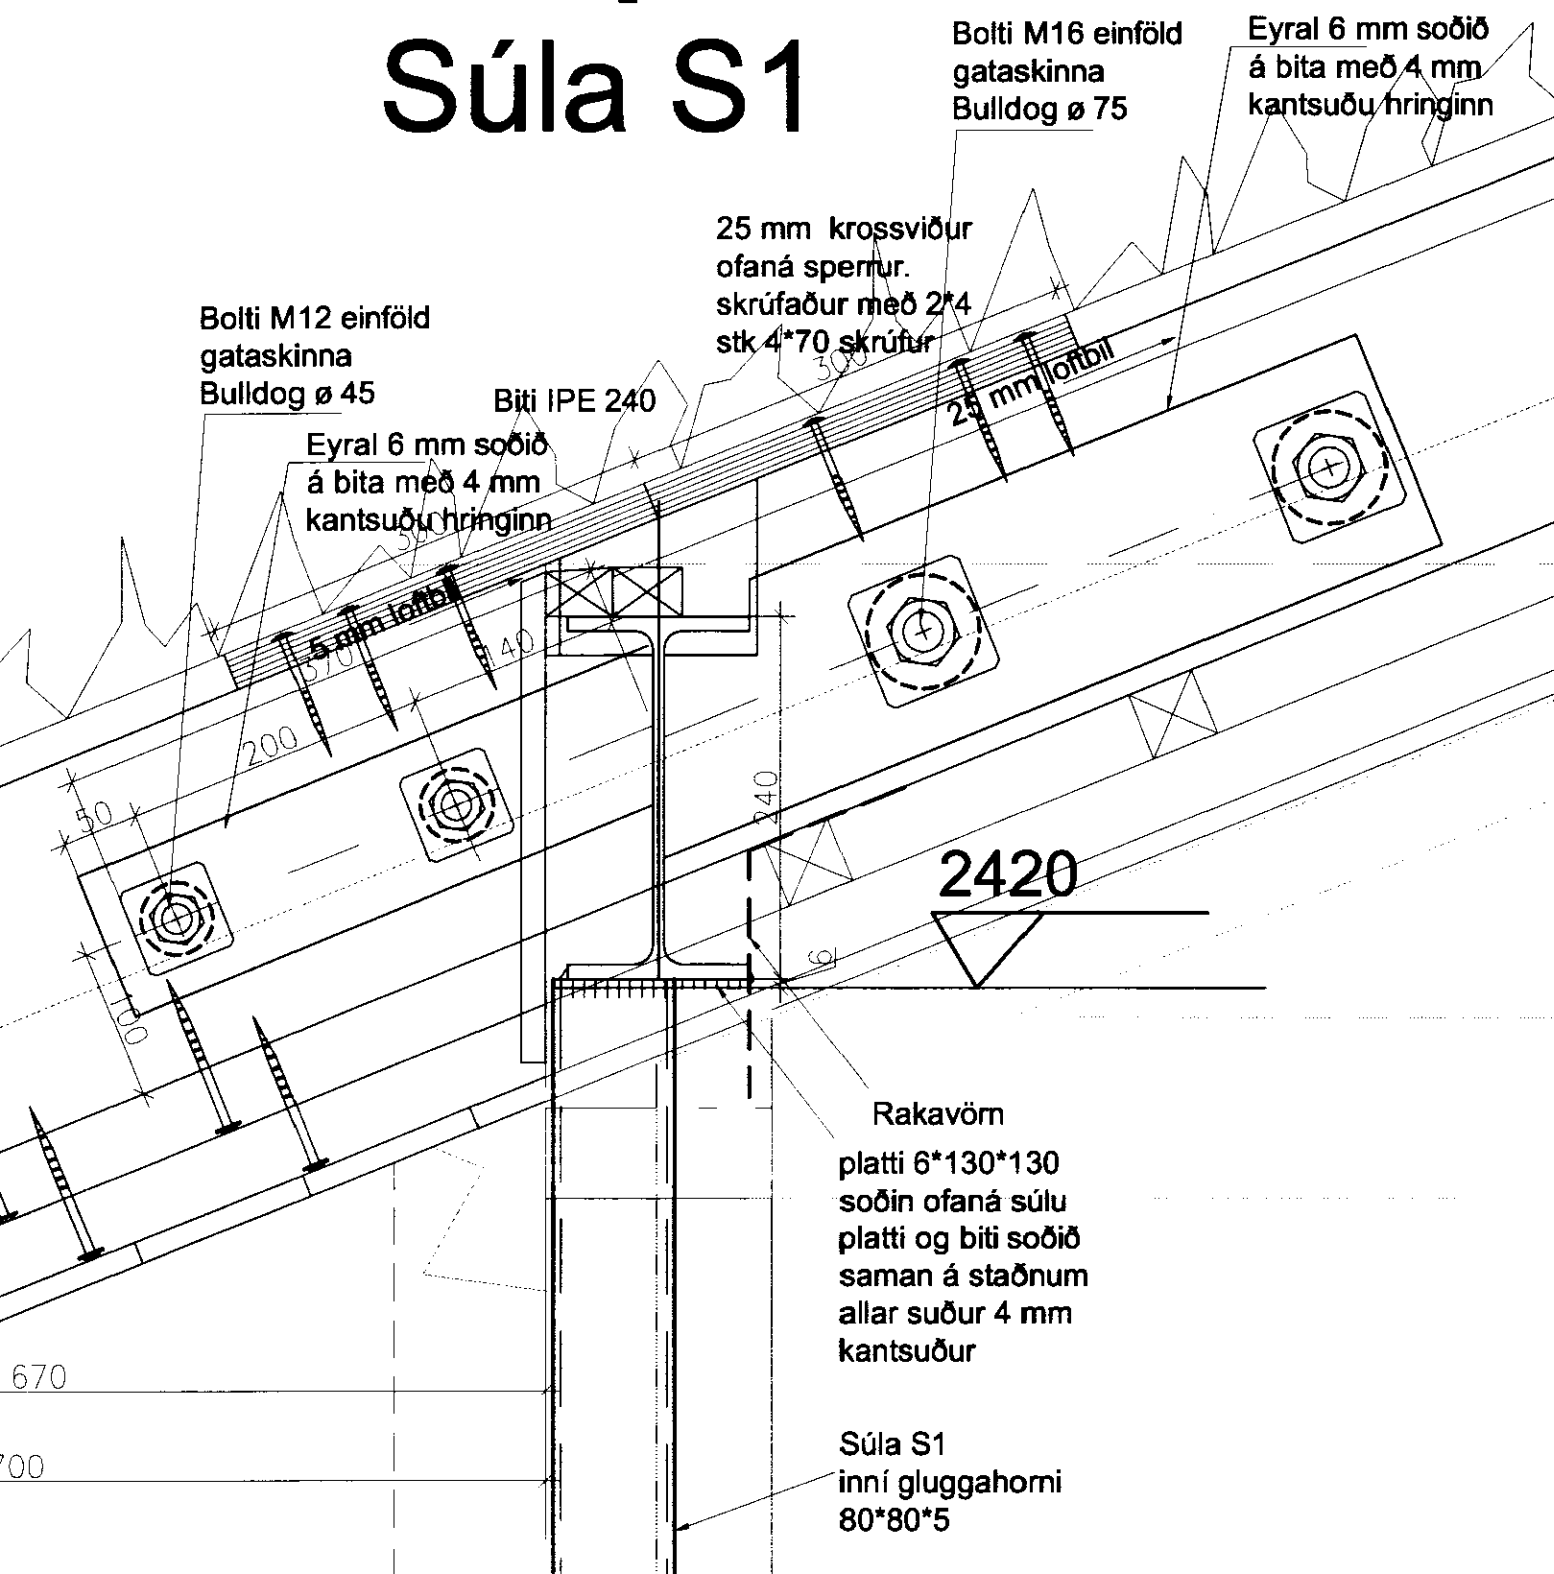

P10 AÐ NEDAN

Súla S1

platti 10*250*250 +200*250*6 2stk
Súla soðin ofaná á staðnum allar suður 4 mm kantsuður

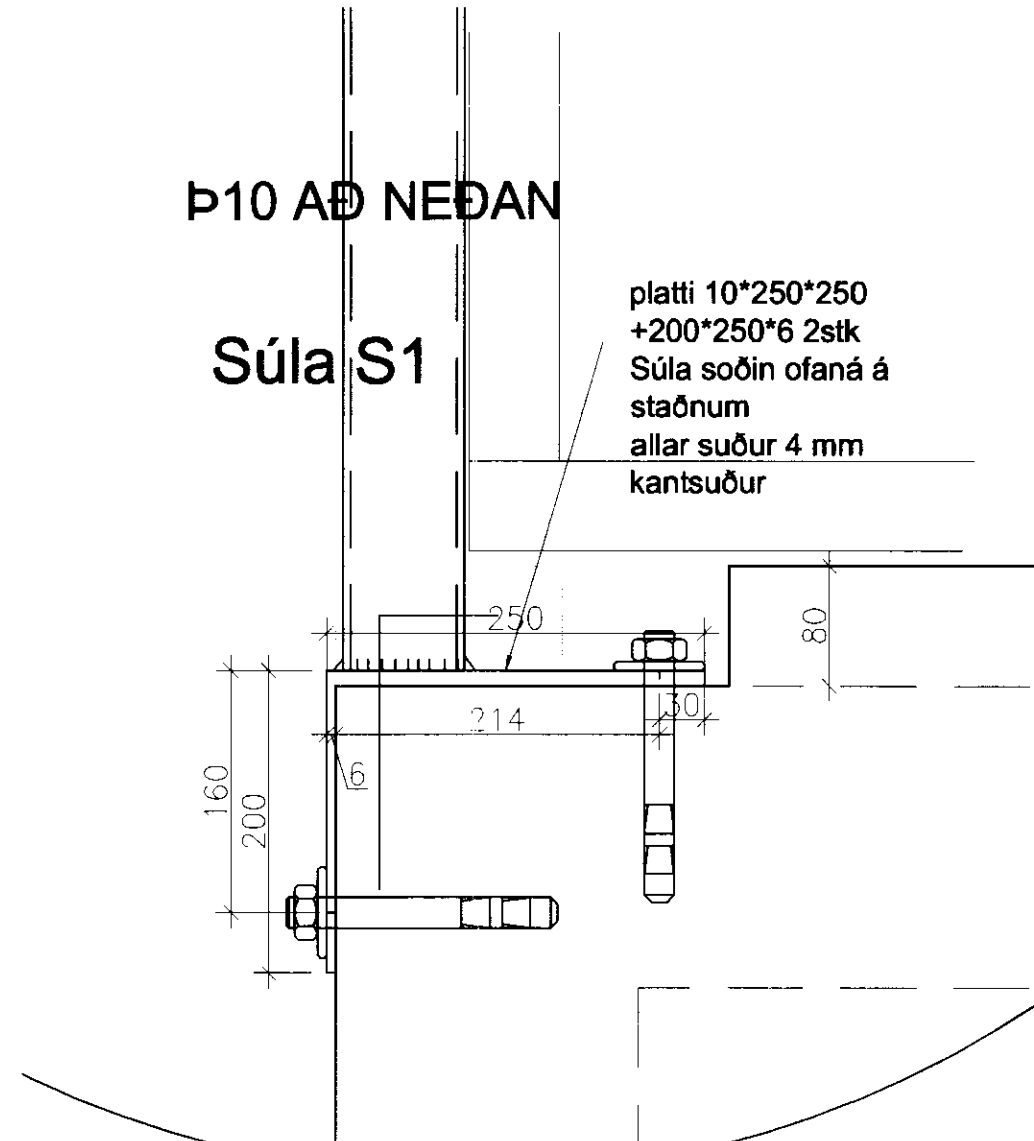


P10 NEDRIHLUTI SÉÐ OFANFRÁ


platti 10*250*250 +200*250*6 2stk
Súla soðin ofaná á staðnum allar suður 4 mm kantsuður

Súla S1


3*múrbolti M16/150

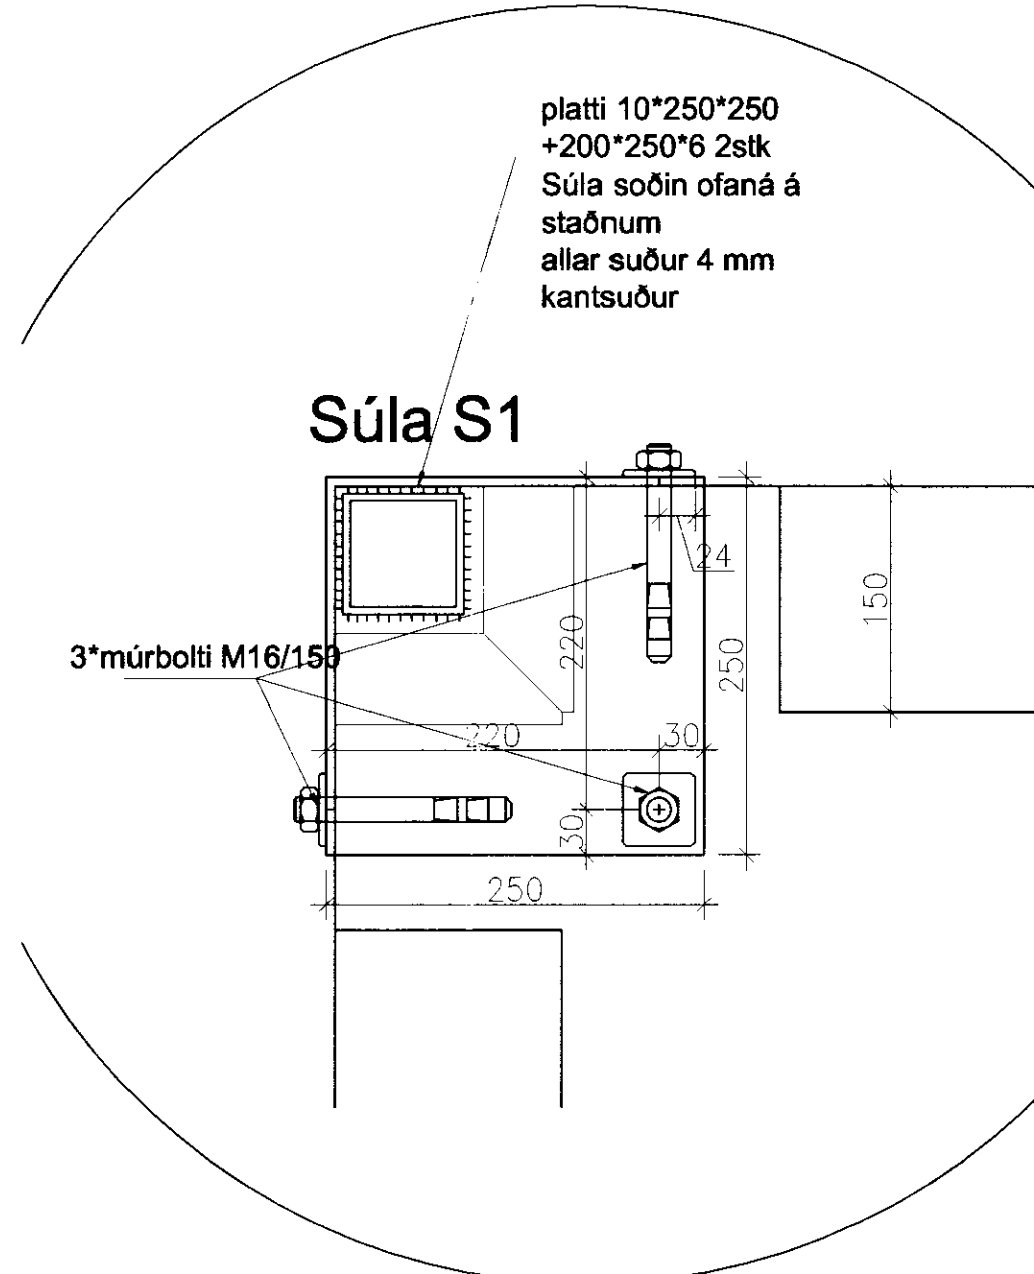

p13

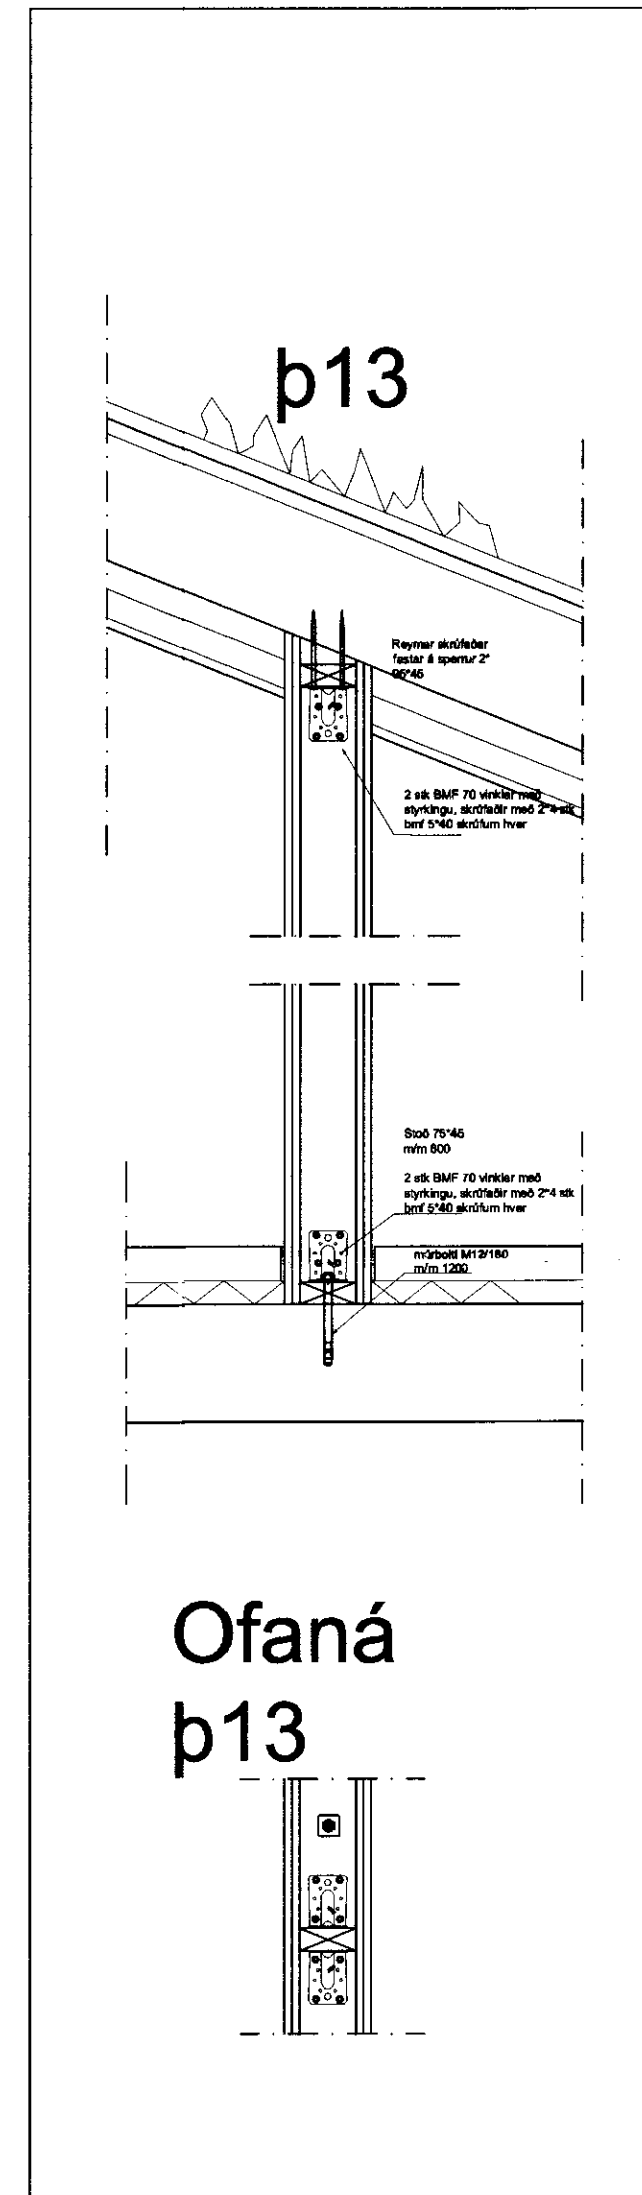

Ofaná
p13

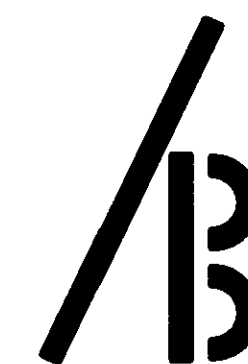

Ágúst Birgisson ehf.

verk: Illagil 6

Teiknistofa kt. 631298-3979

Grimsnes og Grafingshreppi

Bæjarlind 14 201 Kópavogi agustb@isholf.is

efni: Fristundarhús: Burðarvirki, Þak

sími 588.2220 / 894.7997 fax 588.2227

Ágúst Birgisson tæknifræðingur kt. 160557-4199

mælikv: 1/5

dags: 24.08.2006

Hannað: ÁB

teikning nr.

B-14