
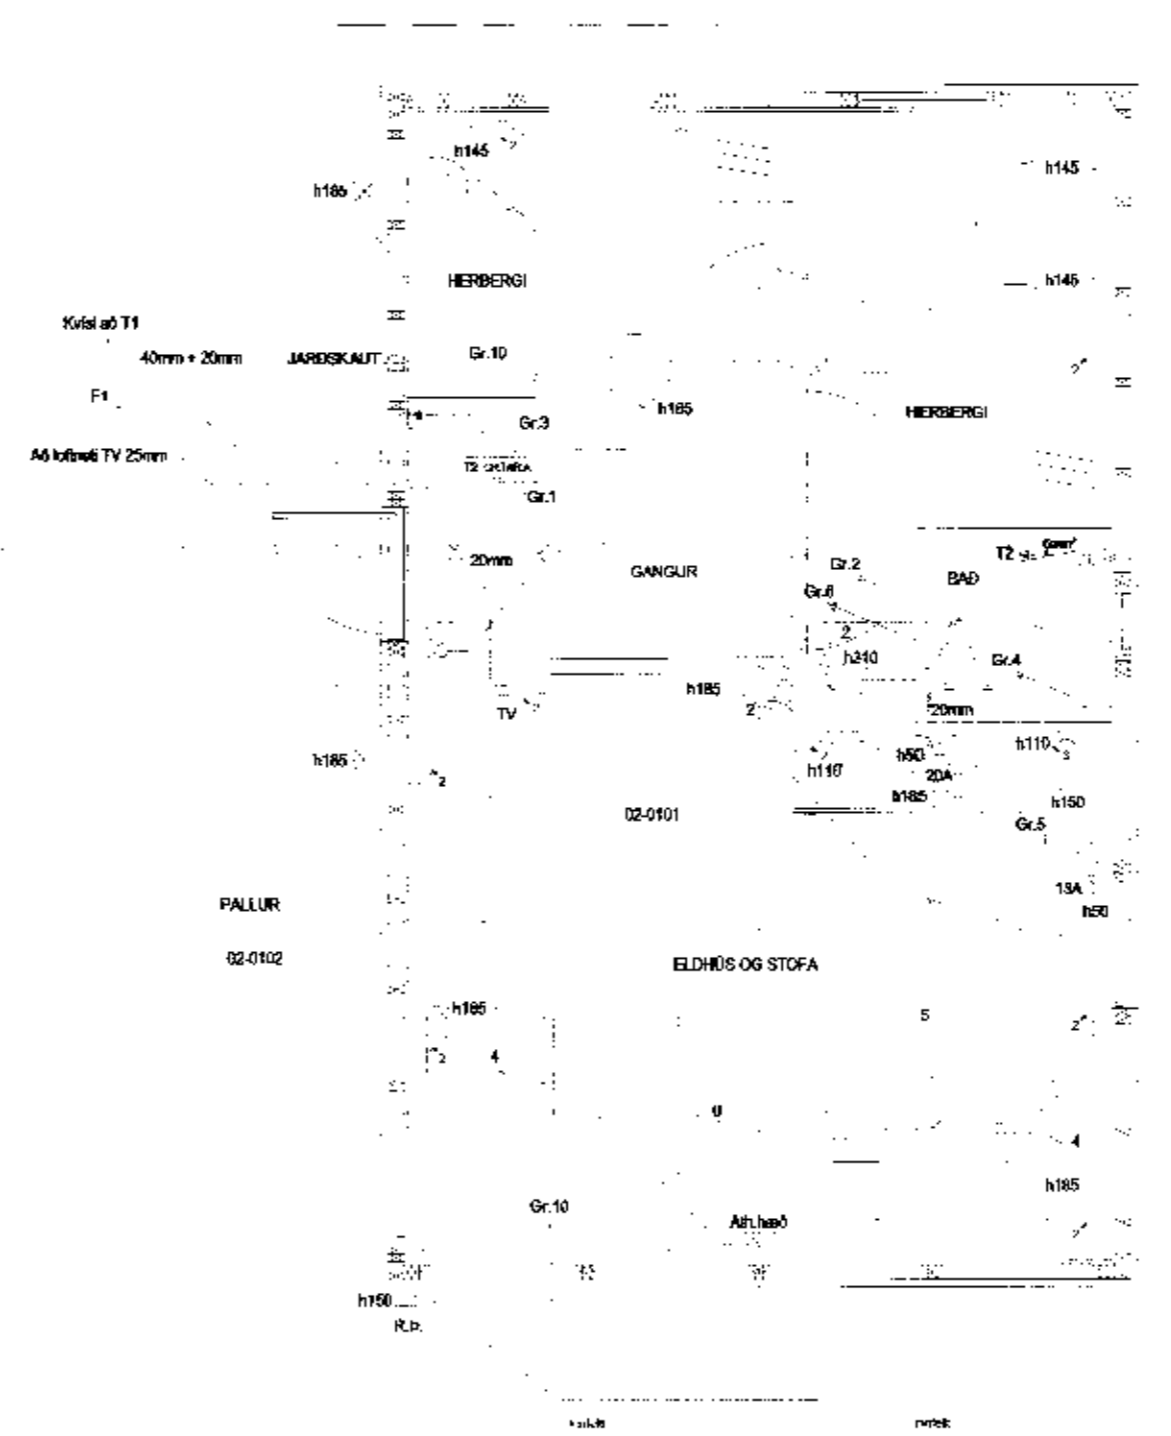


ELDRI BYGGING

MÓTTEKID  
 0.9 OKT. 2012  
 Byggingafræðingur og Flóahfr.

GREINATAFLA T2

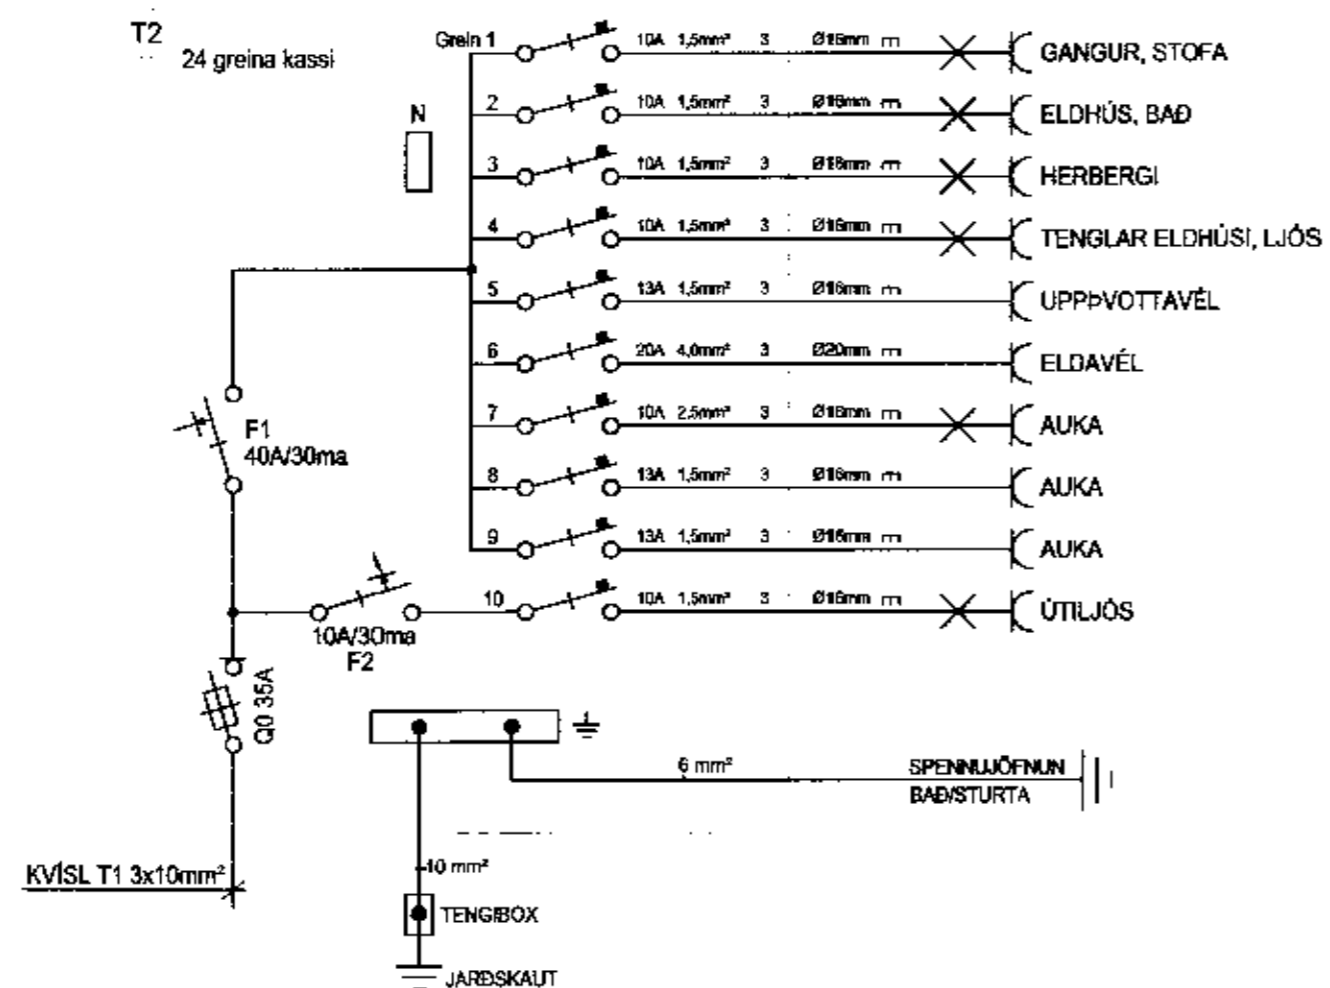

HELGI KR. EIRÍKSSON RAFLAGNAHÖNNUN

*Helgi Kr. Eiríksson*

KT. 110156 2789

SKIPHOLT 37, 108 REYKJAVÍK S.566-8388  
 E-MAIL: TEIKN@LUMEX.IS

DAGS. 11.09.2012  
 TEIKN. NR. AR-01  
 VERKHEITI GRUNNMÝND  
 MKV. 1:50

SÍÐA NR. 1 AF 1  
 TÖLVUHEITI GRJALBRAUT1  
 BREYTING A  
 BREYTING B

HANNAÐ HKE  
 TEIKNAD PHS  
 YFIRFARID HKE

VERKEFNI KJALBRAUT 1  
 RAFLÖGN RAFLÖGN, VIÐBYGGING