

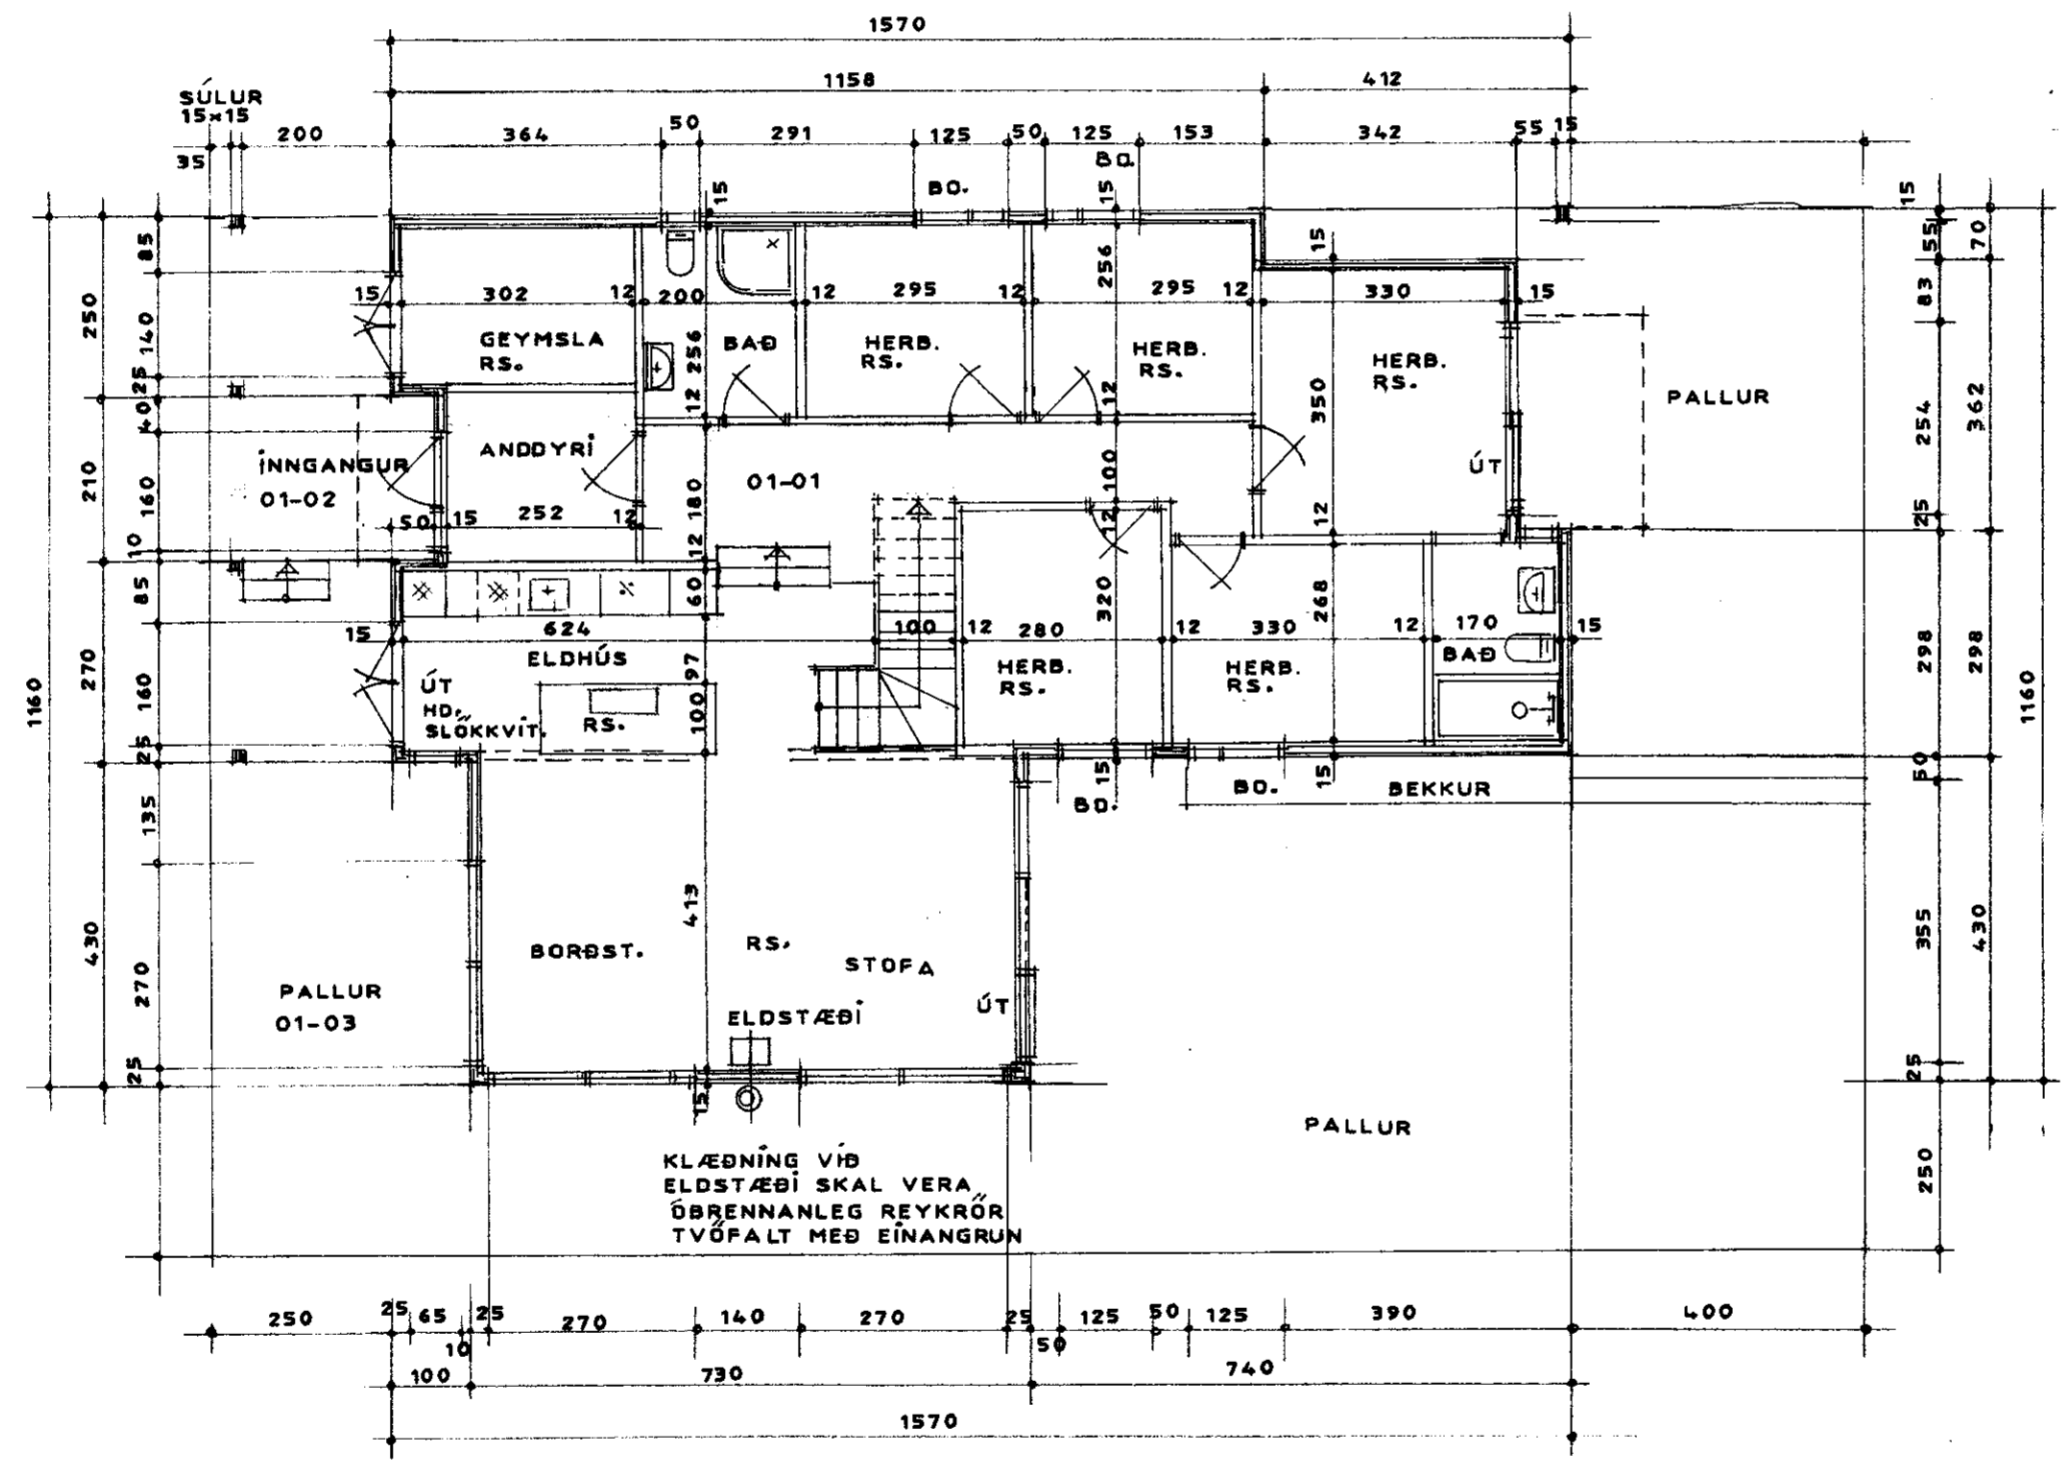


**SAMÞYKKT**  
 31 MARS 2010  
*Robert Karlsson*  
 Byggingafræðingur og Flóah. / Byggingafræðingur og Flóah.

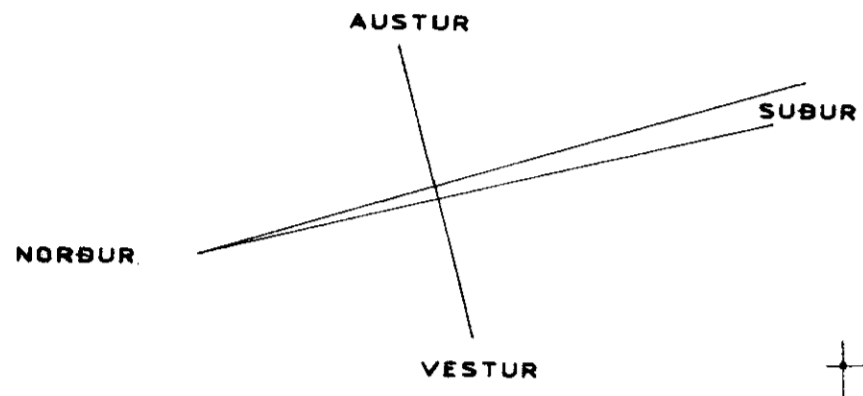

1. HÆÐ

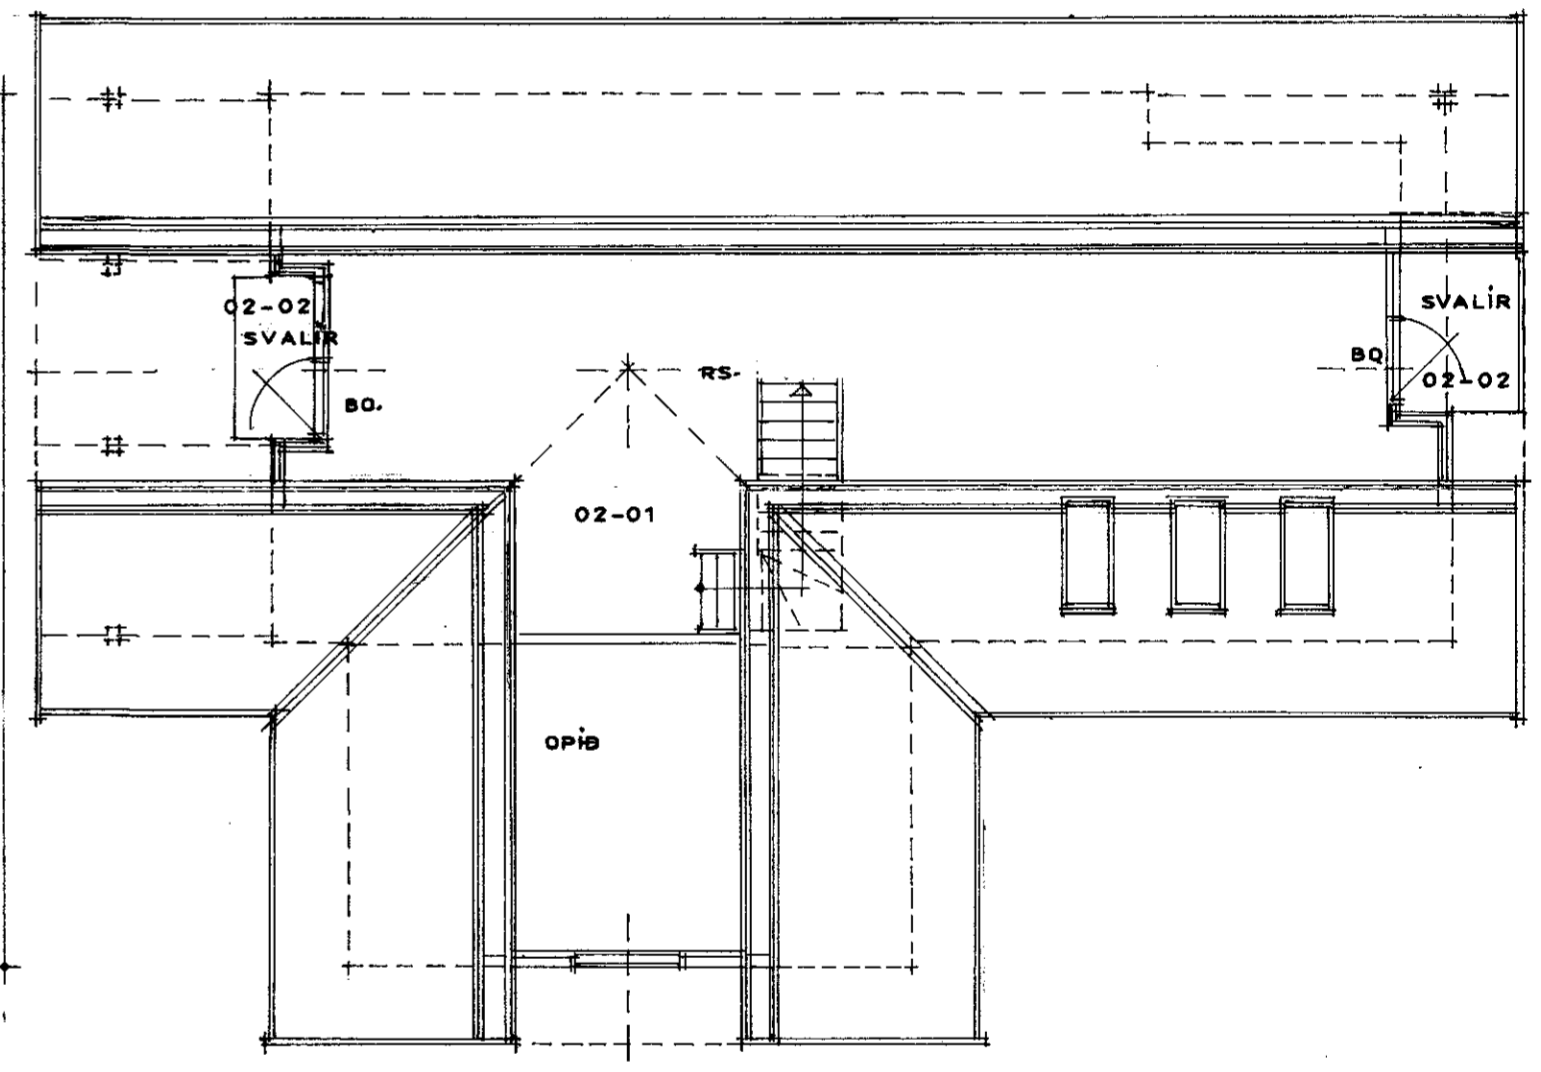

OPÍÐ MILLILOFT

Verkefni: KÍÐJABERG 16, GRÍMSNESÍ	Teikn.	Teikni. nr.
GRUNNMYNDIR 1 : 100	Dags. JÚLÍ 2007	102/3
	e-mail: robert@arkoteiknistofa.is	

**ARKO** TEIKNISTOFA Langholtið 109-104 Rvk. Sími: 588-2500 · GSM: 894-6565 · Fax: 588-2501  
 Jón Róbert Karlsson · KT: 020141-3449 *2/2 '10 Jón Róbert Karlsson*  
 Br. JAN. - FEB. 2010