
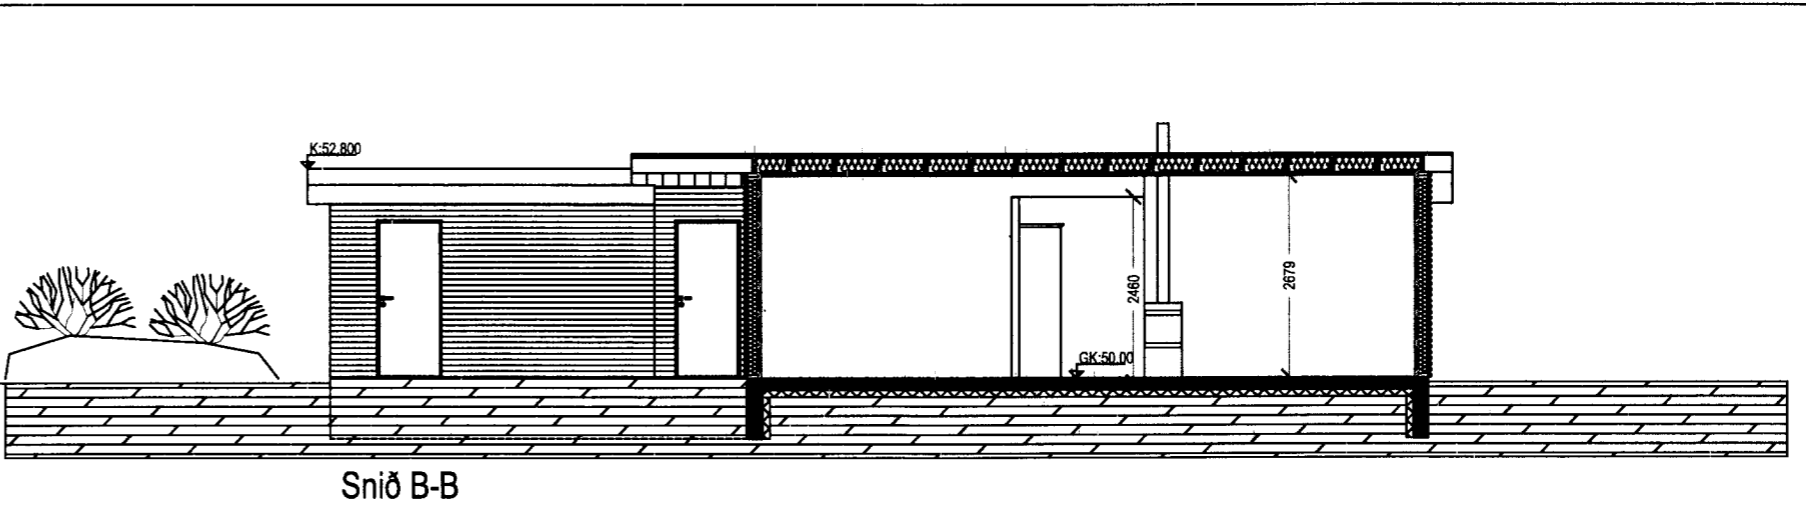
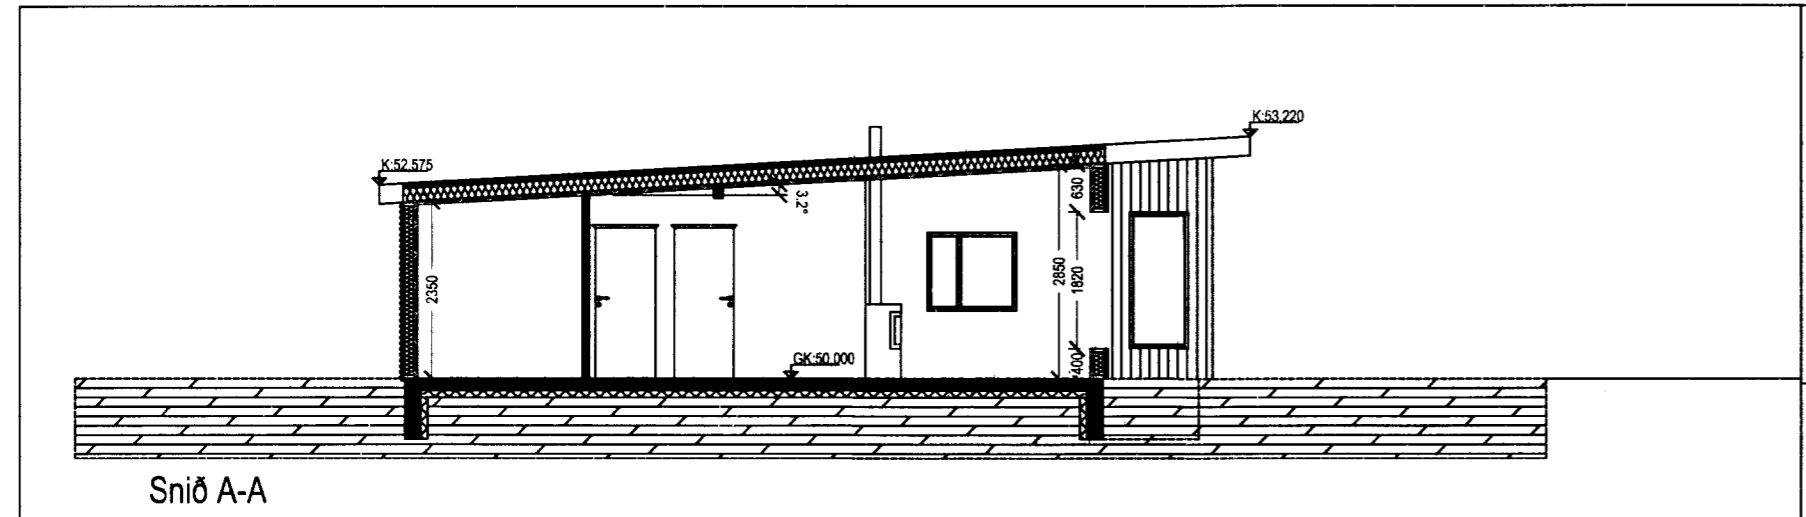
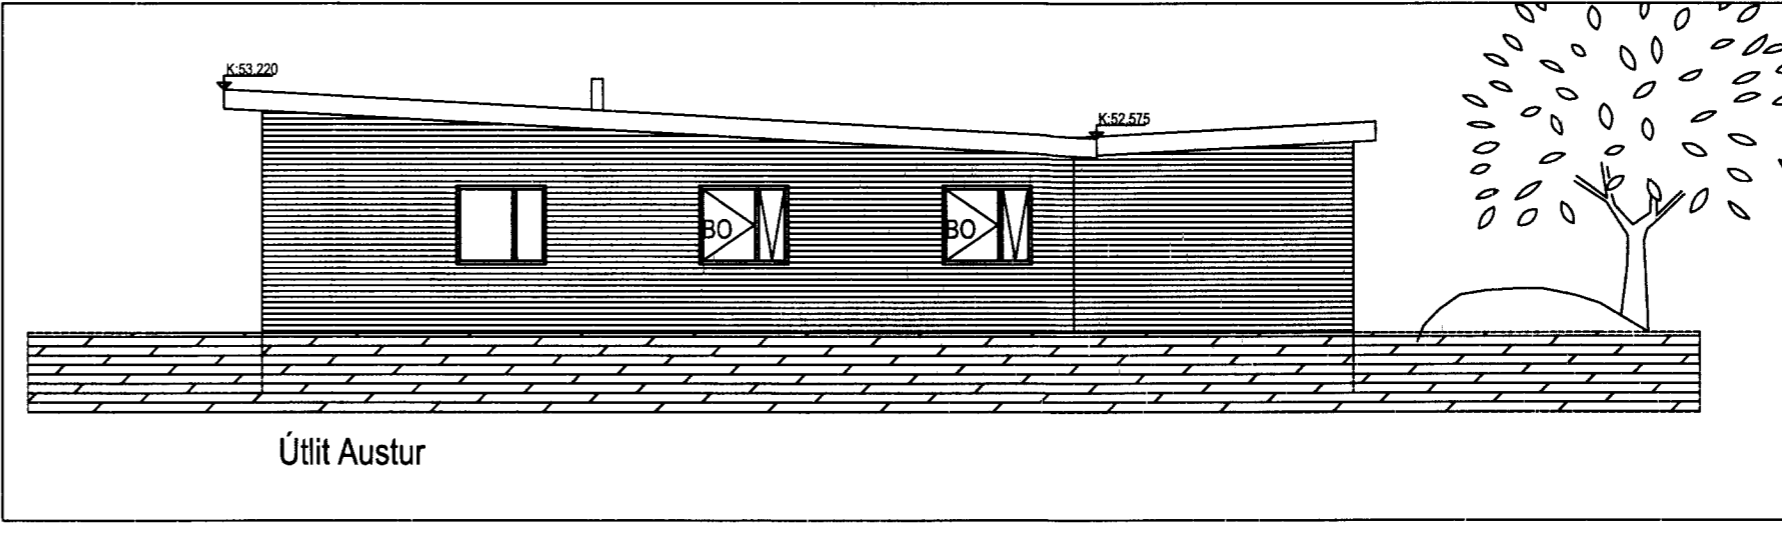
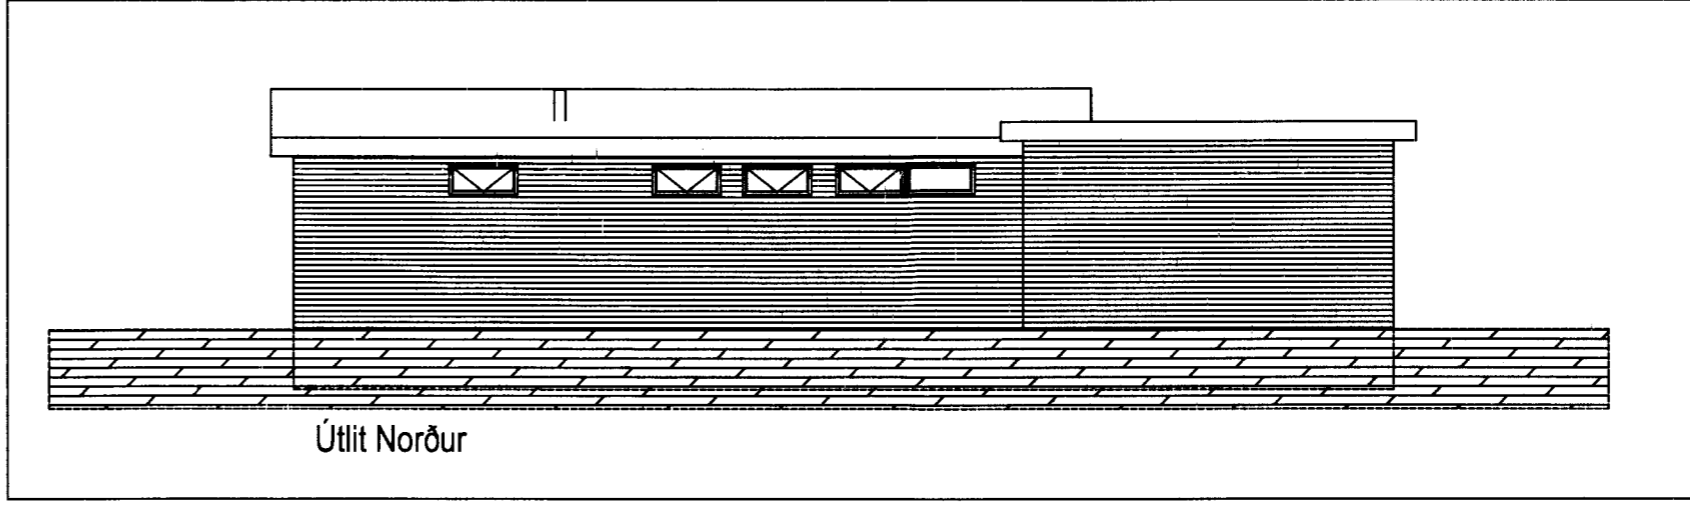
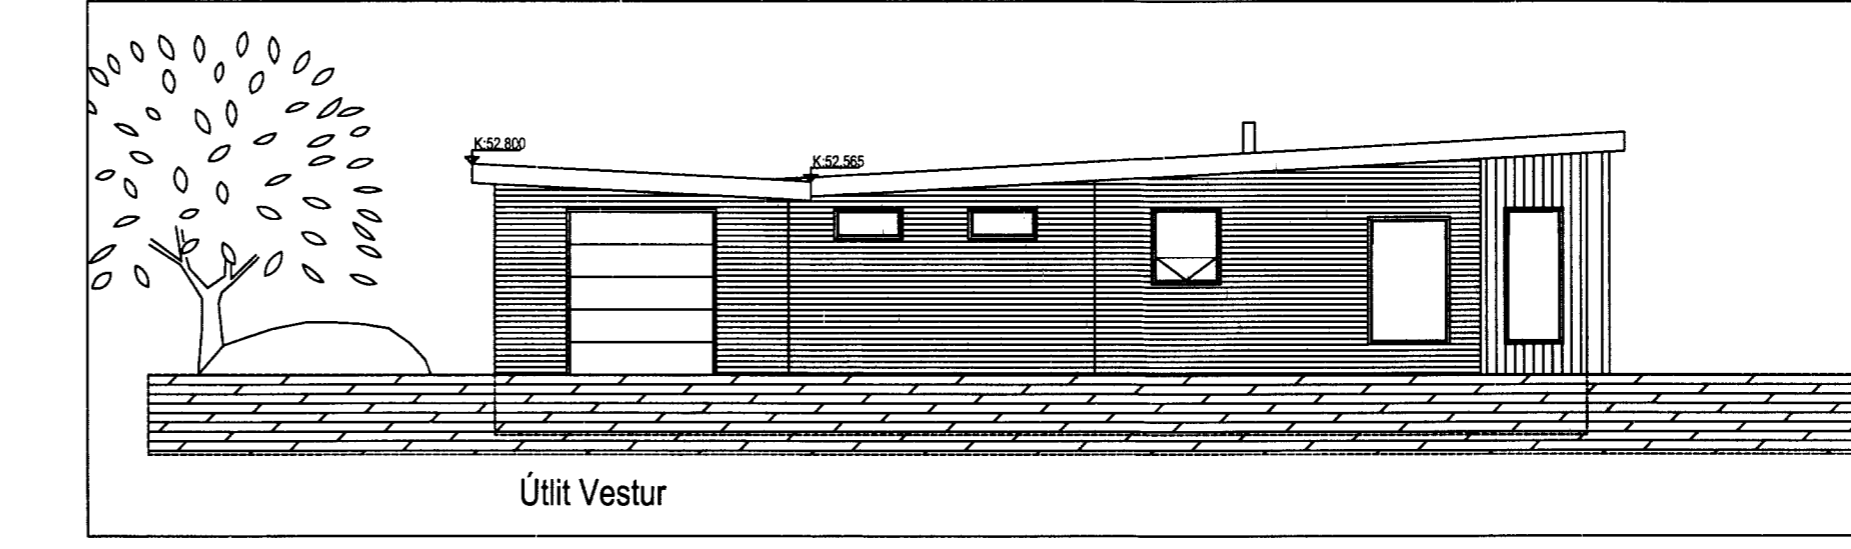
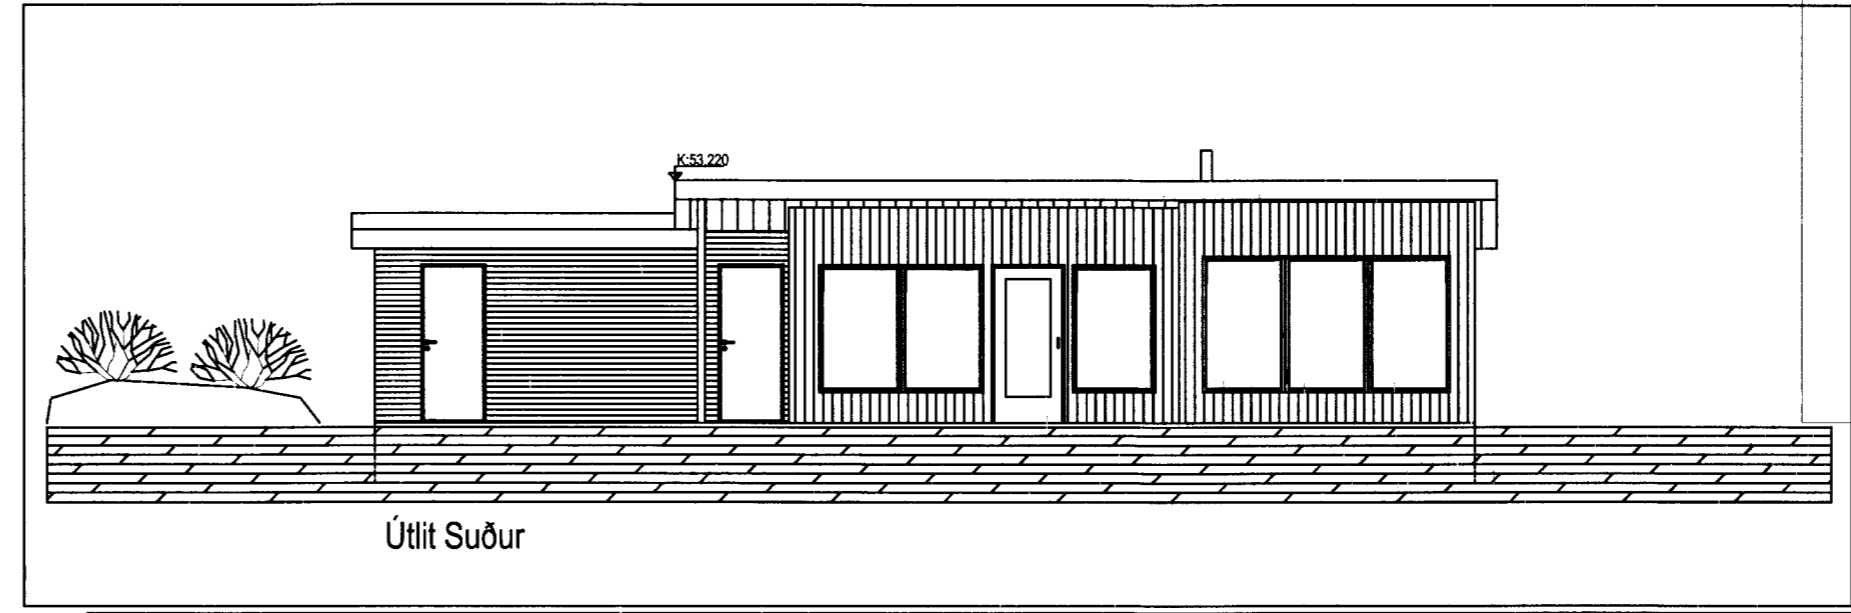


*Óskar Þór Óskarsson*

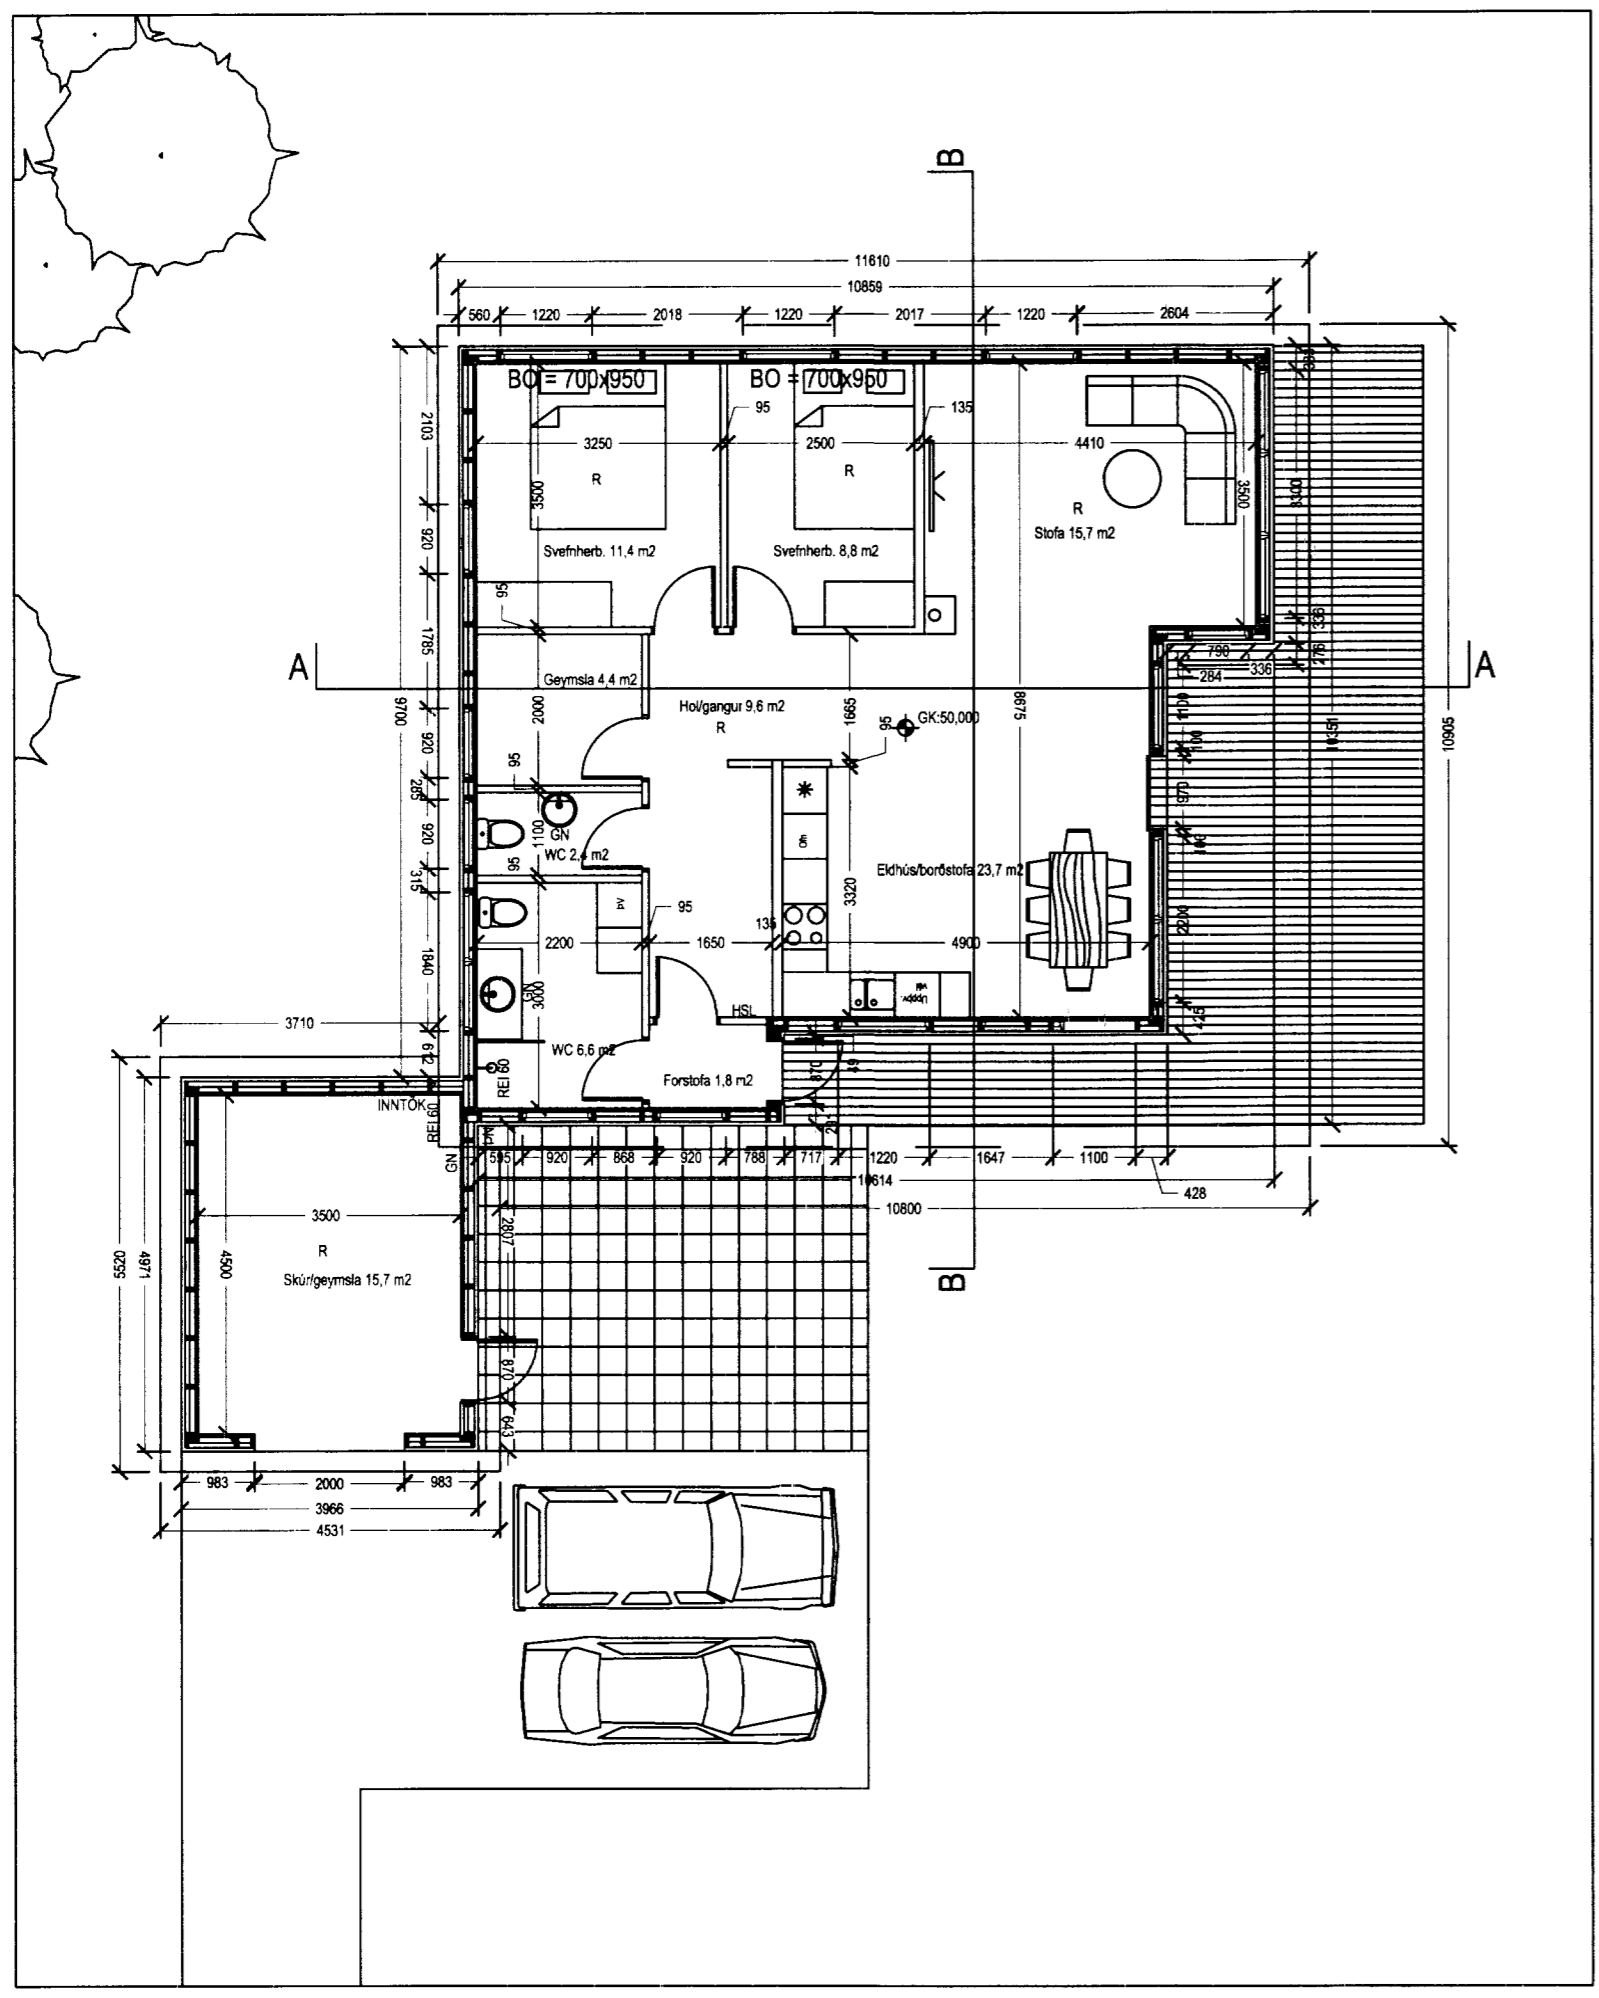

**T A K N**

- GN = Gólfniðurfali
  - PN = Pakniðurfali
  - LR = Loftþræsing
  - VLR = Vélknúin loftþræsing
  - PK = Póstkassi
  - NL = Neyðarijós
  - BO = Björgunarop
  - R = Reykskyrnari
  - HSL = Handsókkvitteki
  - ◁ = Bilastæði
  - ◉ = Bilastæði fyrir fatlaða
  - ⊙ = Brunaslanga
  - ↻ = Merktur útgangur
- Brunamerkingar**
- E160
  - E190
  - A-E160
  - A-E1120
  - RE160
  - RE1120
  - A-REIM 120
- HURDIR**
- E-CS30
  - EI-CS30
  - EI-CS60
- GLUGGAR**
- E30

ENDURSKOÐUN	DAGS.	TEIKN.
h.		
g.		
t.		
e.		
d.		
c.		
b.		
a.		
VERKKAUPI	KENNITALA	
VERKHEITI	Kjöðberg Holt-40	
EFNI	Grunnmynd-Útlit og Snið	
VERK NÚMÉR	A-005	
STADGREINIR		
TEIKNAD AF	Ós-	
BLAÐ NÚMÉR		
ÓSKAR ÞÓR ÓSKARSSON KT. 130964-3889 RAUÐGÆRDI 23 108 REYKJAHVÍK	MKV:	1:100
HANNAÐ AF Óskar Þór Óskarsson	DAGS. ÚTGÁFU	KT. ÚTG.
	13.03.2013	190964-3889
ÚTGEFIB		