
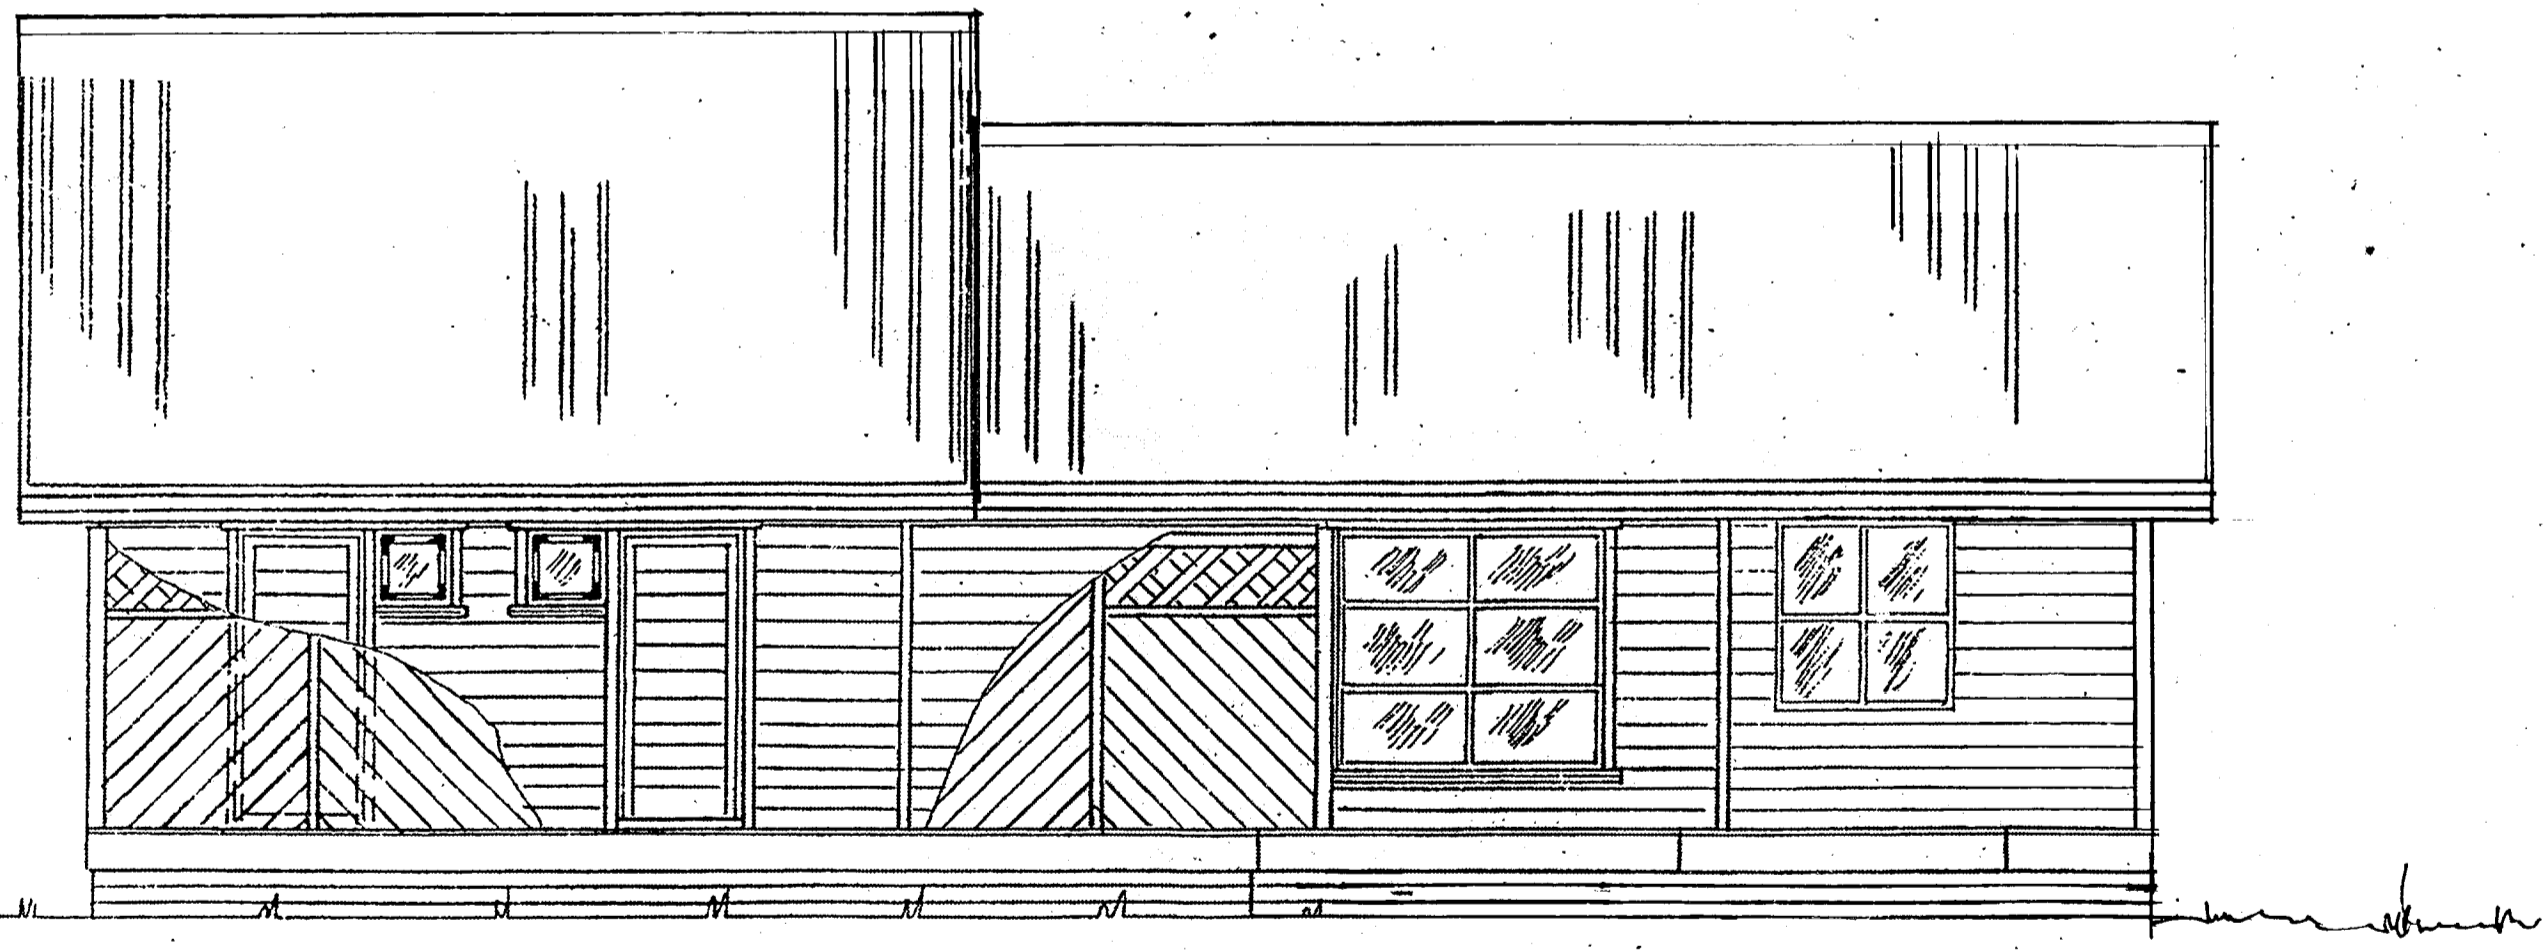


SAMPYKKT
 17 SEPT. 2013
Rúni Kjartan
 Byggingafurri uppsv. Áhessýslu og Flóahf.

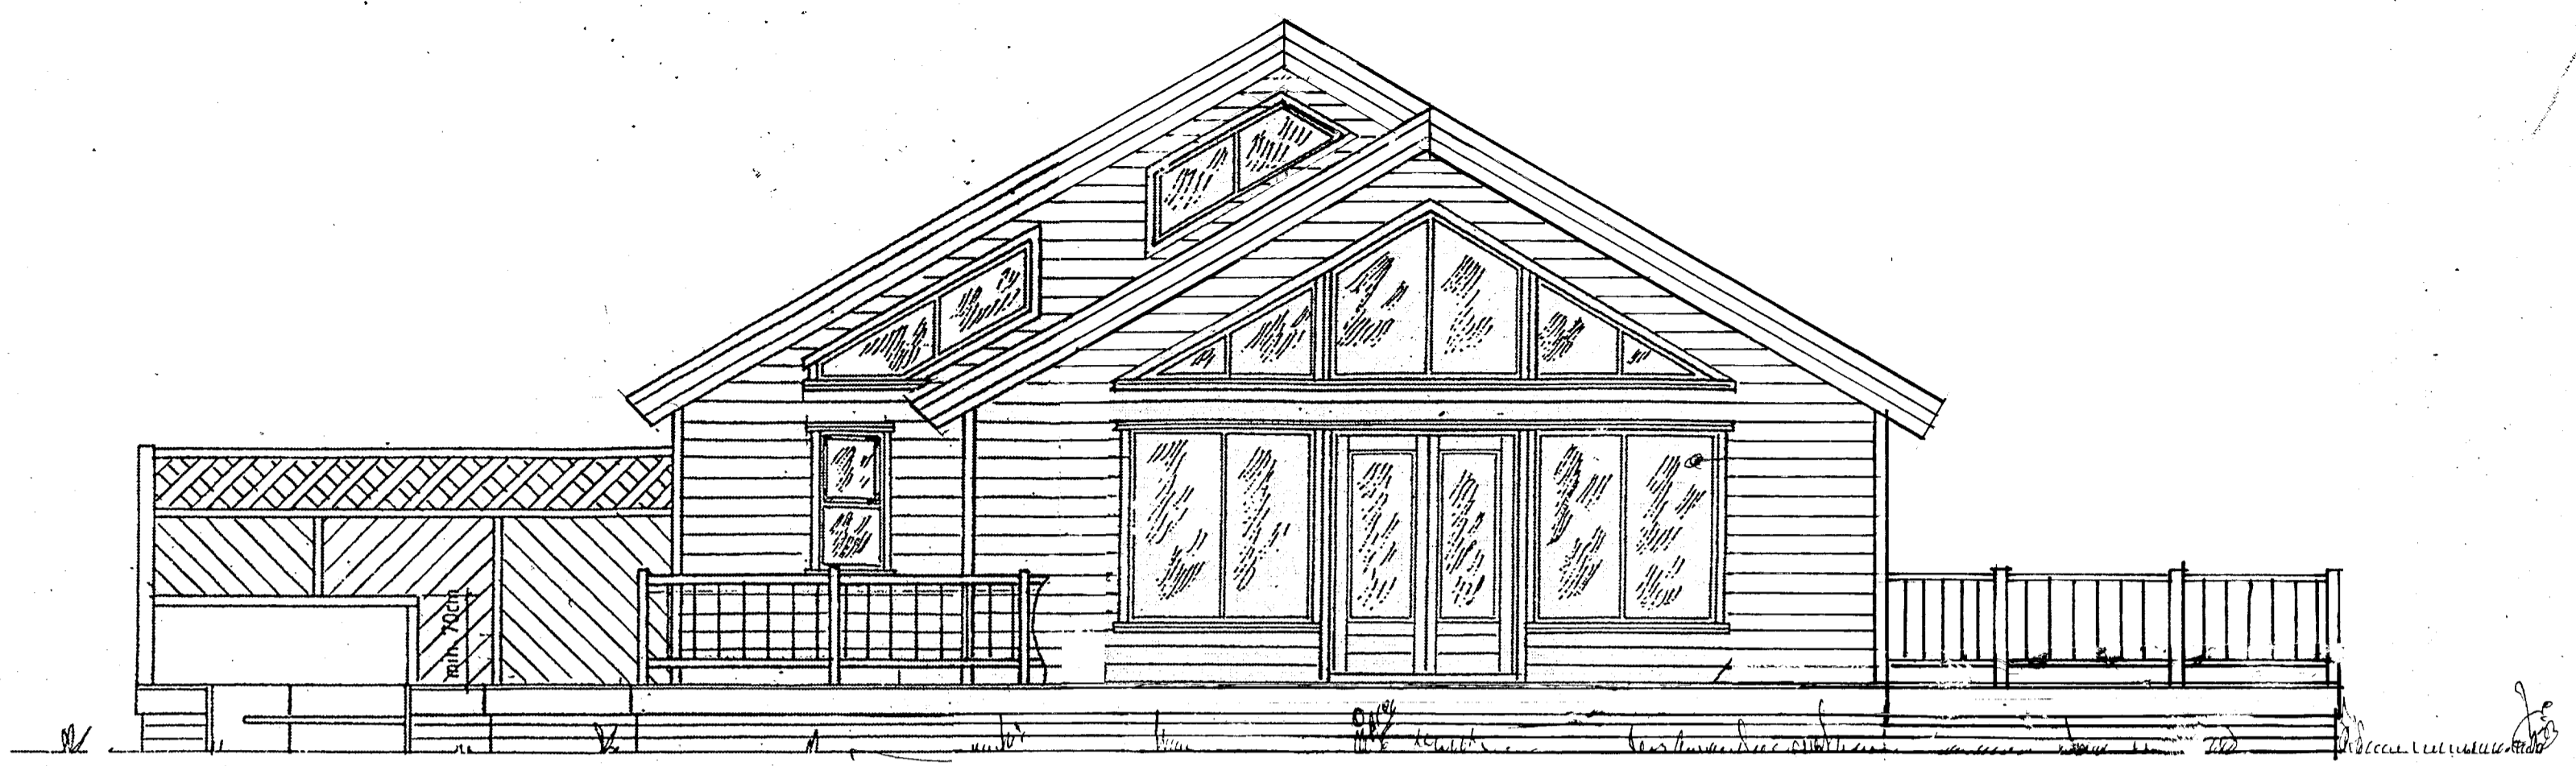

Hús nr. 152 flm.85,8 milliloft 26,11 m²

nóv.12 Reyndarteikning; Útlit 1 : 50 Baldvín Einarsson Byggingafræðingur Kt. 040840-3039

Mkv.: 1:50	Sumarhús í landi Kidjabergrs, 8719 Grafnings og Gríms- neshreppi, Arn. Lód nr. 79 Efri Leirbersháls 10,000m ² Eigandi Jón Ágústsson kt. 221045-2469
Dags: ágúst 06	
Nr. 152 01	Útlit

TEIKNIVANGUR
270733-2559
201032-4829