




Samþykkt
31. JULÍ 2008
Byggingarfulltrúi uppveita Árnessýslu

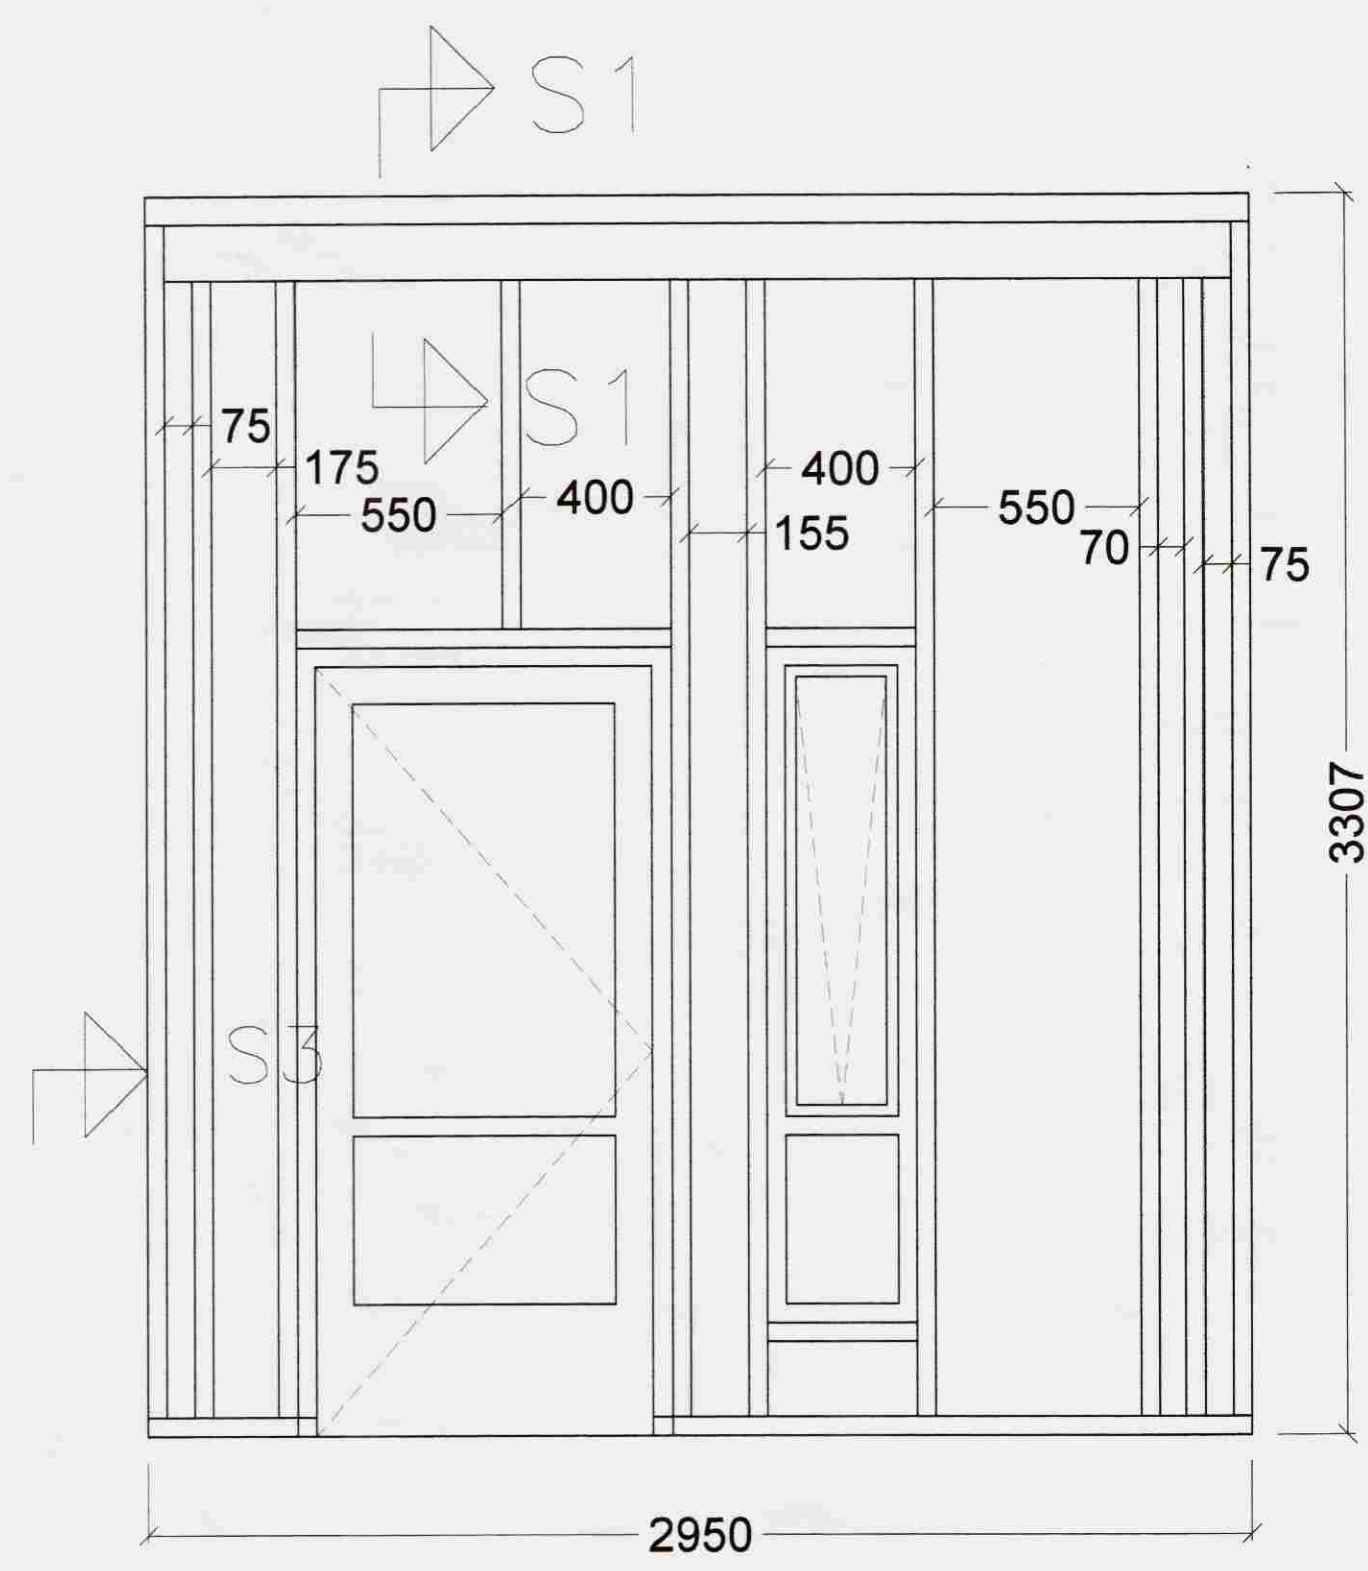

1

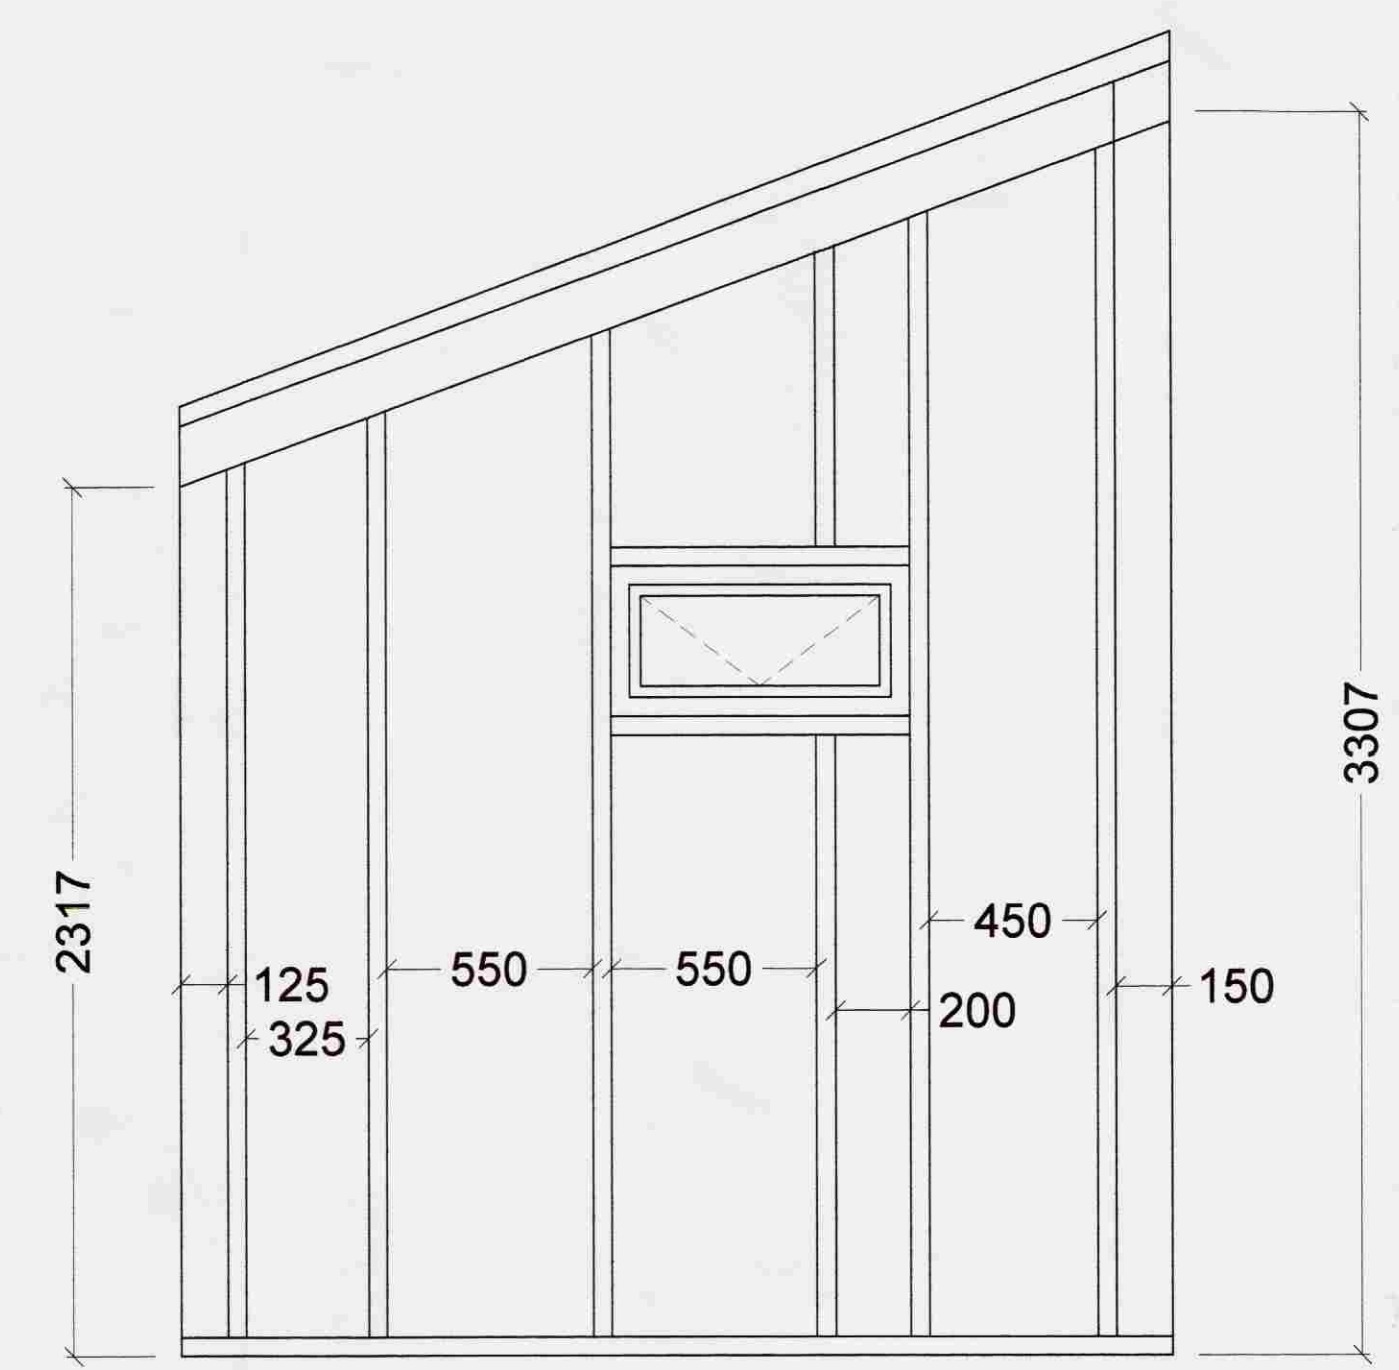


2

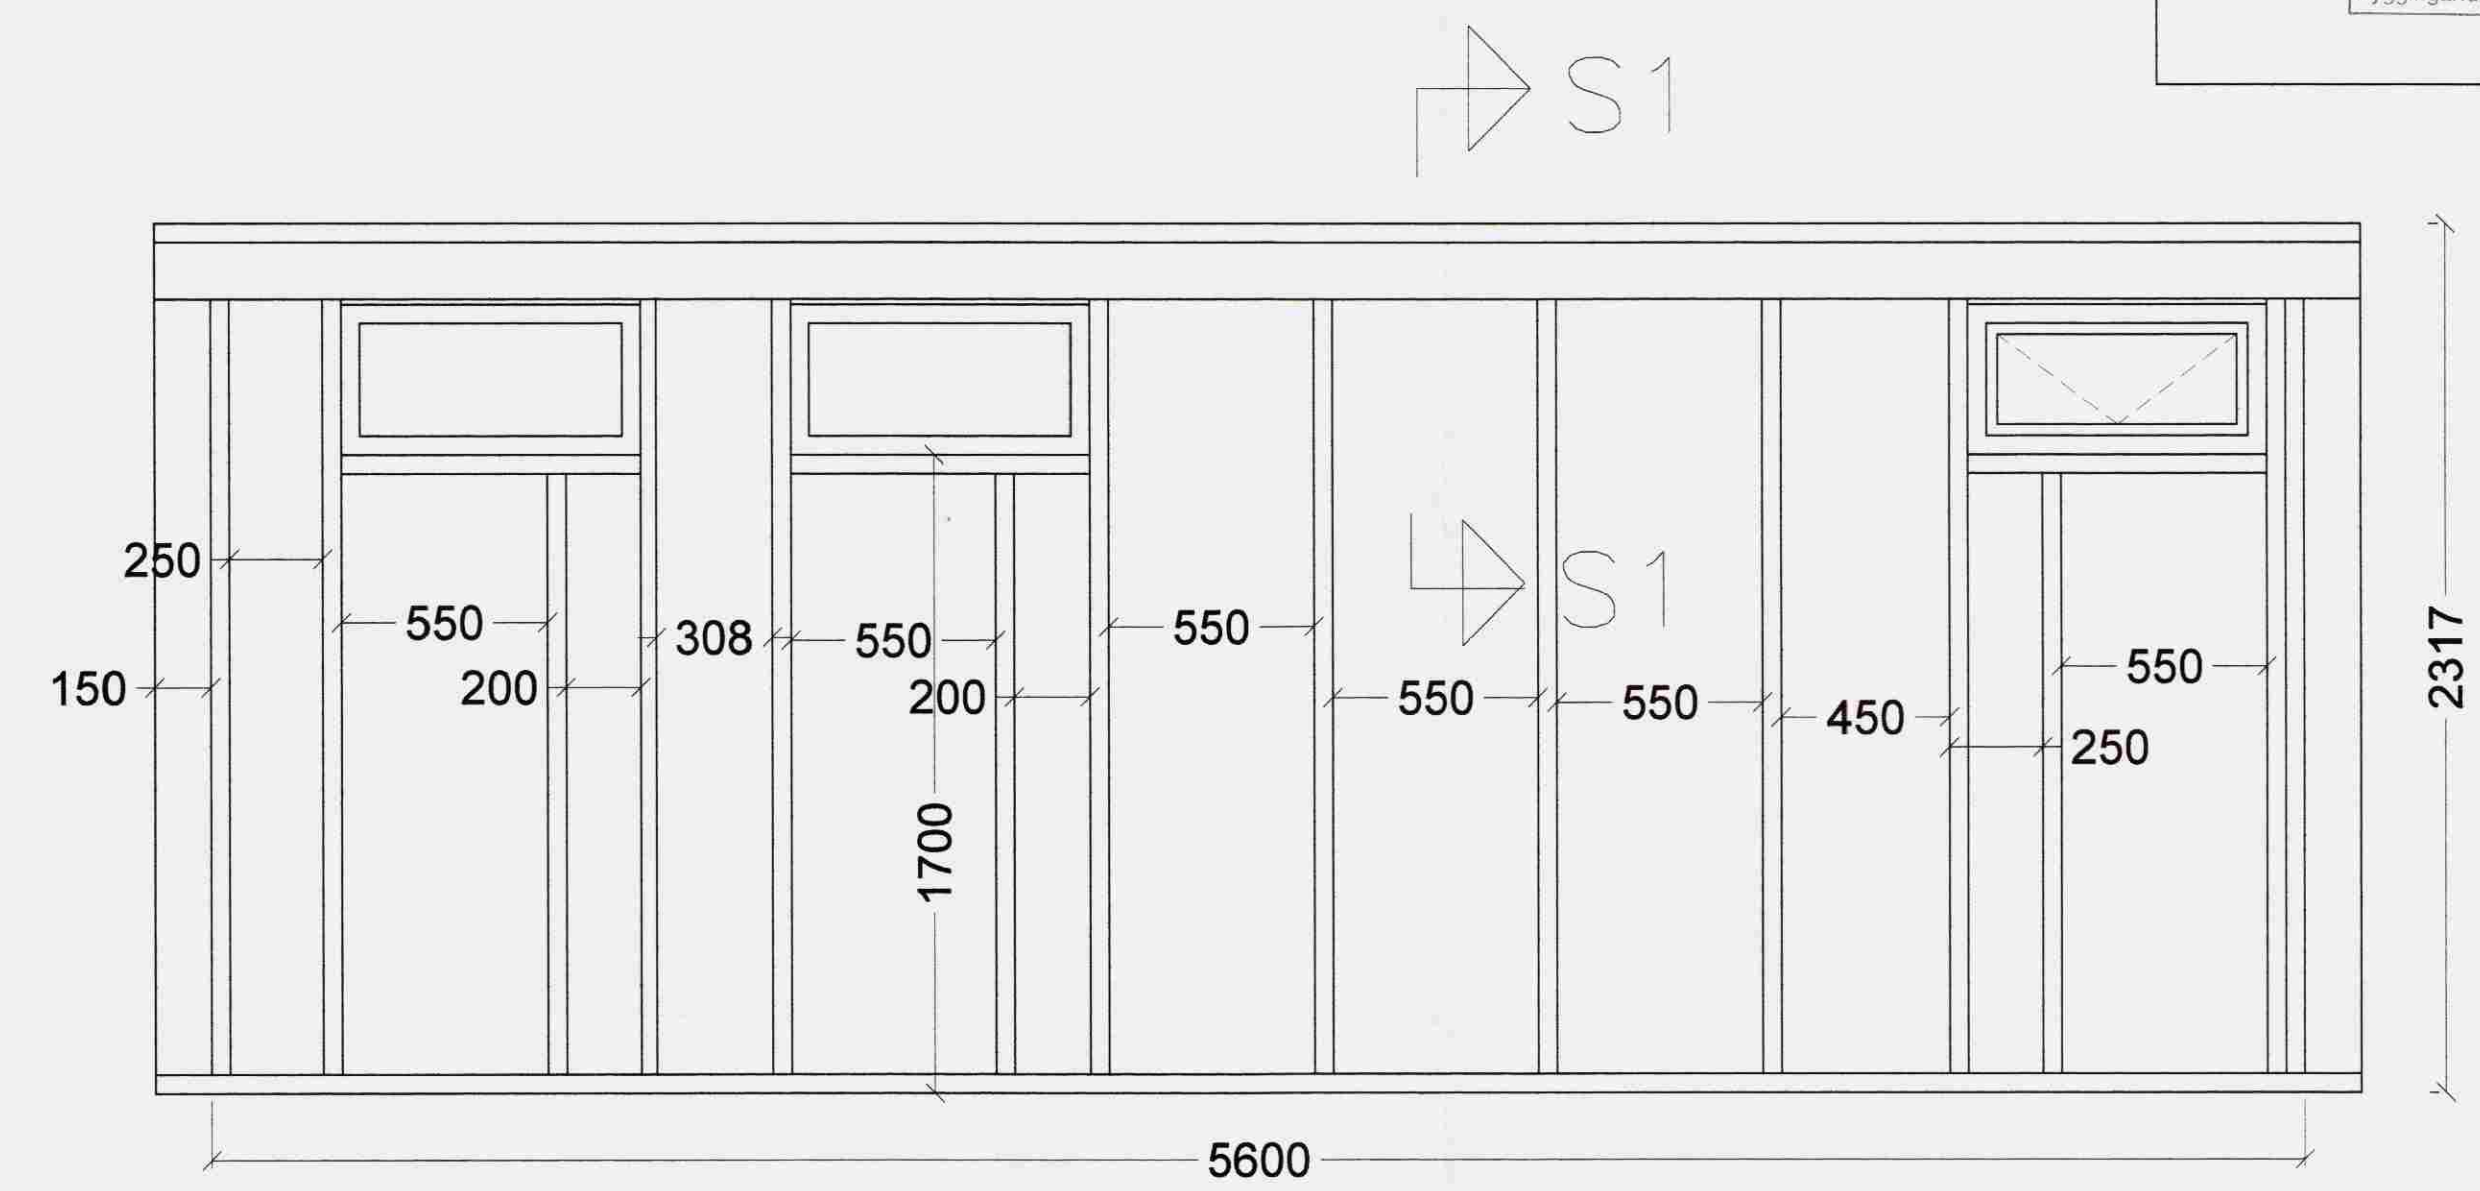

3



4

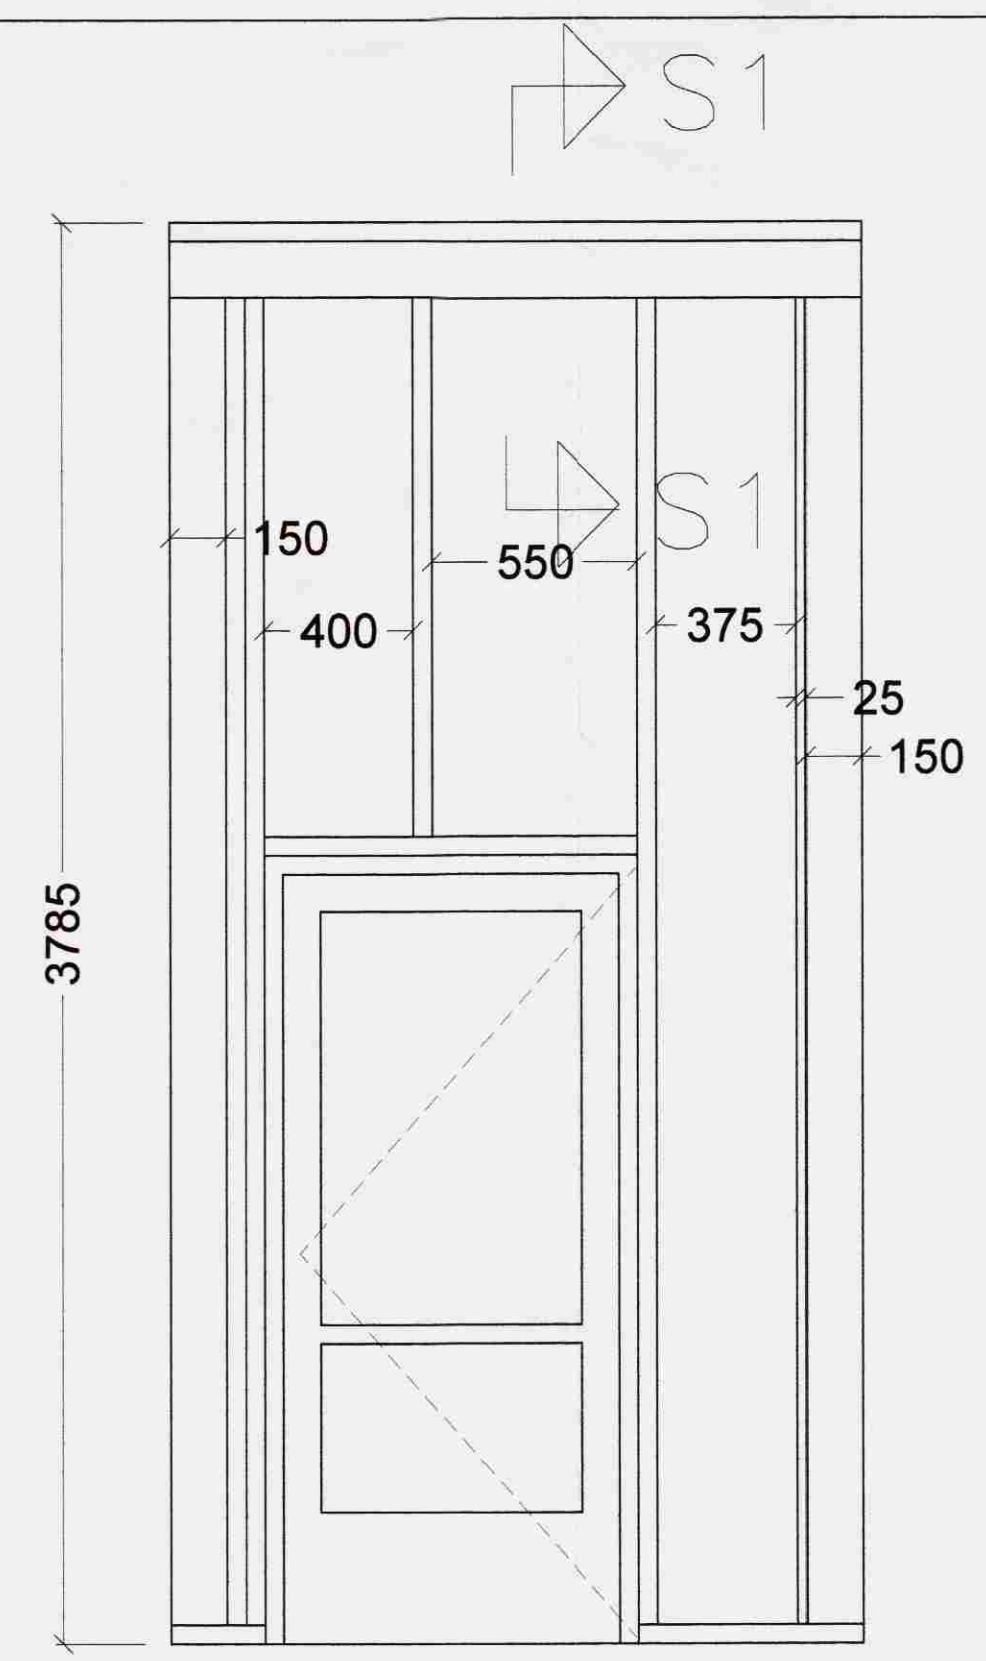

5

Mkv 1:50

Rannveig

Breytingar	Frístundarhús Klöjaleg 80		Mkv. 1:50
Nr.	Dags.	Nafn	Nr. 4.
		Tæknifélag Ragnars G Gunnarssonar ehf.	Dags. 28.7.2007
		Smíðuvegi 11 s: 544 5350 ragnarg@smi.net.is	kl.:110947-2839
		VEGGJASTOÐIR.	