
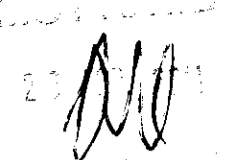



LÖTTIÐ
 23. APRÍL 2011

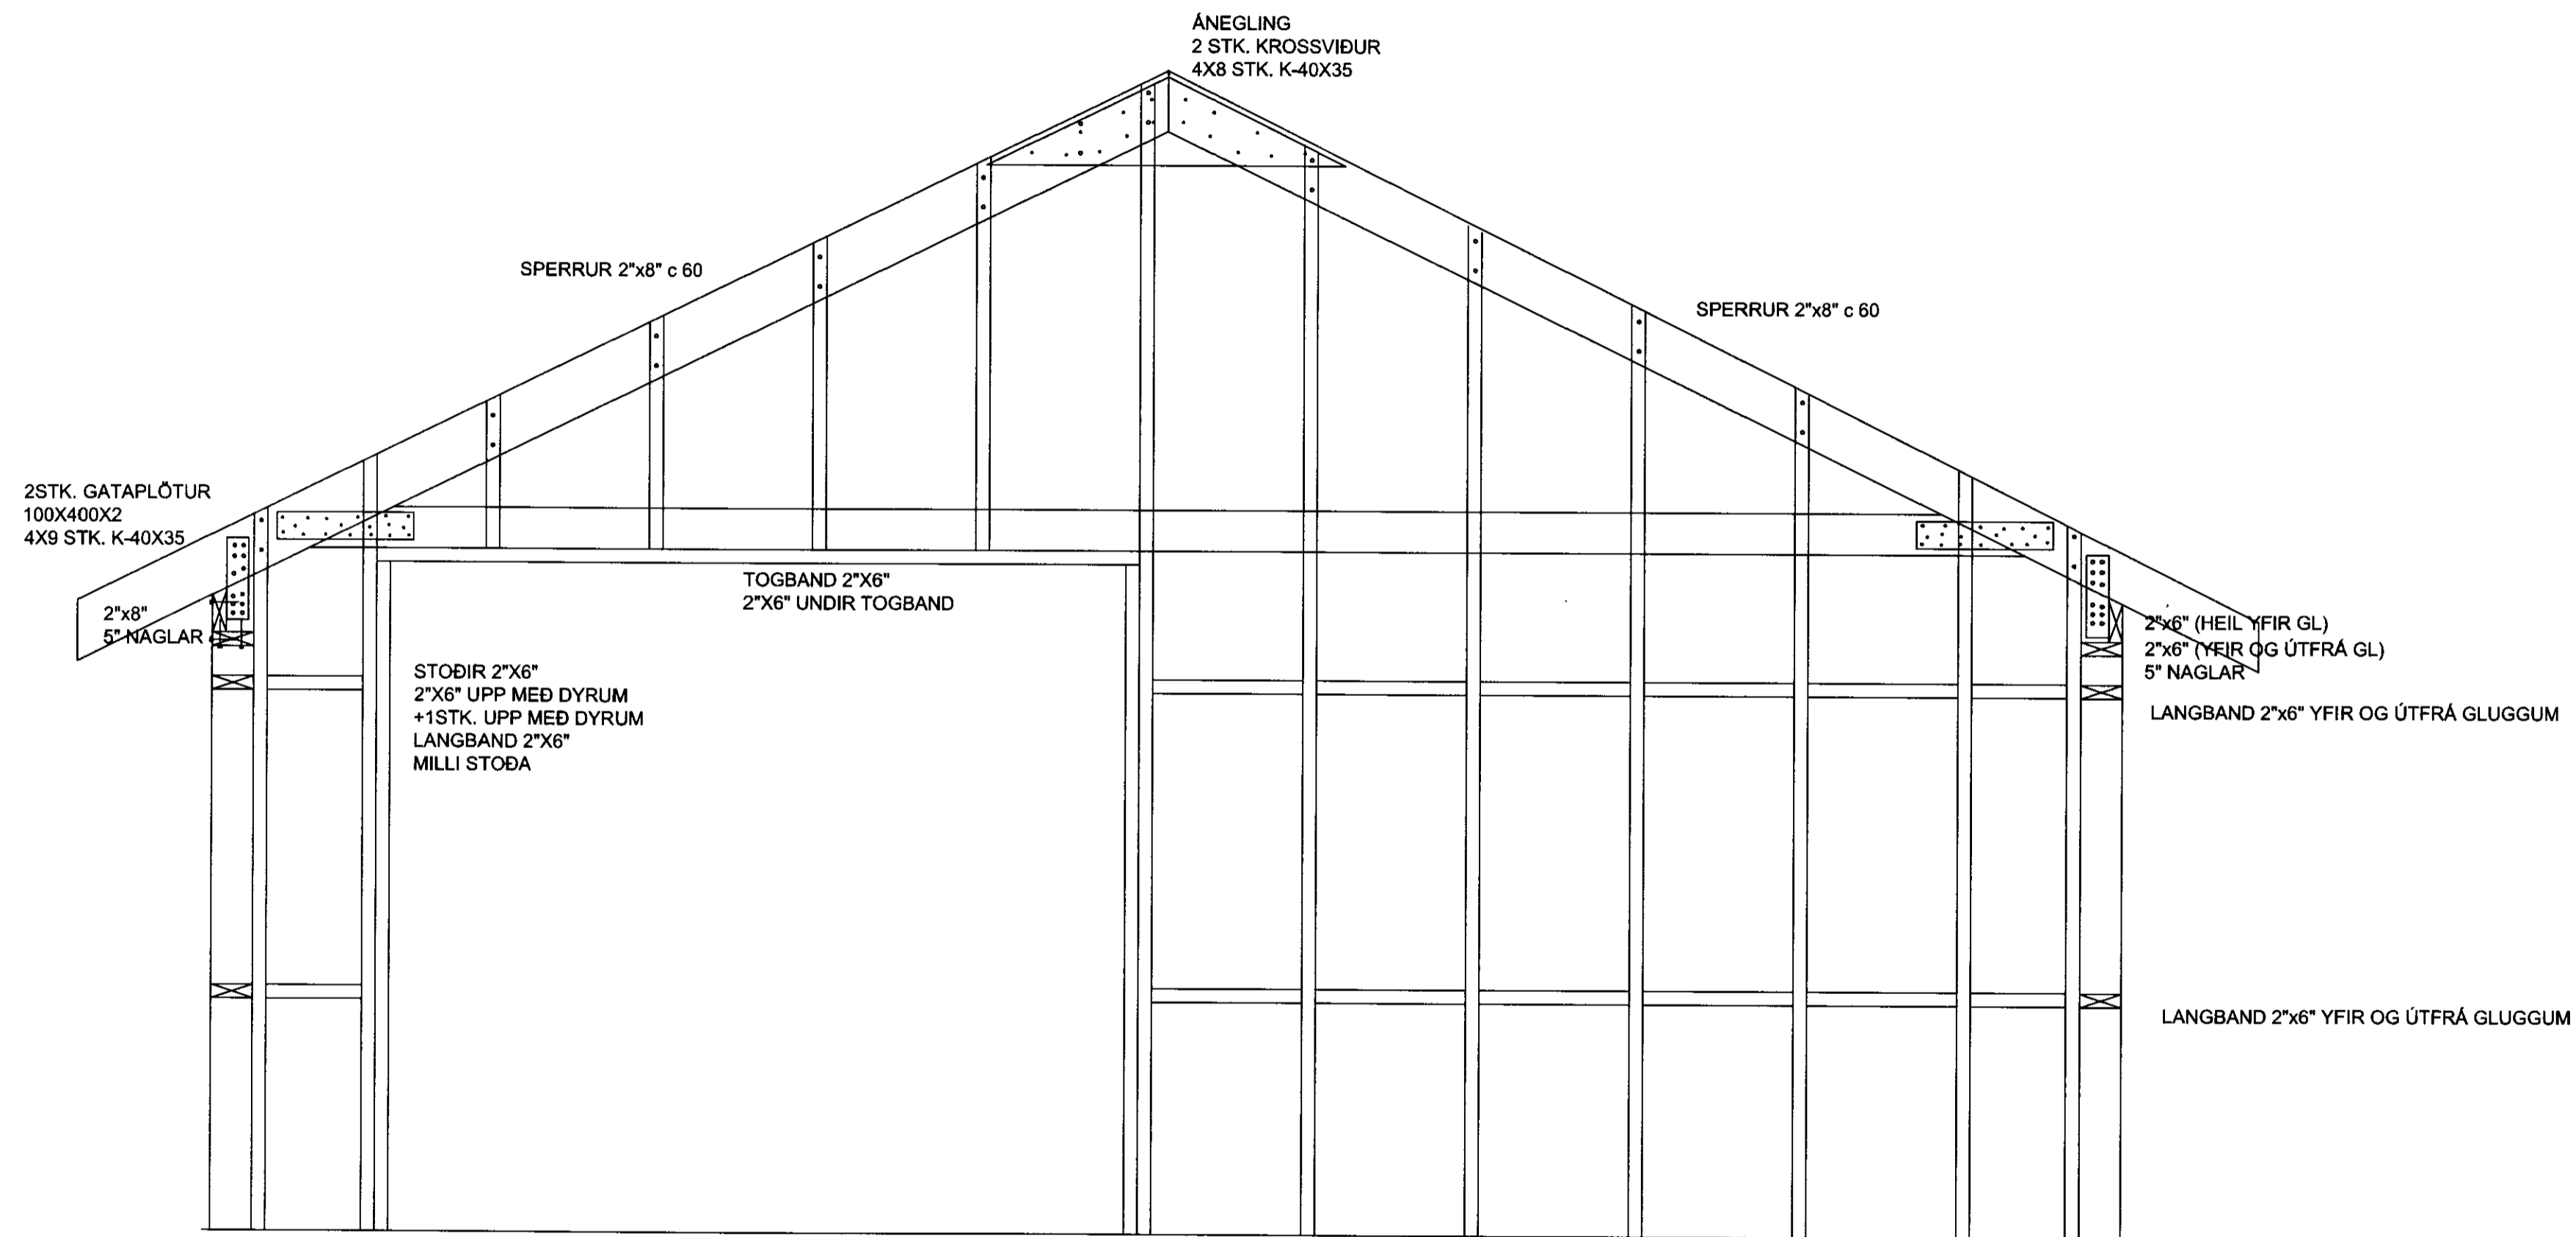


SNID -A 1:20

STEINGRÍMUR TH ÞORLEIFSSON, MTFI KT:270432-4099
 EINAR MÁR STEINGRÍMSSON, TF - B.Sc.
 TEIKNISTOFA - ÁRMÚLA 5, 108 REYKJAVÍK
 Sími: 553-2244 FAX: 568-9191 NETF: einamar@nh.is

Verk: BÍLSKÚR KERENGI 1 'ARNESSÝSLU

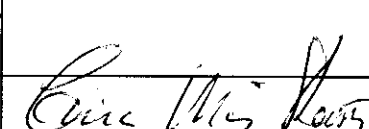Mál:	1:20	SINÐ
Dags:	APRÍL 2011	
Blað:	2	
Breytt:		