
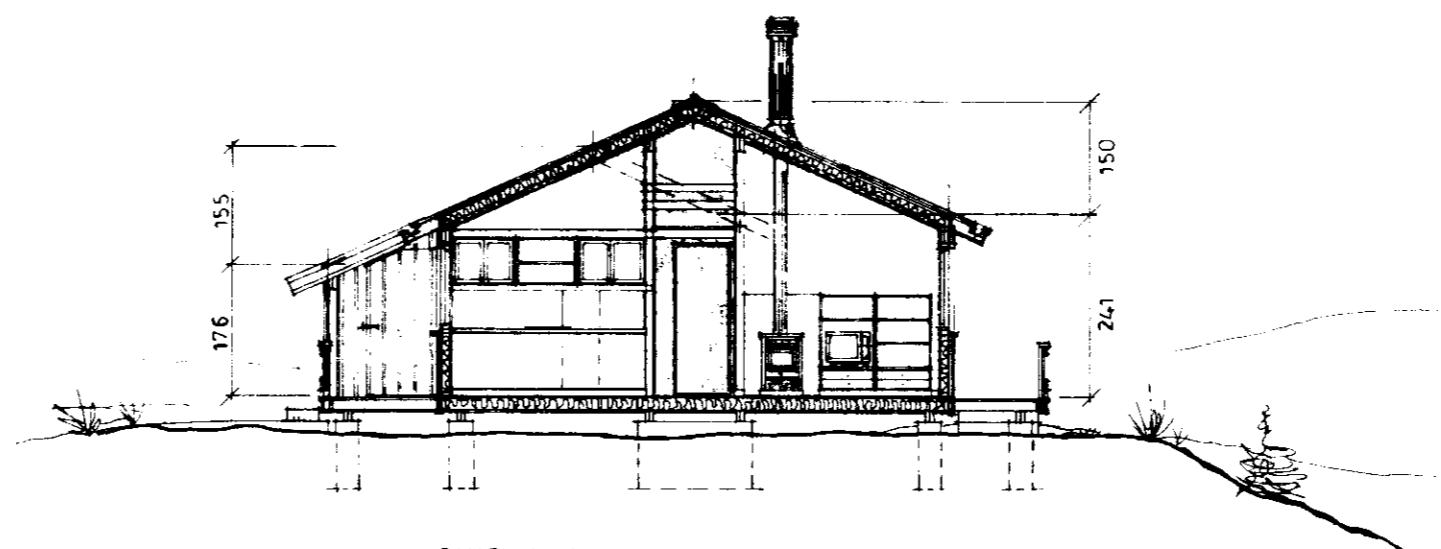



BYGGINGAFULLHVI
Samb. 11/92
GRIMSNESHREPPS

Hilmar Leimarsson

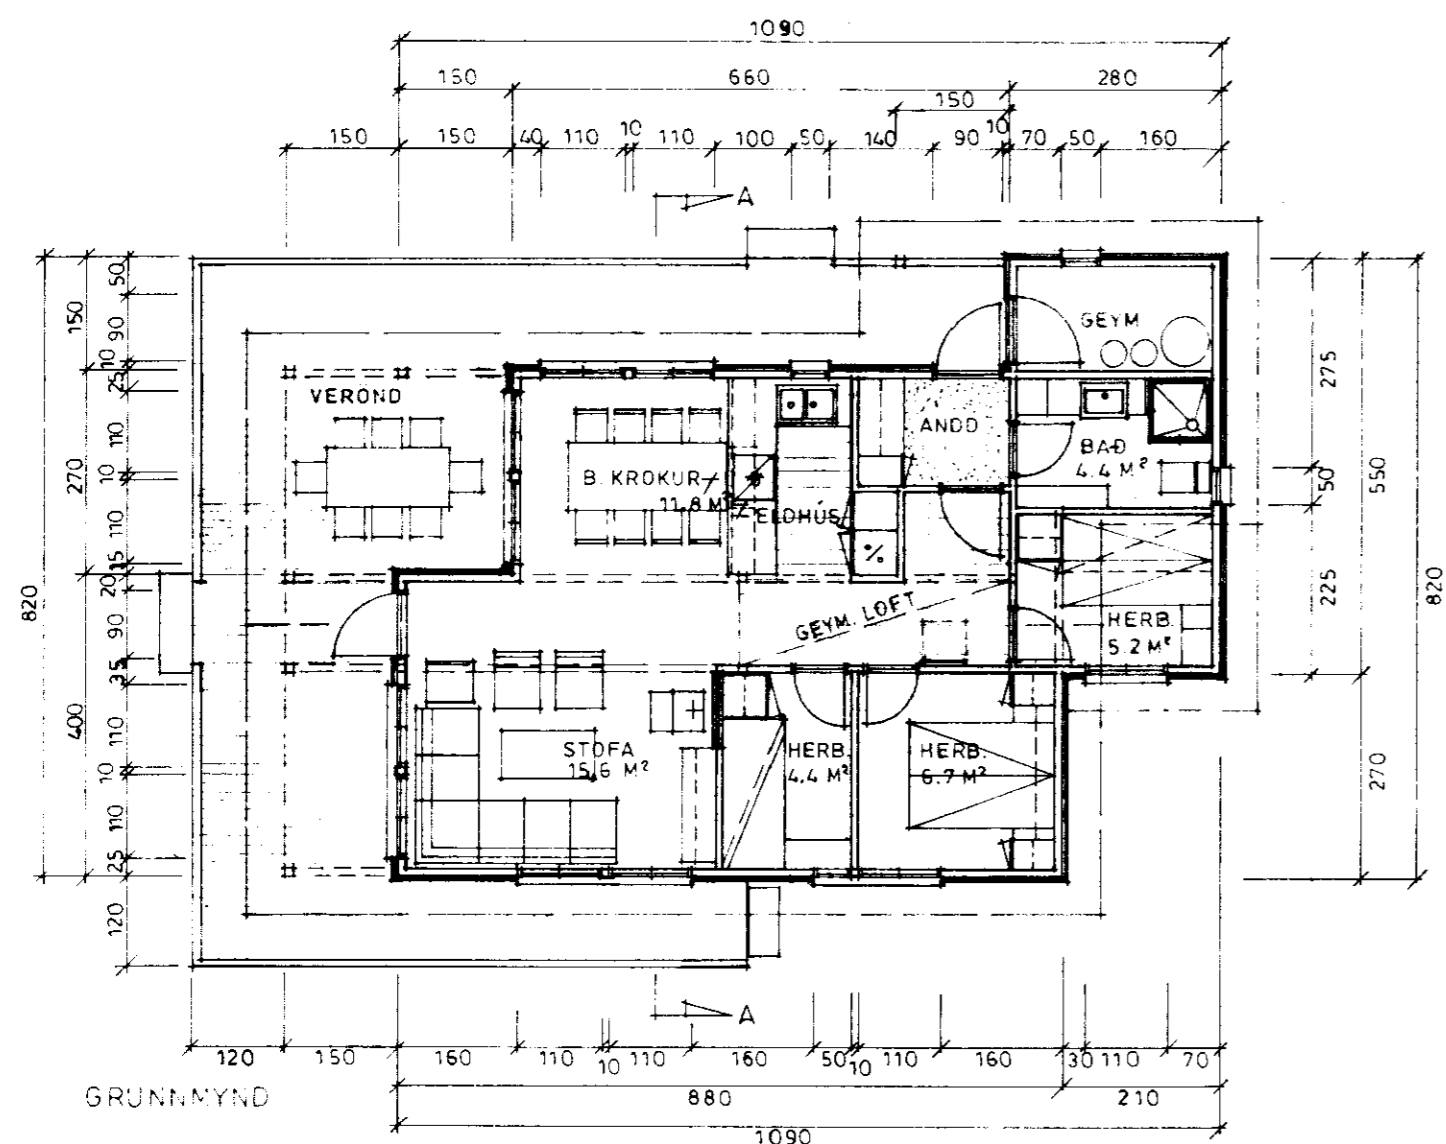


SNIÐ A-A



AFST. MYND M.KV.: 1/2000

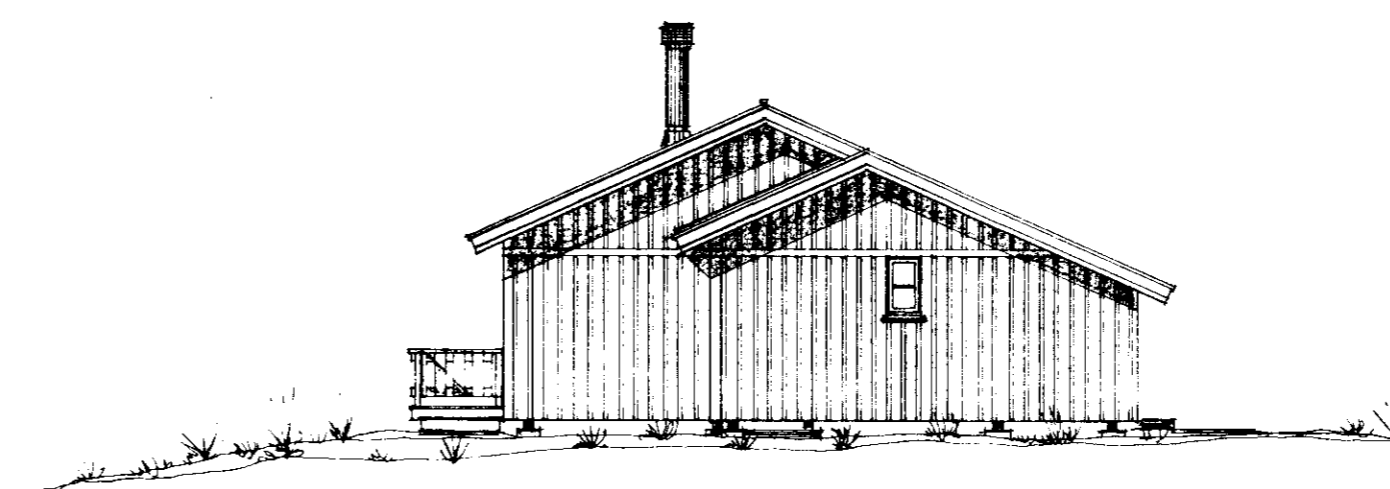

NORÐAUSTUR

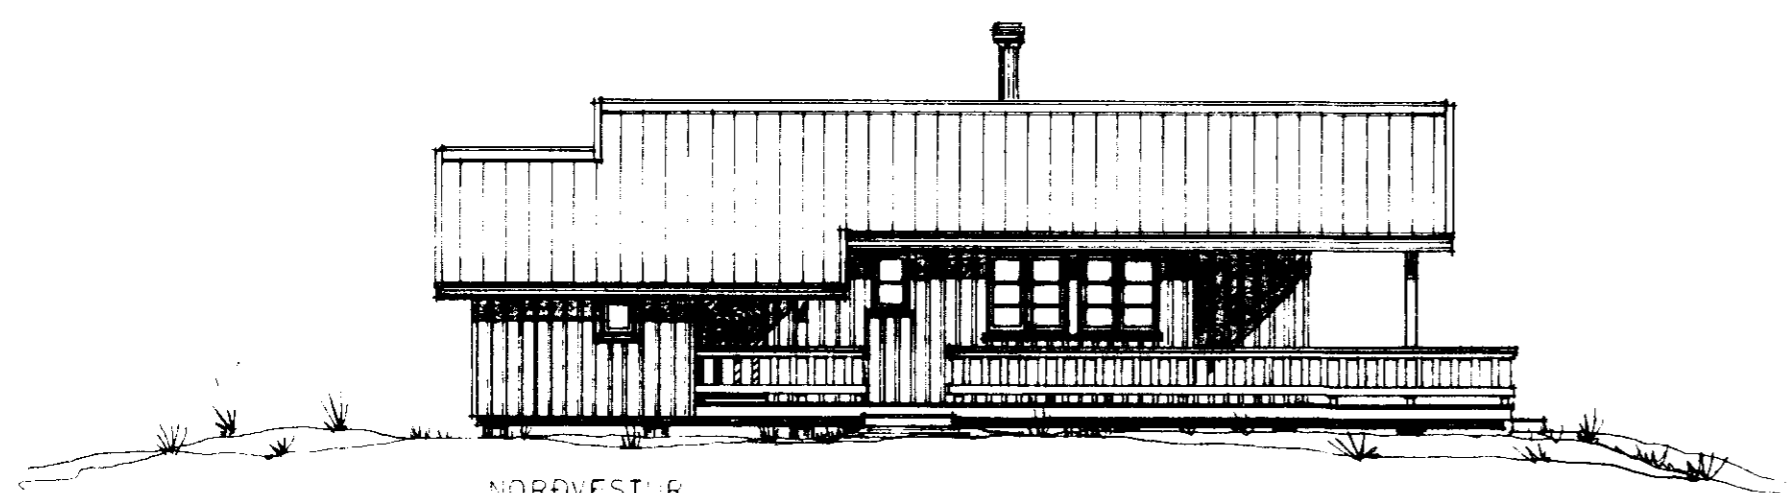

NORÐVESTUR

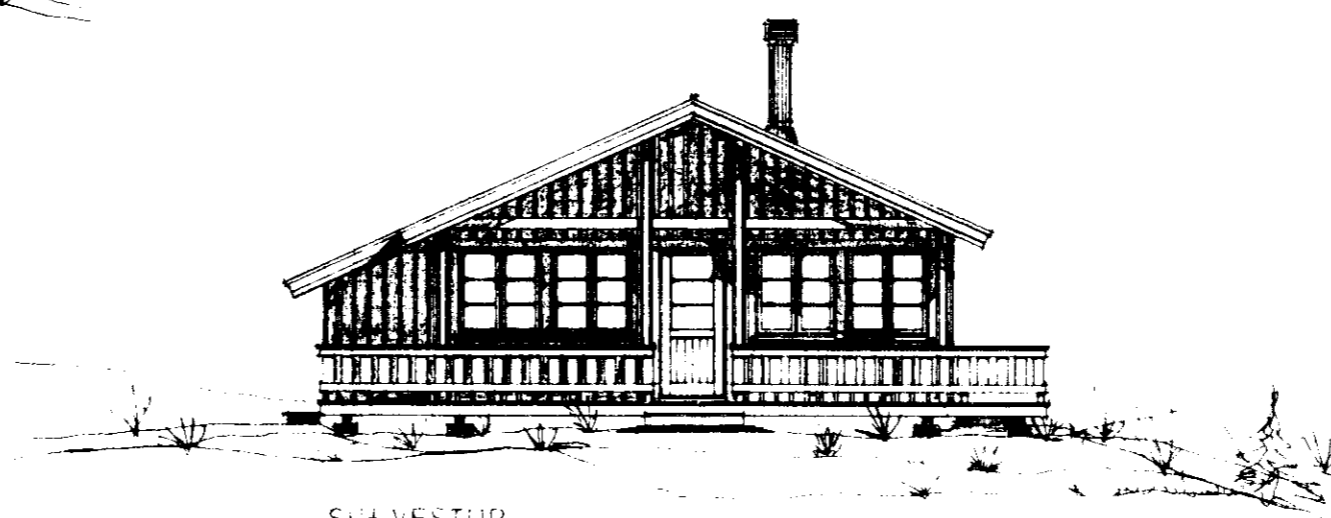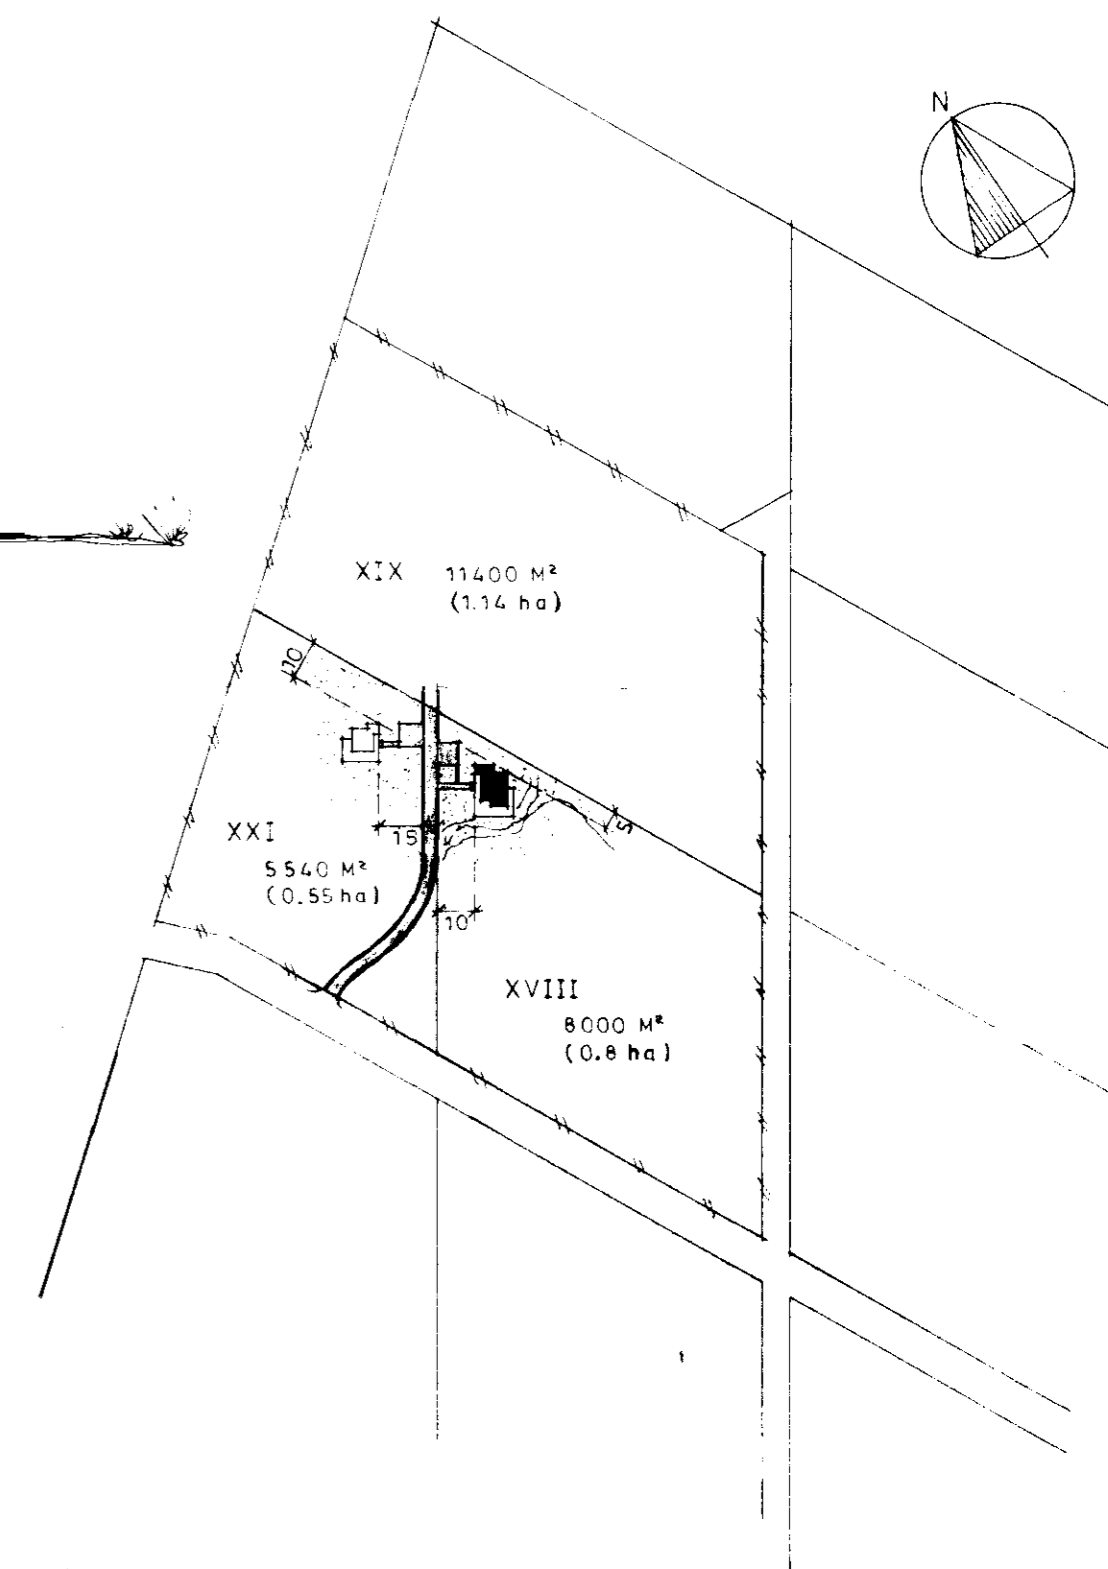

SÚÐAUSTUR

STÆRÐIR	BRÚTTÓ	FL. MÁL	RÚMMÁL
HÚS	63.3 M ²		174.0 M ³
GEYM	4.2 M ²		9.0 M ³
SAMTALS	67.5 M ²		183.0 M ³

LÍLA
TEIKNISTOFAN
Reykjavíkurvegi 68, 220 Hafnarfjörð

Hilmar Leimarsson
ARCO. FAH. LÖÐ nr. XVIII