
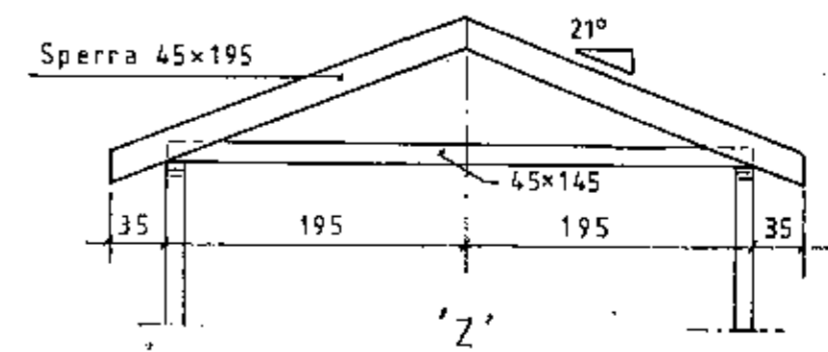
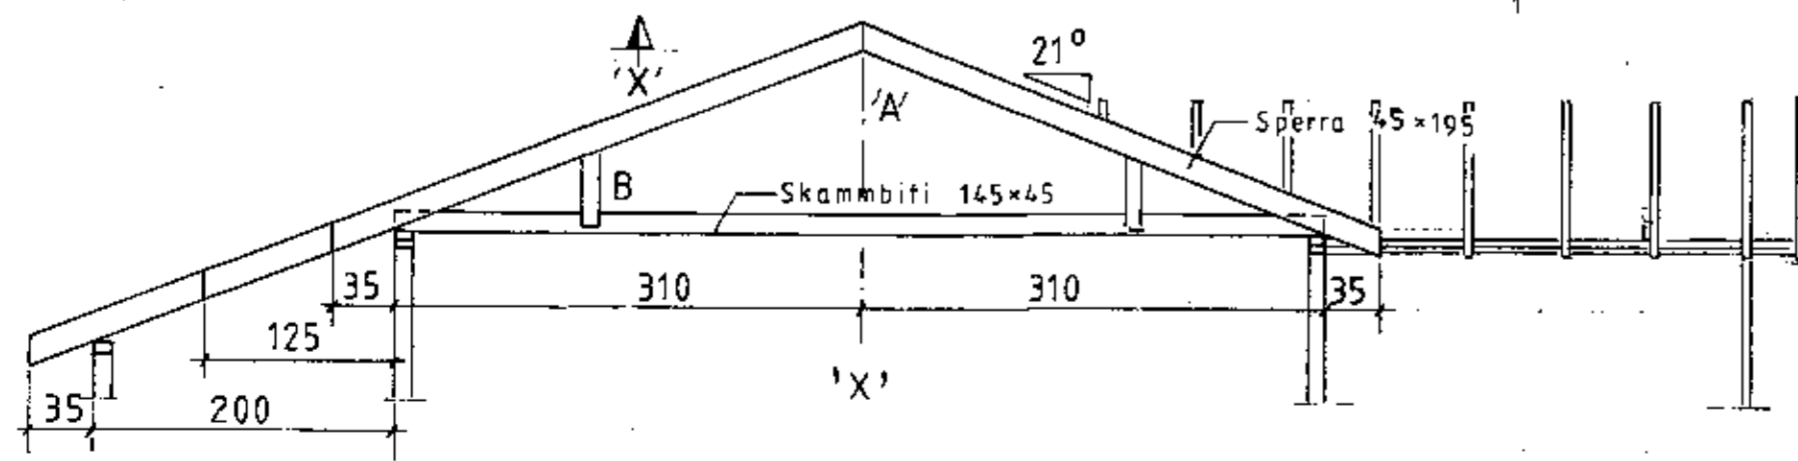


MÓTTÉKID
13. SEPTEMBER 2003
TEIKNIVANGUR

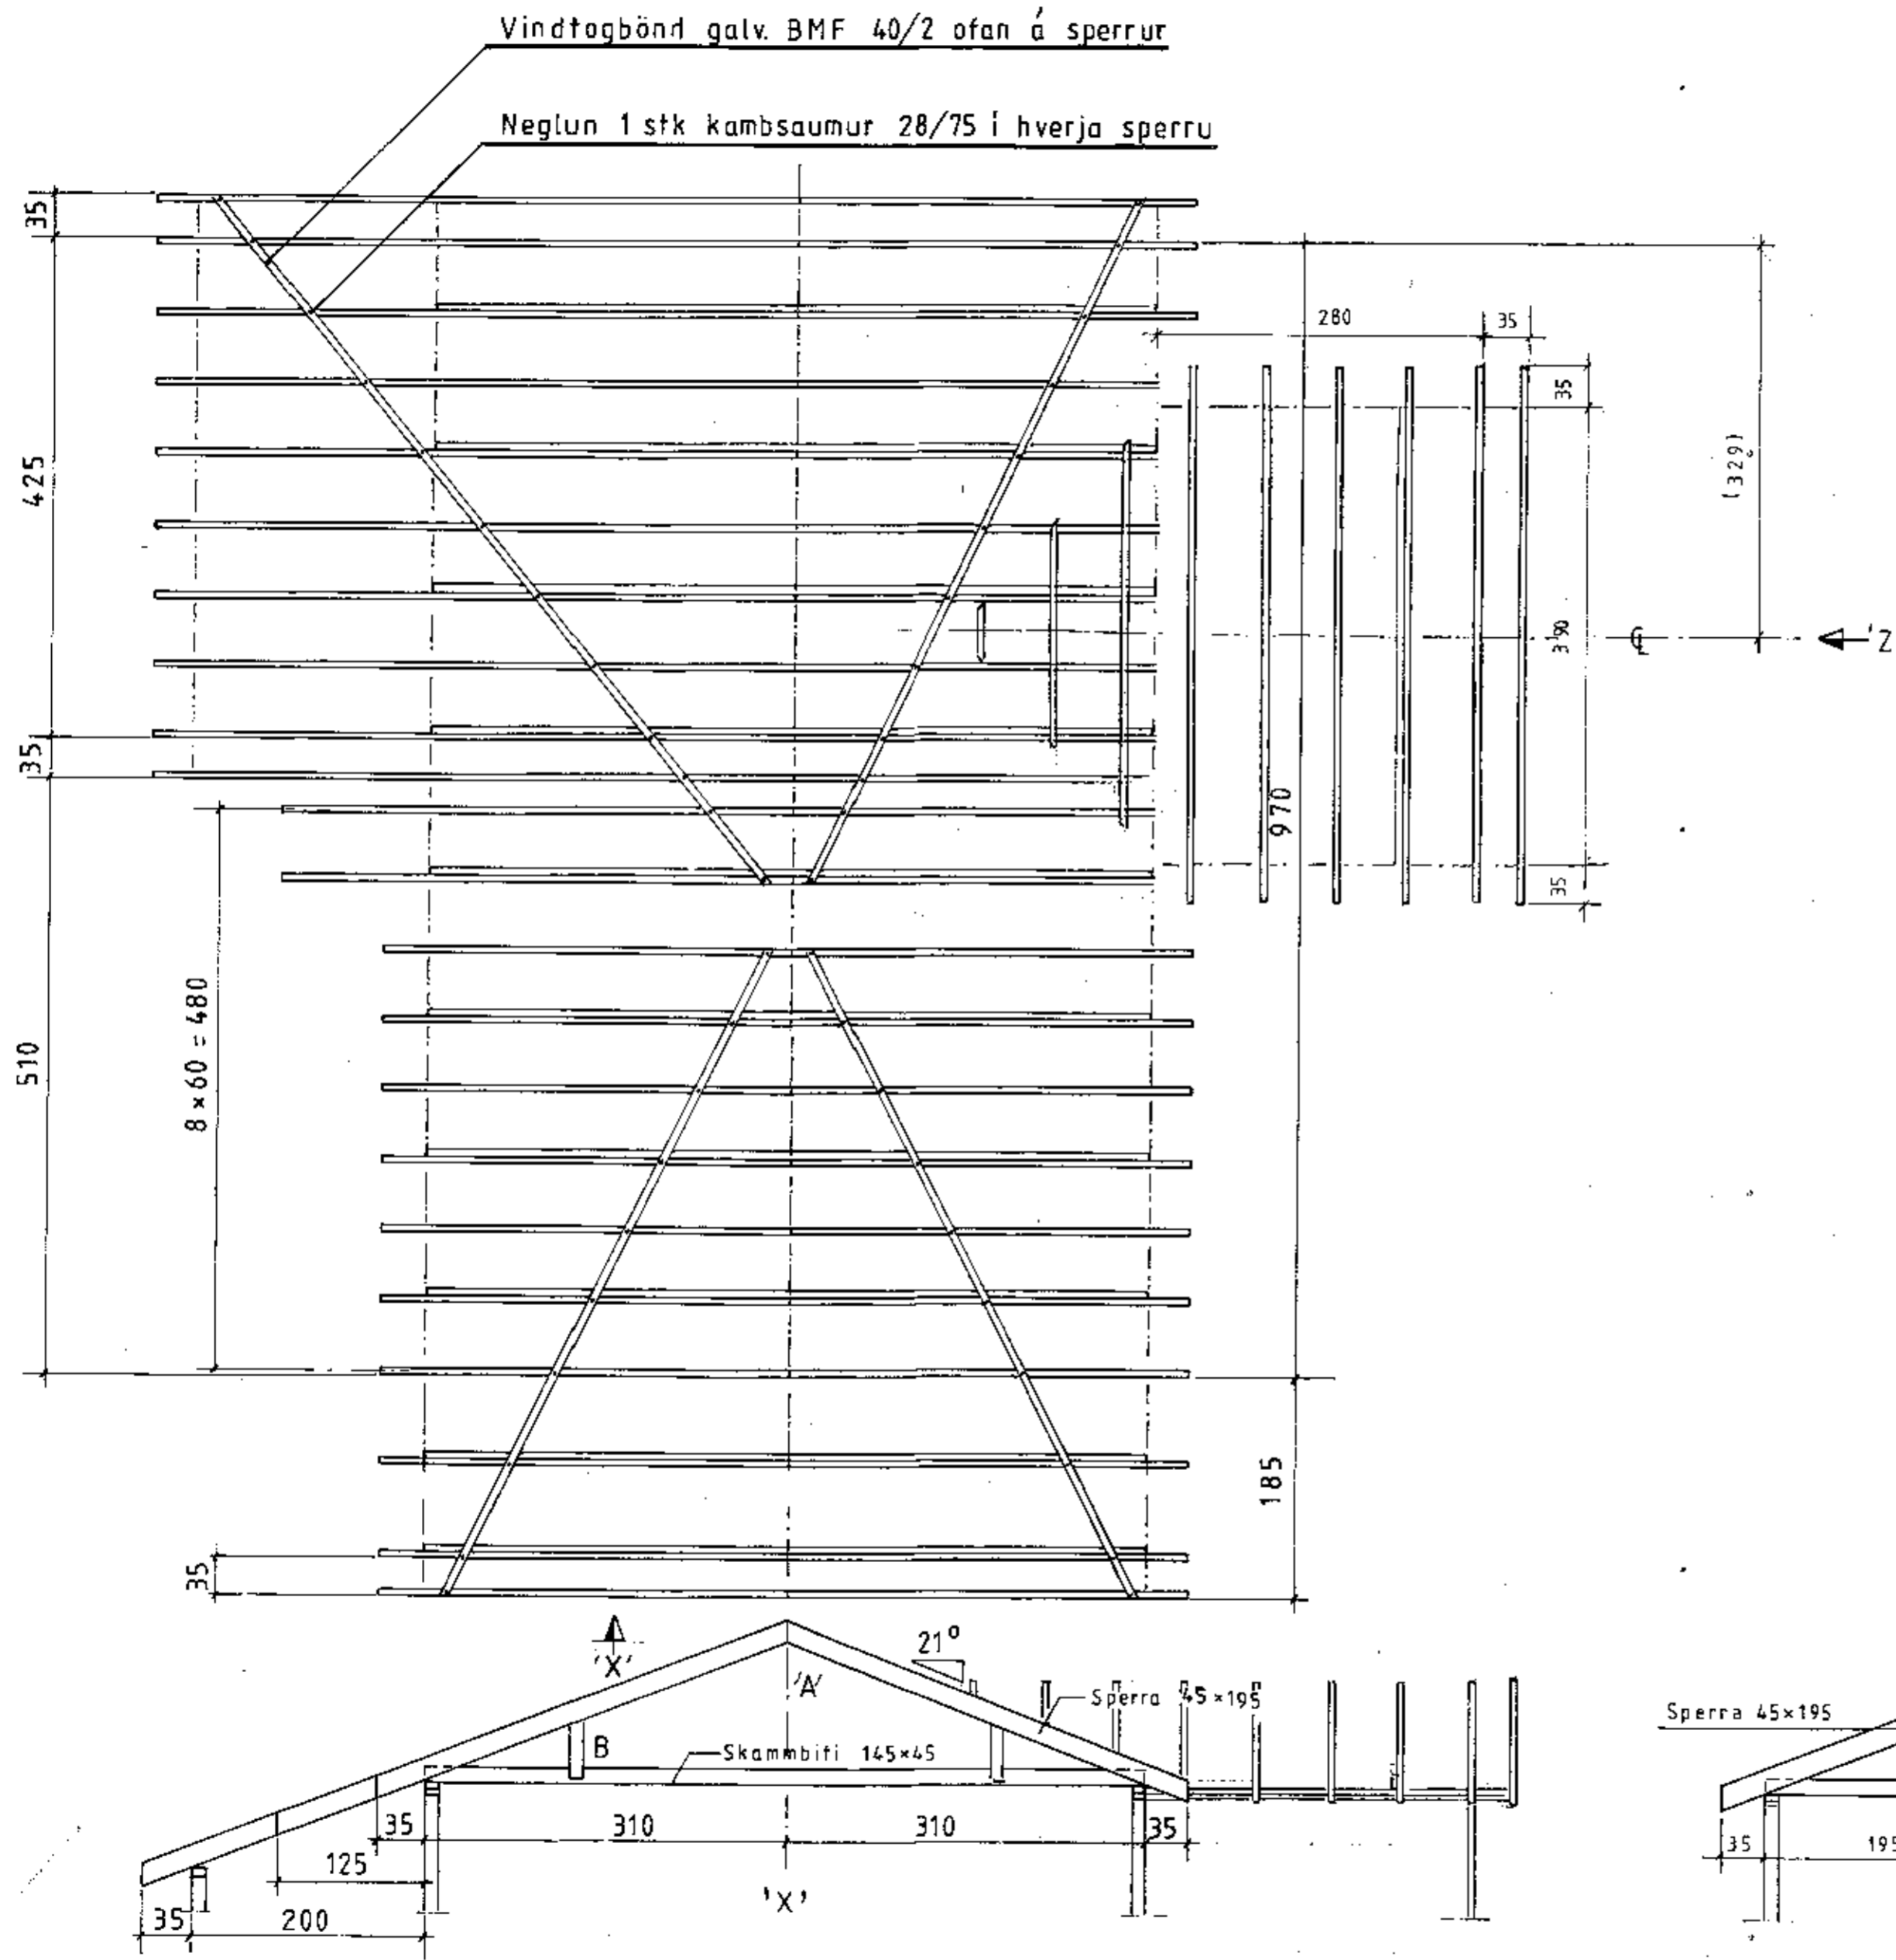

Ath.: Breyting 'a': stækkun á húsi um 11,2 m² (hjólah.) ágúst '11

Mkv.: 1:50

Dags: okt. '03

Nr. 10 9-3-6 a

Sumarhús í landi, Midengiss' Grimsness og Grafningshr.
Arnessýslu Lód nr. XXIII við Braut. Landsstærd 11.386 m²
Eigandi: Snorri Sigurdsson kt. 180154-4939

Pakvidir

Burðarþol

TEIKNIVANGUR

270733-2559

201032-4829