

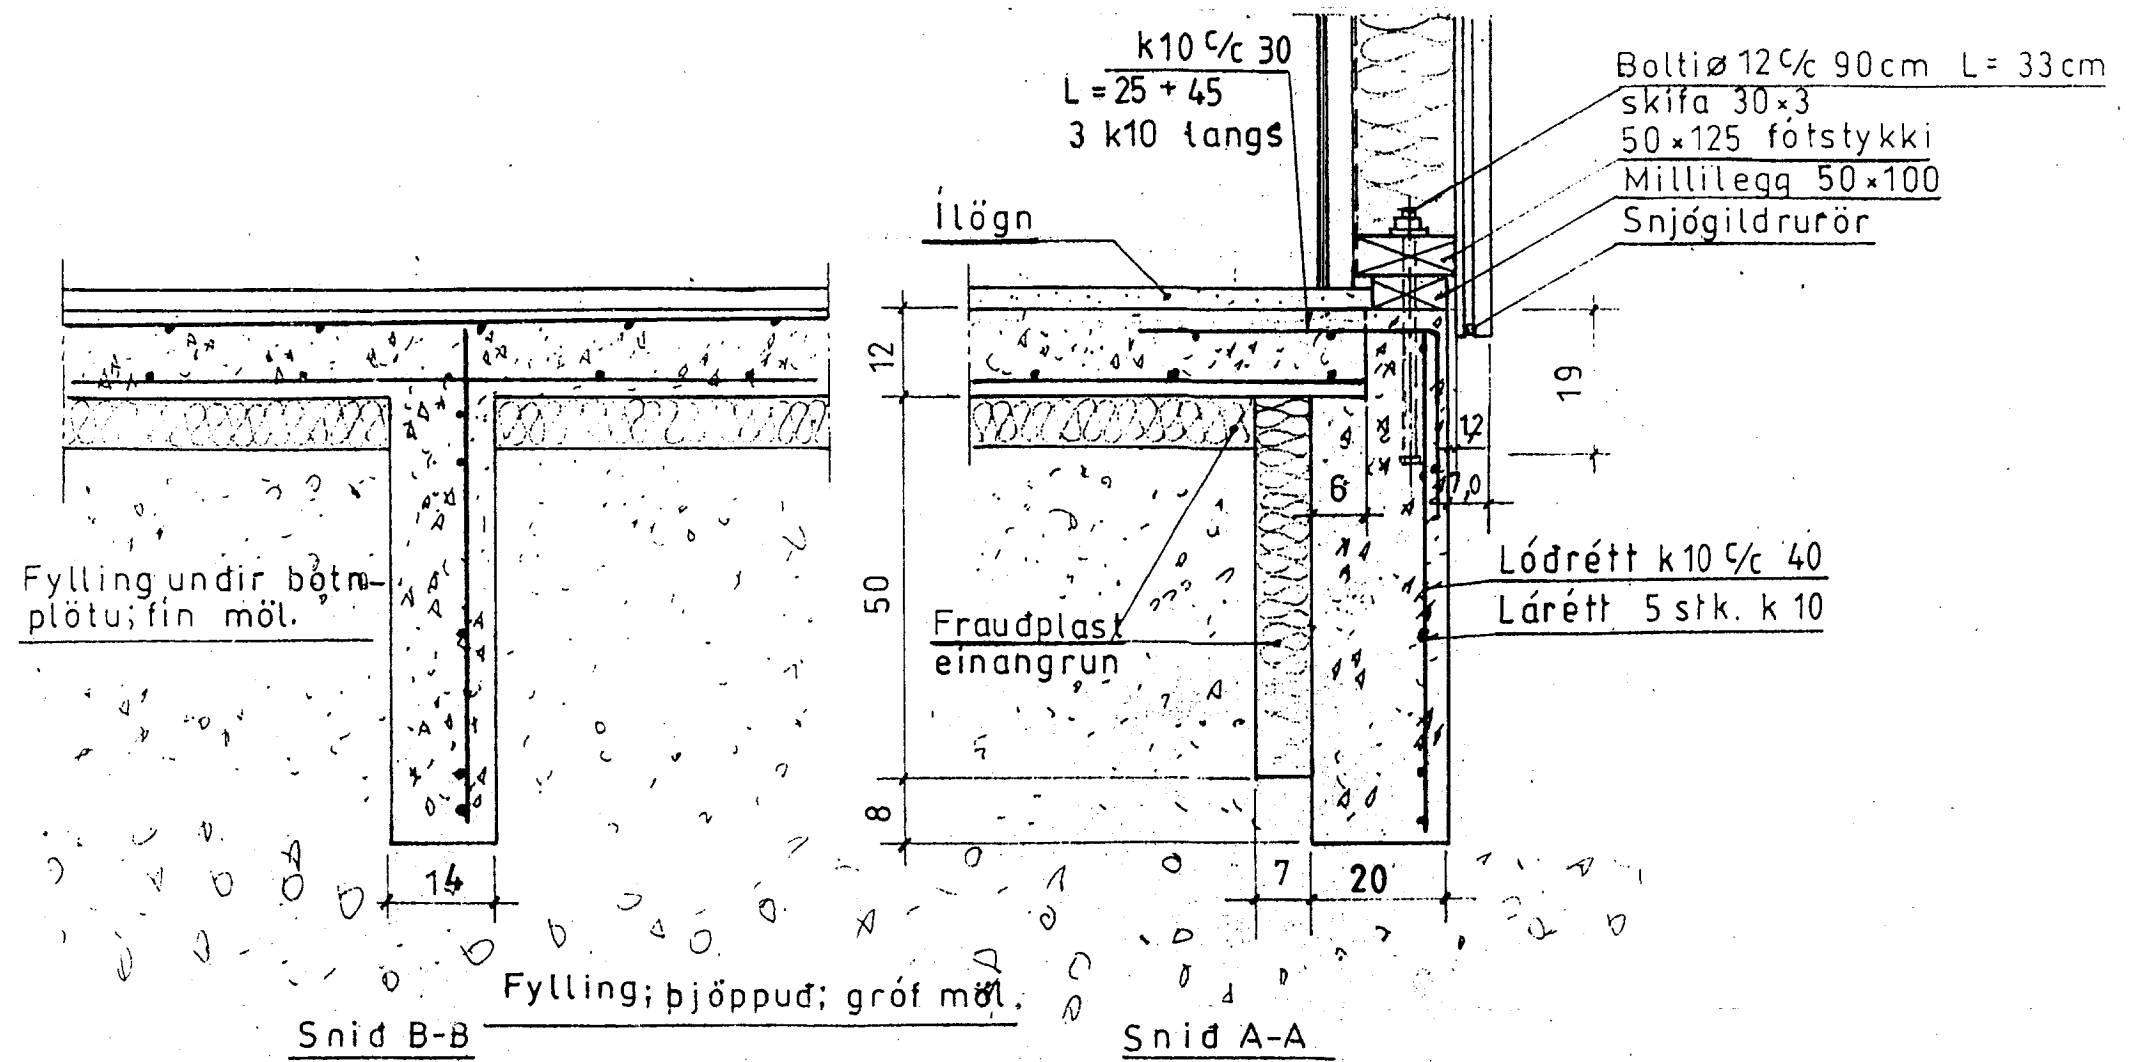


Binding verandar vid sökkul og súlu.

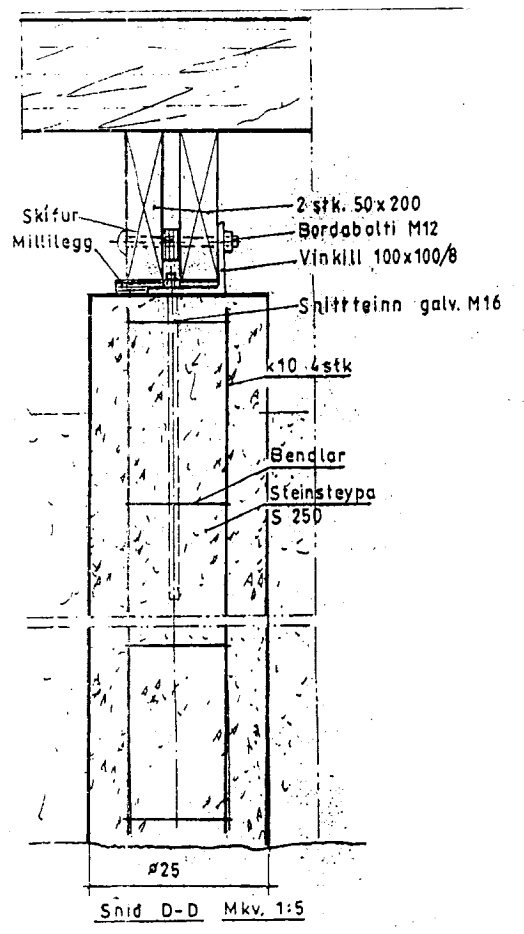

Mkv. 1:10

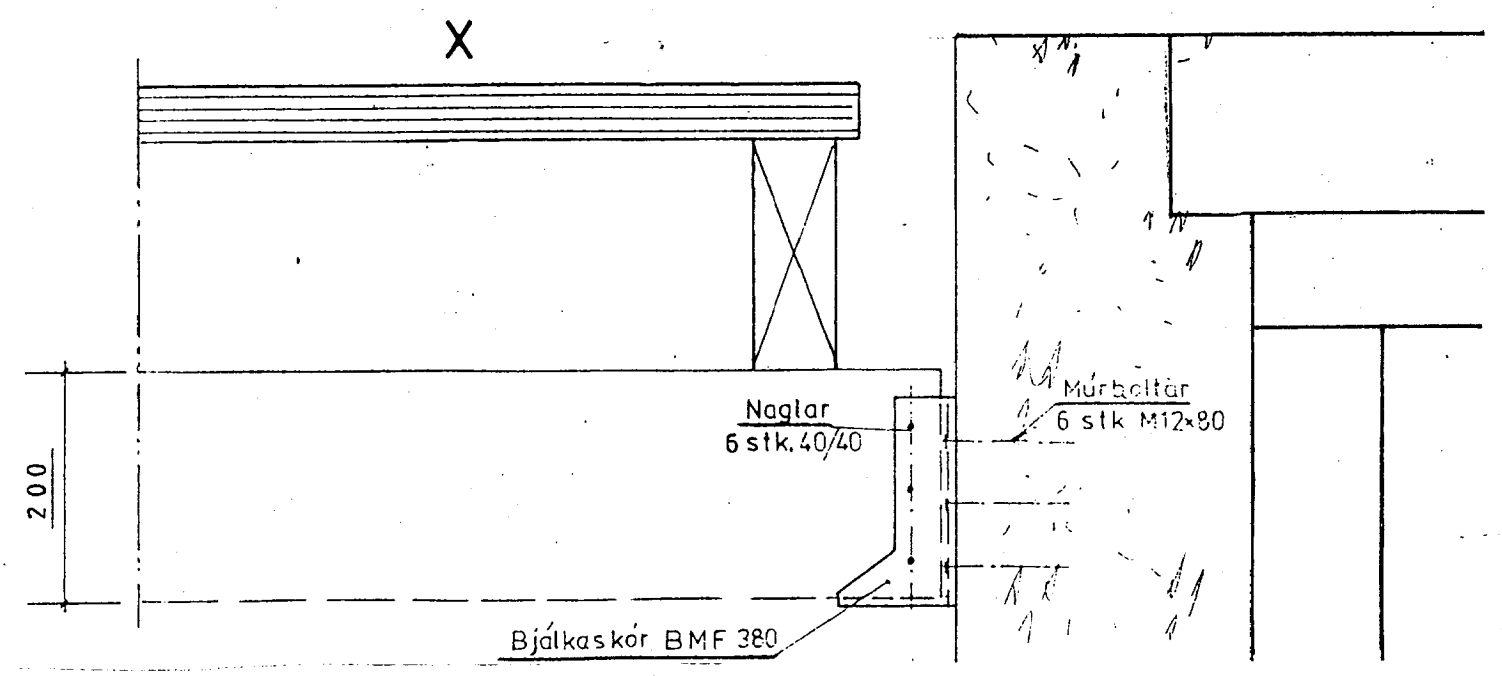

Mkv.: 1:5, 1:10	Sumarhús í landi Miðengis, Grimsness og Grafningshreppi, Árnessýslu, Lóð nr.57 í Kerhrauni 6910 m ²	TEIKNIVANGUR
Dags: okt.'05	Eigandi: Asgeir Karlsson, kt. 251156-2209	270733-2559
Nr. 109-3-5	Snid sökkla, súla o.fl.	<i>Þorsteinn Halgrímsson</i> 201032-4829