
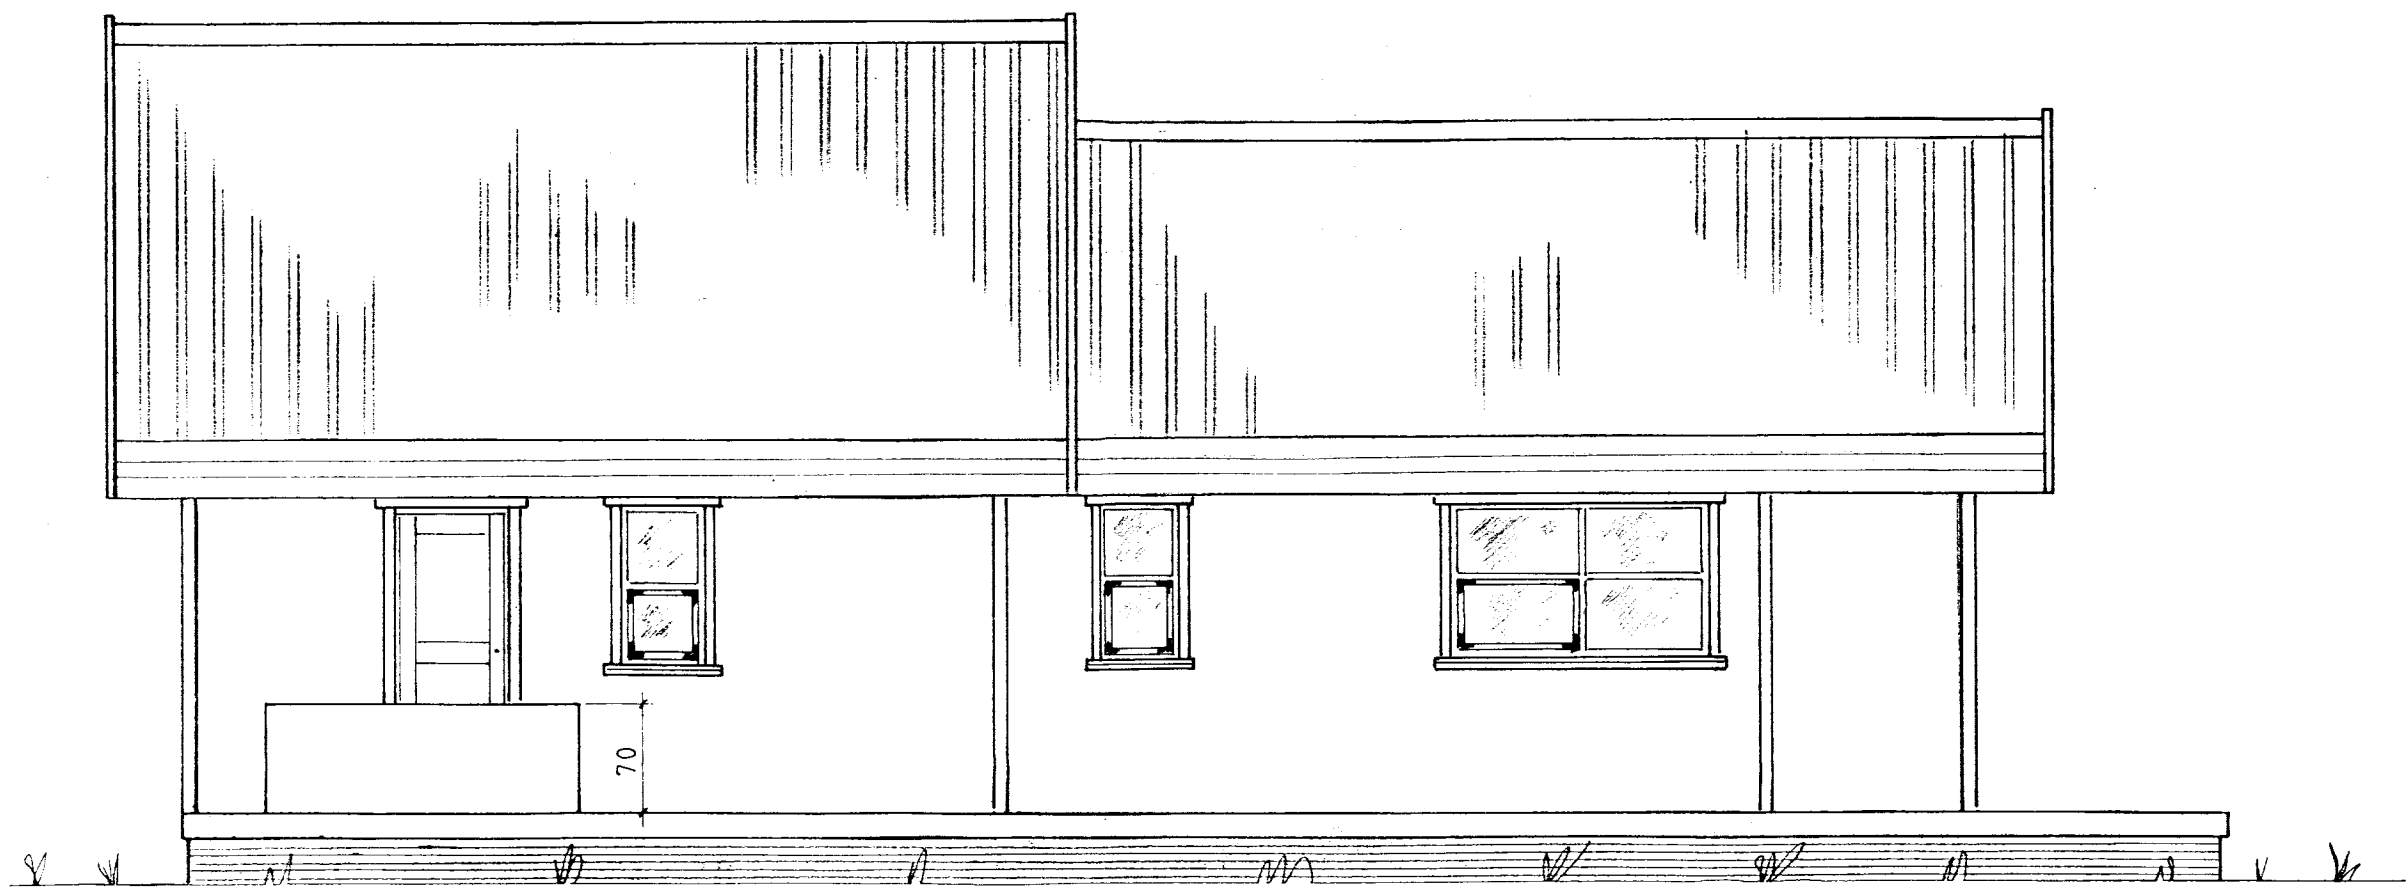


Handwritten notes in a box, possibly including a name and address.

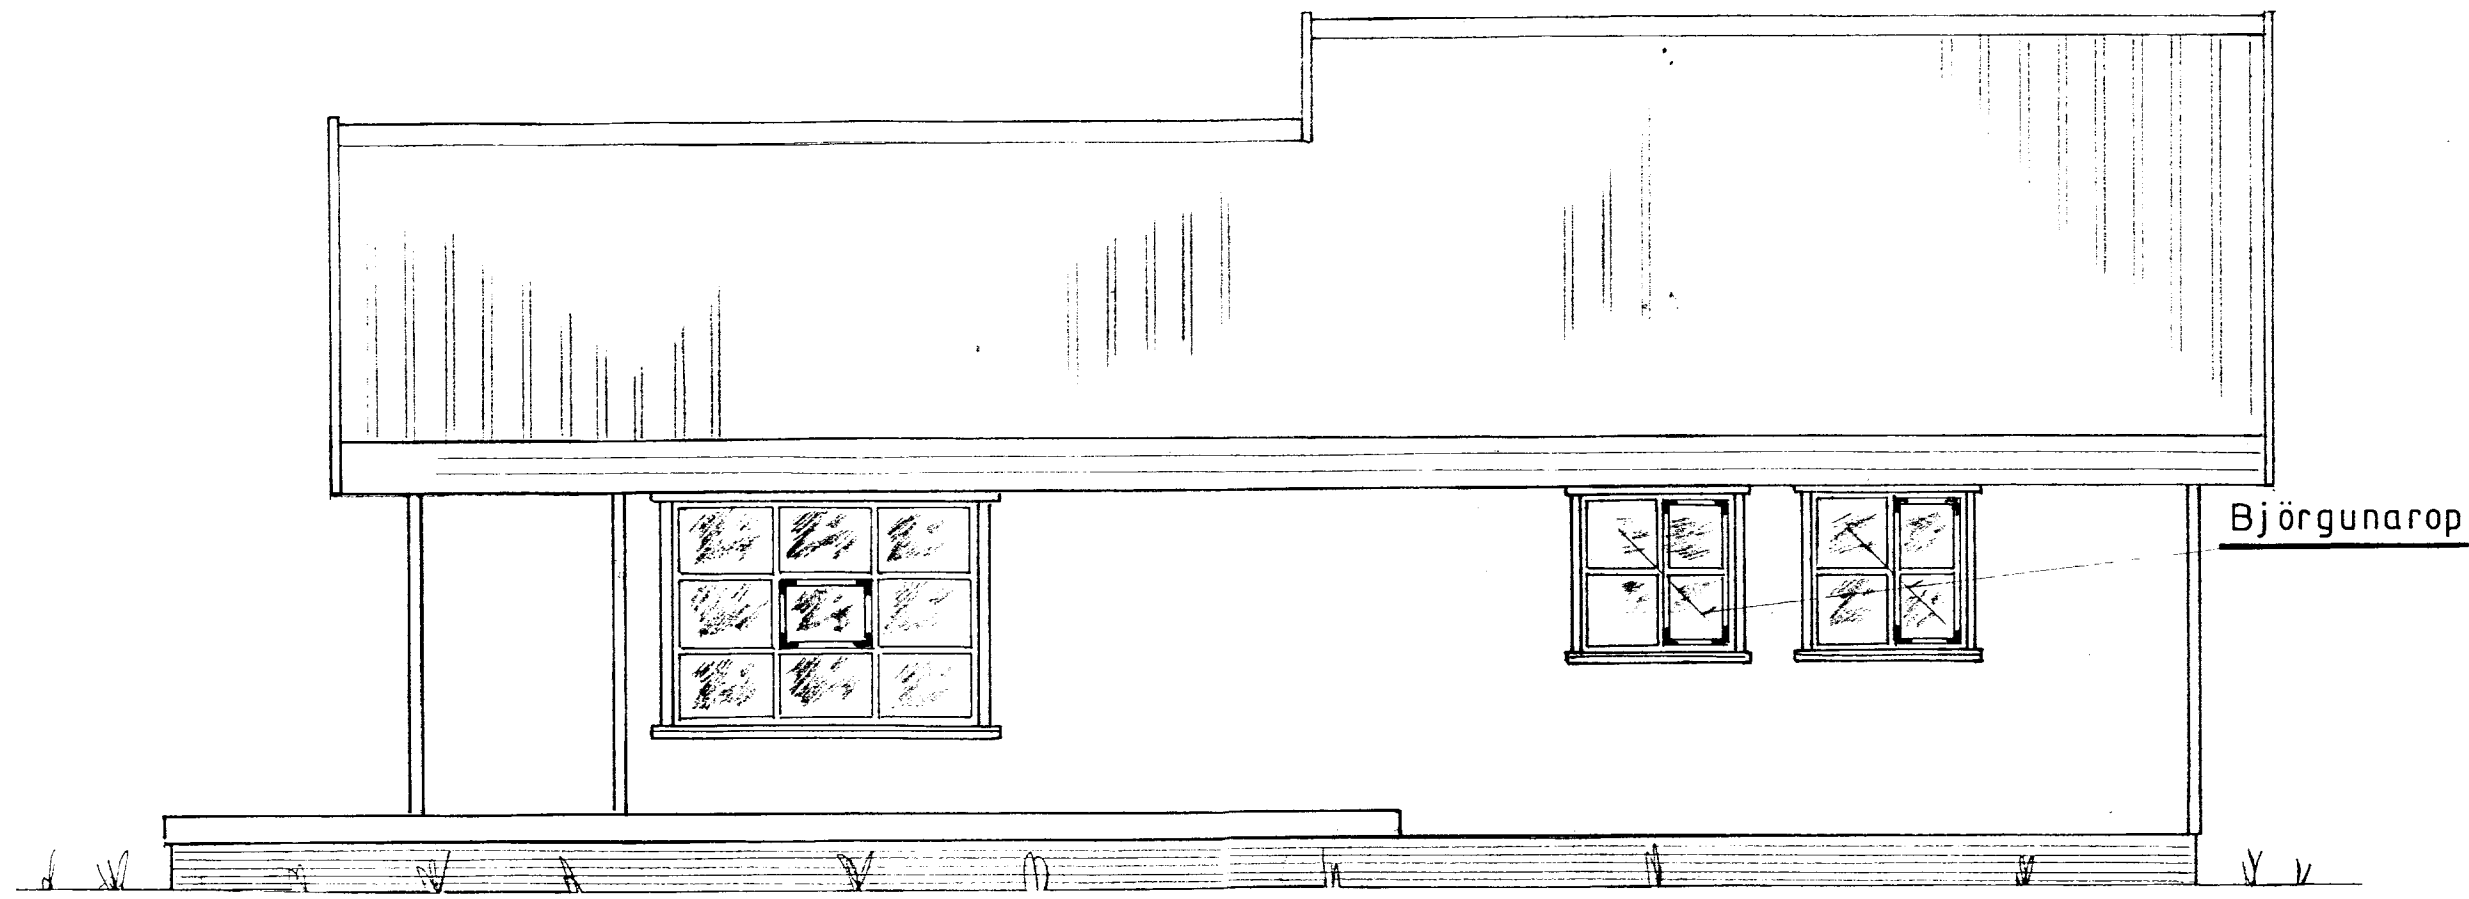

Sumarhús nr.

FLATARMÁL — 78,25 m²

Mkv.: 1:50	Sumarhús i landi Miðengis, Grímsness og Grafningshr.	TEIKNIVANGUR
Dags: júlí'03	Árnessýslu, lóð nr.8 við Hraunás 'Kerhrauni'	270733-2559
Nr. 153-2	Eigendur: Guðjón G. Ögmundsson kt.180260-3909 og systkini	201032-4829
	Útlit	<i>Handwritten signature</i>