


Séd frá 'X'

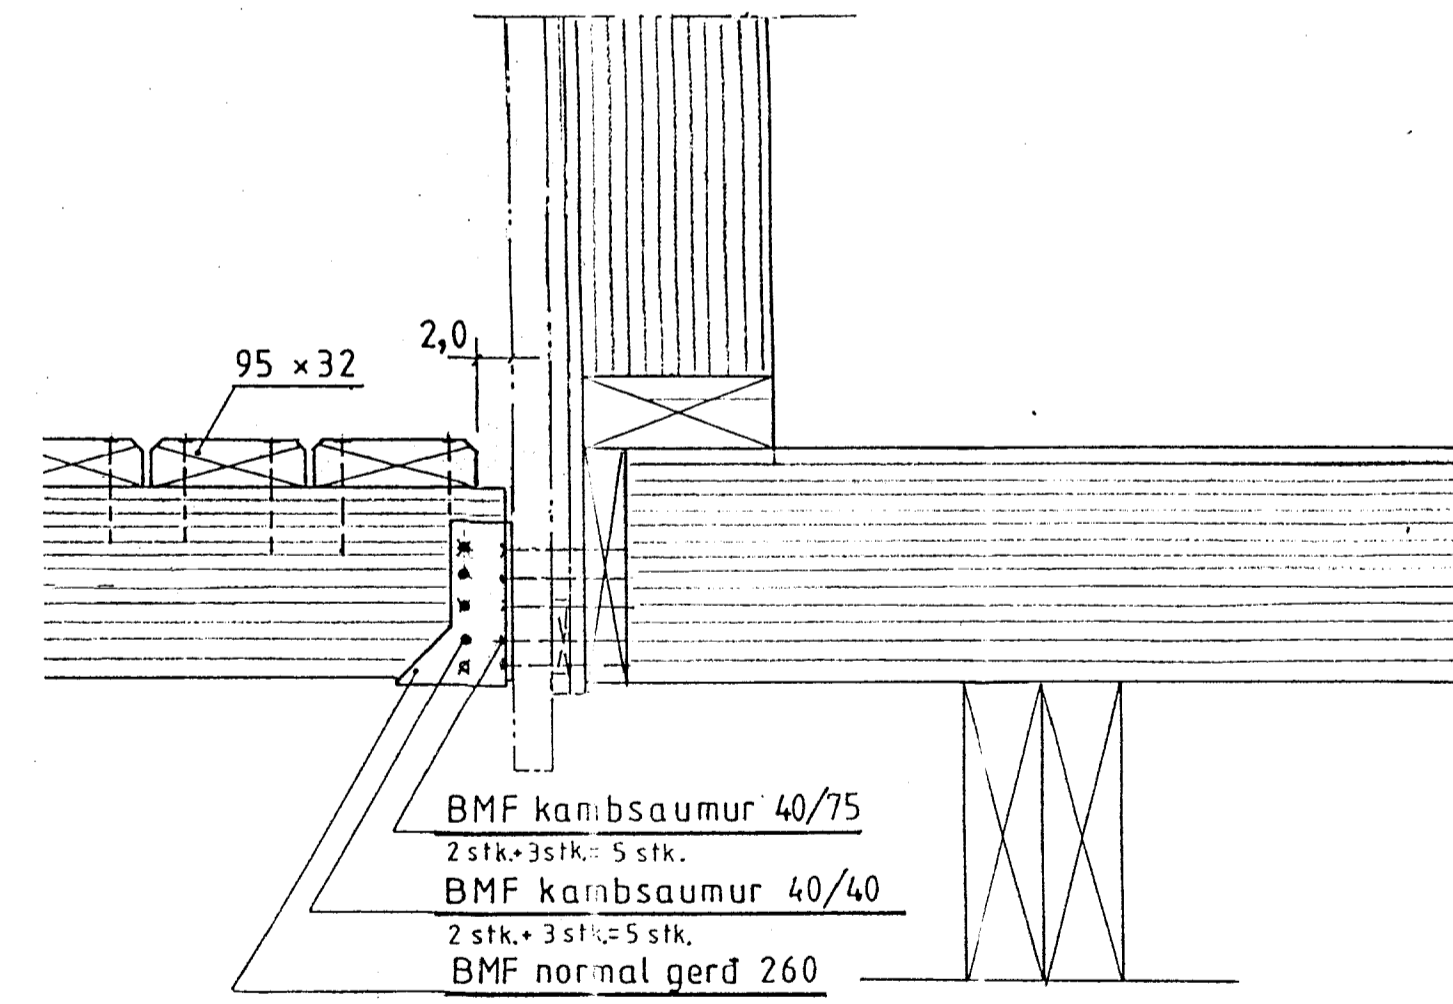

- BMF kambsaumur 40/75  
2 stk. + 3 stk. = 5 stk.
- BMF kambsaumur 40/40  
2 stk. + 3 stk. = 5 stk.
- BMF normal gerð 260

Séd frá 'Z'

Mkv.: 1:50, 1:5	Sumarhús í landi Miðengis, Grímsness og Grafningshr.	TEIKNIVANGUR
Dags: júlí '03	Árnessýslu, lóð nr.8 við Hraunás 'Kerhrauni'	270733-2559
Nr. 153-6	Eigendur: Guðjón G. Ögmundsson kt.180260-3909 og systkini	<i>Kristinn Magnússon</i> 201032-4829
	Gólf	