
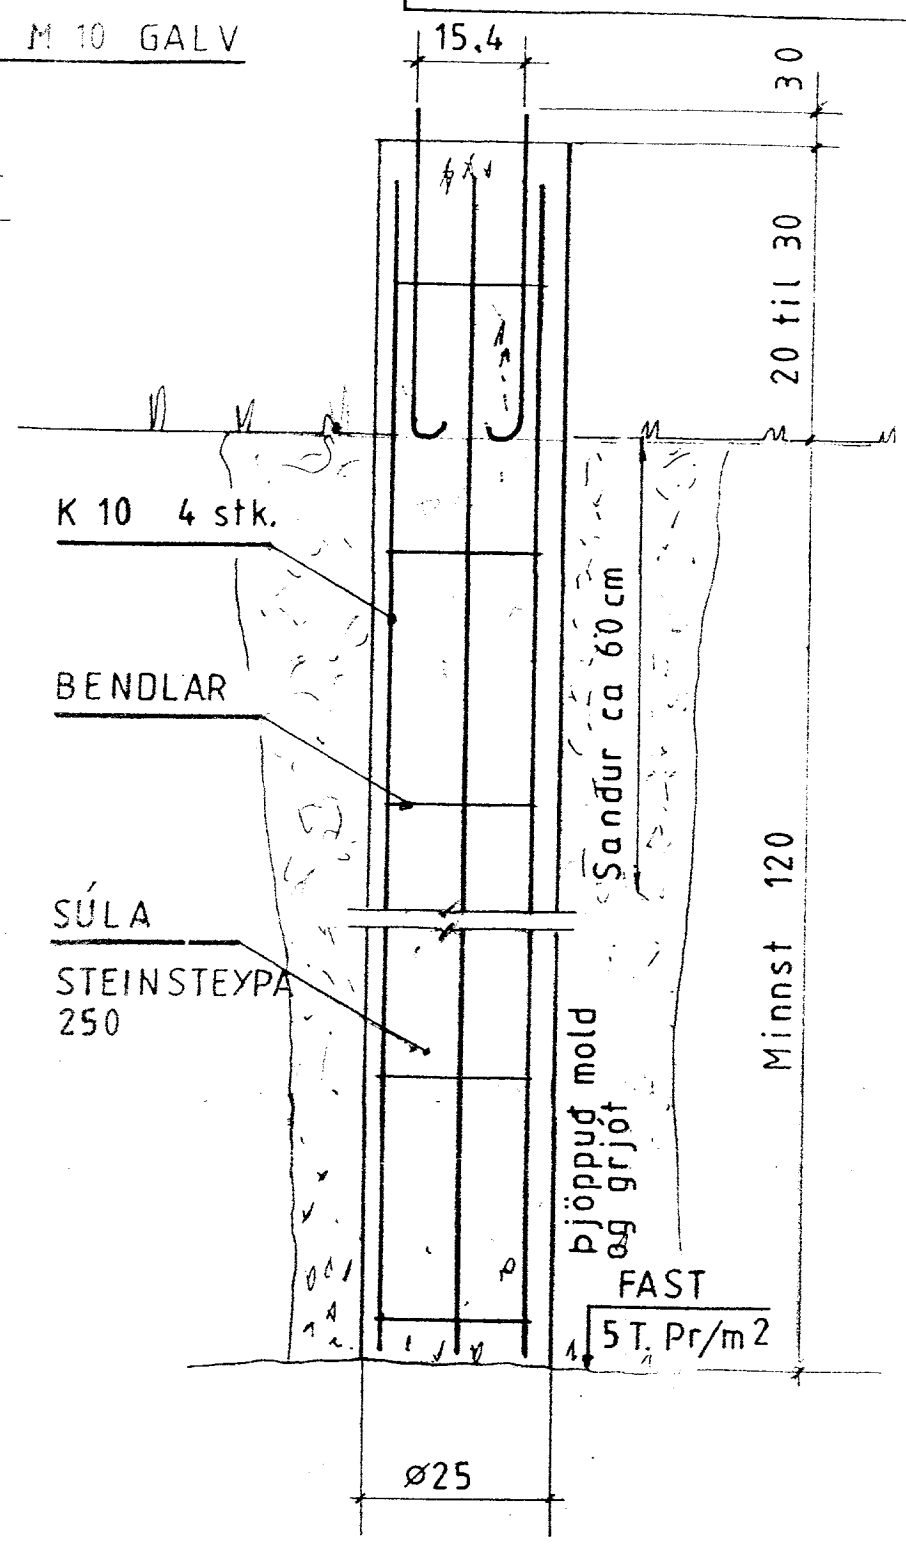


2 stk. 50 x 200 SAMSIDA. FURA 5 EL.

BMF VINKELBESLAG
90 x 48 x 3 x 48

BOLTI M 10 GALV

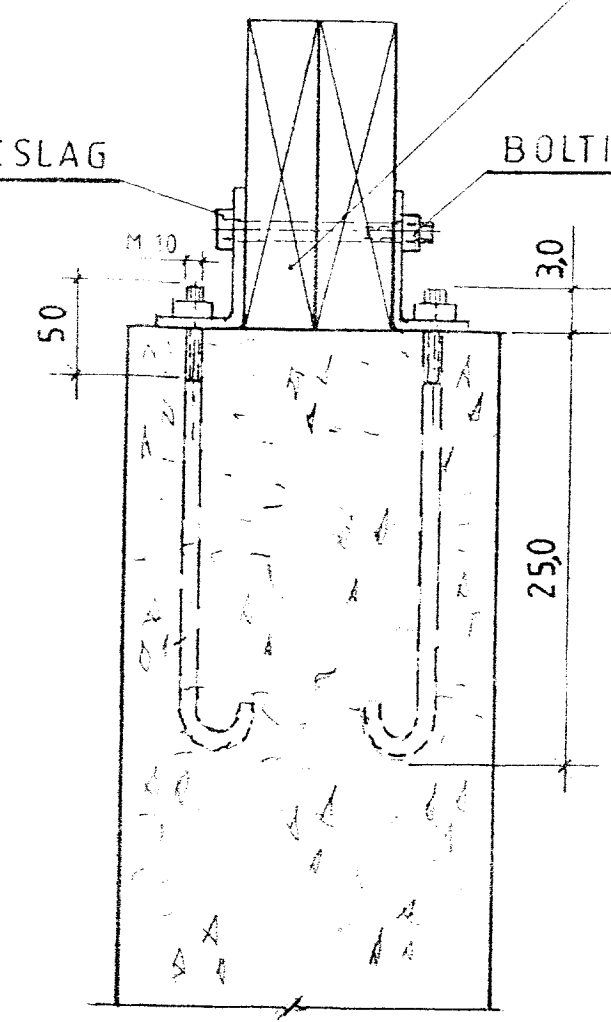

| | | |
|---------------|---|------------------------------------|
| Mkv 1:10 1:50 | Sumarhús í landi Midengis, Grímsness og Grafningshr. Árnessýslu. Kerhraun svæði A lóð nr. 9 8440 m ² | TEIKNIVANGUR |
| Dags. júlí | Eigandi: Áki B. Gestsson kt. 040257-3069 | 270733 2559 |
| Nr. 114-3 | STEYPT SÚLA OG NIÐURRÖÐUN SÚLNA | <i>Anton Magnússon</i> 201032-4829 |