



GRUNNMYND

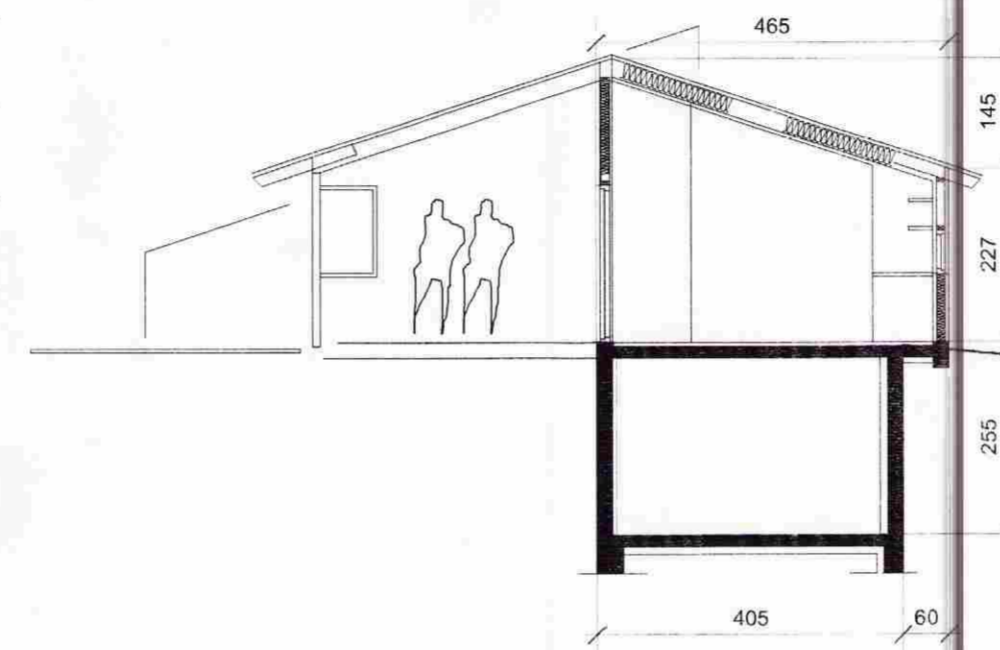

SNEIDING C-C

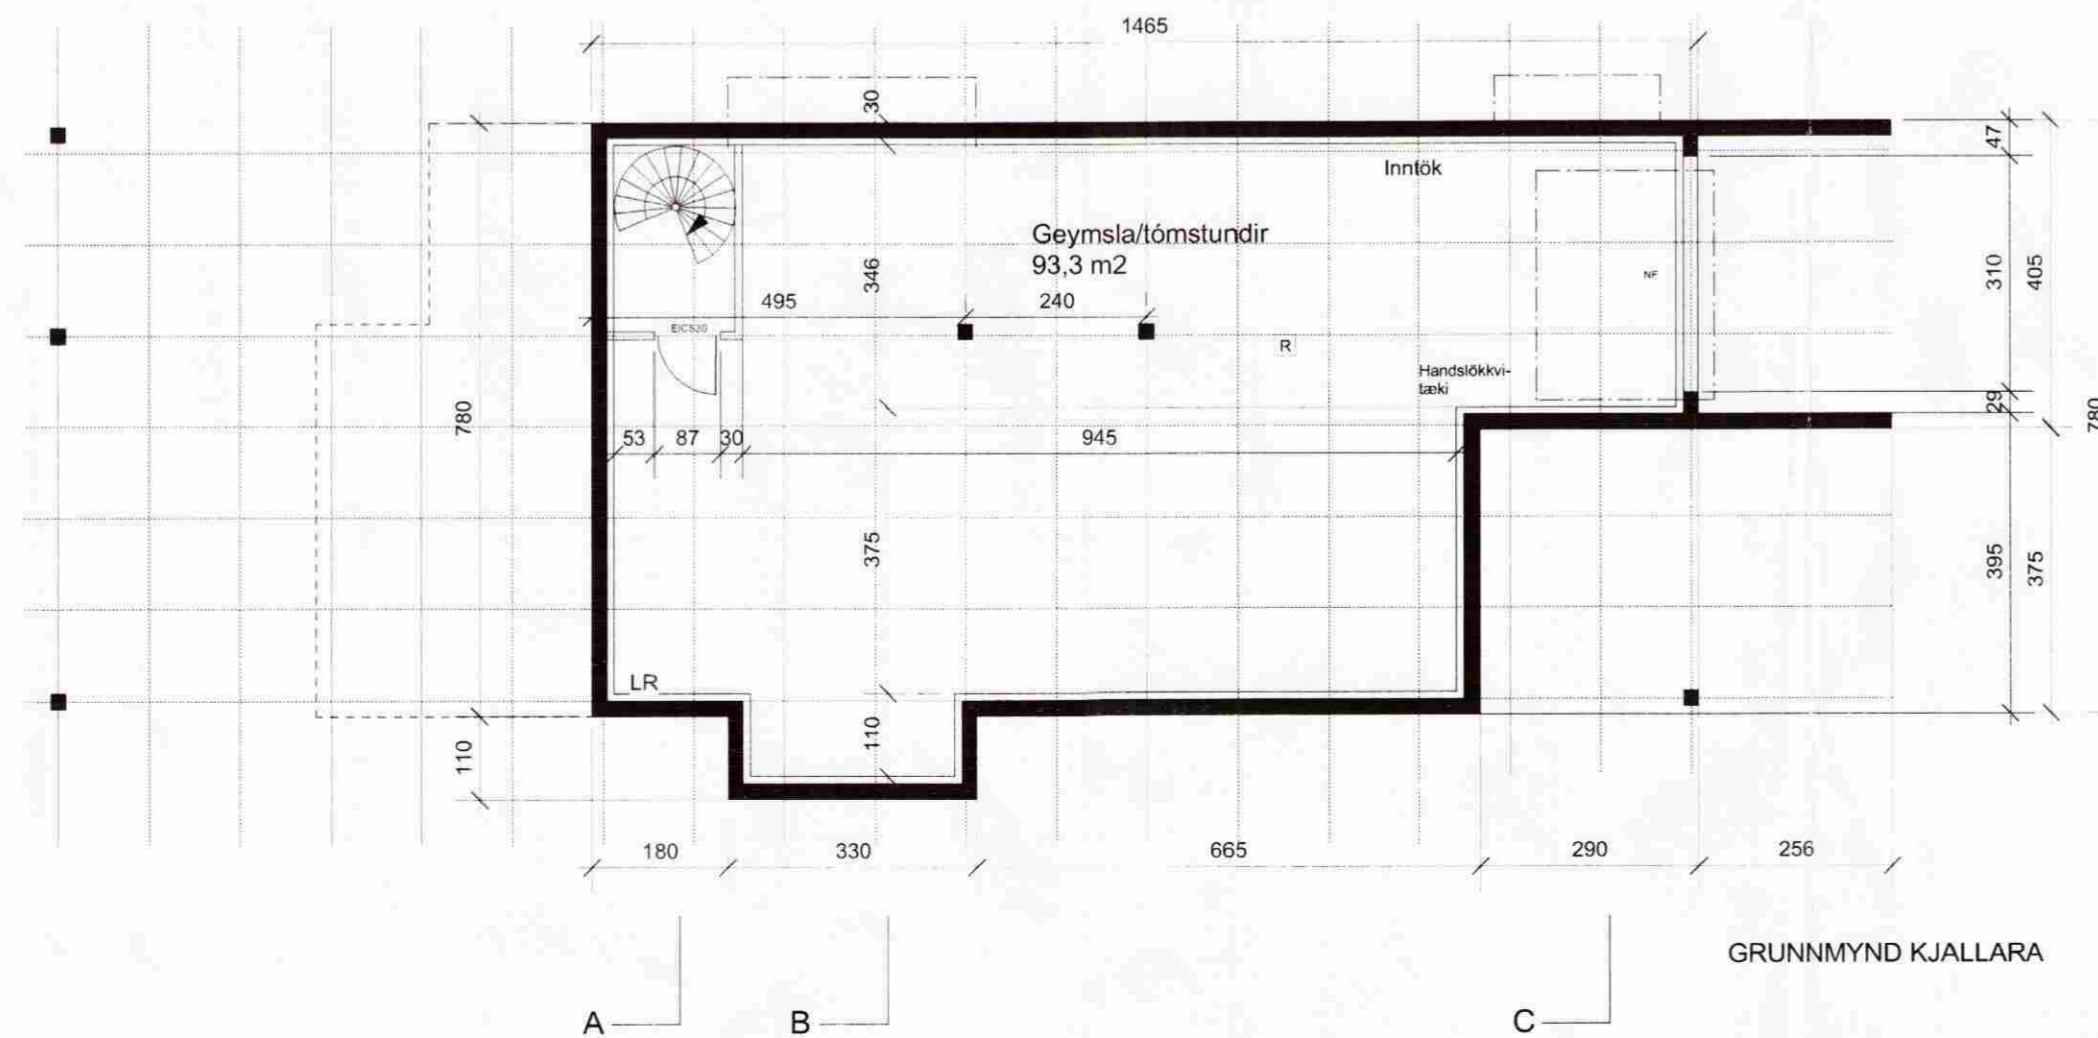

GRUNNMYND KJALLARA

SAMÞYKKT
 01 OKT. 2009
Páll Gunnlaugsson
 Byggingafræðingur, Ámessyslu og Flóahfr.

ÚTGÁFA | TEIKNAD | SAMÞYKKT | DAGS
 BREYTINGAR

ASK Arkitektar
 Geirsgötu 9
 101 Reykjavík
 Sími 515 0300
 Fax 515 0319
 www.ask.is



Áritun aðalfrumvagns

Páll Gunnlaugsson

Páll Gunnlaugsson arkitekt P.Á., kt. 210552-2199

KLAUSTURHÖLAR - LÖD 12 (Baulurimi 12)
 Sumarhús í landi Klausturhóla
 Grímsnes- og Grafningshreppi

Grunnmynd

MKV. í A2
 1:100
 TEIKNAD
 PG
 DAGS
 13. júlí 2009

VERK NR. | NÚMÉR TEIKNINGAR
 10-02

ÚTGÁFA