




SANBYGKT
 23/03/2011
Ólafur Gylfason

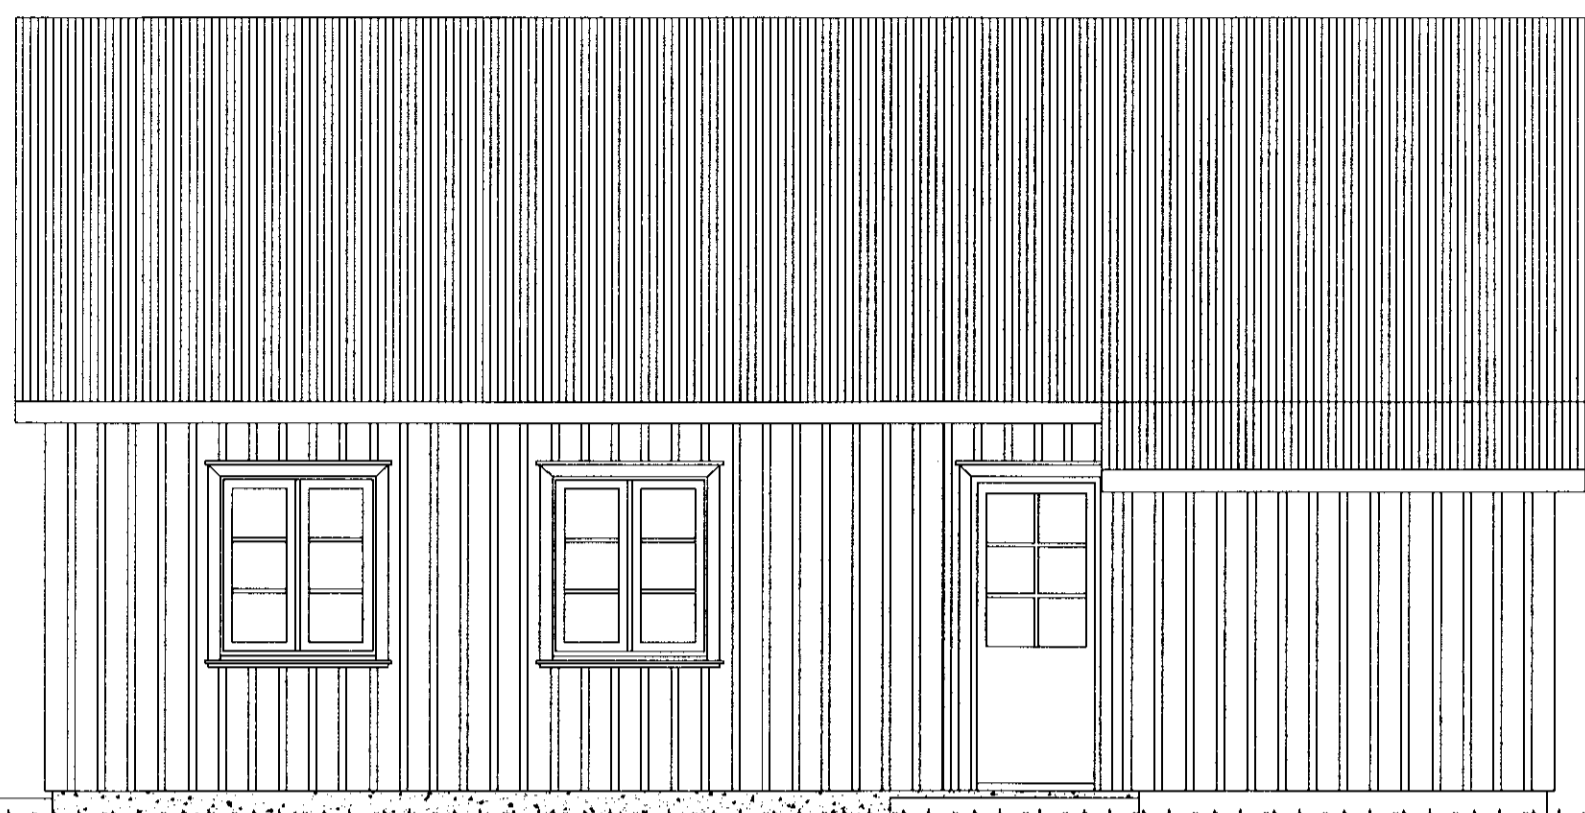


Austur

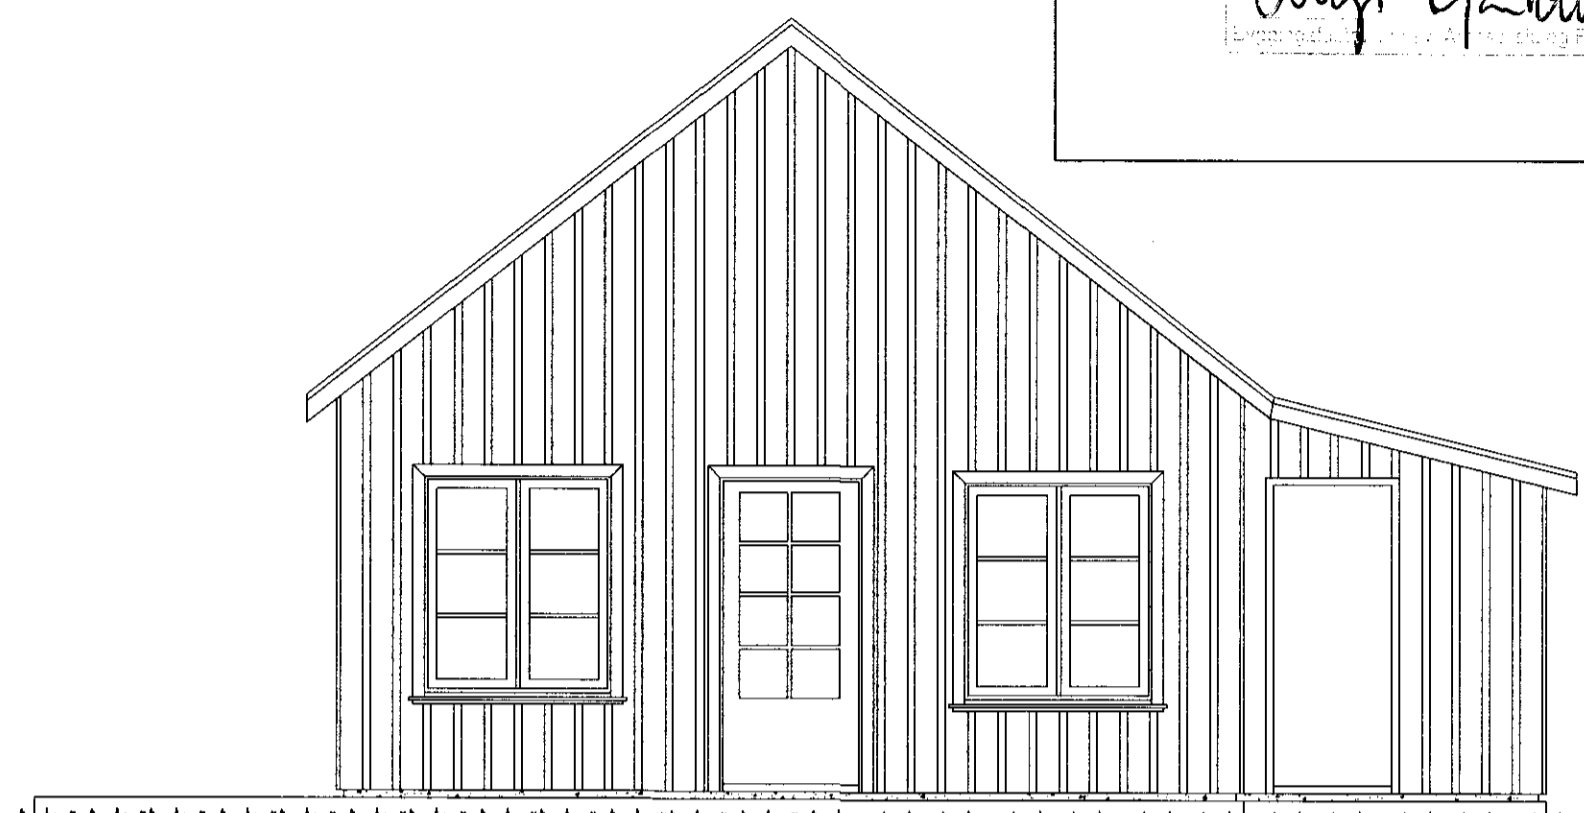

Suður

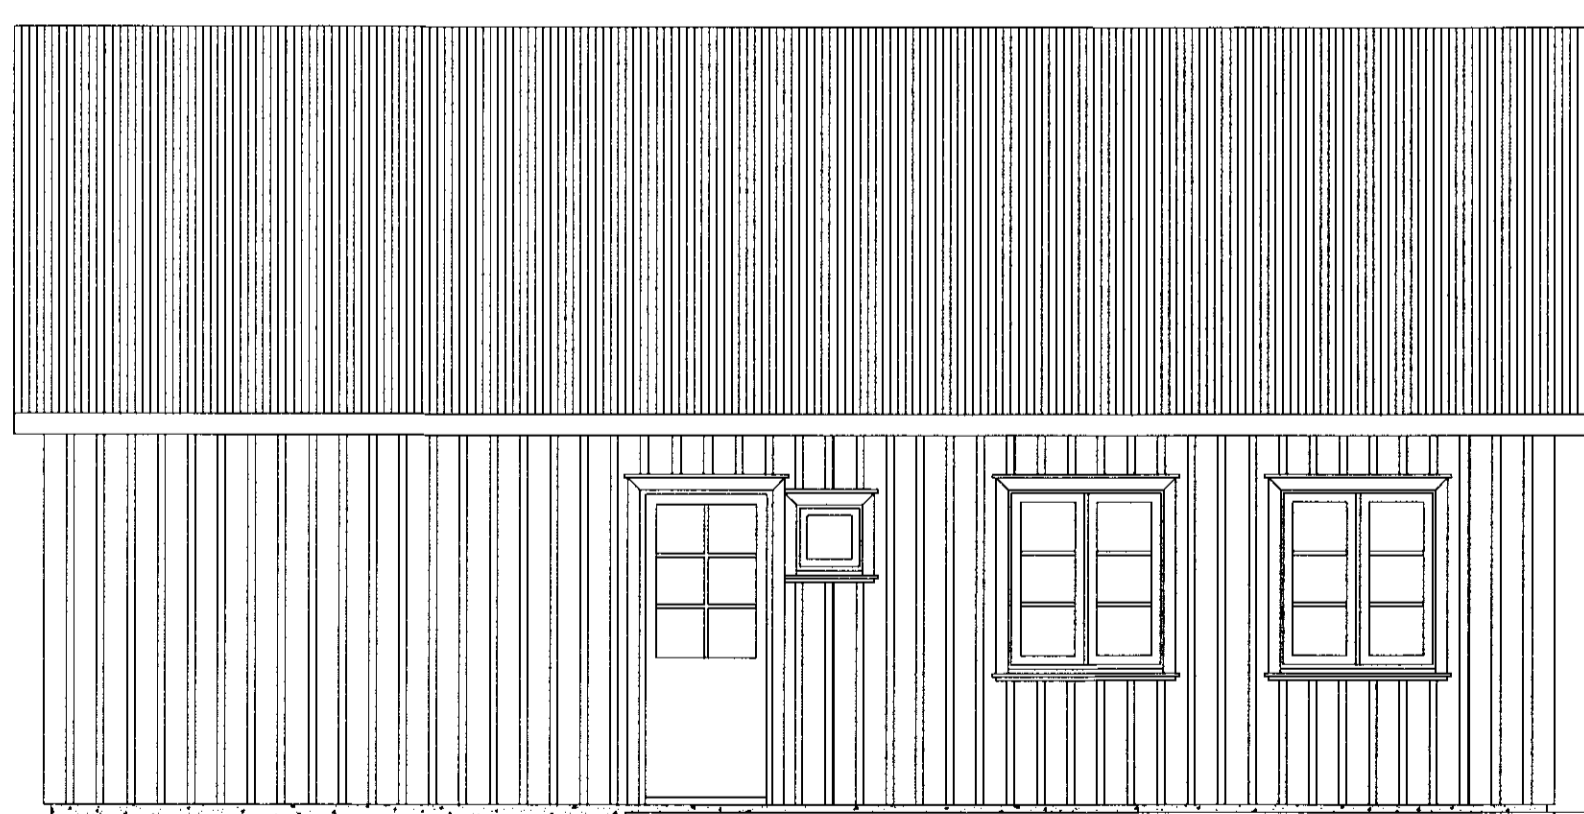

Vestur

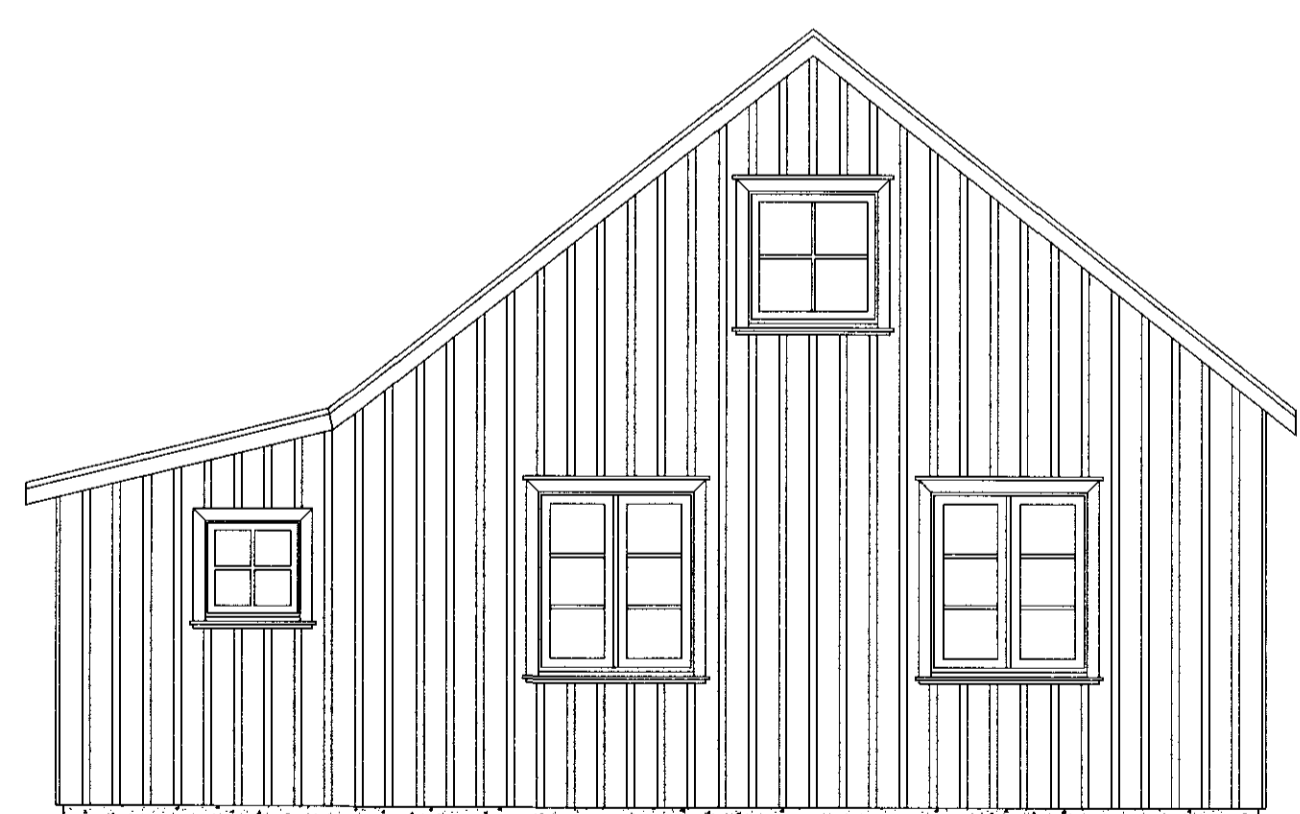

Norður

Mkv: 1:50	SUMARHÚS Í LANDI KLAUSTURHÓLA – BAULURIMI 51	TEIKNIVANGUR
Dags: 6.3.2011	Eigandi: Hilmar Karlsson 221071-4419	<i>Ólafur Gylfason</i> 270733-2559
Nr: 1	ÚTLIT – AÐALTEIKNING	Hús: 500-14 201032-4829