




SÚÐUR

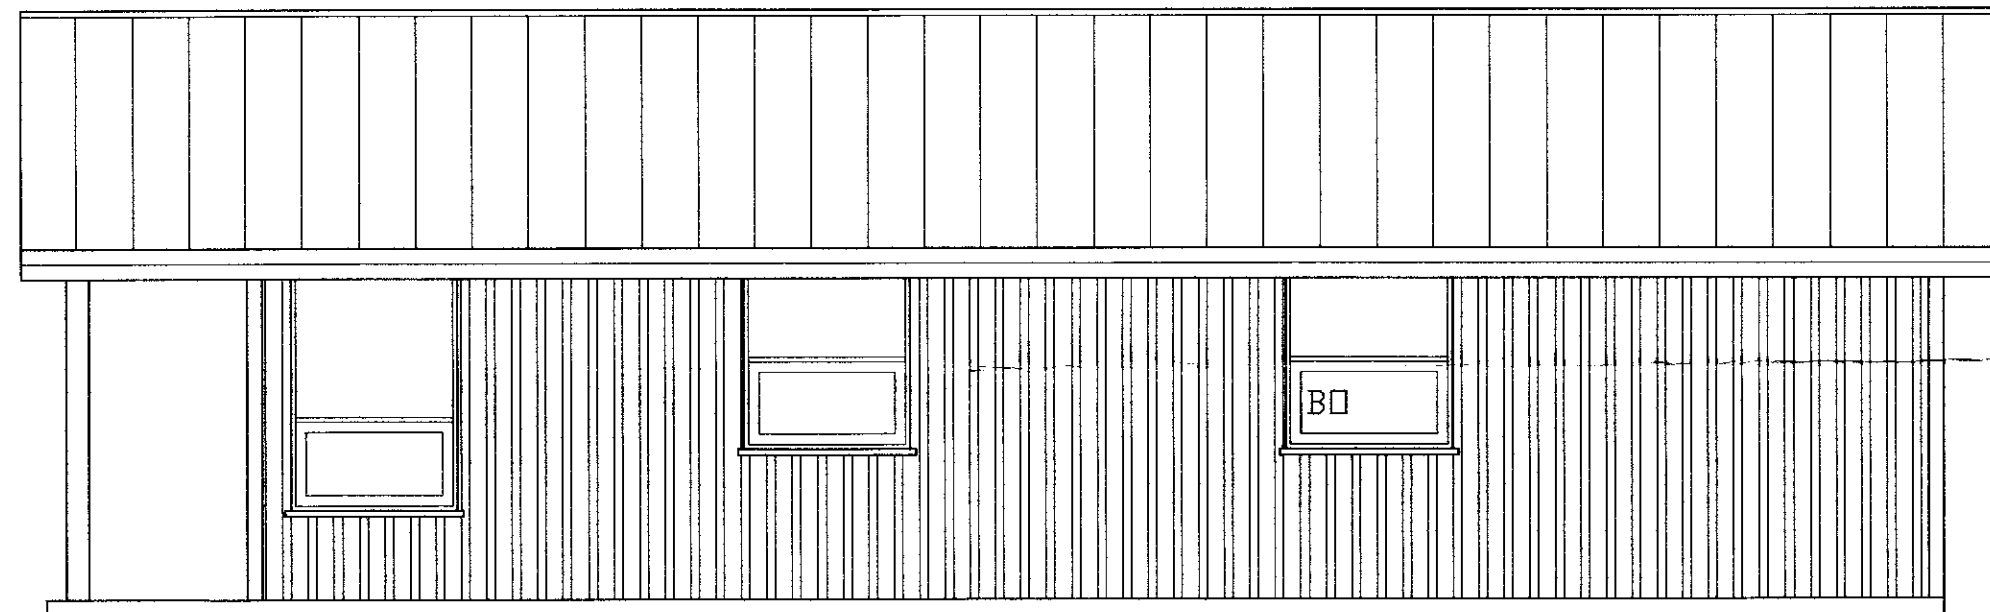

NORÐUR

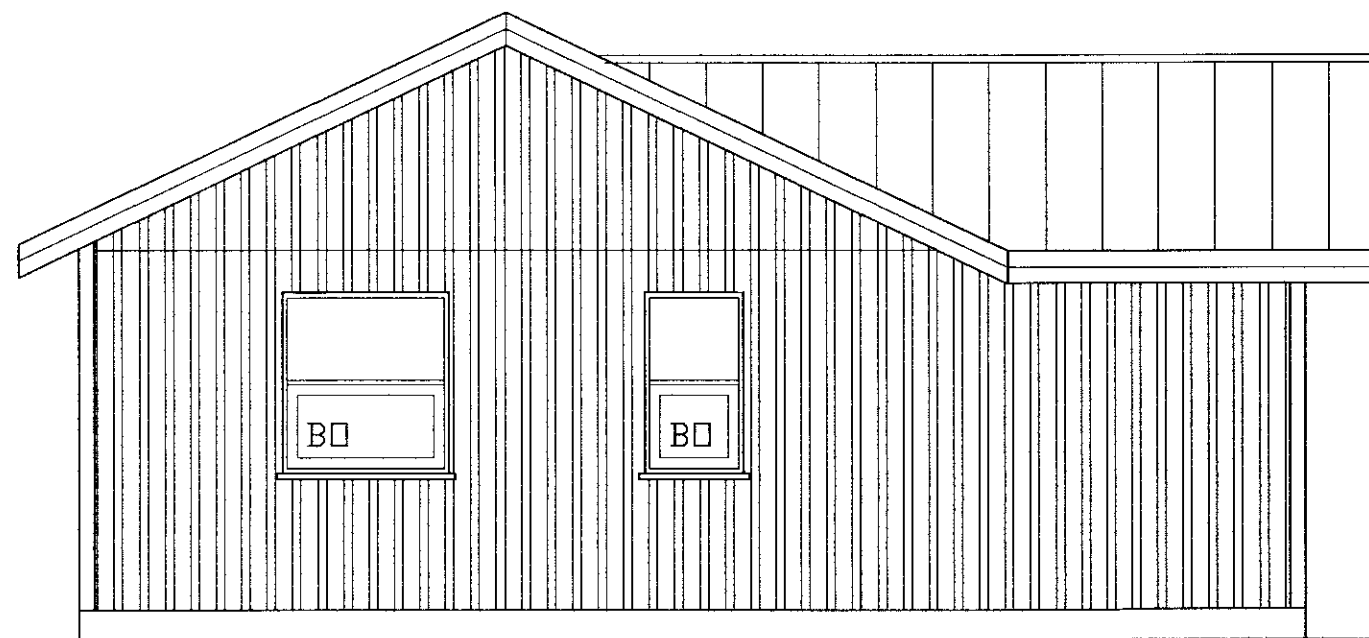

VESTUR

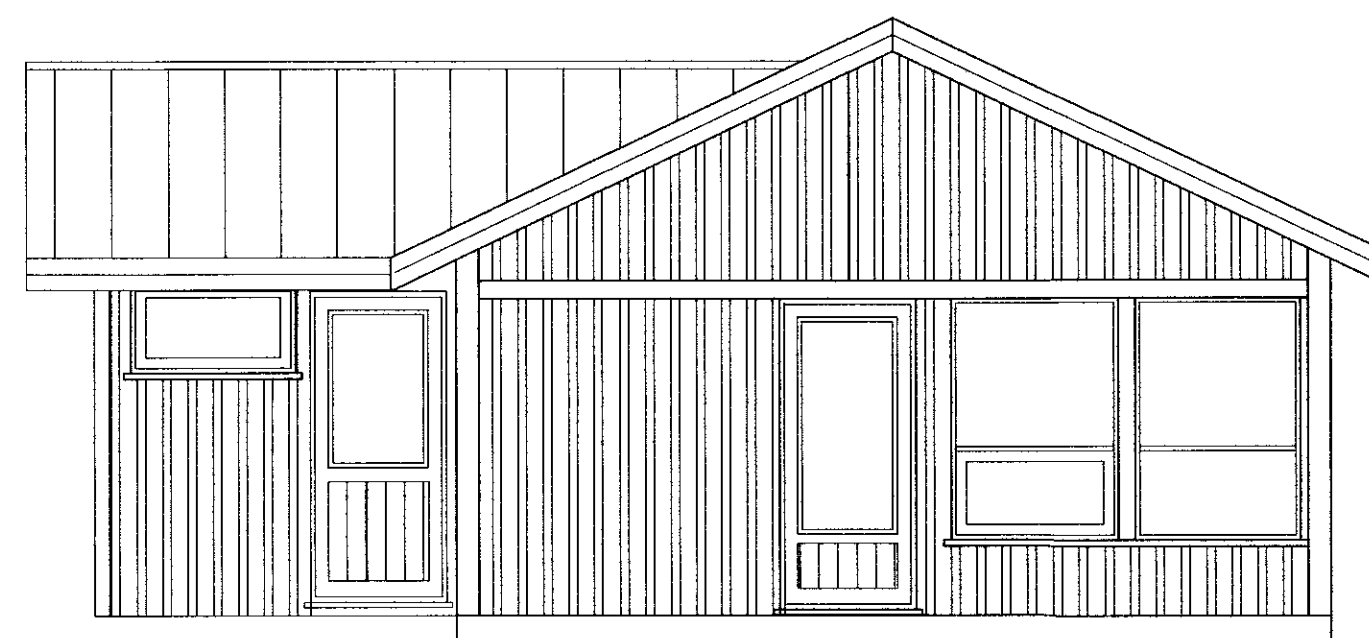

AUSTUR

SAMÞYKKT
 02. DES. 2010
Helgi Guðmundsson
 Byggingafræðingur / Architect

SGHUS		AUSTURMEGI 69 800 SELFOSSI SÍMI 482 3850 FAX 482 3851 NETFANG: sghus@sghus.is VEFANG: www.sghus.is	
Kerhraun 55 Grímsnes-og Grafingshr			
útlit		Kvarði	1:50
		Kvarði	
		Kvarði	
HANNAÐ:	VEIÐMÁÐ	DAGSETNING	VERKNUMER
Kjartan Sigurðsson tlf. 121066-5809	Kjartan Sigurðsson tlf. 121066-5809	25.11.2010	10077
SKRÁARNAFN	SAMÞYKKT		TEIKNING NÖMUR
sg_hus.dwg	<i>Helgi Guðmundsson</i>		A-03