
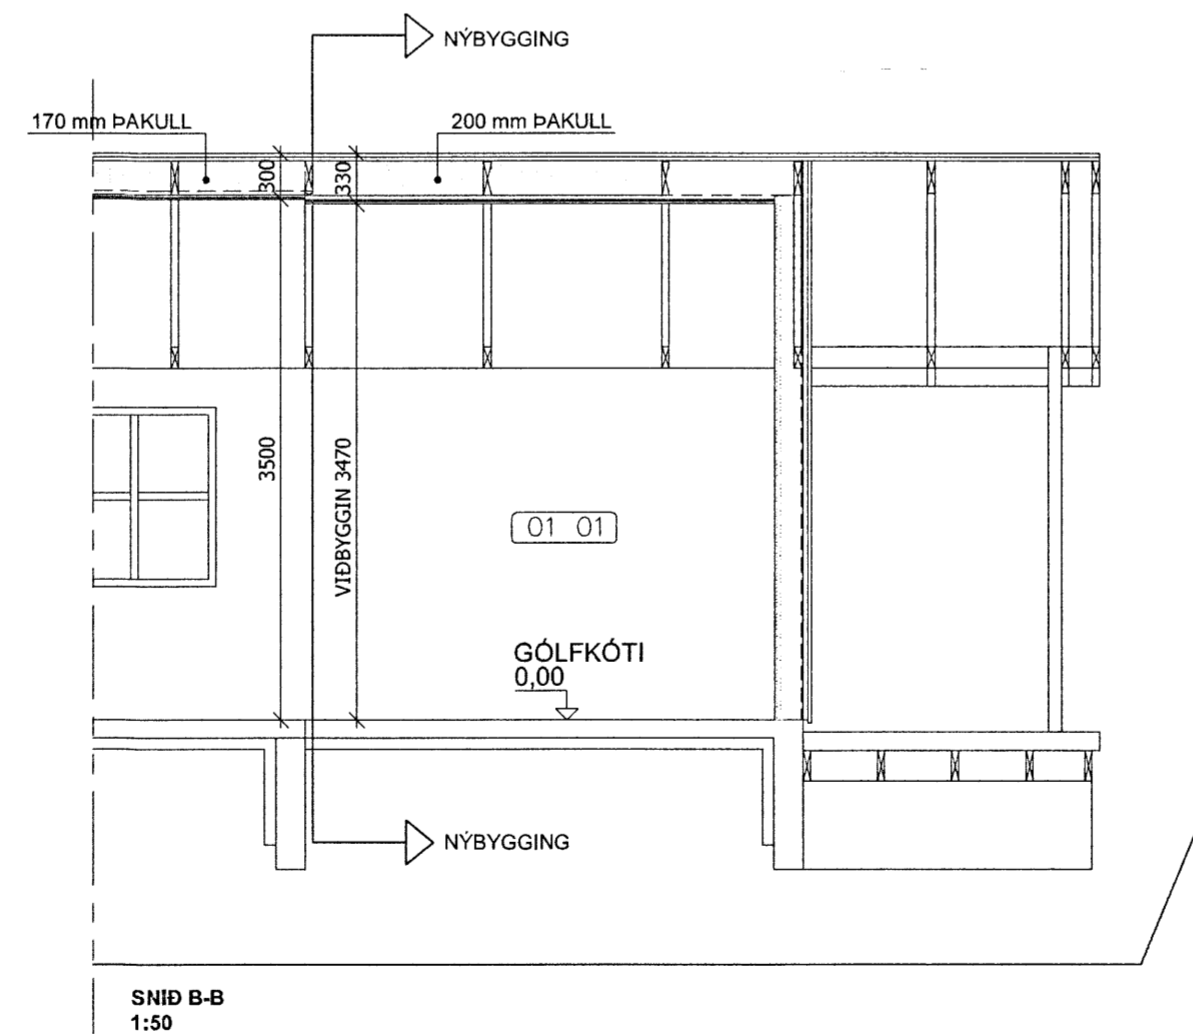


Skipulags- og byggingarfulltrúi Uppsveita bs.  
**Samþykkt**  
 26 FEB. 2014  
*Ólafur Tage Bjarnason*  
 Byggingarfulltrúi

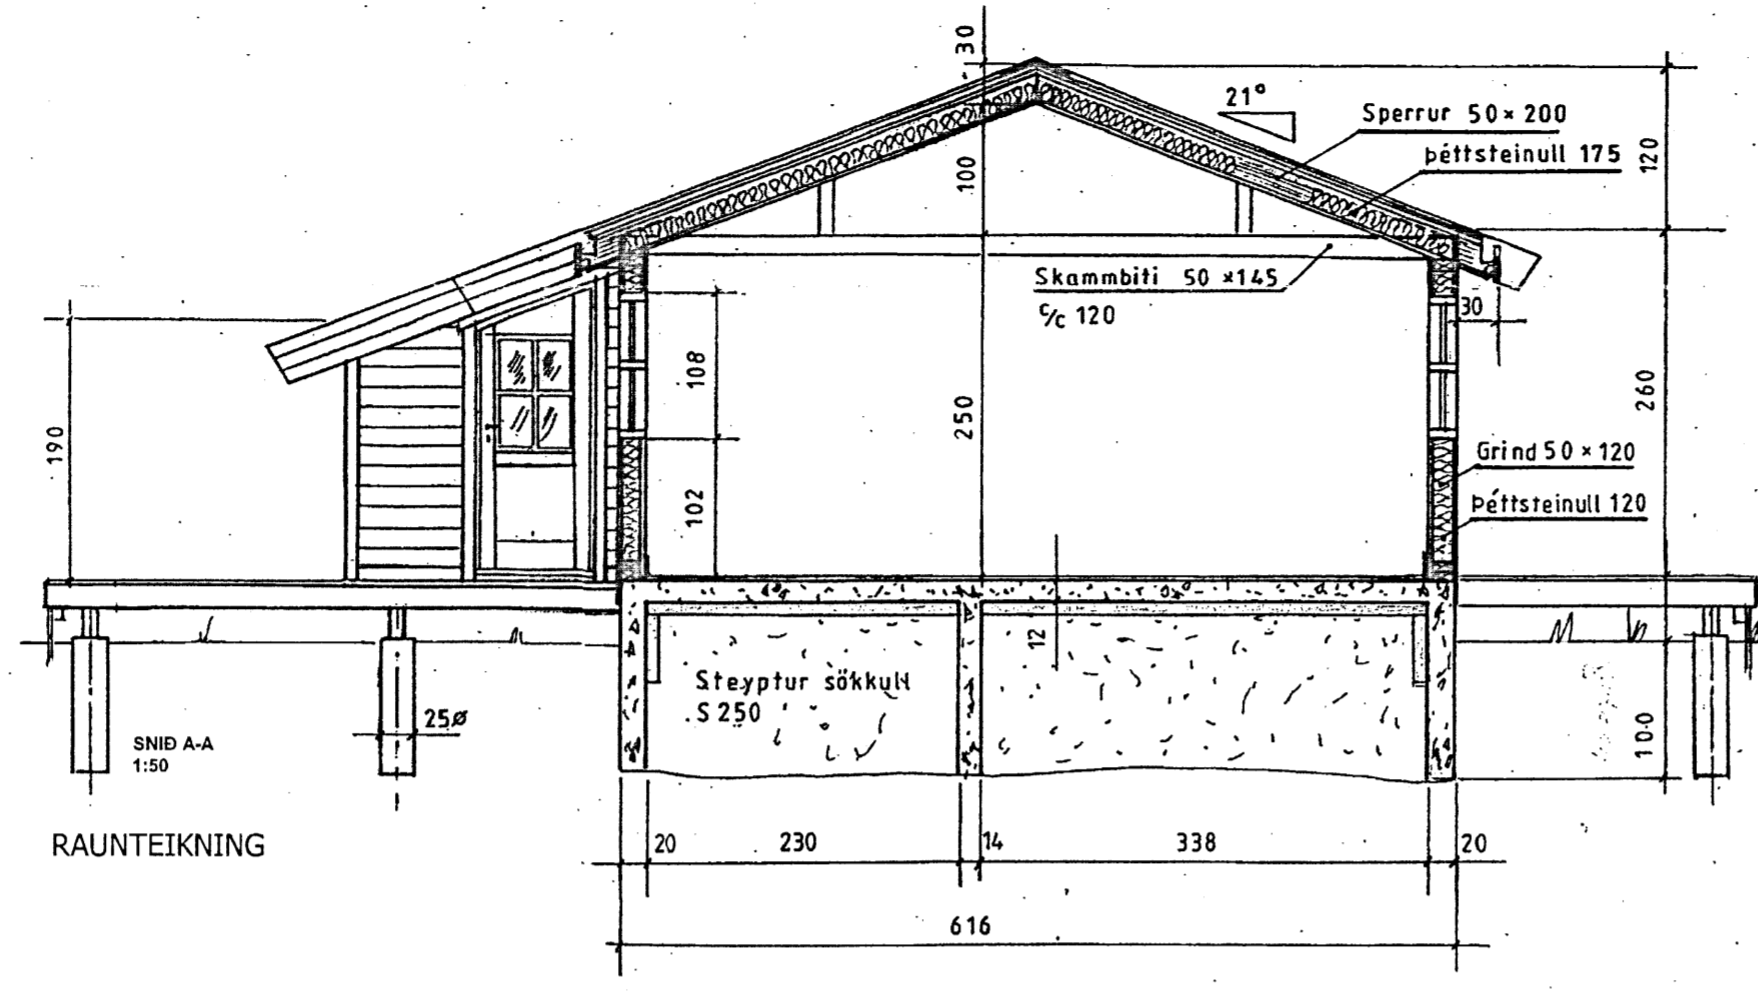

KERHRAUN-GRÍMSNES\_OG\_GRAFNINGSHREPPI  
 KERHRAUN\_57  
 SNID  
 HEILSÁRSHÚS\_VIDBYGGING

Tekning nr.  
103

Hannað:	Teknað:	Yfirfarð:	Mkv:
ÓTB	ÓTB	AII	1:50
Samþykkt:	Númer:		Kr.:
	140181-4637		
Dags:	Nr:	Blaðstærð:	
23.01.14	002.14	A2	

Ólafur Tage Bjarnason  
 Byggingaræðingur BSc  
 ARMÚLLI 21, 108 RVK, kt. 150482-3489  
 Sími: 697 6946, Veffang: www.effort.is