
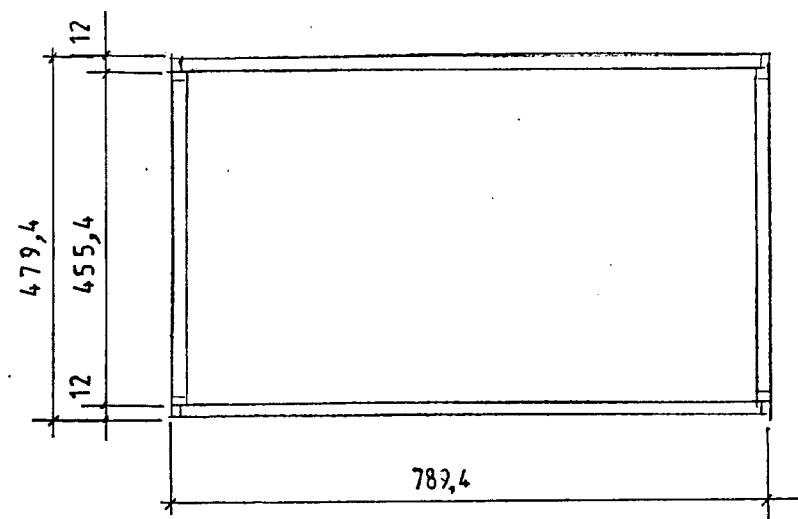
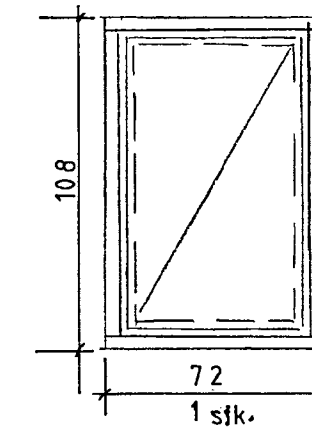
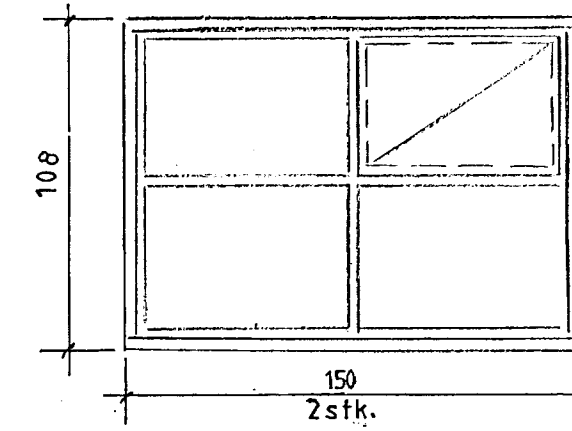
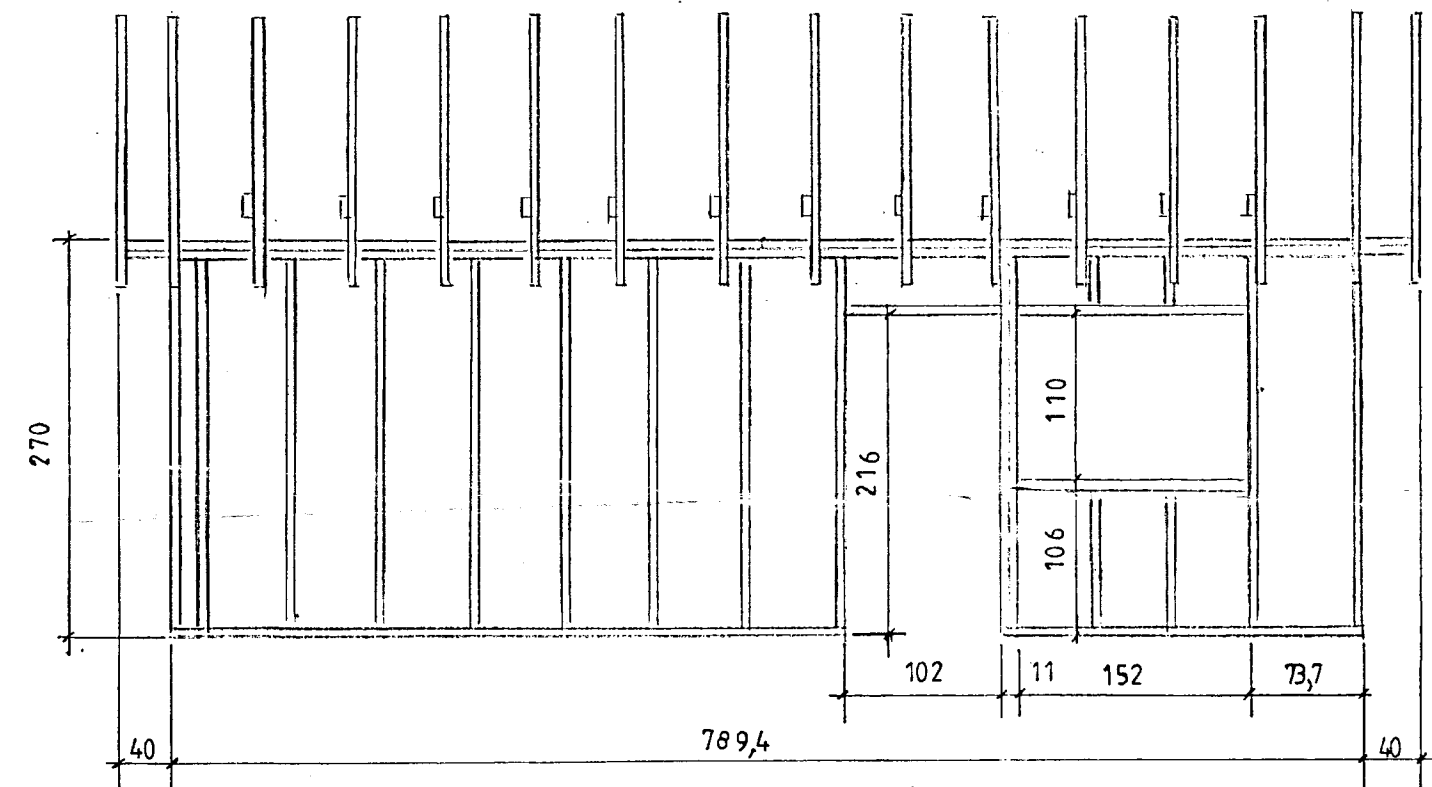
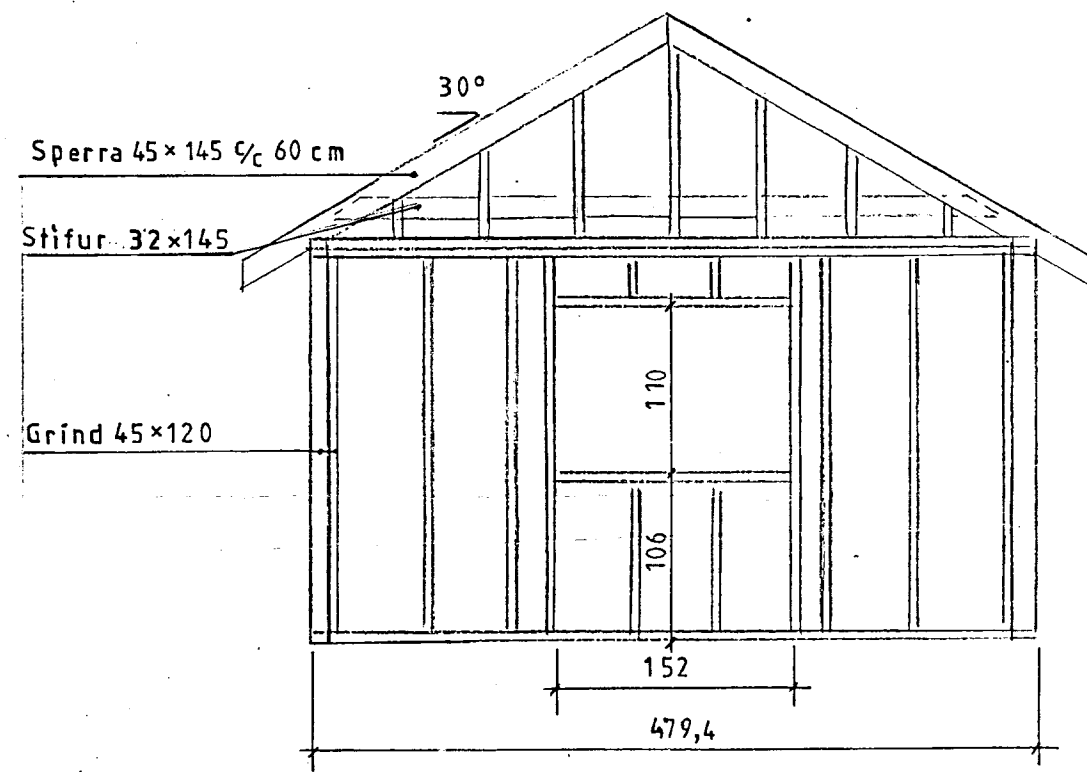
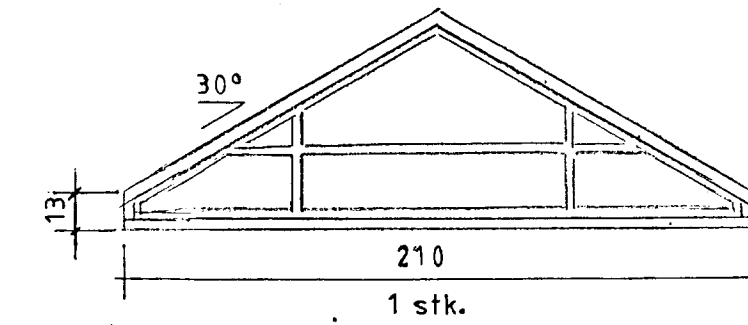
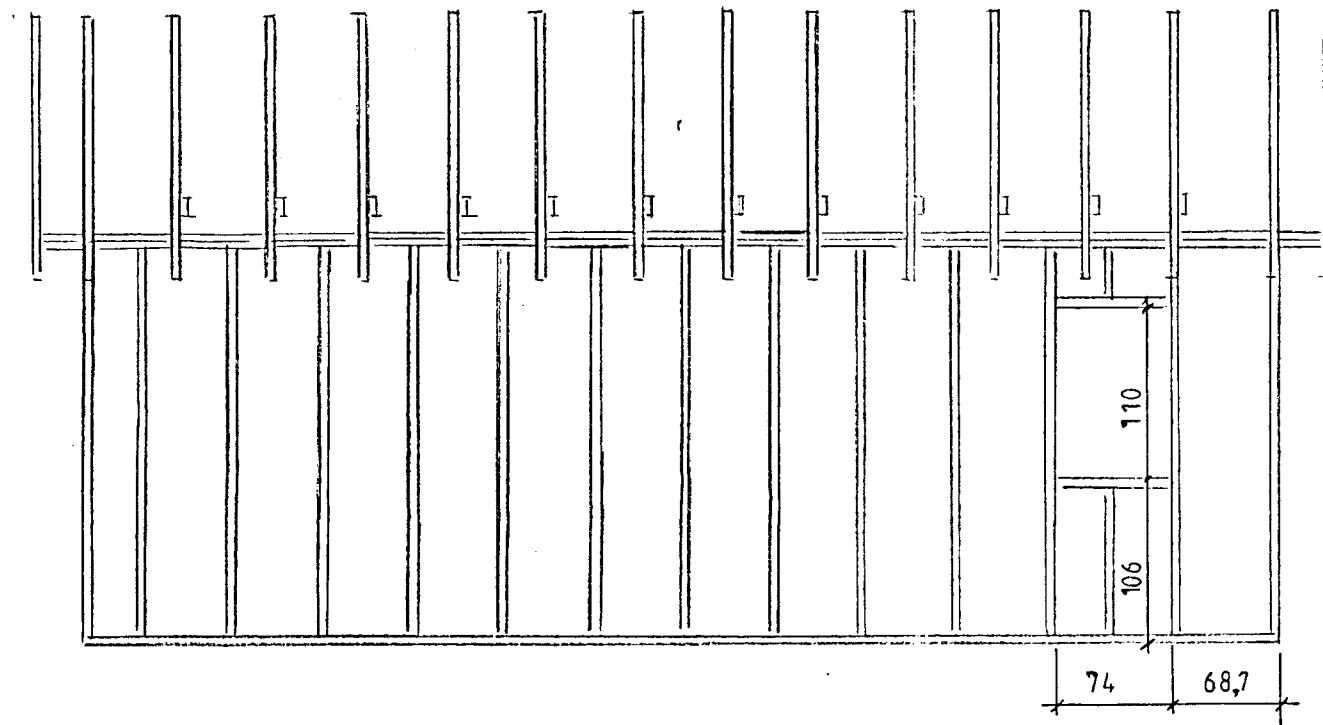


MÖTTEKID
 25.08.12
 Byggingarfulltrúgættir, Arnesvísu og Flóahtr.

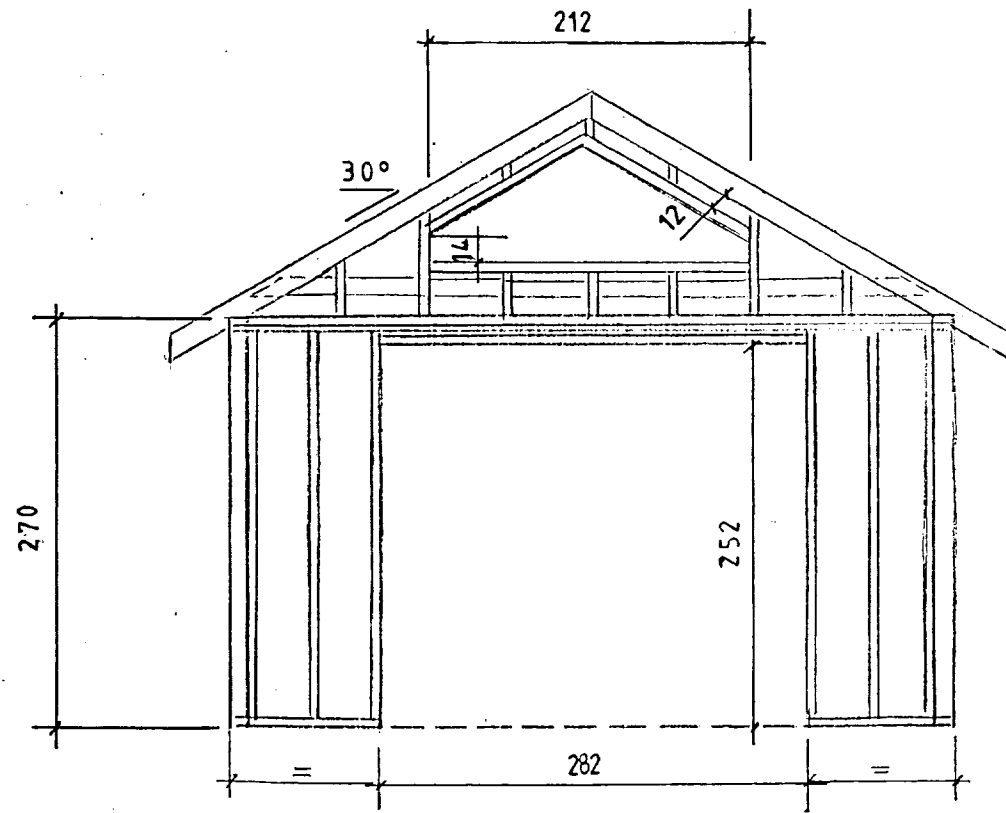

Ath.

Mkv 1:50, 1:25
 Dags. ágúst '12
 Nr 25-3-ÁKI

verkfæragæmsla í landi Miðengis, Grímsness og Grafningshr. Arn. Kerhraun. svæði A' lóð nr.9 8440 m²
 Eigandi Áki B.Gestsson kt:040257-3069
 Grindur og gluggar Burðar og deilimynd

TEIKNIVANGUR

Ólafur Dabben 270733 2559
Ólafur Þorsteinsson 261032-4829