


A 53-170 aFS

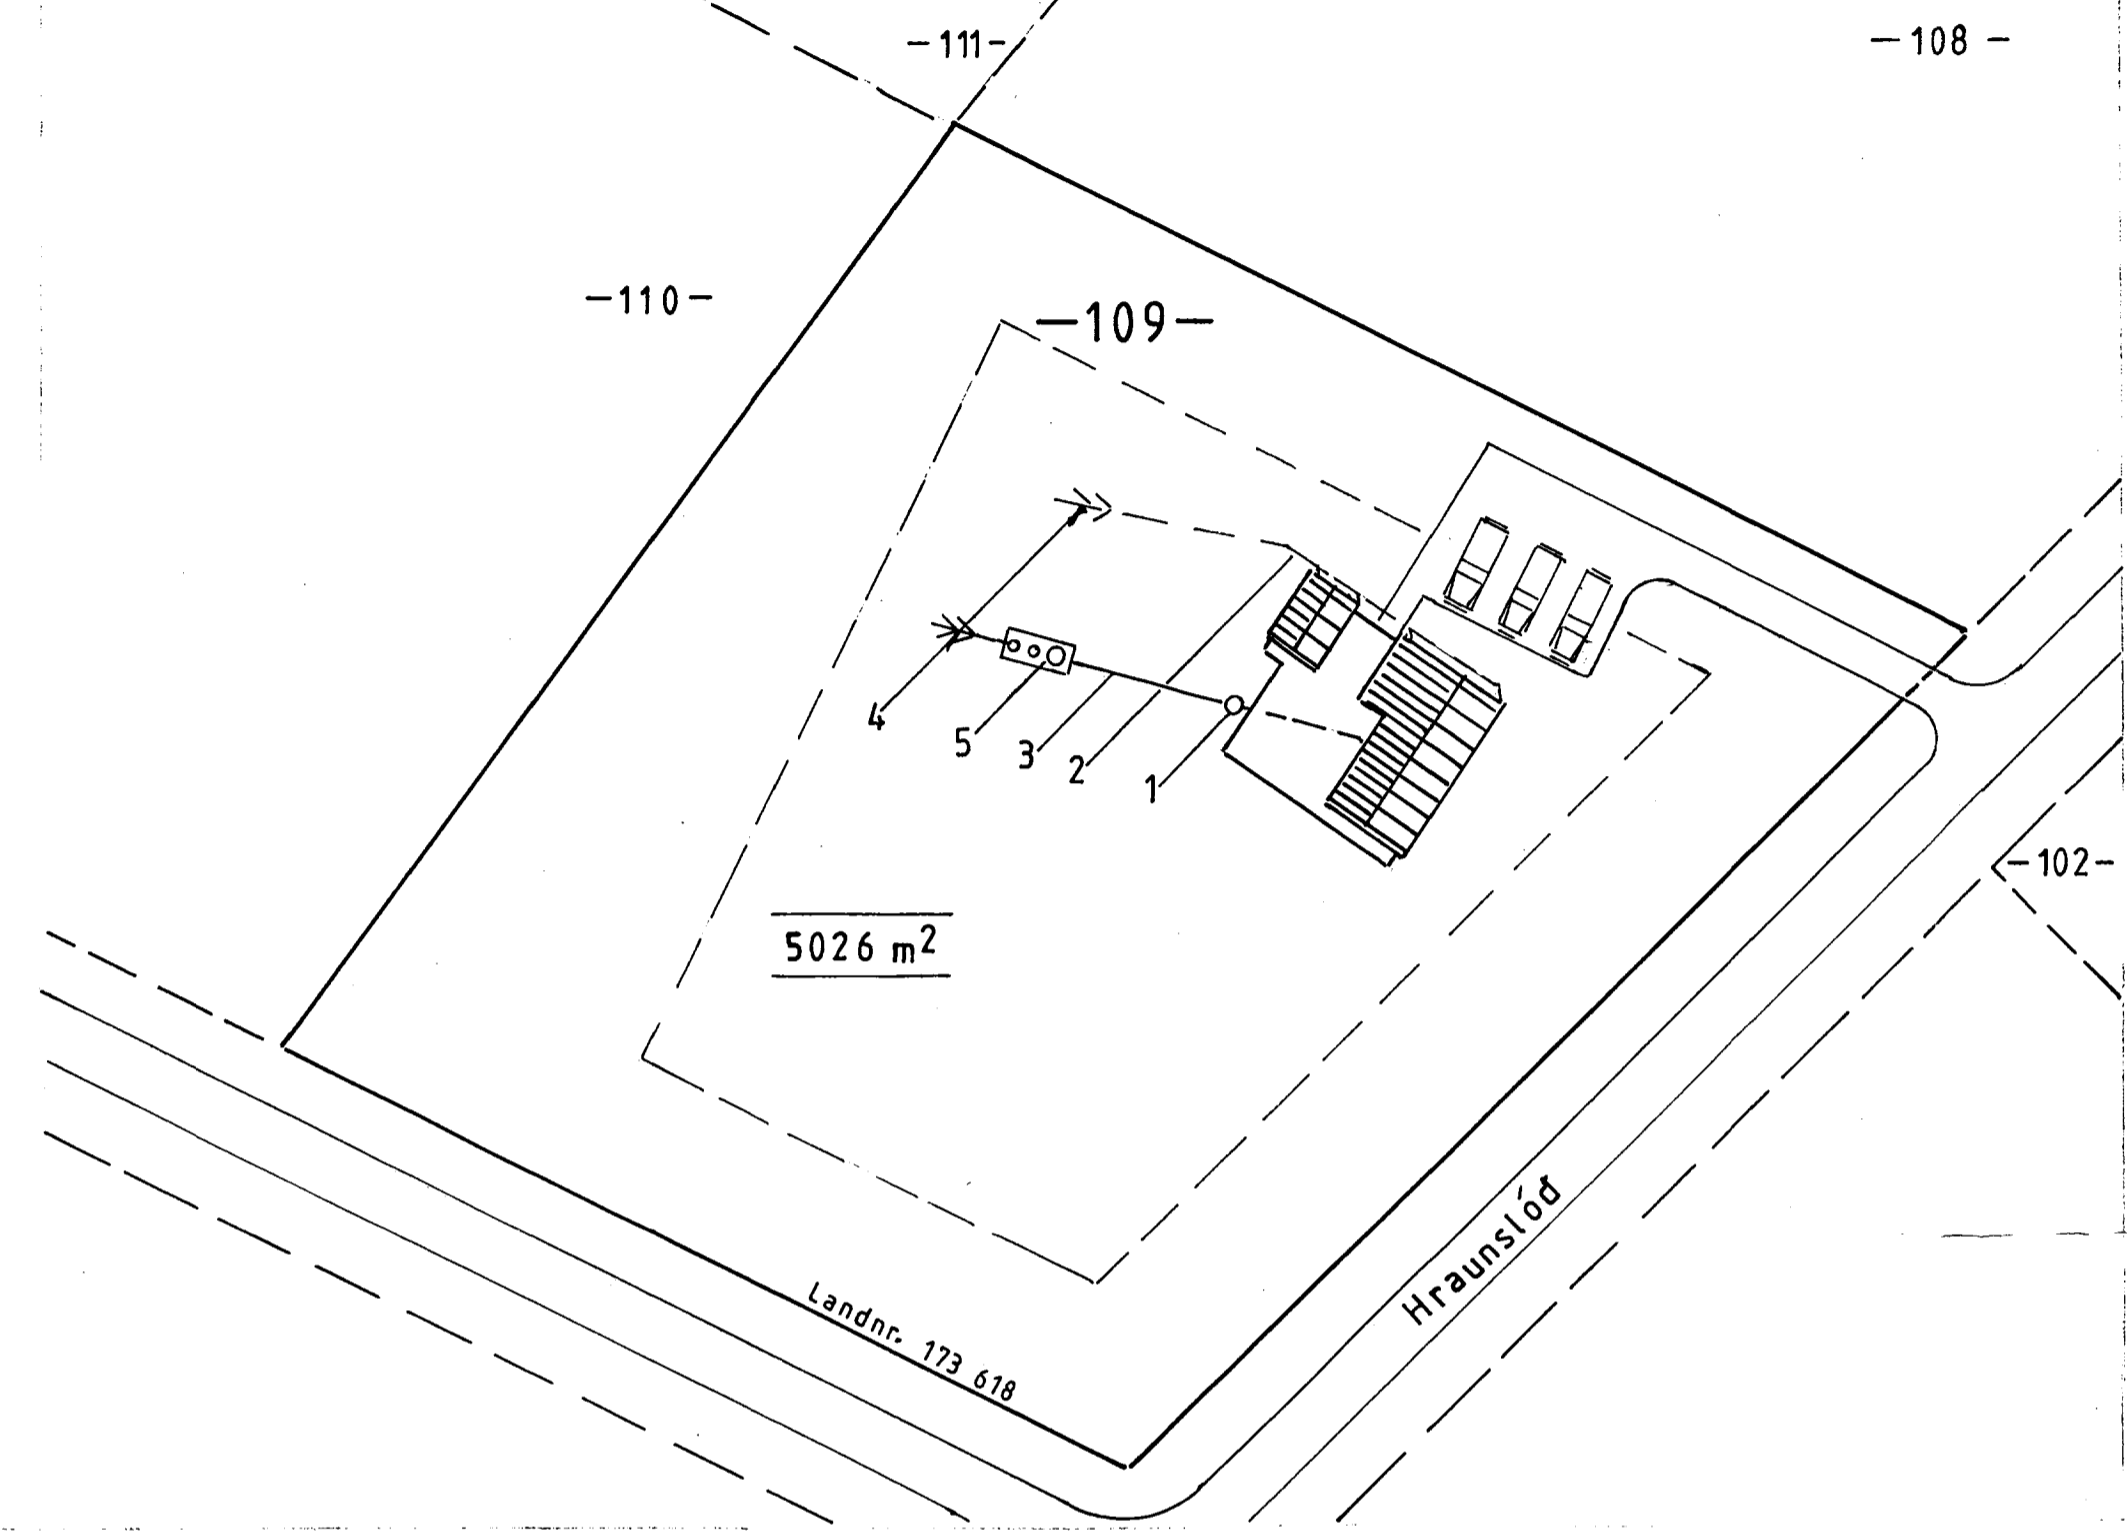

- 1 Brunnur \varnothing 600 -120
- 2 Regn og pottvatn PVC \varnothing 100 10‰ -125
- 3 Skolp PVC \varnothing 150 15‰
- 4 Siturlögn
- 5 Þja hólfa 2500 l. rotþró samkv. heilbrigðisreglugerð -145.

Mkv.: 1:500	Sumarhús í landi, Miðengis 8719-Grímsness og Grafningshreppi Arn. Lod nr. 109 v/ Hraunslóð 'Kerhraun C' 5026 m ²	TEIKNIVANGUR
Dags. okt. 07	Eigandi: Guðbjartur Kristján Greipsson Kf. 020357-5339	
Nr. 181A-04	Afstöðumynd	<i>Kristinn Þorsteinsson</i> 201032-4829