
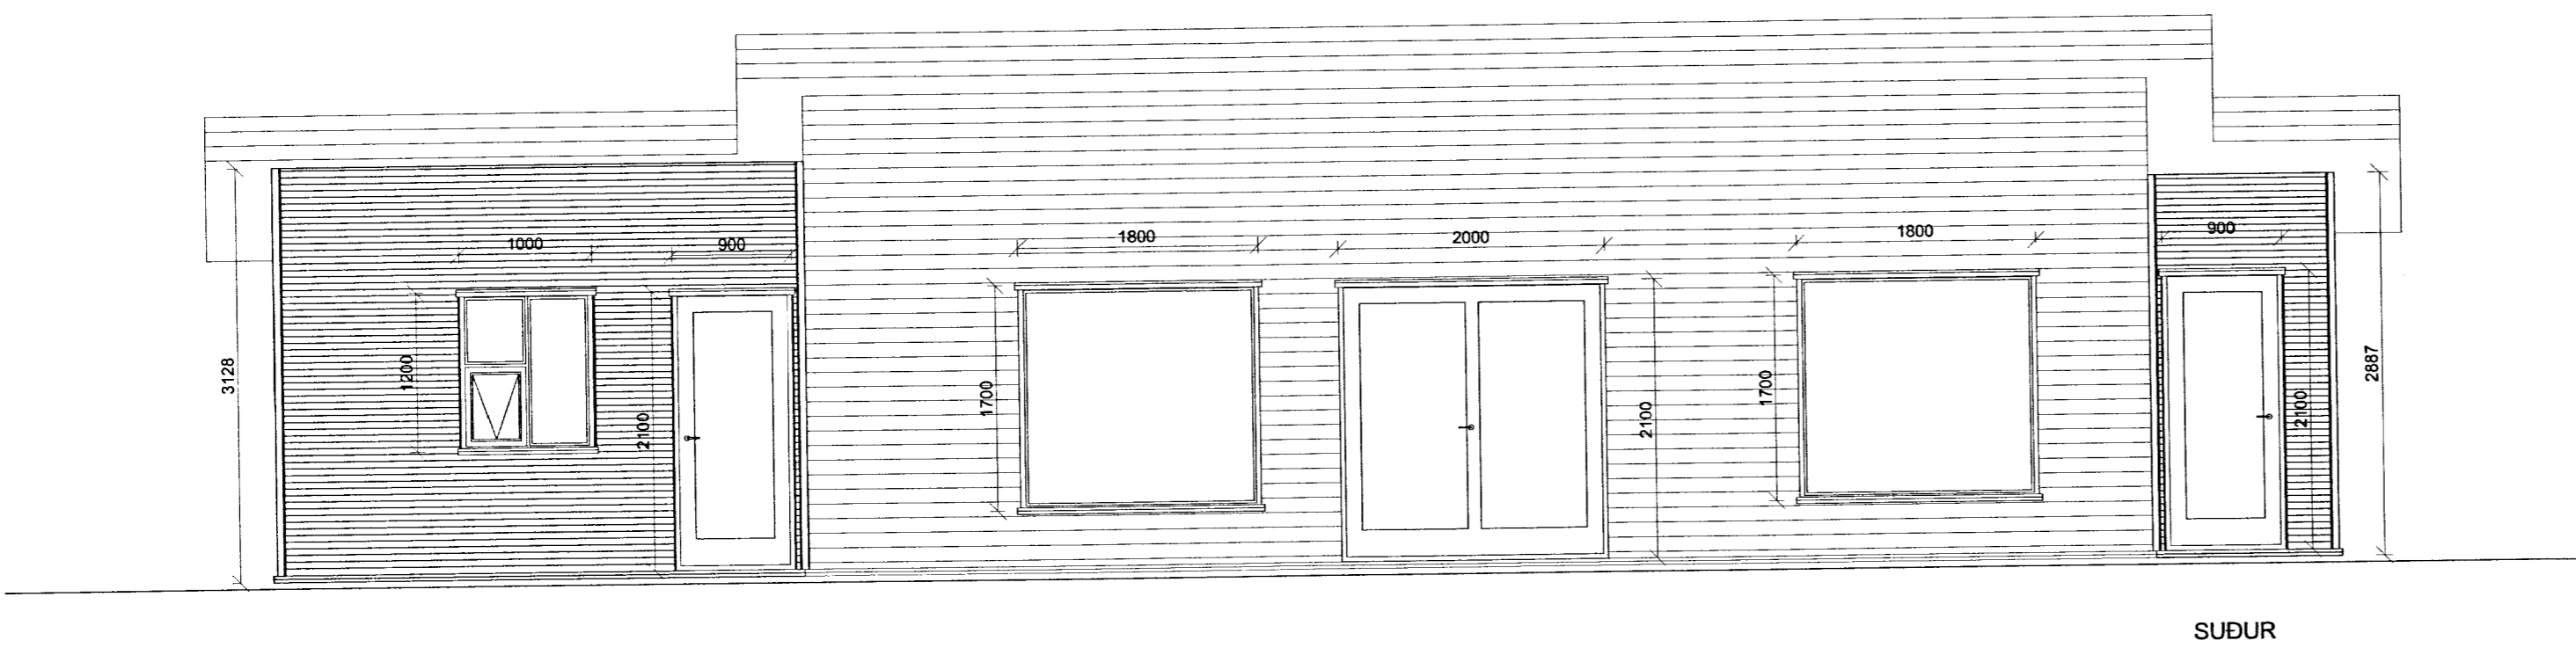
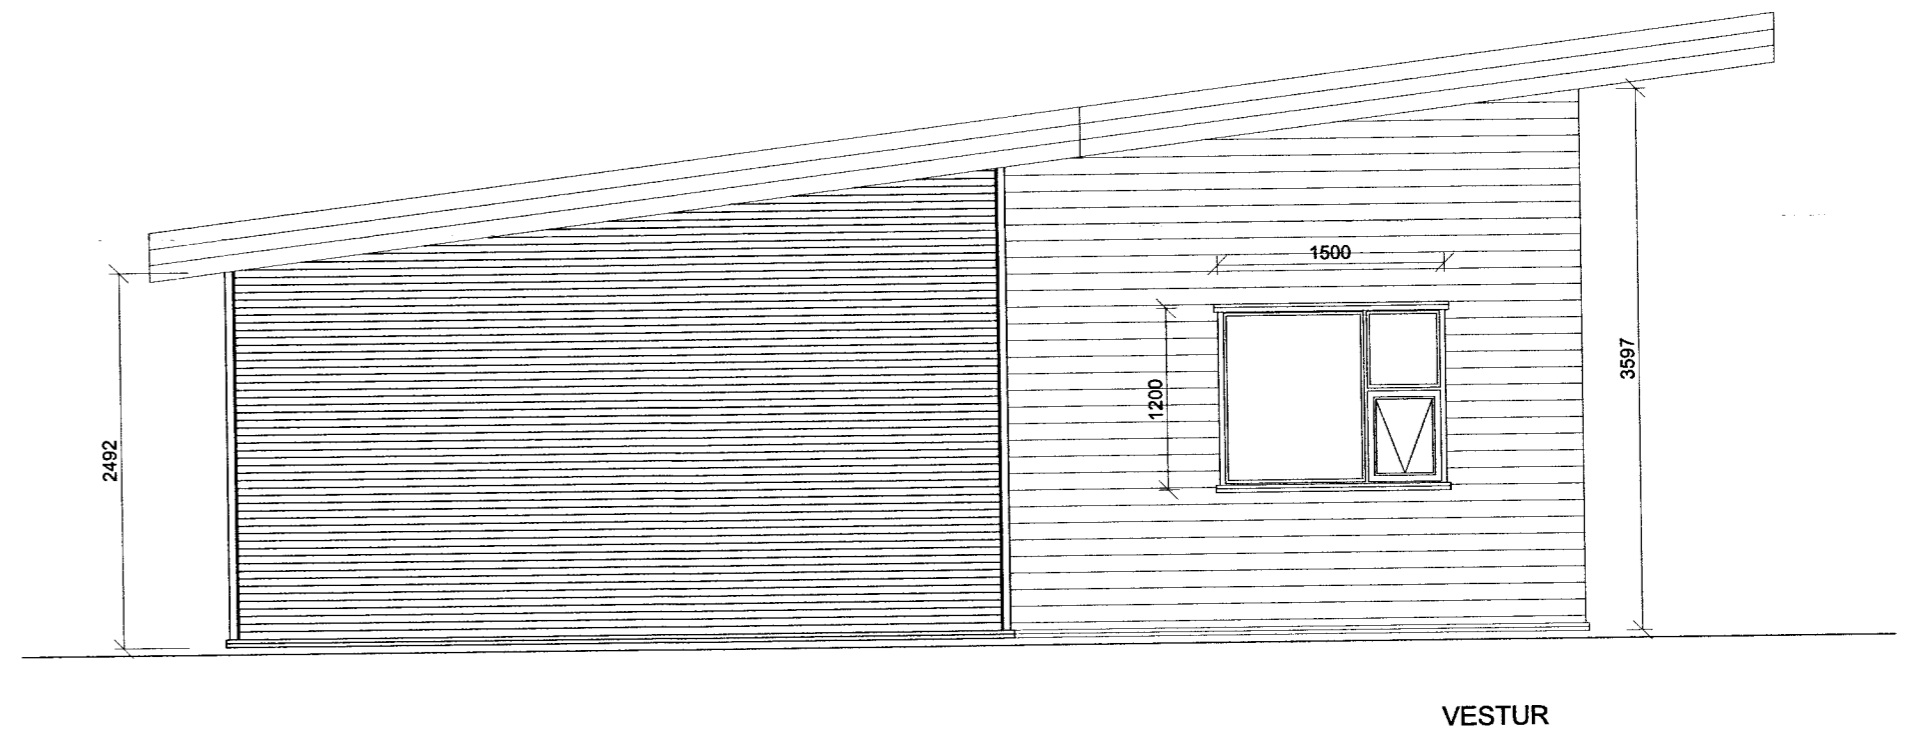
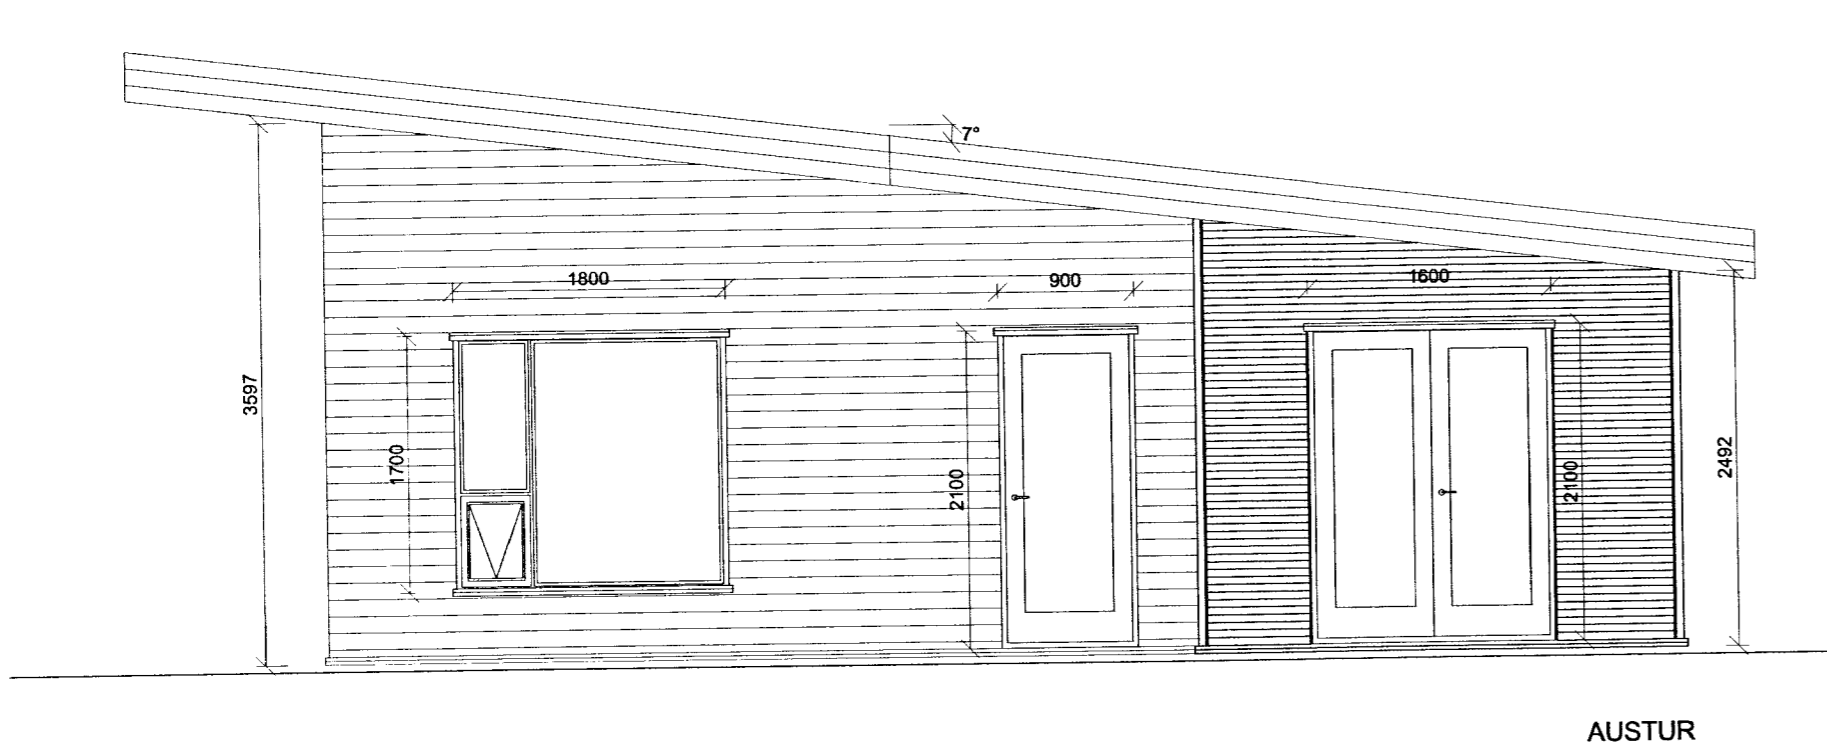


SAMÞYKKT
 22 APR. 2013
Ólafur Gíslason
 Byggingatillit og úppsv. Áhættislytu og Flóahætt.

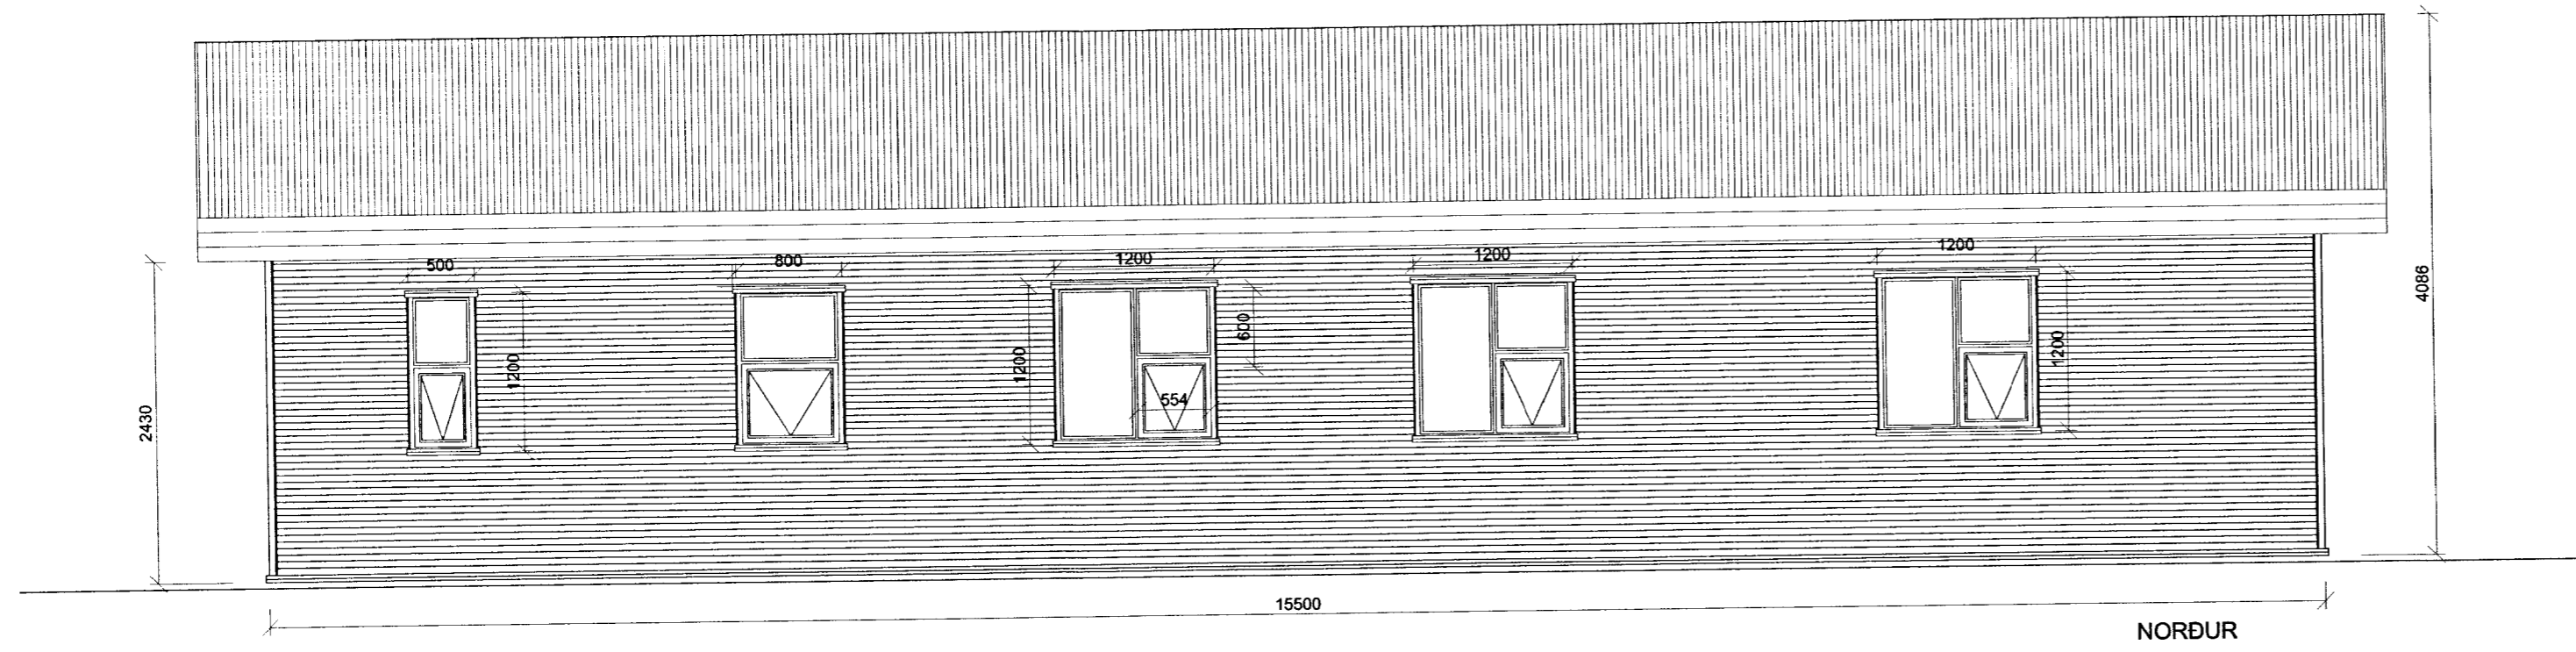

Ólafur Gíslason 2013

Kothólbraut 22, Grímsnes- og Grafningshrepp		2
Landnr. 194642	Matshluti 01	Dagsetn: nov 2012
Útlit, frísetundarhús		Mælikvarði: 1 : 50
<i>Ólafur Gíslason</i>		

Svanlaugur Sveinsson, kt. 250147-3099, Skipalón 26, 220 Hafnarfirði, sími 555-4032, svsv@internet.is