



A Útlit (vestur)
1.2 Mkv. 1:100

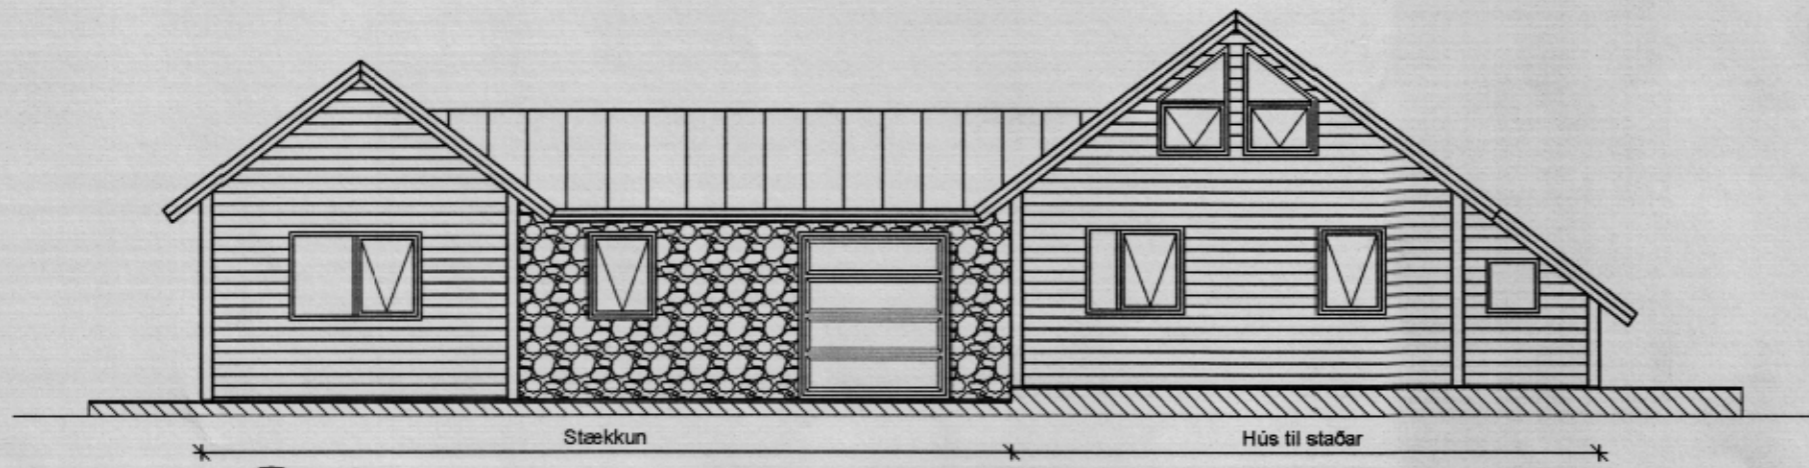


B Útlit (austur)
1.2 Mkv. 1:100

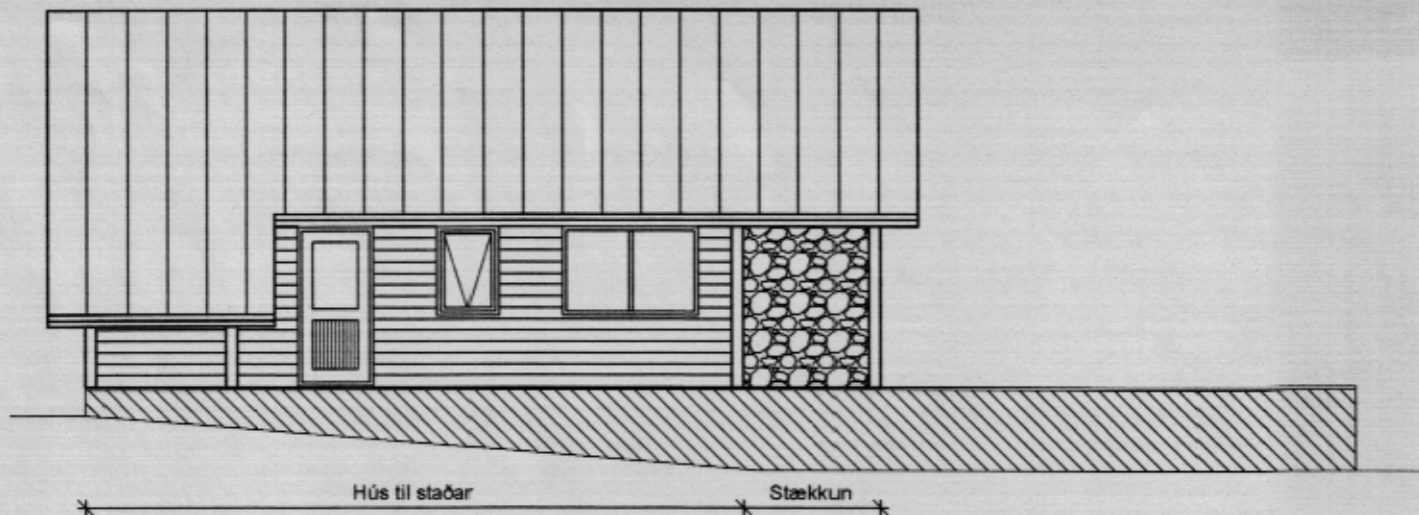

C Útlit (norður)
1.2 Mkv. 1:100

Samp. 10.06.2003
BYGGINGARFULLTRÚI
GRÍMSNES OG GRÄFNINGSHREPPS
Hólmur Einarsson

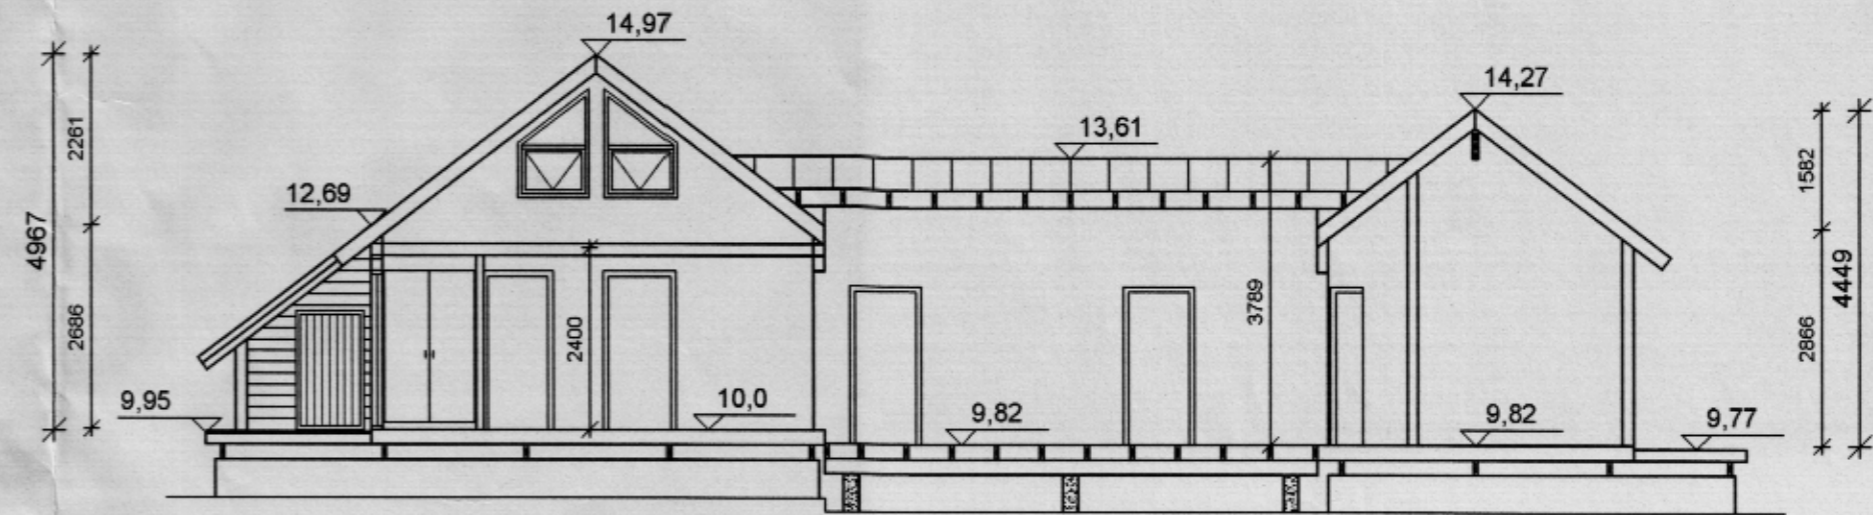

E Skurður A - A
1.1 Mkv. 1:100

