




- Skýringar
1. Geymsla
 2. Svefnherbergi
 3. Svefnherbergi
 4. Baðherbergi
 5. Hjónaherbergi
 6. Gangur
 7. Anddyri
 8. Eldhús
 9. Stofa

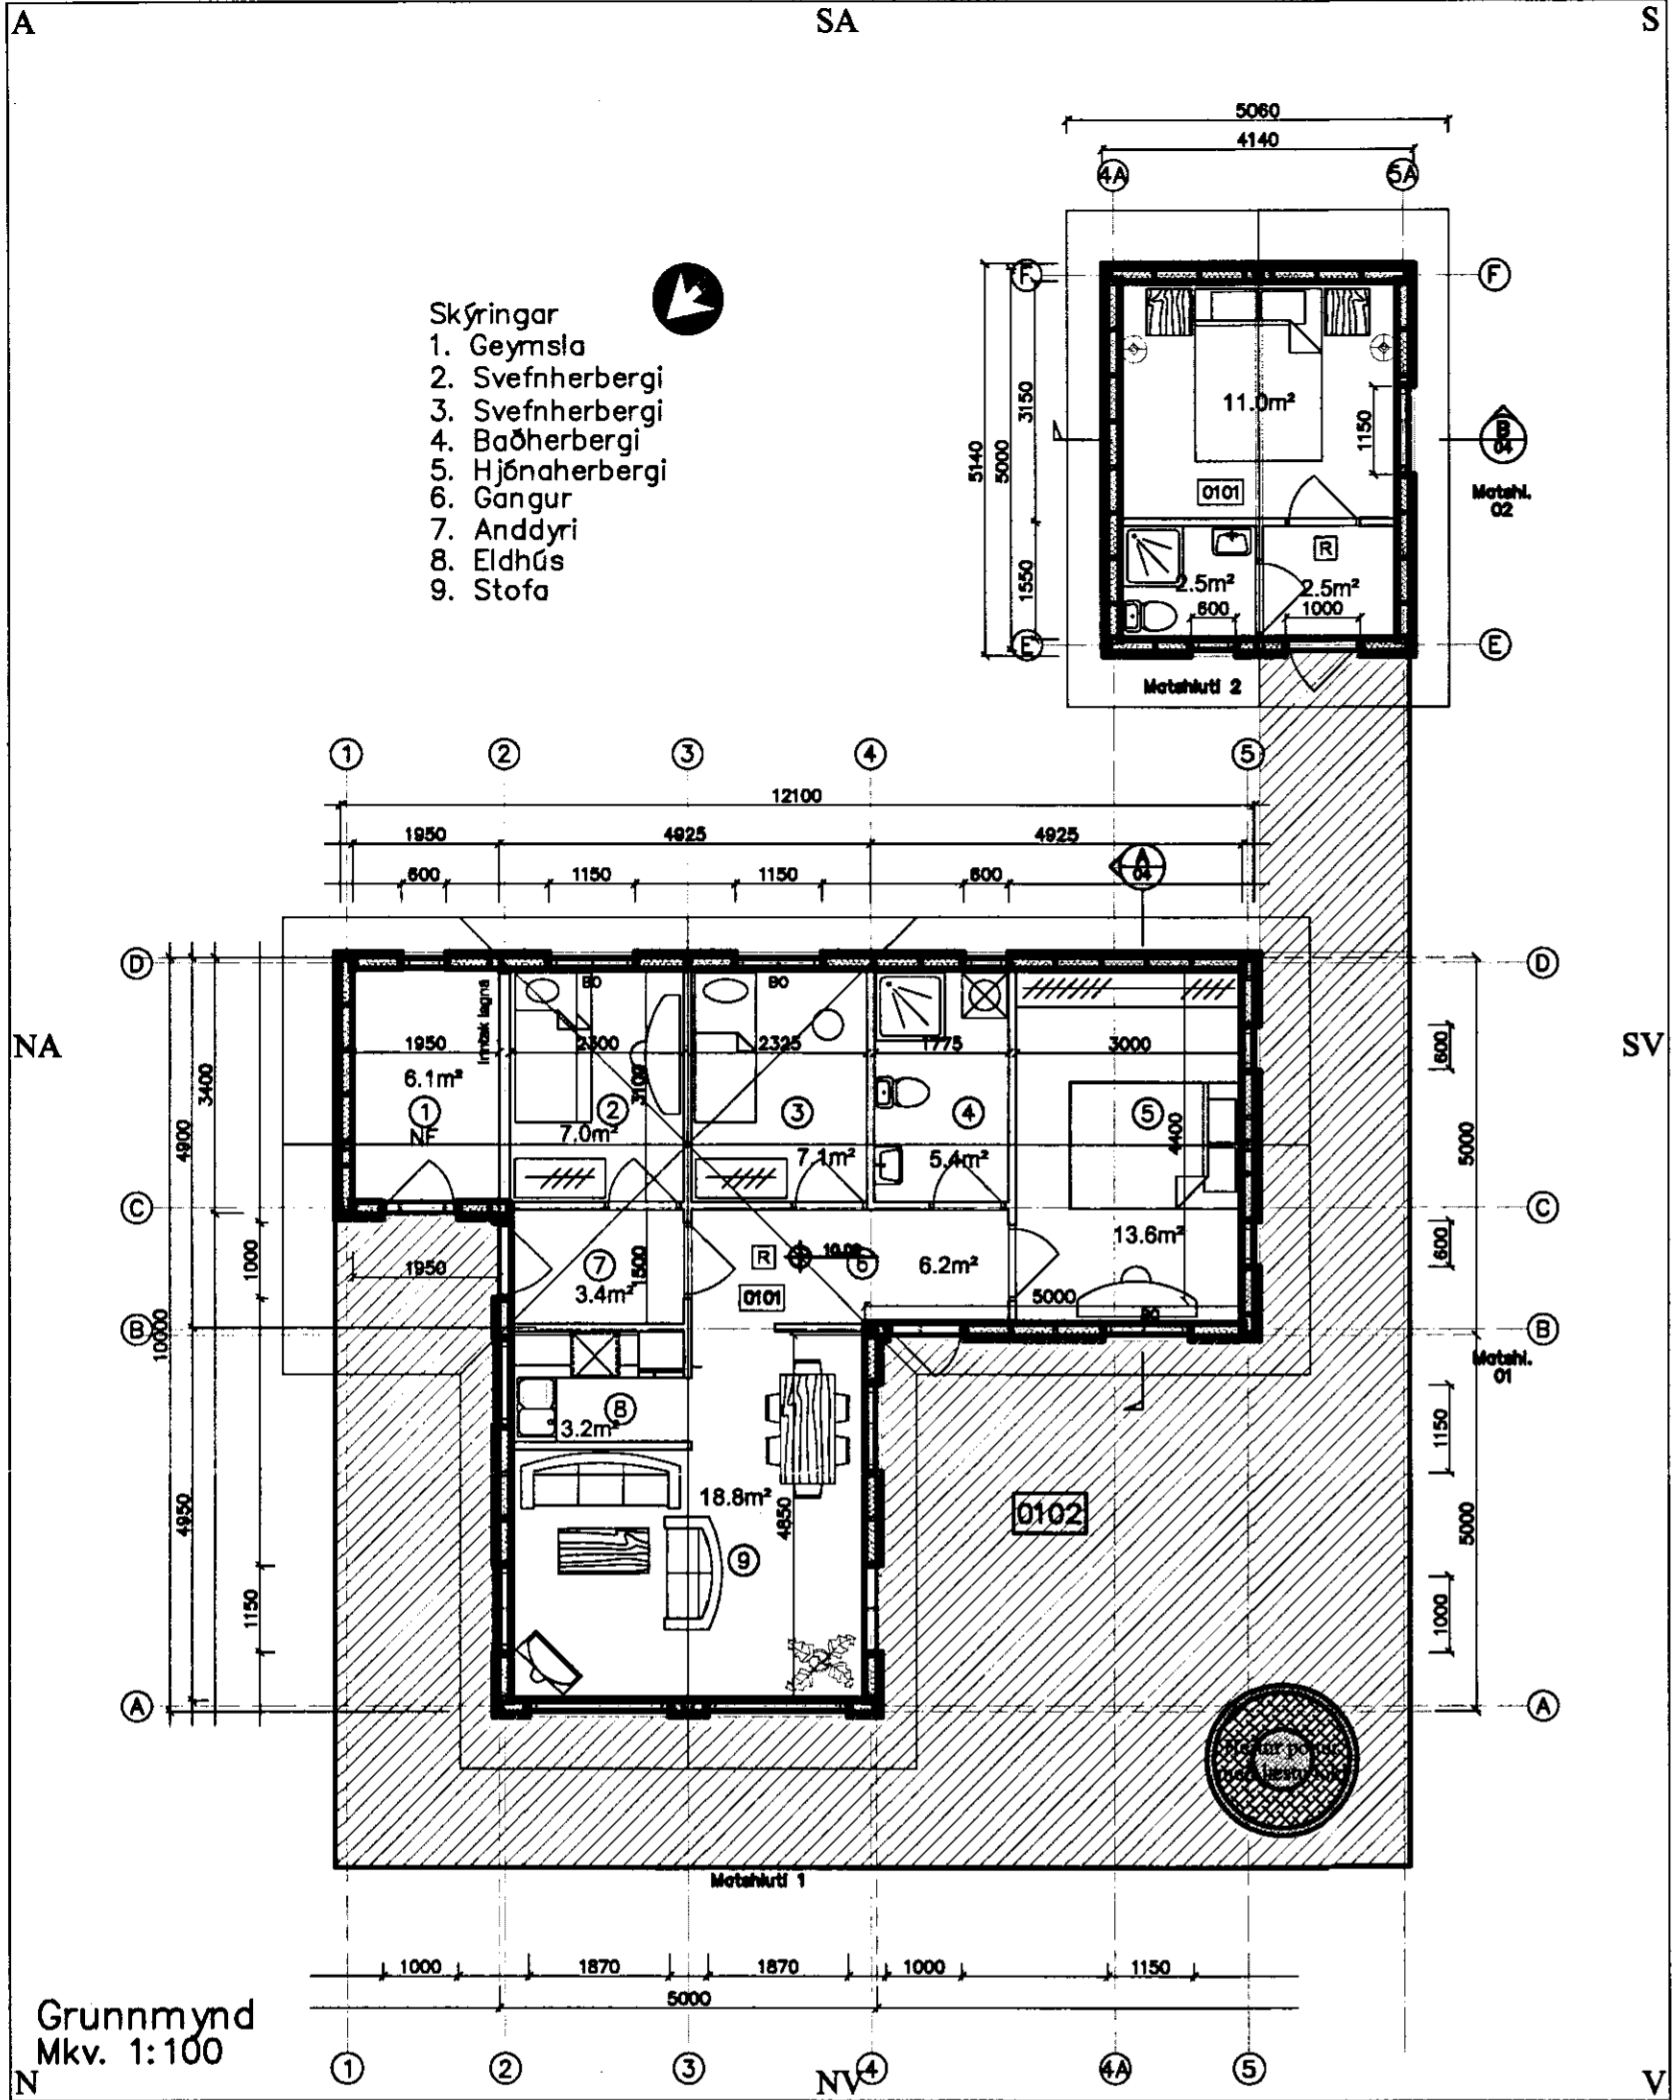


Grunnmynd
Mkv. 1:100

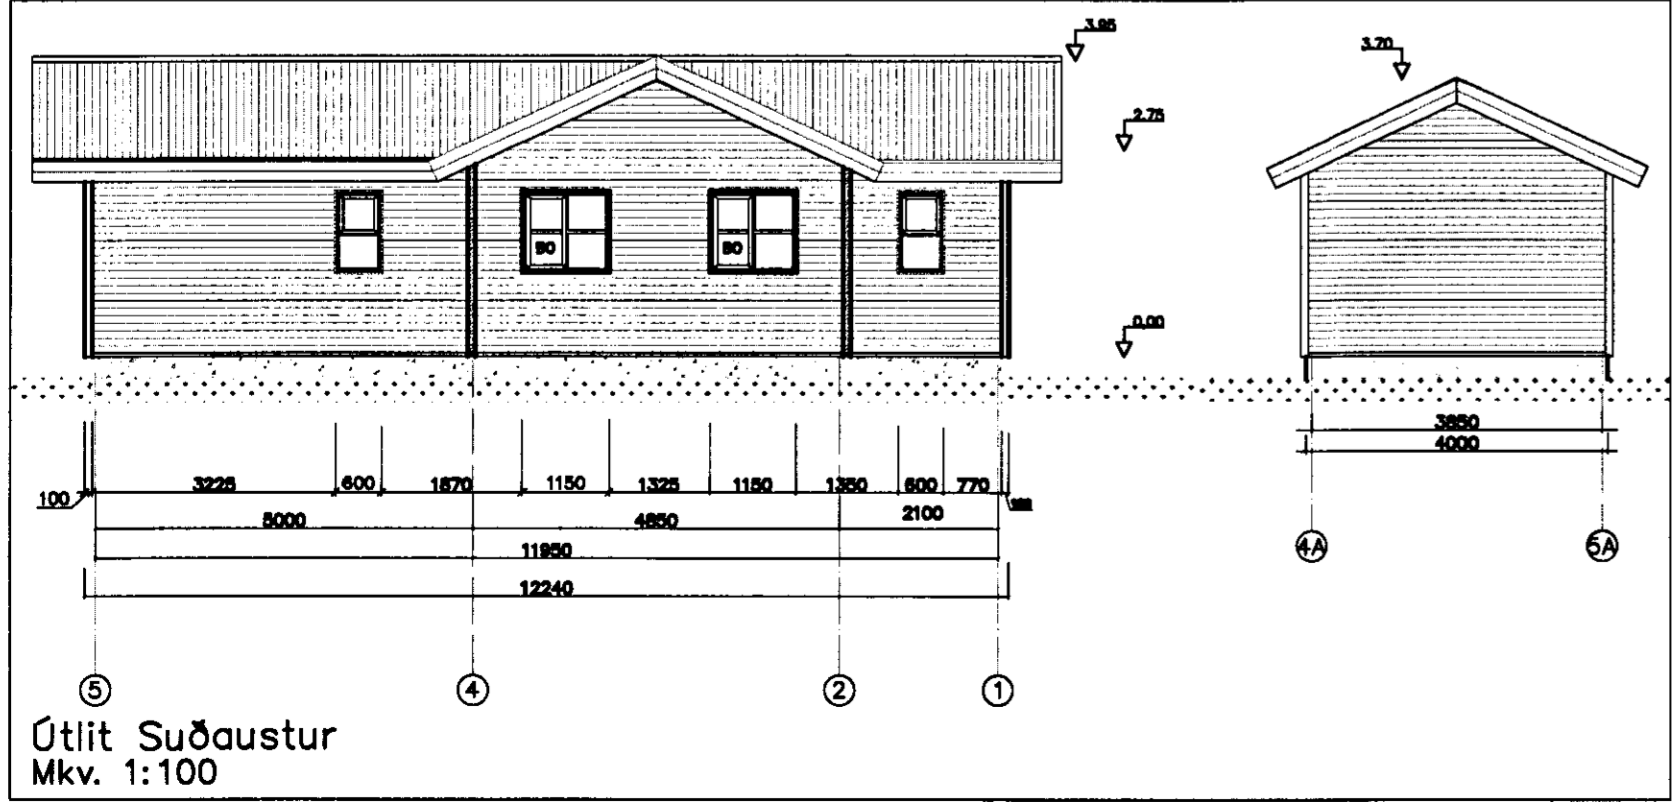


Útlit Suðaustur
Mkv. 1:100

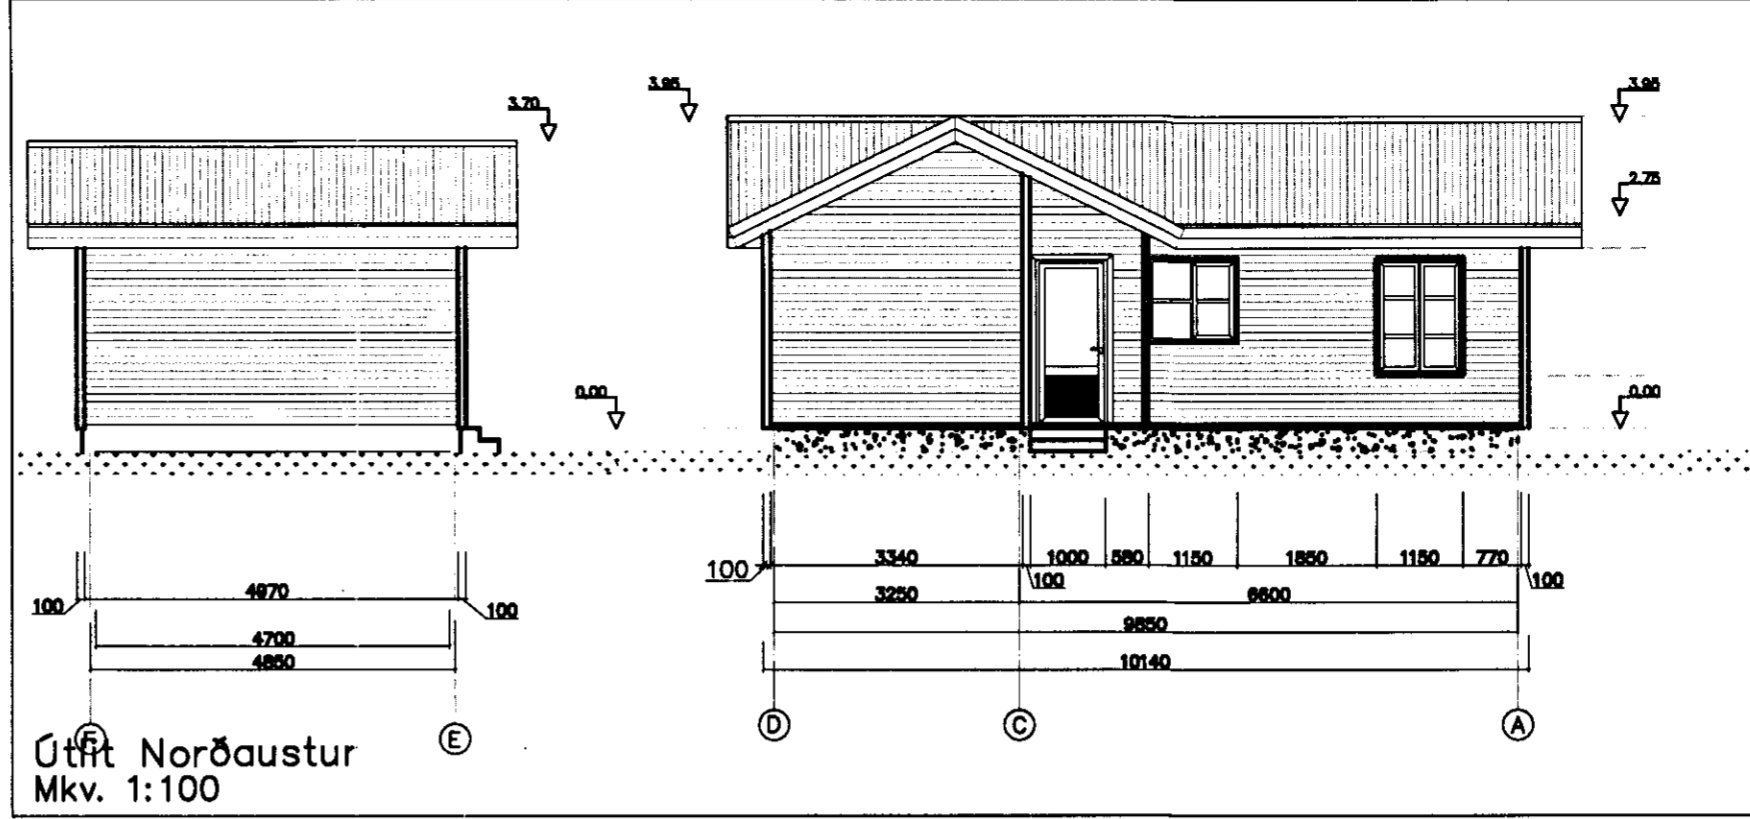

Útlit Norðaustur
Mkv. 1:100

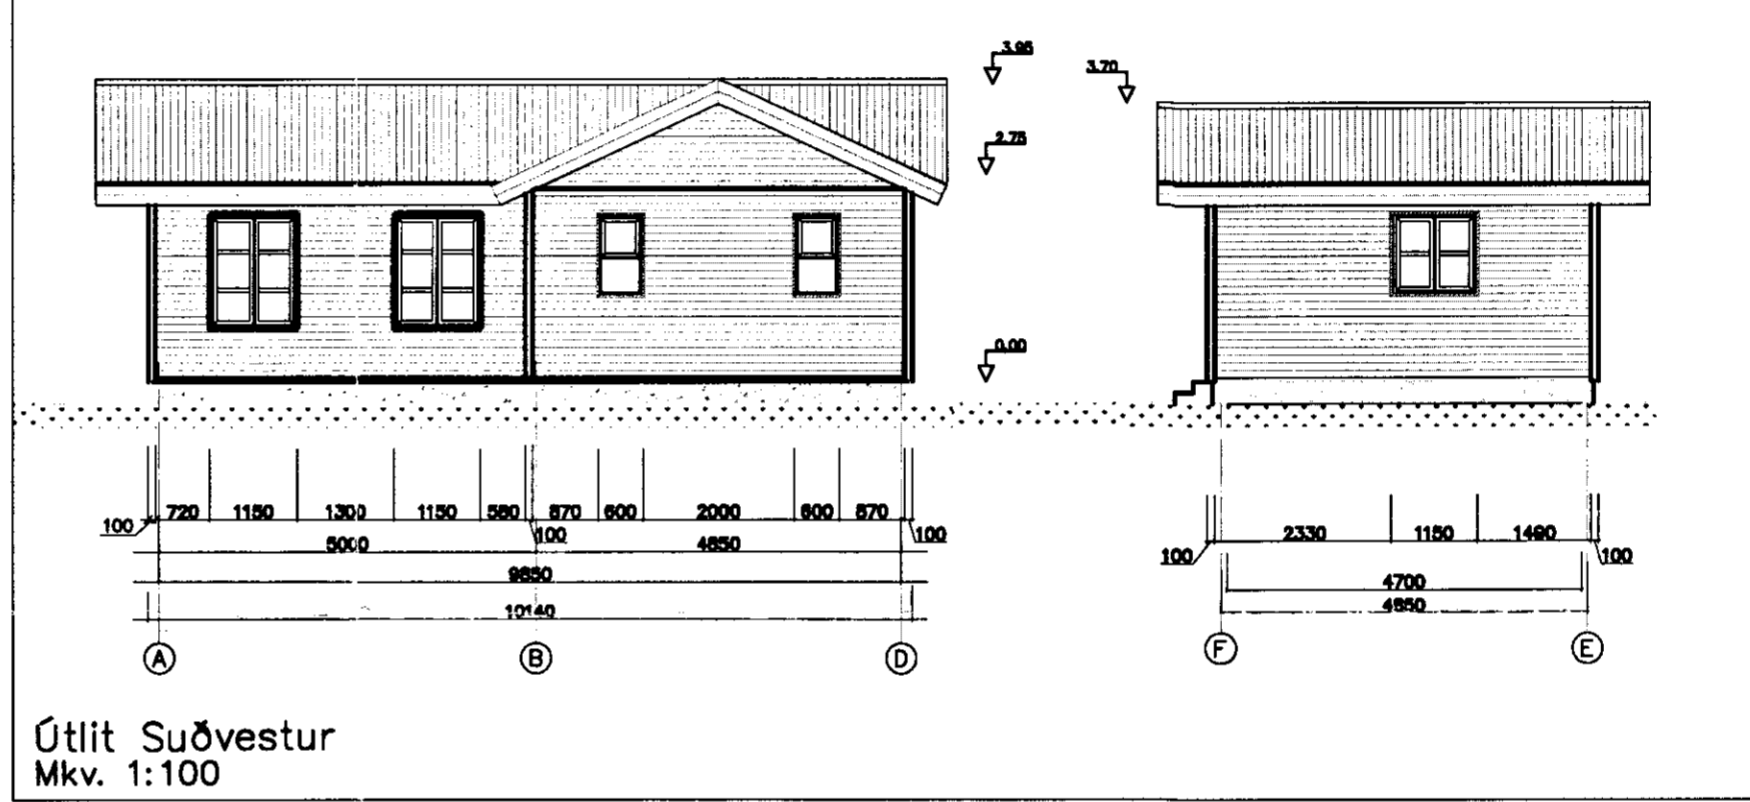

Útlit Suðvestur
Mkv. 1:100

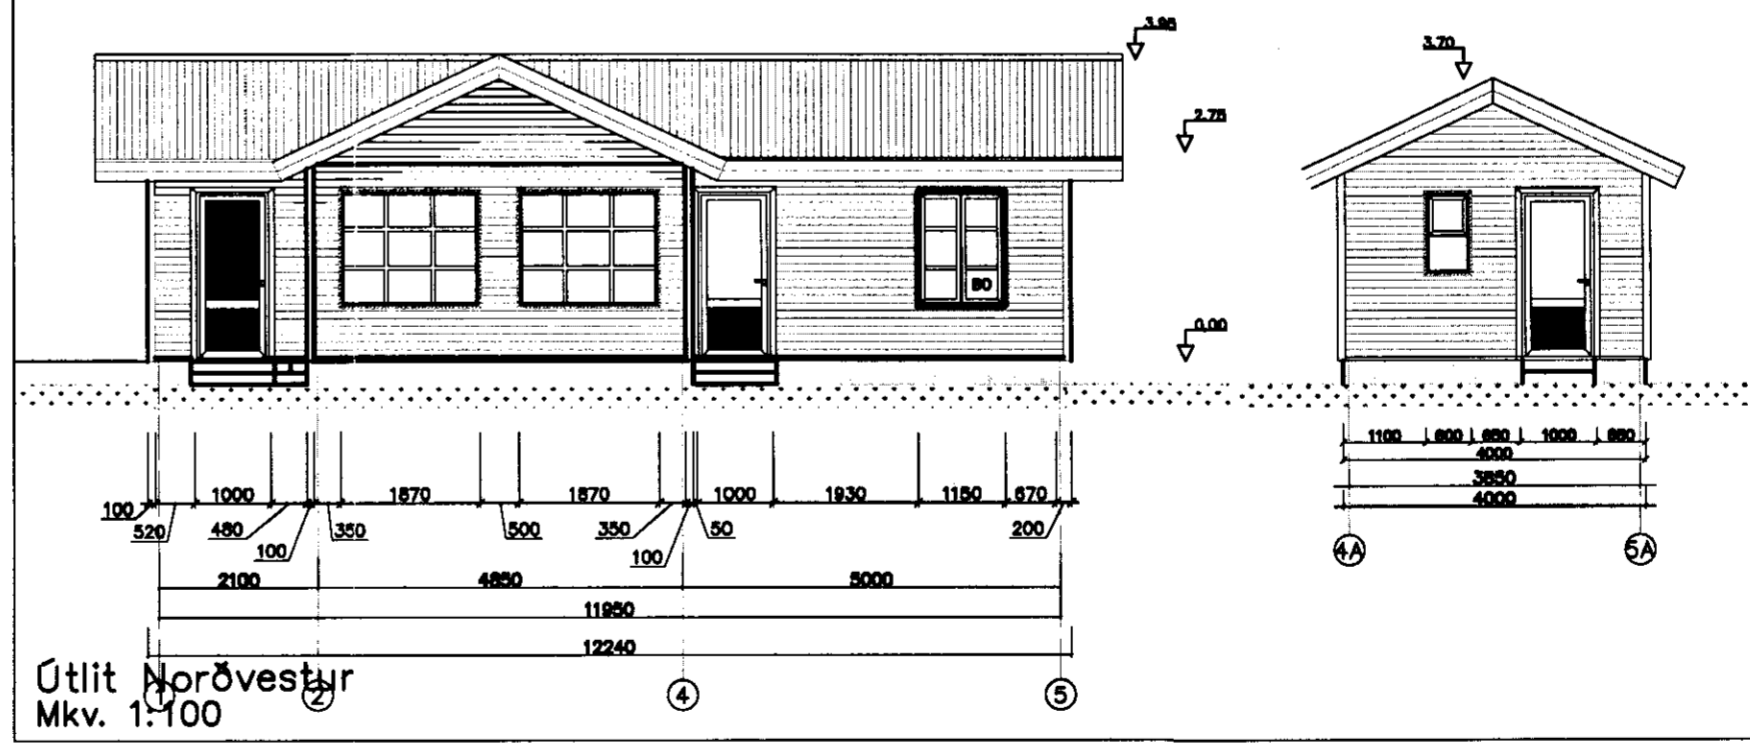

Útlit Norðvestur
Mkv. 1:100

Samþykkt
10. AUG. 2005
Hanna S.M.S.
Bæturáskjal til úppávöktu Arnassýslu

- Skýringar
- BO: Björgunarop
 - LR: Loftræsting frá lokuðum rýmum
 - NF: Niðurfall
 - R: Reykskjarni

Verk		Verk nr.	
Klößjberg 24 Grimsnesi		04-09	
Aðal- og brunavamaruppdráttur Grunnmynd og útlit		Dagsetning 1. Júlí 2005	
Hannað		Kvarði	
S.M.S.	S.M.S.	1:100	
FAGHÖNNUN HF RÁÐGJÖF • HÖNNUN • ÆTLANIR		Vikur fyrir	Kemur í stað
Aðalhönnuður		Útgáfa	Blað
[Signature]		2 AF 6	
Teikning nr.		A-02	
200759-7619			

C:\A-verk\Yrnis\2005\Klößjberg-24\06-Teikningar\Yrnis\teikningar\A-01a-Klößj.dwg, 1.7.2005 15:06:26