
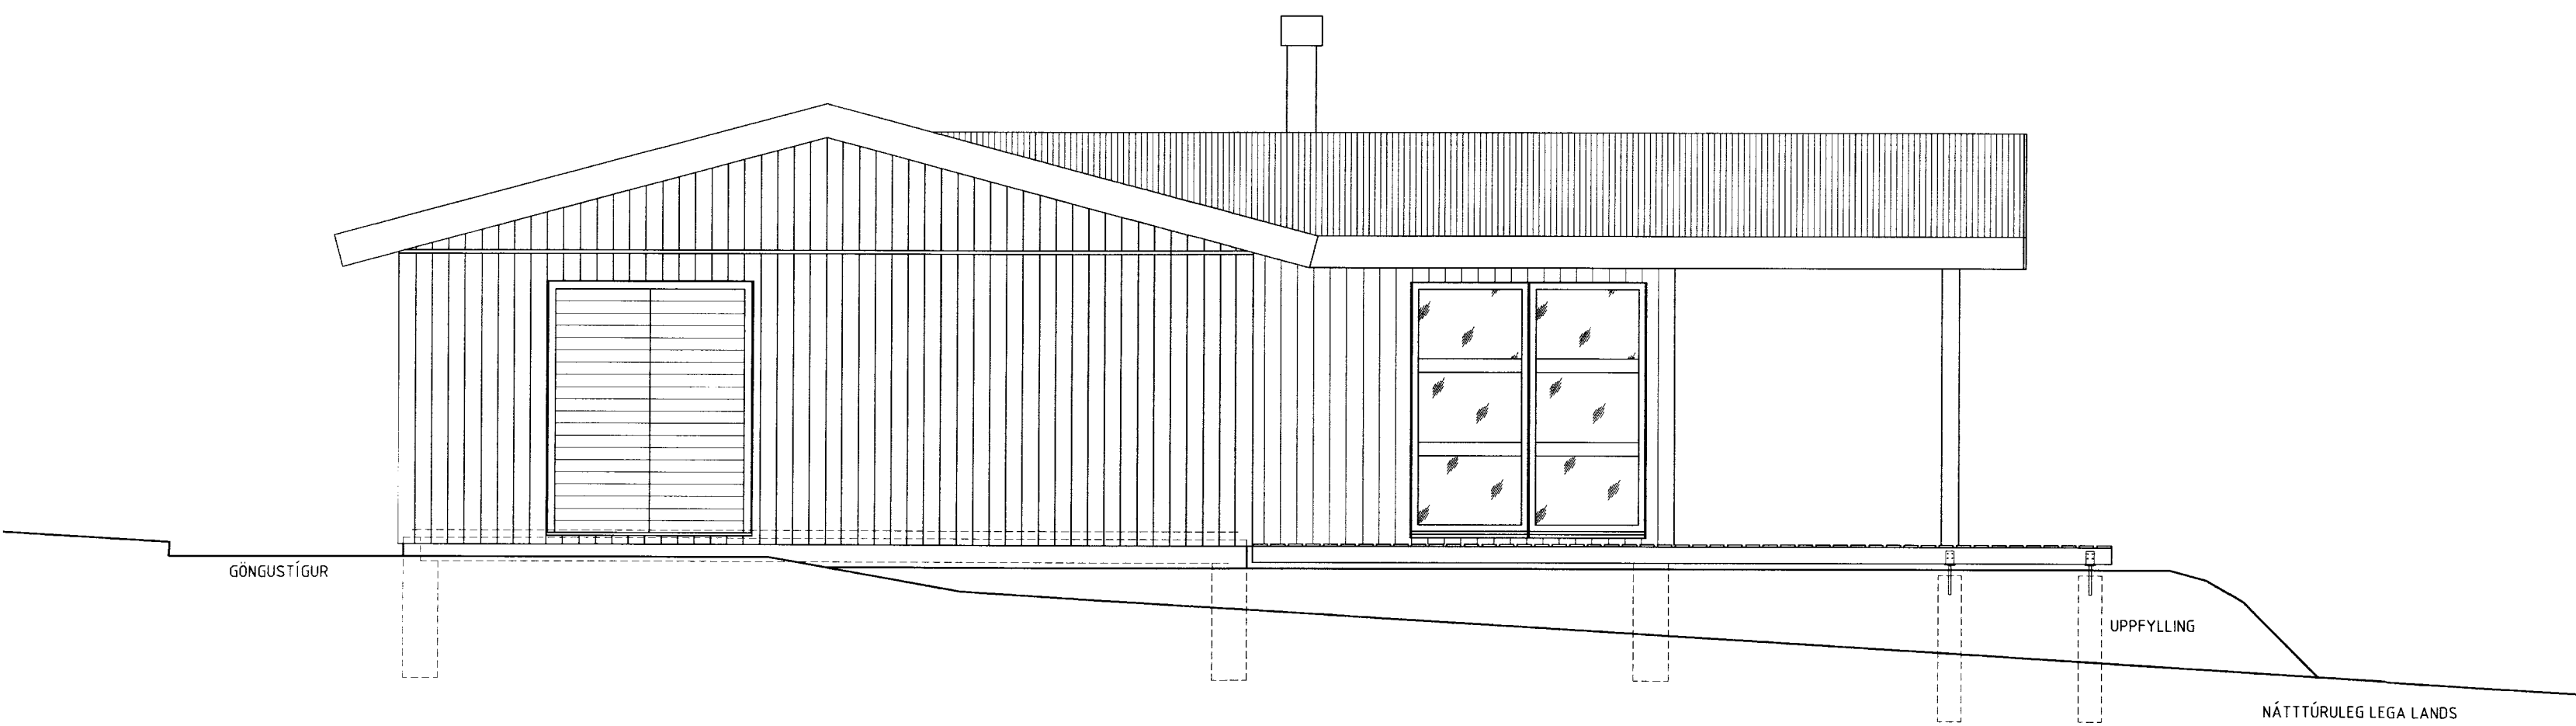
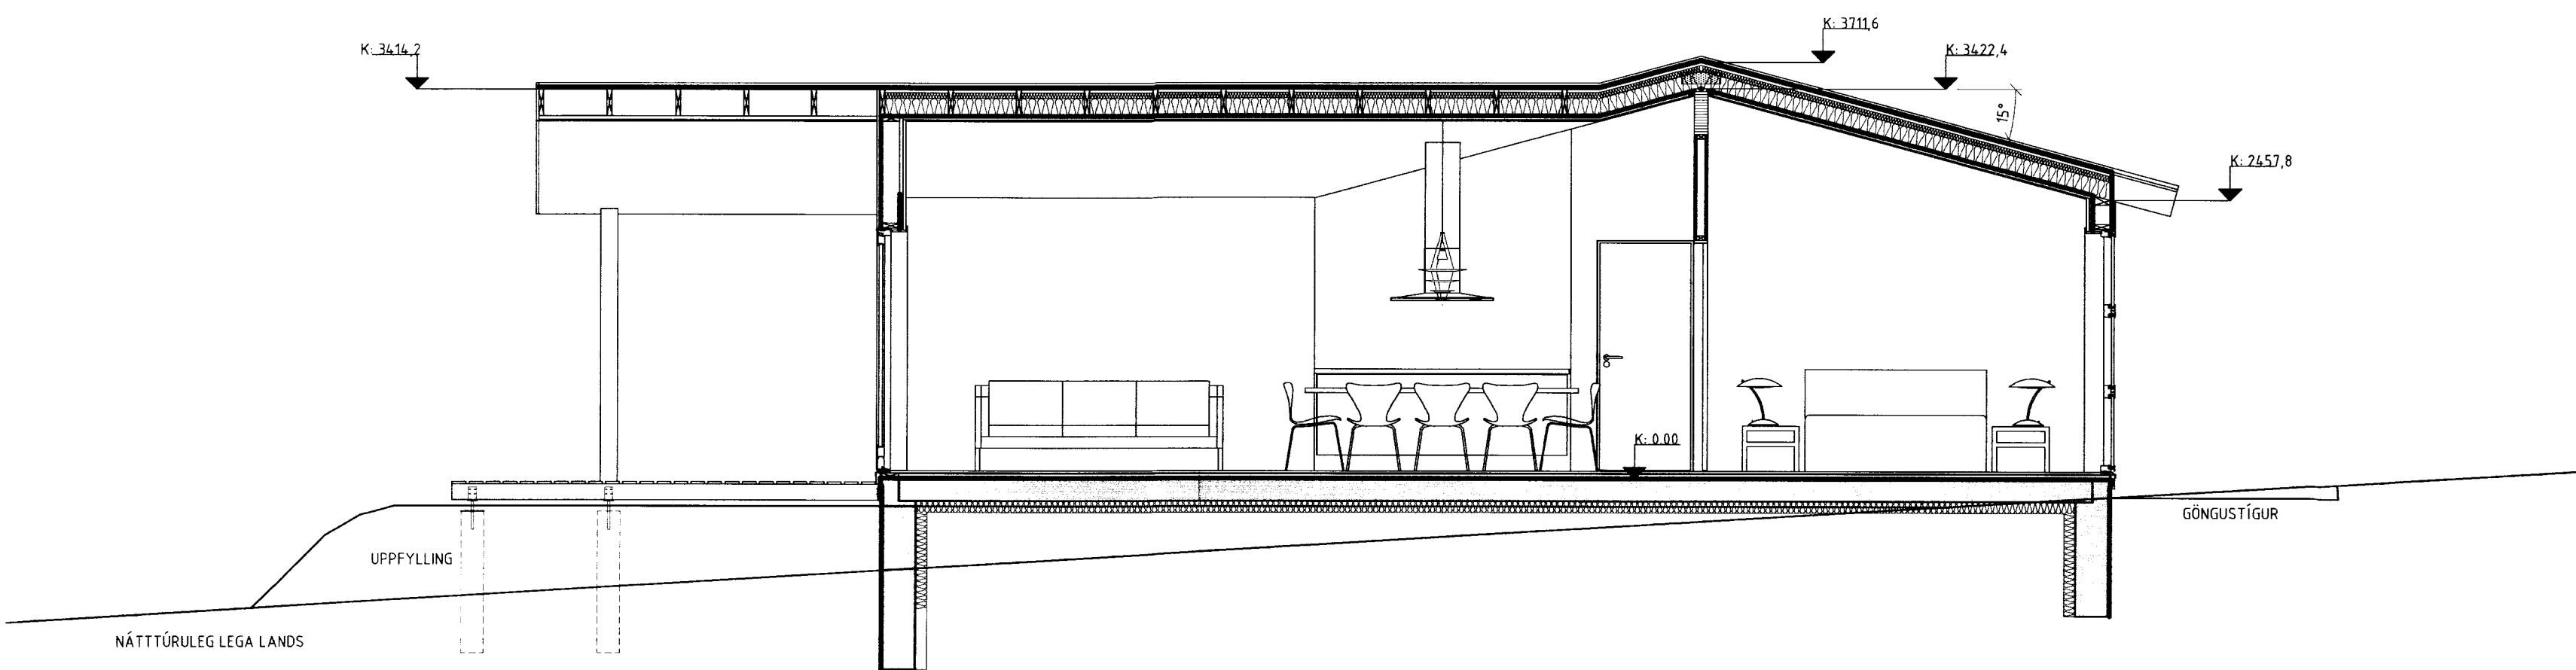
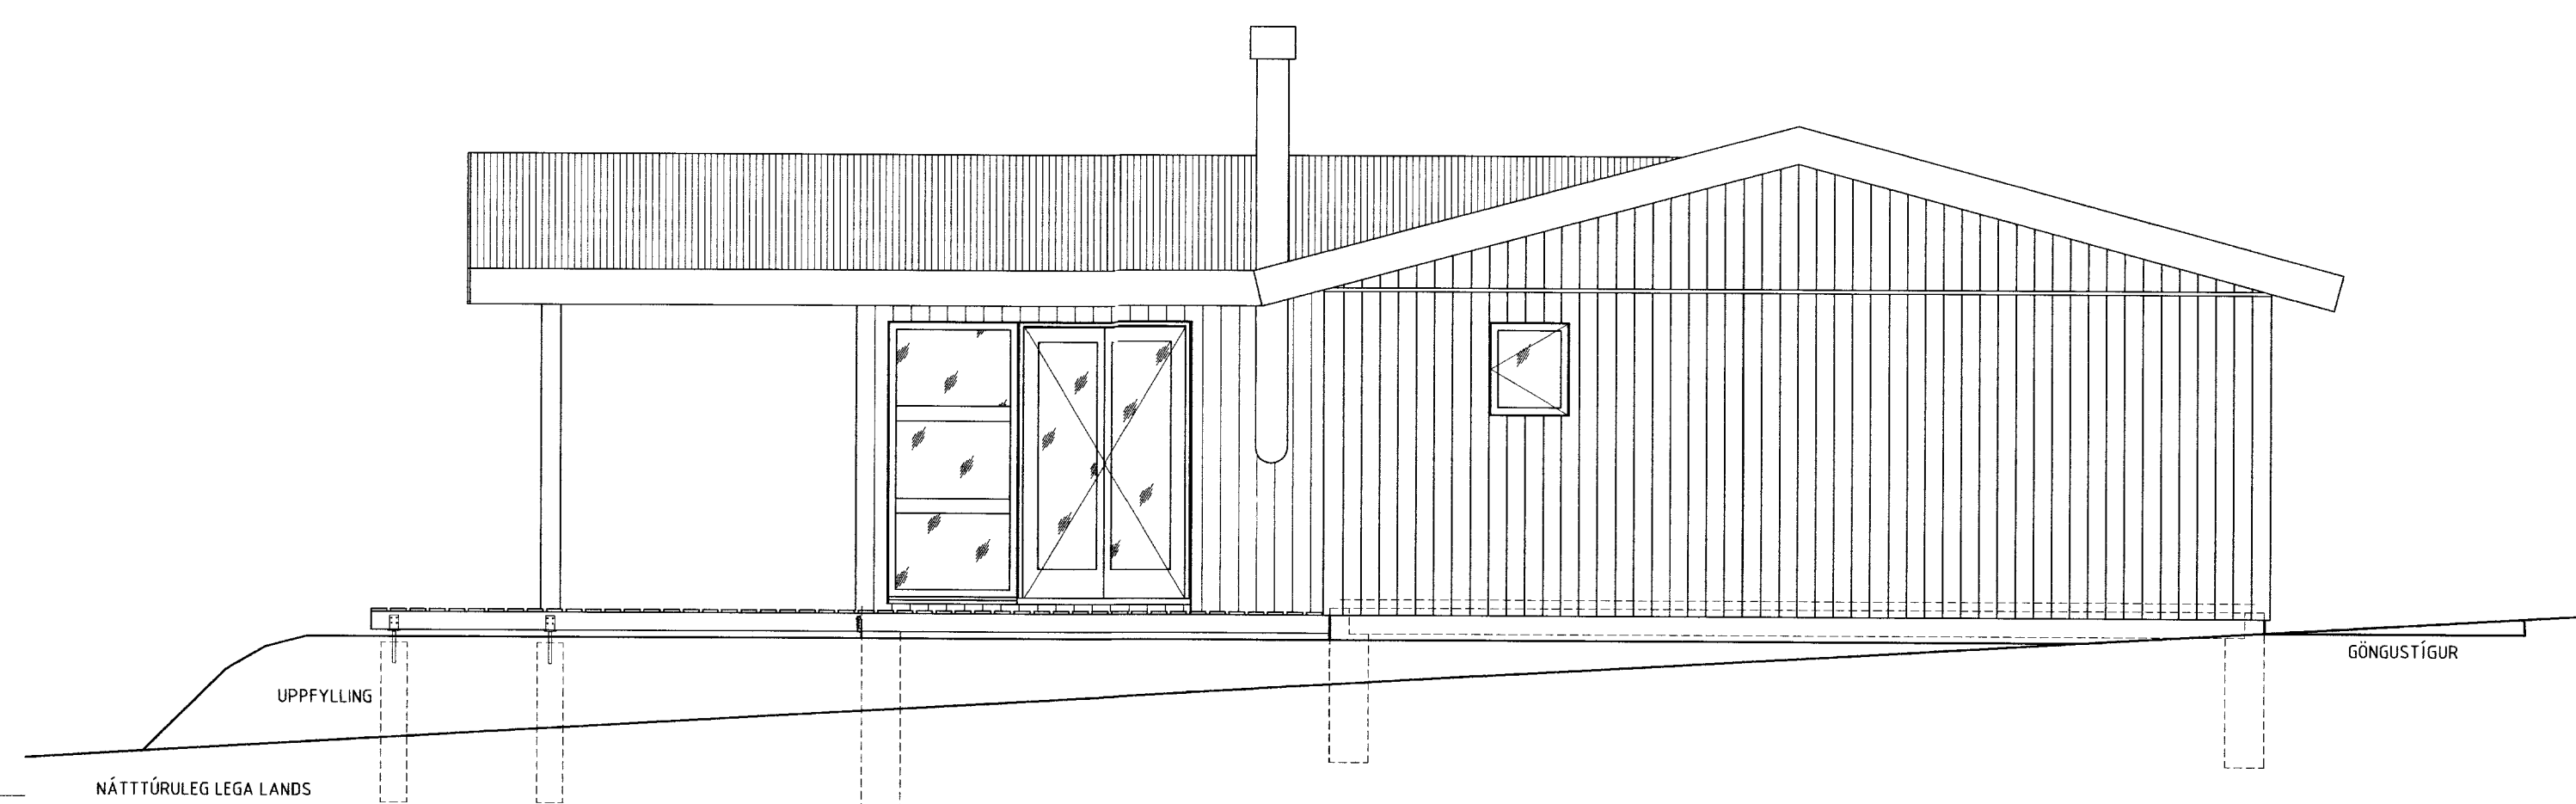
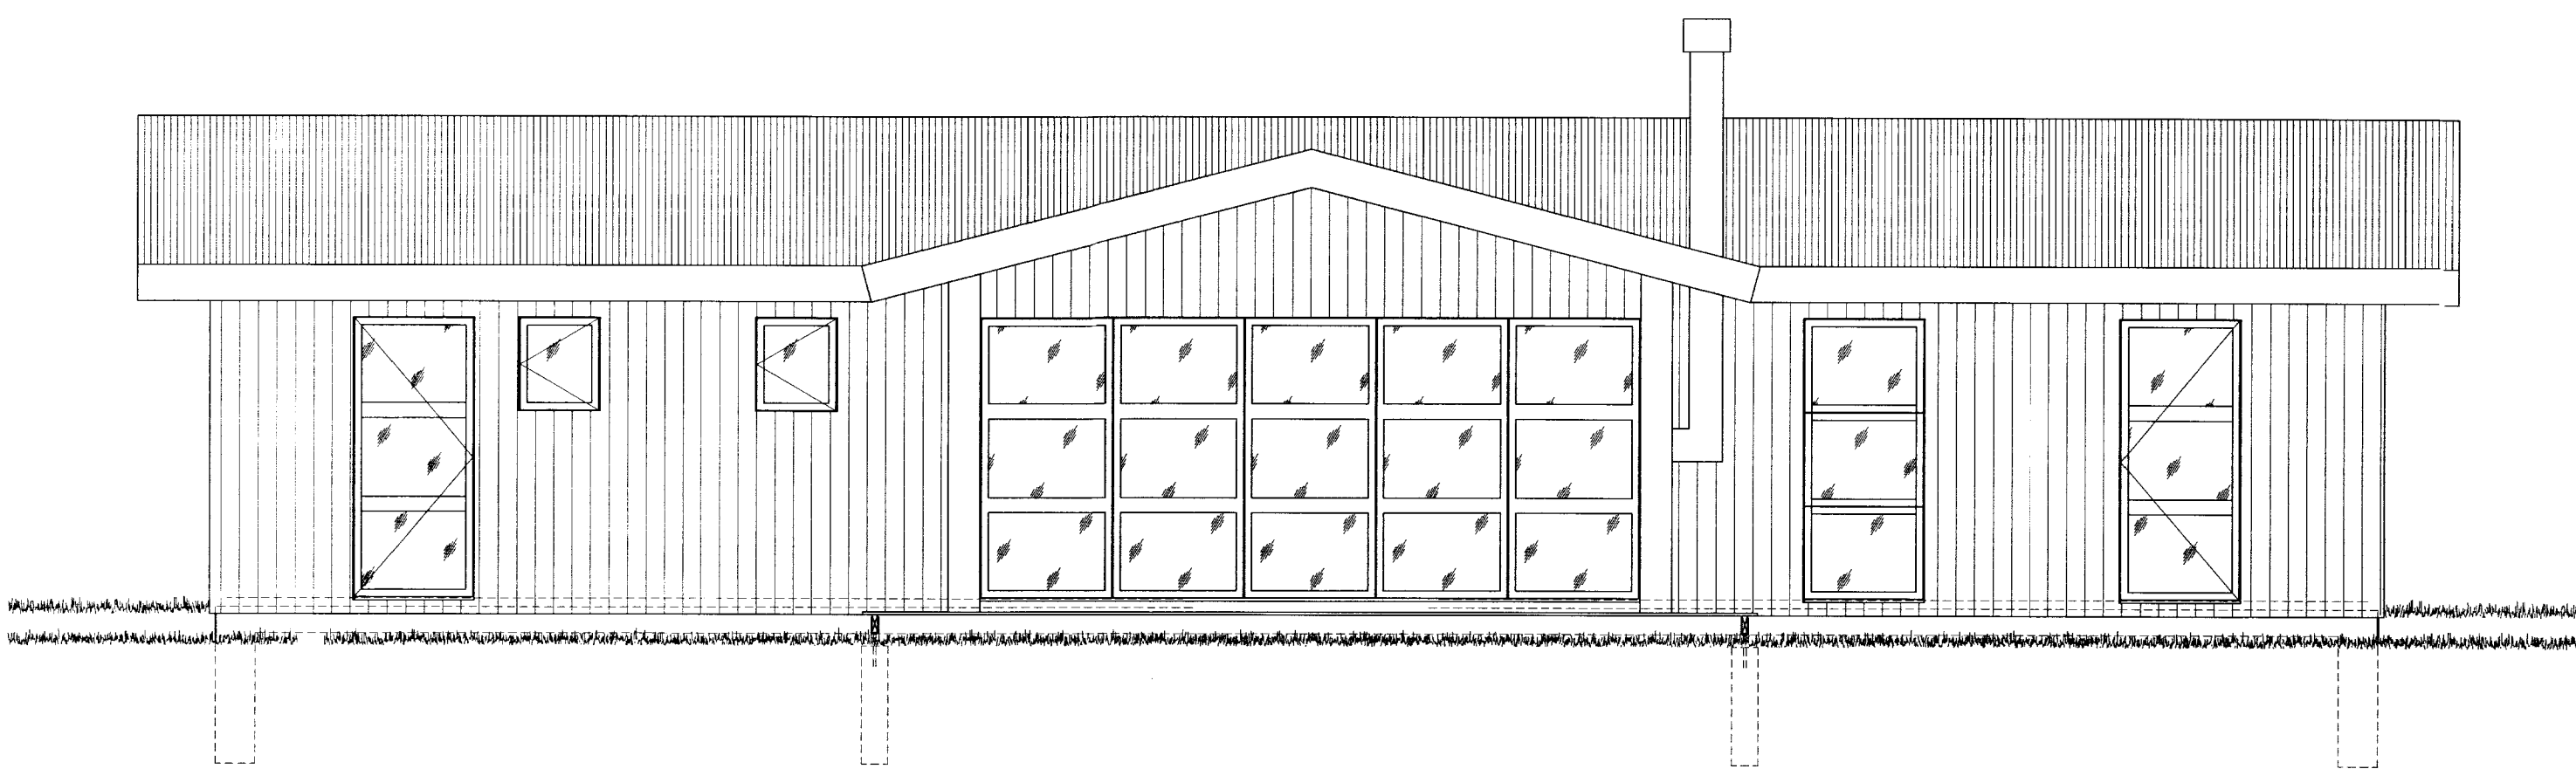
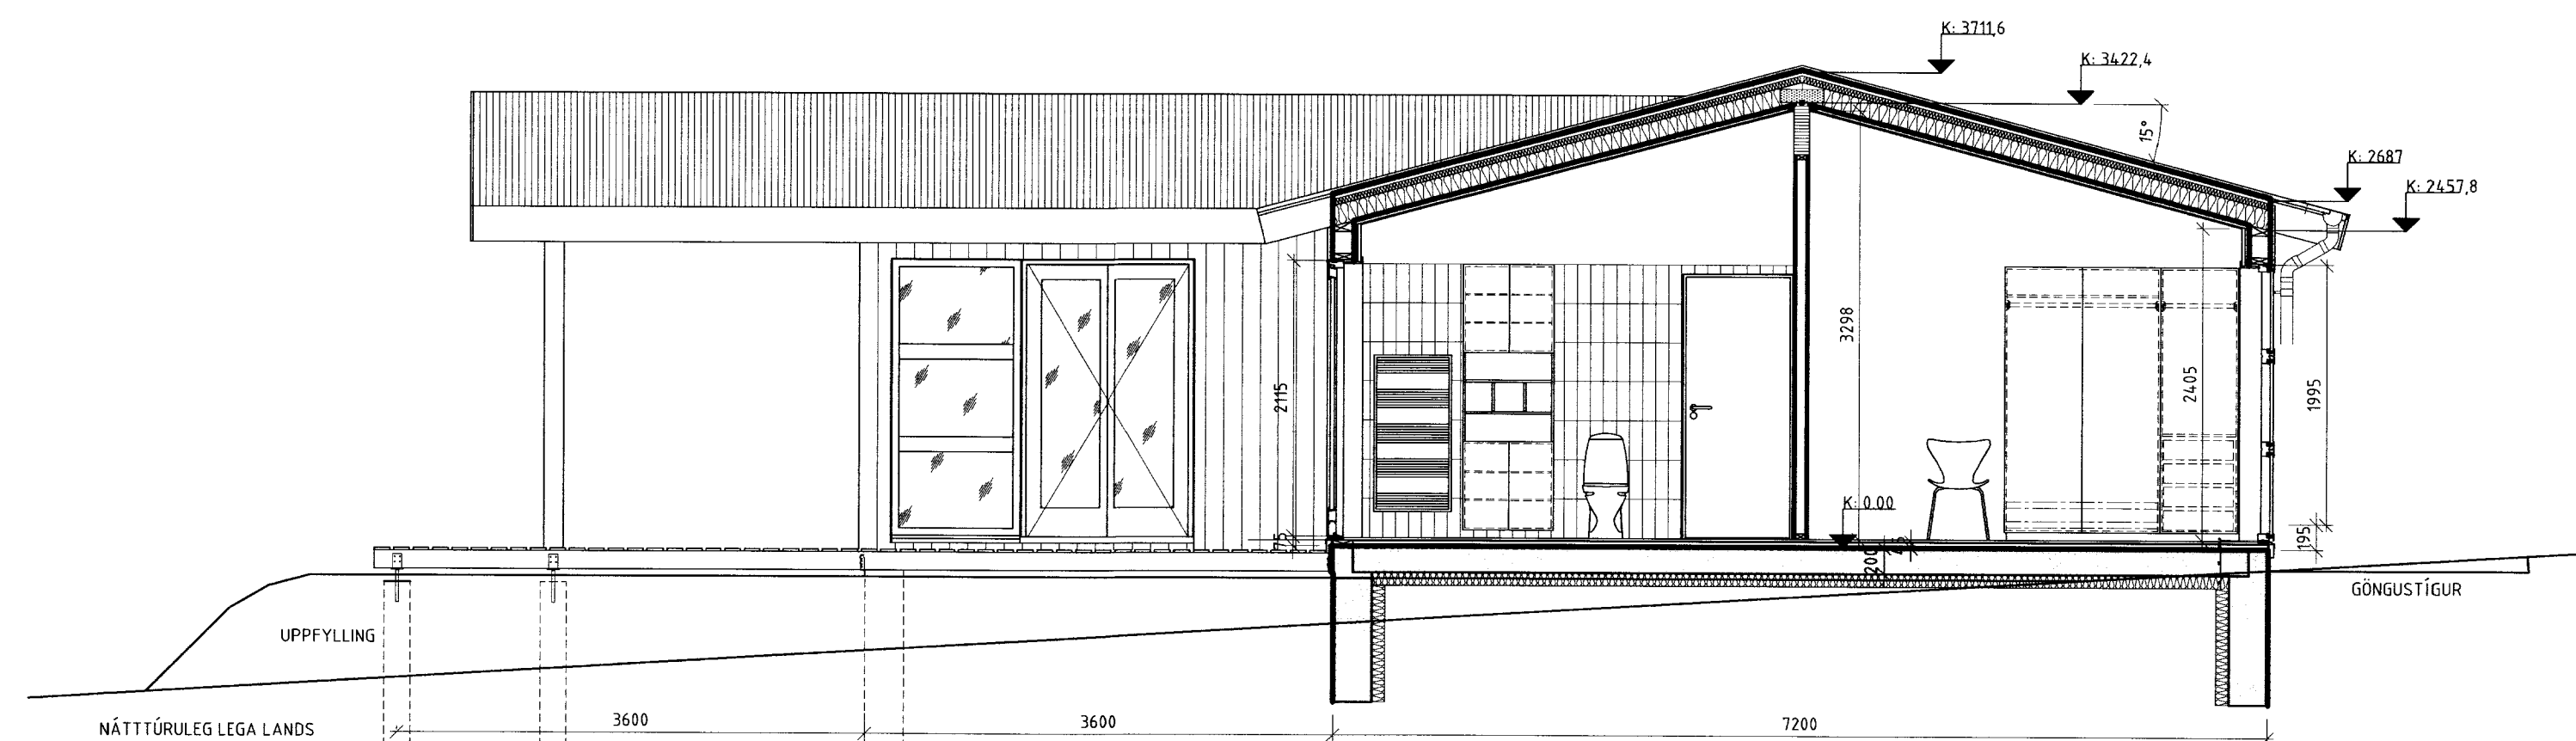


Handwritten notes in a box at the top right corner.

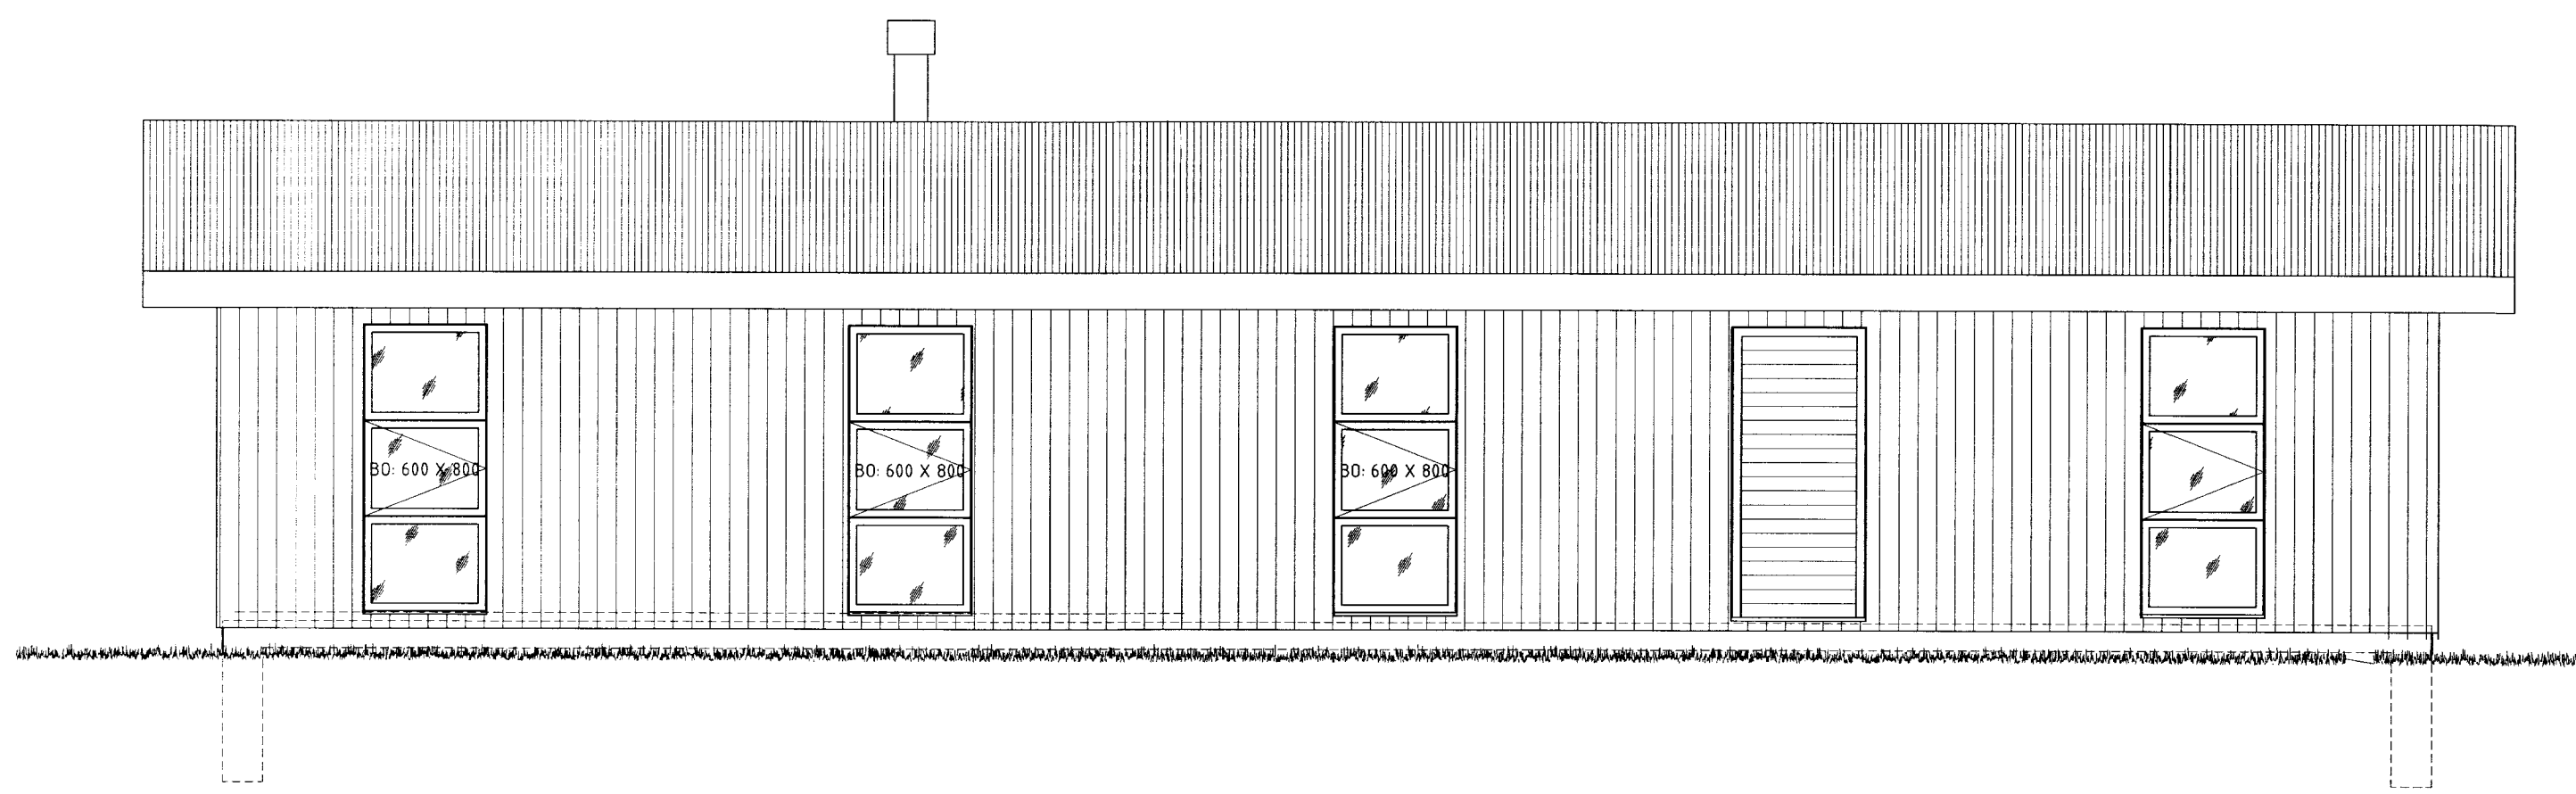

02.11.2006 - HÚS LENGD UM 200 MM TIL SAMRÆMIS VIÐ REYNDARKÖNNUN
 02.11.2006 - GLUGGI BÆTT A HJÓNAHERBERGI OG BAÐHERBERGI

FINNUR P. FRÓÐASON INNANHÚSSARKITEKT FHI
 SKÚLAGATA 61a, 105 REYKJAVÍK
 Sími: 562 9565 - FAX: 562 9560
 finnurp@cad.is - www.cad.is
 kt: 200146-8249

VERK: FRÍSTUNDAHÚS Í LANDI KIÐJABERGS / BREIÐÁS 29
 HEITI: ÚTLIT OG SNID
 MÁL: 1:50

HANNAÐ fpf SAMÞYKKT *Anna P. Pásson* DAGS: 7.09.2006 VERK NR: 952-1 TEIKN. NR. 1