



AUSTURHLIÐ, 1:100


SAMPYKKT
 04 JAN. 2012
Stefan Lax
 Byggingafrútrúi uppáv. Amessýslu og Flóahfr.

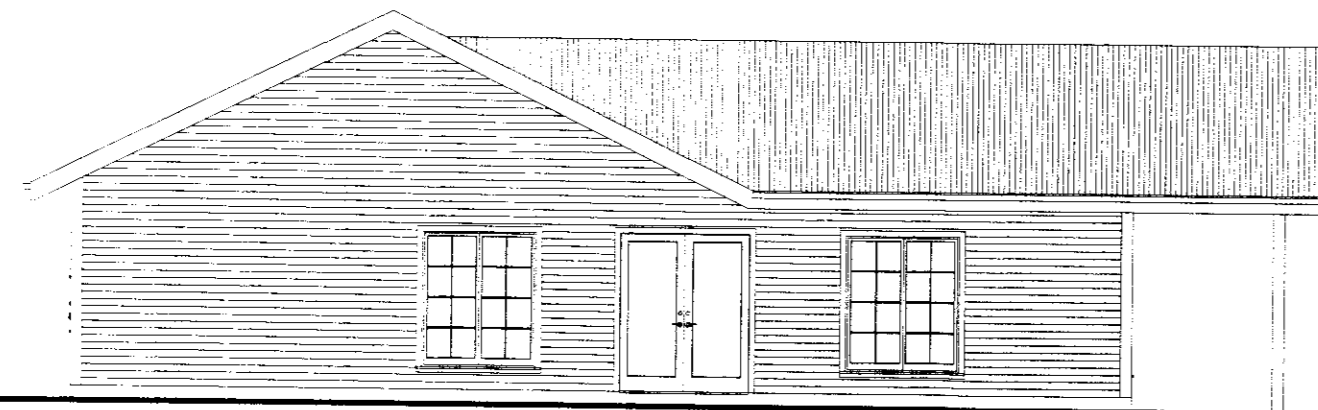


SUÐURHLIÐ, 1:100

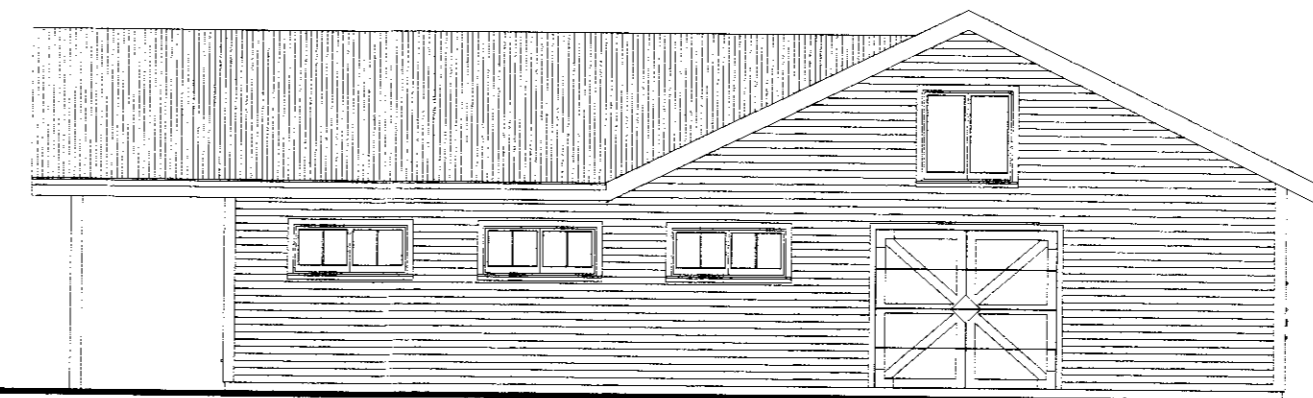

NORÐURHLIÐ, 1:100

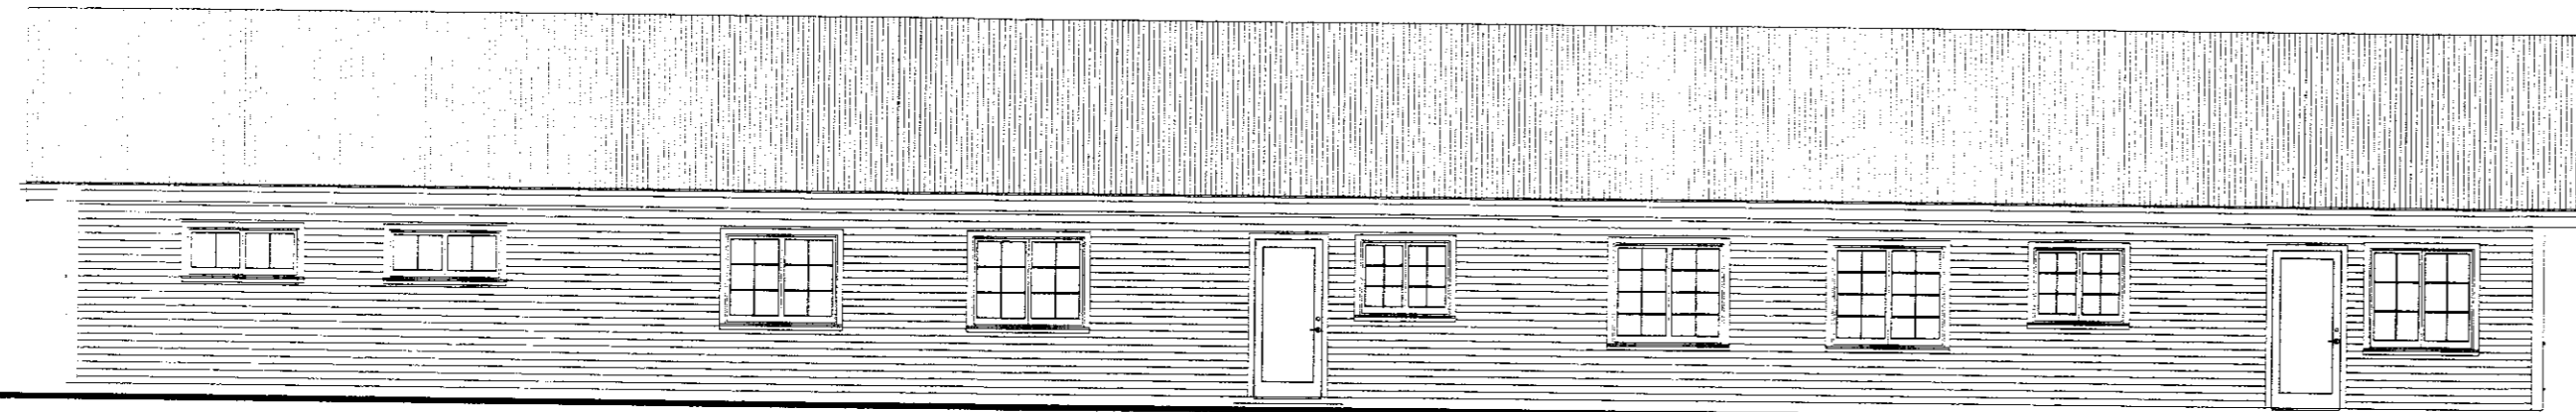

VESTURHLIÐ, 1:100

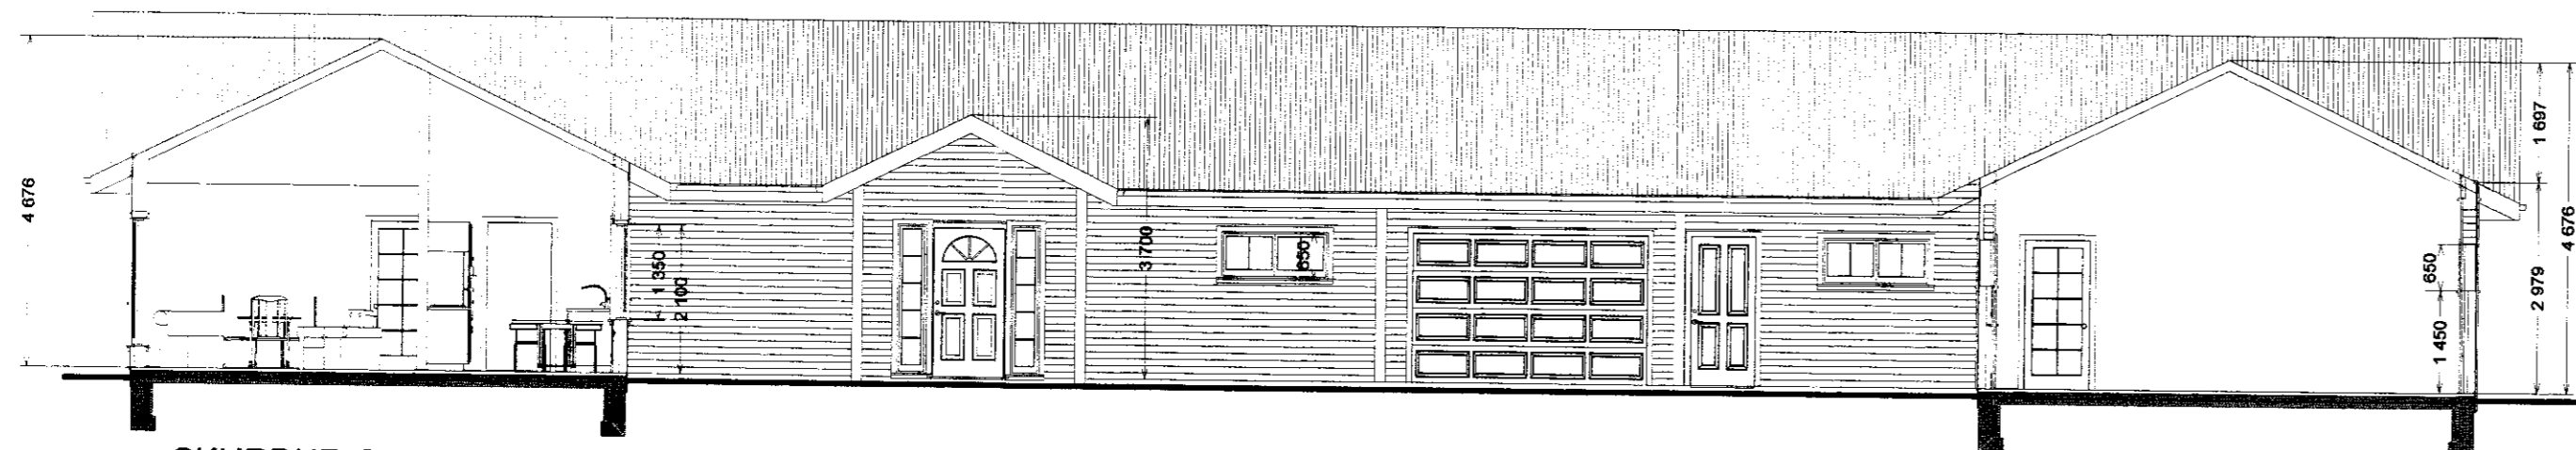

SKURÐUR C, 1:100

M.V.M
 MANNVIRKJAMEISTARINN EHF
 Laxalind 2, 201 Kópavogi
 stefanlax2@simnet.is GSM:848-1316
 Kringla 2-L65 17
 ÚTLIT, SKURÐUR C
 Kópavogi 26.04.2012
 Verkefni númer 454 Teikning nr.0454-MVM-1003