

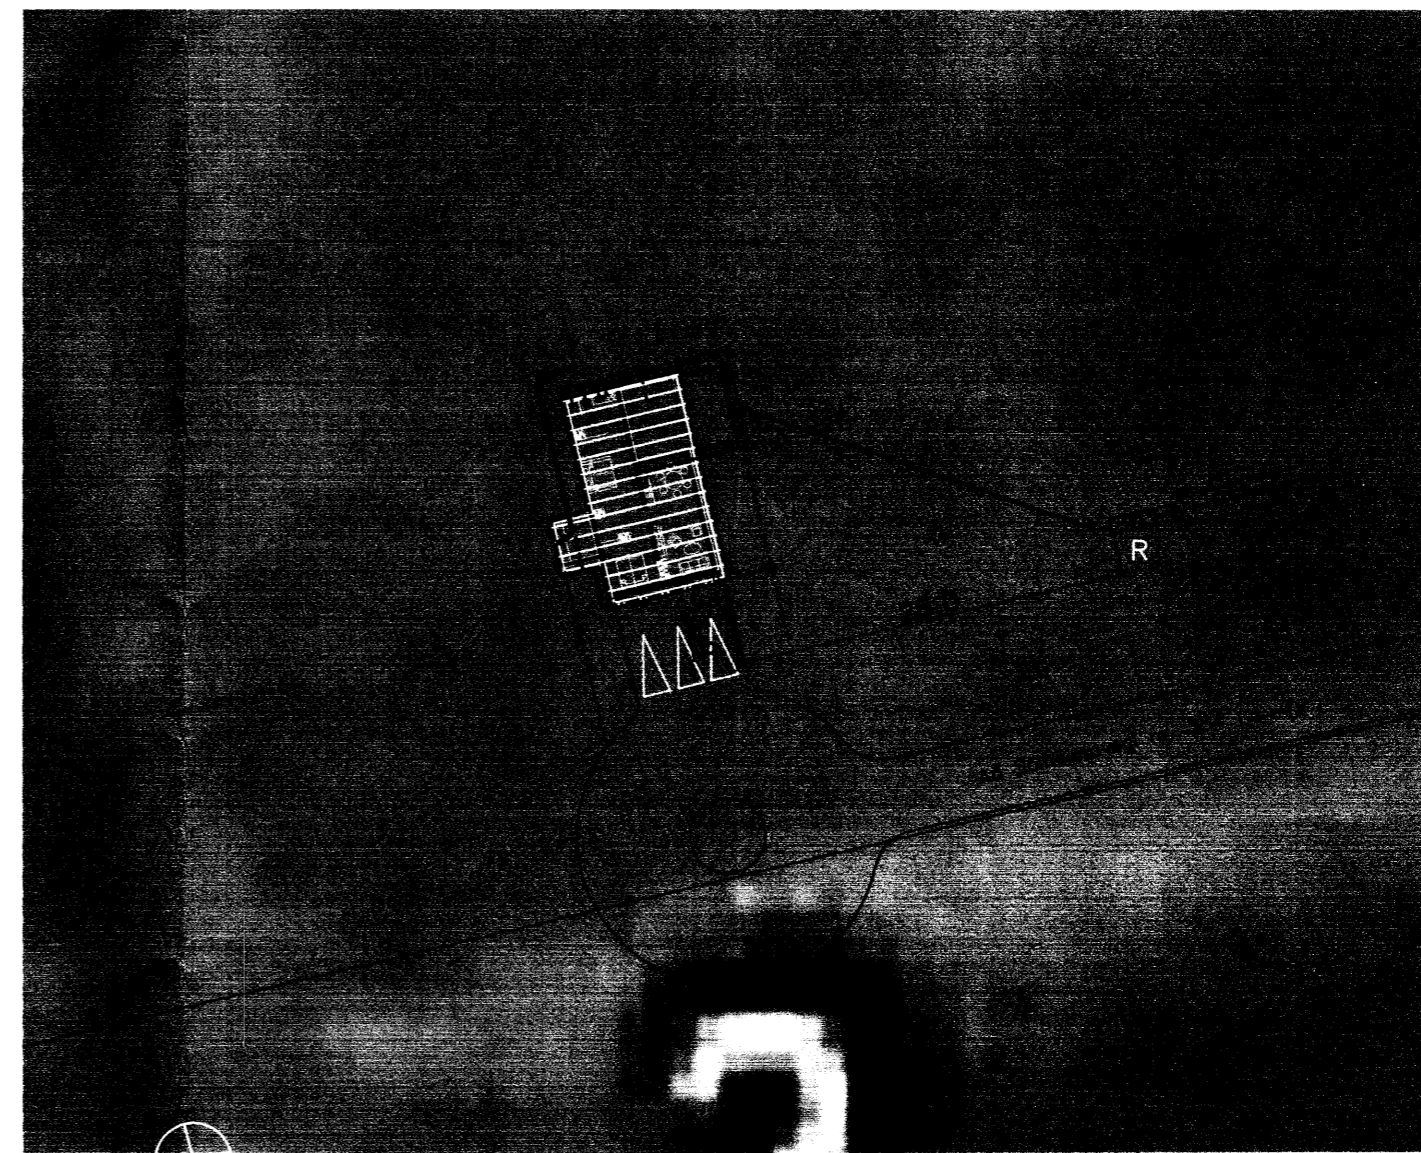
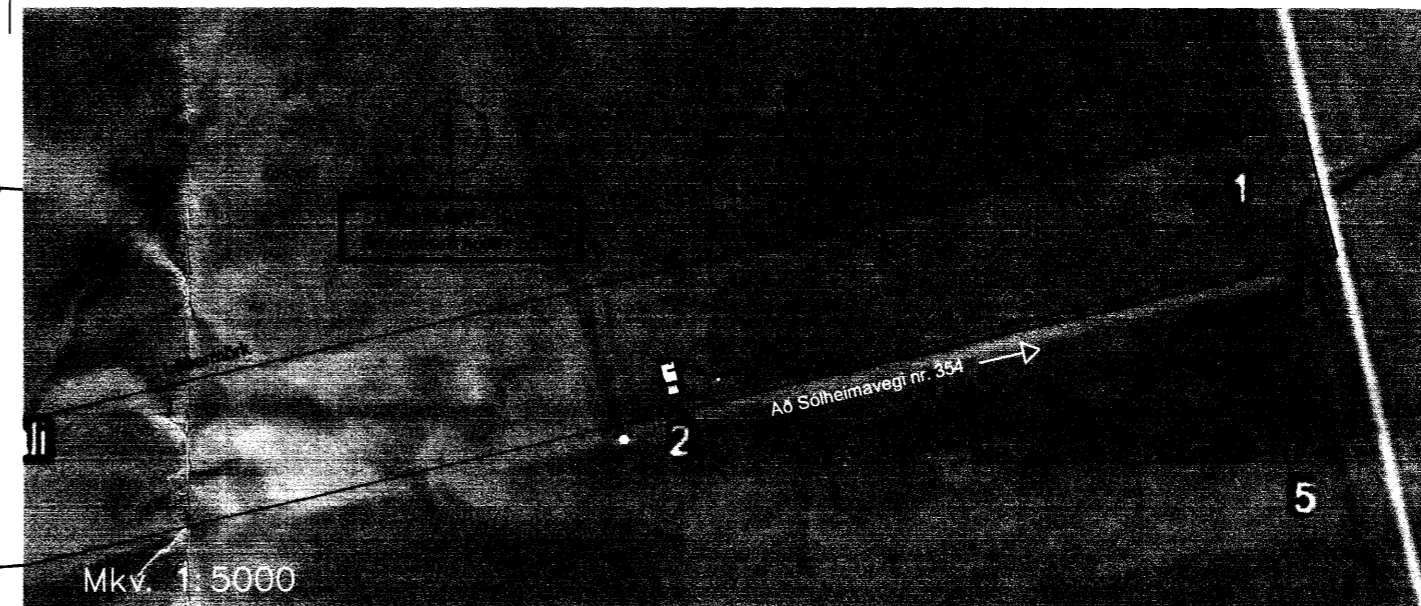
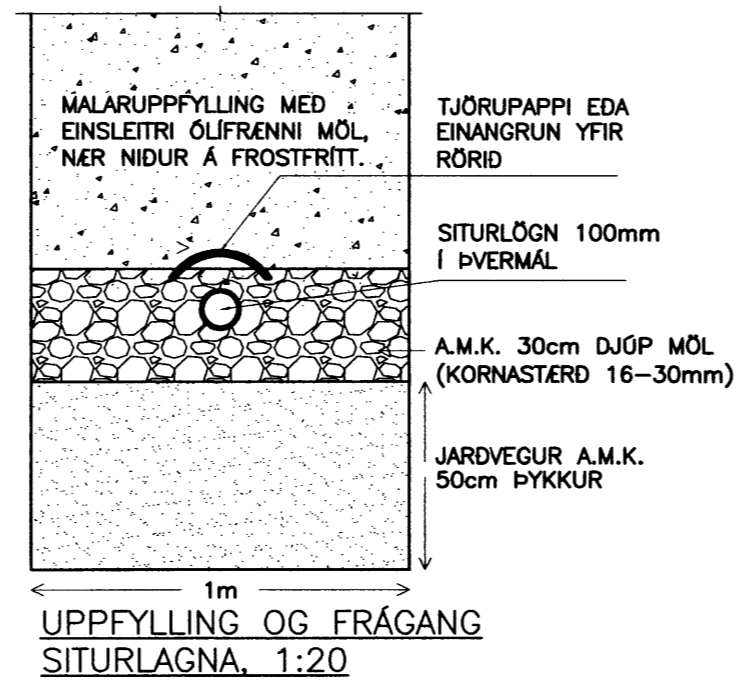
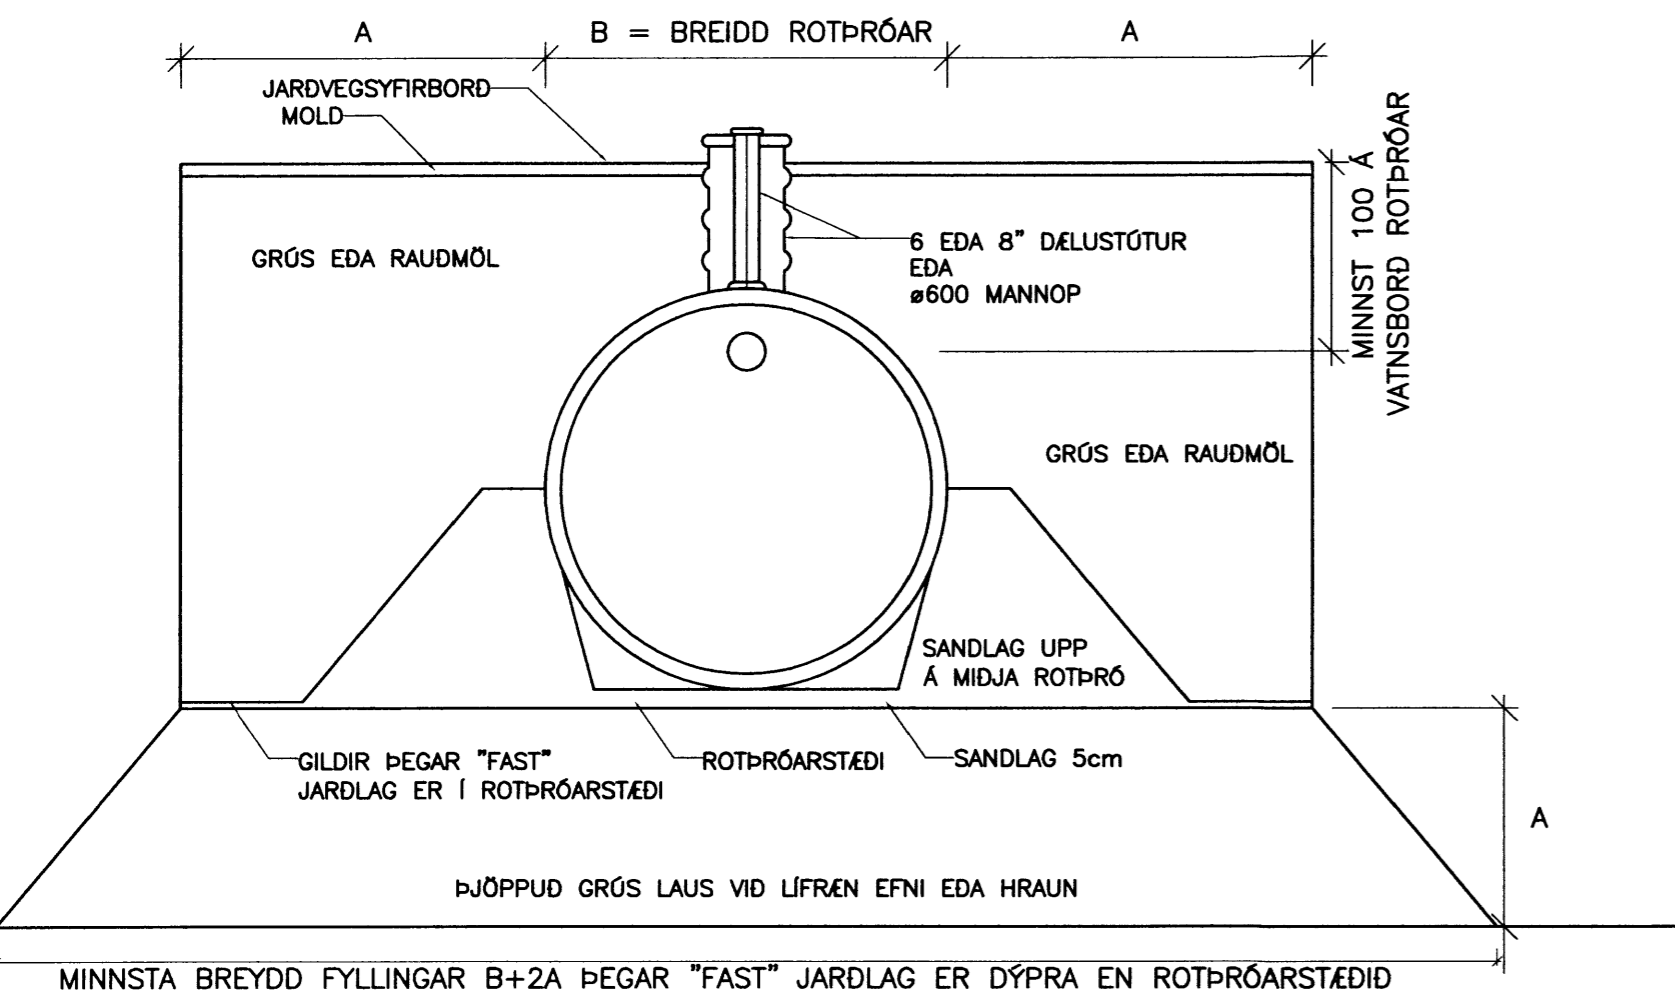


ROTÞRÓ 2800 LÍTRAR STÆRD ROTÞRÓAR ER MIÐUD VÍÐ 8 PERSÓNUR OG NOTKUNARSTUÐULL 0.5

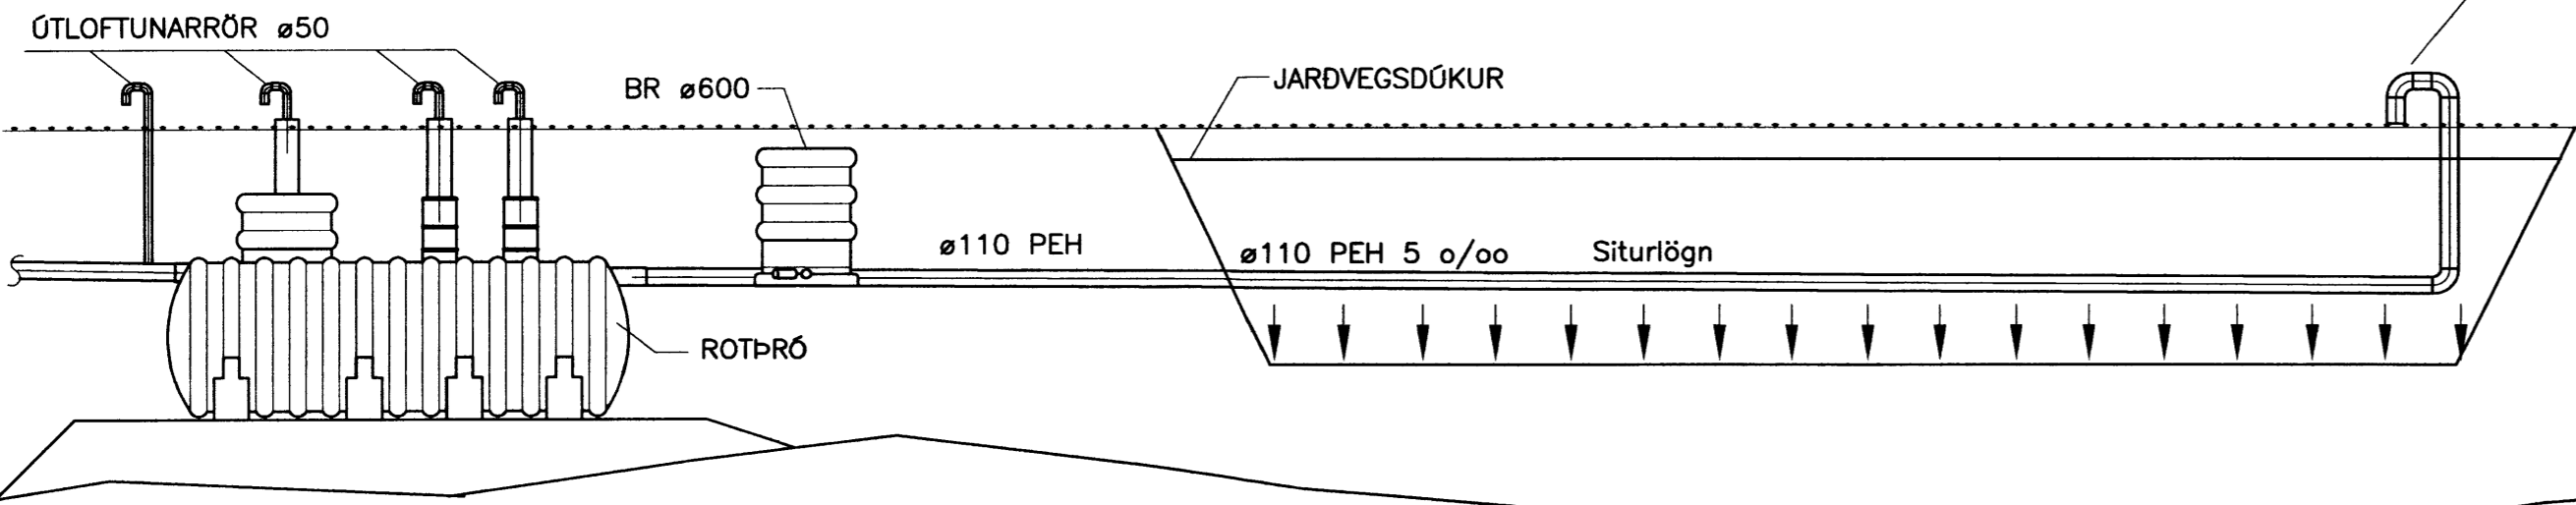

Afstöðumynd
Mkv. 1:500

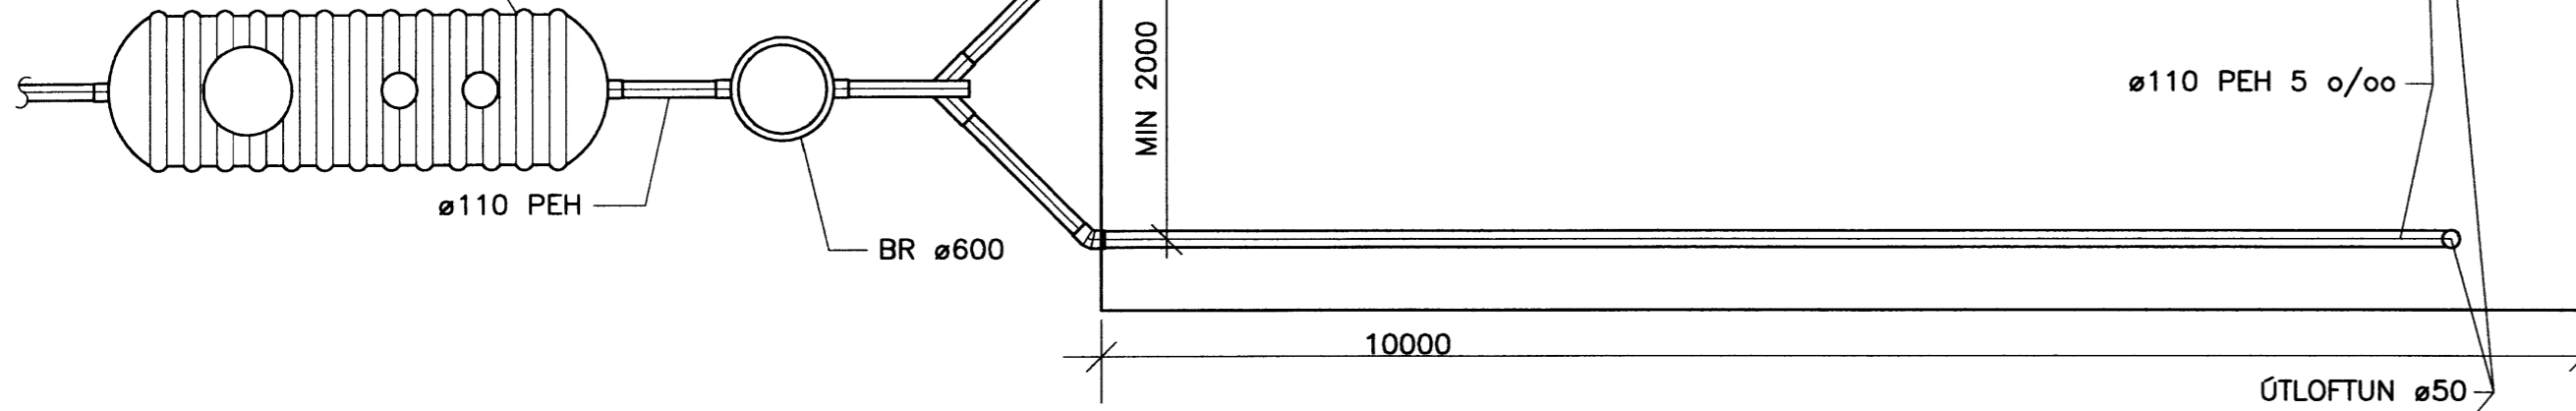

SKEFAN 19 • 108 REYKJAVÍK • Sími: 517 9050 • Netfang: teknik@teknik.is		DAGS: 27.10.2012	
L68 1 - Kringlan II Grímsnes- og Grafingshreppi		Hönnuðir: Guðmundur Hansson 151263-3649 Svavar M. Sigurjónsson 180867-3419	Dags: 301 Verknúmer: 12-72
Þessi teikningar: Lagnir Frærennslí, afstöðumynd Rotþró og siturlögn		Samþykkt: <i>Svavar M. Sigurjónsson</i> Aðalhönnuðir: Logi Már Einarsson 210864-2969	Málkv: 1:500/50/20 Skýring: 302
Hannafar: SMS	Teiknari: SMS	Málfr:	Yfirfarar: GH