



GRUNNMYND-UNDIRSTÖÐUR
MKV. 1

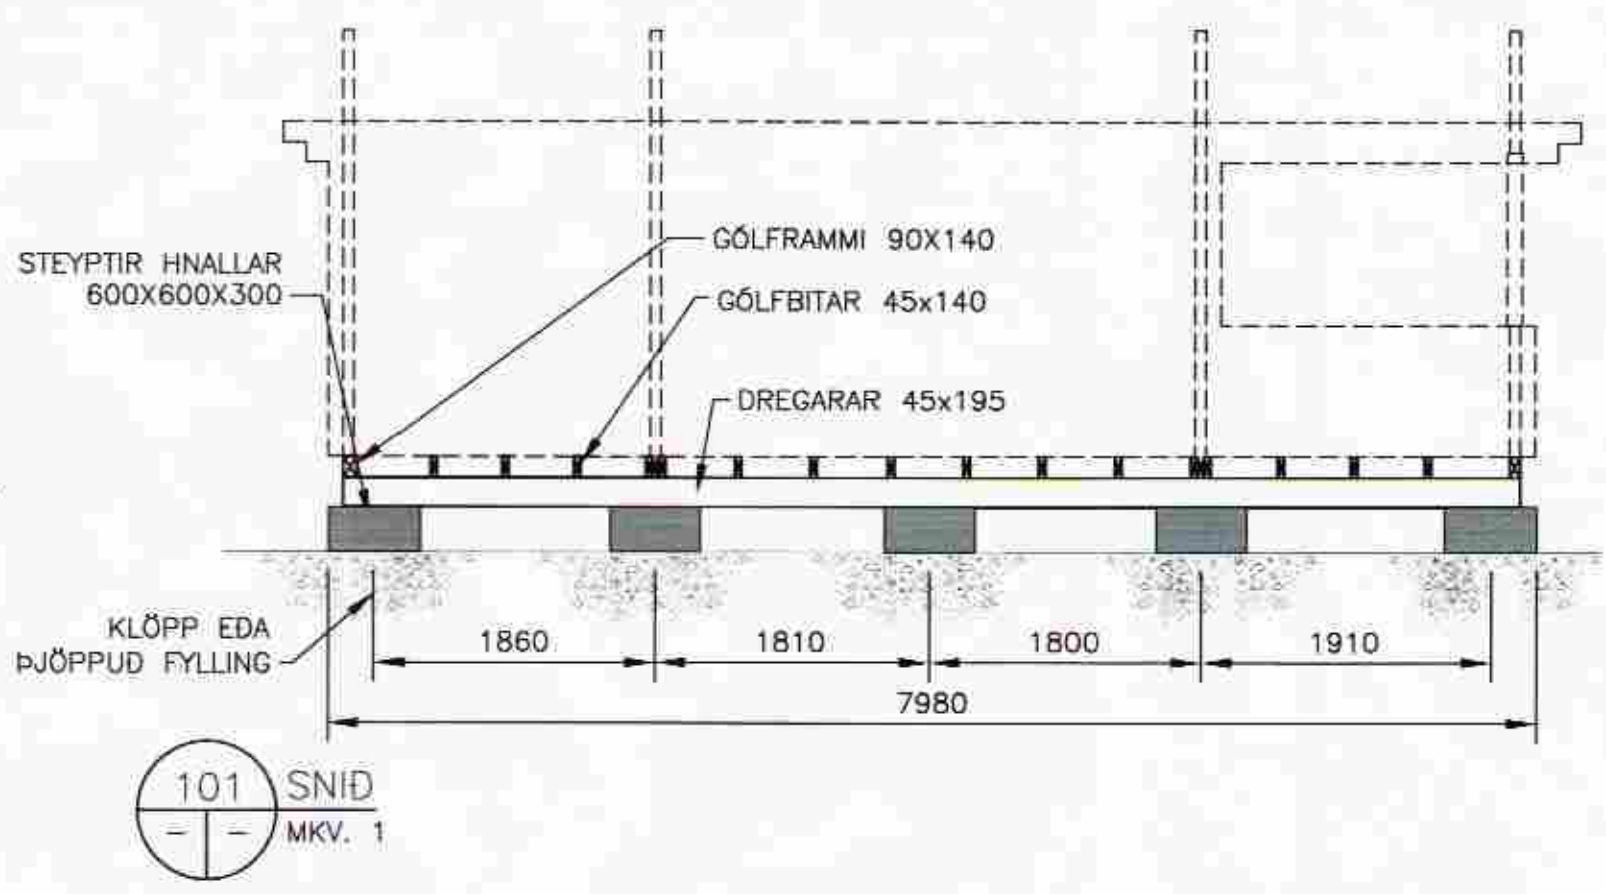

101 SNID
MKV. 1

MOTTEKID
21 MAI 2012
Graf Pásson
Byggingarfræðingur, Arráttisráðgjafi og Fjáðir.

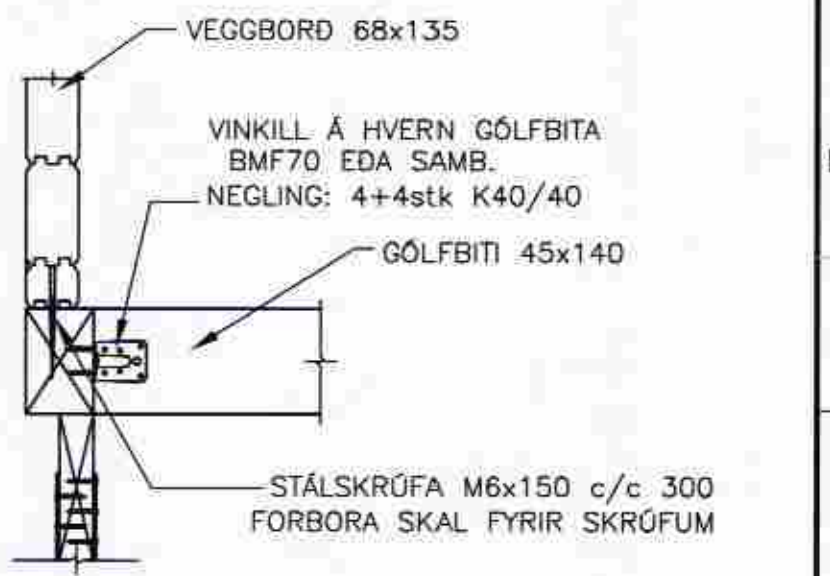

FESTING LANGVEGGUR – GÓLFGRIND
MKV. 2 SJÁ EINNIG B102

ÚTGÁFUFRILL					
NR.	DAGS.	SKÝRINGAR	HA:	YF:	SP:
B1	01.03.2012	BYGGINGARTEIKNING	SVa	RGV	SVa

DAGS. UNDIRSKRIFTAR: NAFN OG KT. SAMRÆMINGARHÖNNUDAR:




BREKUSTIGUR 39, 260 REYKJANESBÆR. SIMI: 422 3636.
VEFFANG: www.mannvit.is NETFANG: mannvit@mannvit.is

HEITI VERKS:
**FRÍSTUNDAHÚS
LYNGBORGIR 2,
GRÍMSNES- OG GRAFNINGSHREPPUR**


HEITI TEIKNINGAR:
**BURÐARVIRKI
UNDIRSTÖÐUR
GRUNNMYND OG SNID**

DAGS:	HANNAÐ / TEIKNAD:	TEIKNINGANÚMÉR:
01.03.2012	SVa SVa	B101
MKV.:	YFIRFARID:	
A2	RGV	

SAMPYKKT / KT: *Freem Valdimarsson 27/03/2012* VERKNÚMÉR: 3.141.257
ÚTGÁFA: B1

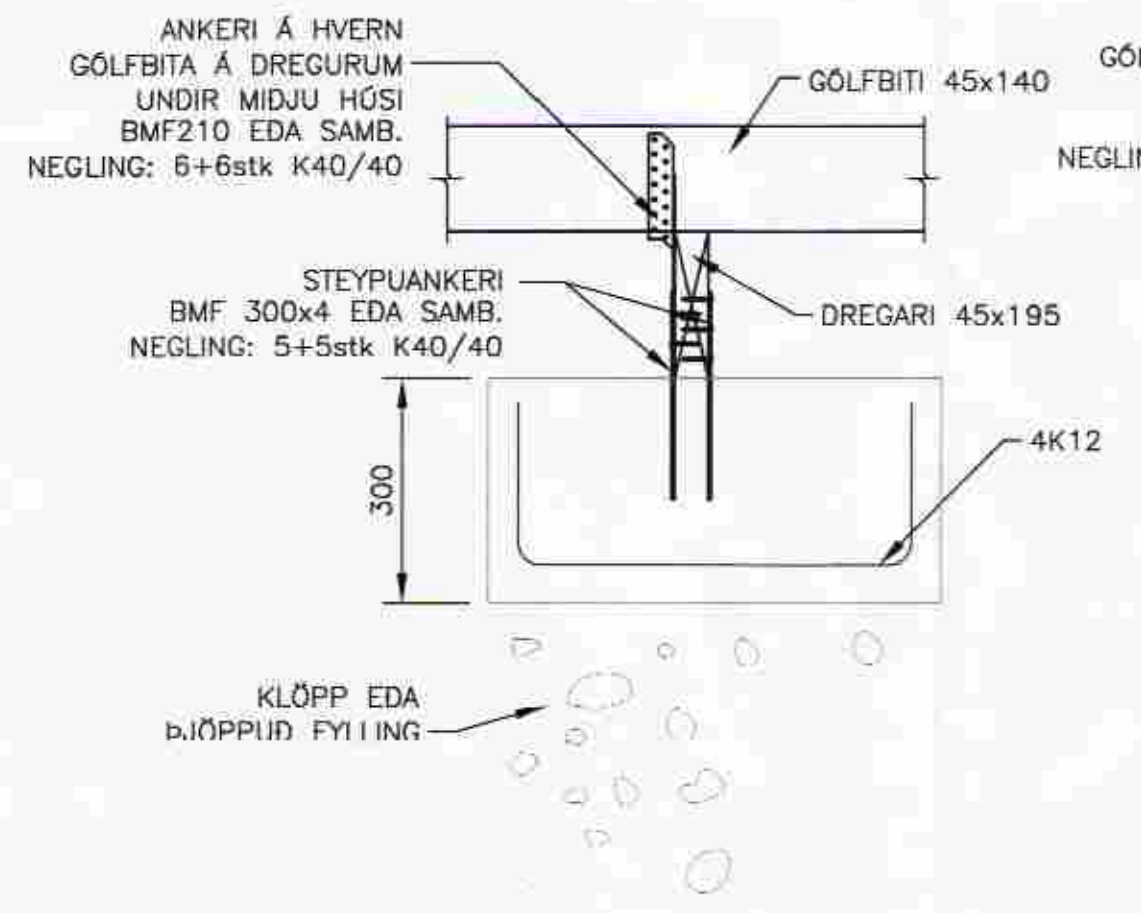

ALMENN FESTING – 1
MKV. 2

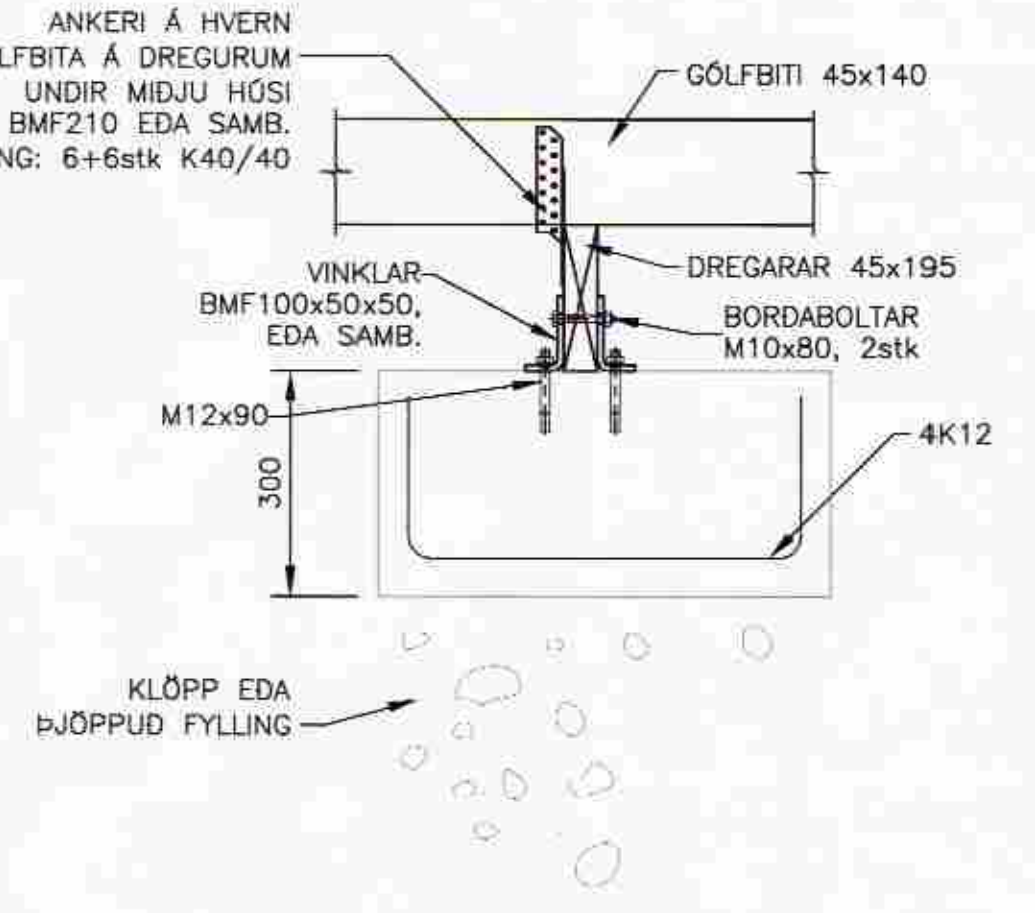

ALMENN FESTING – 2
MKV. 2

